



LOCATION MAP
 LATERAL 16 SAN. SEWER 23
 CITY OF WICHITA
 B.E. SMITH CITY ENGINEER
 PROJECT NO. C28-118

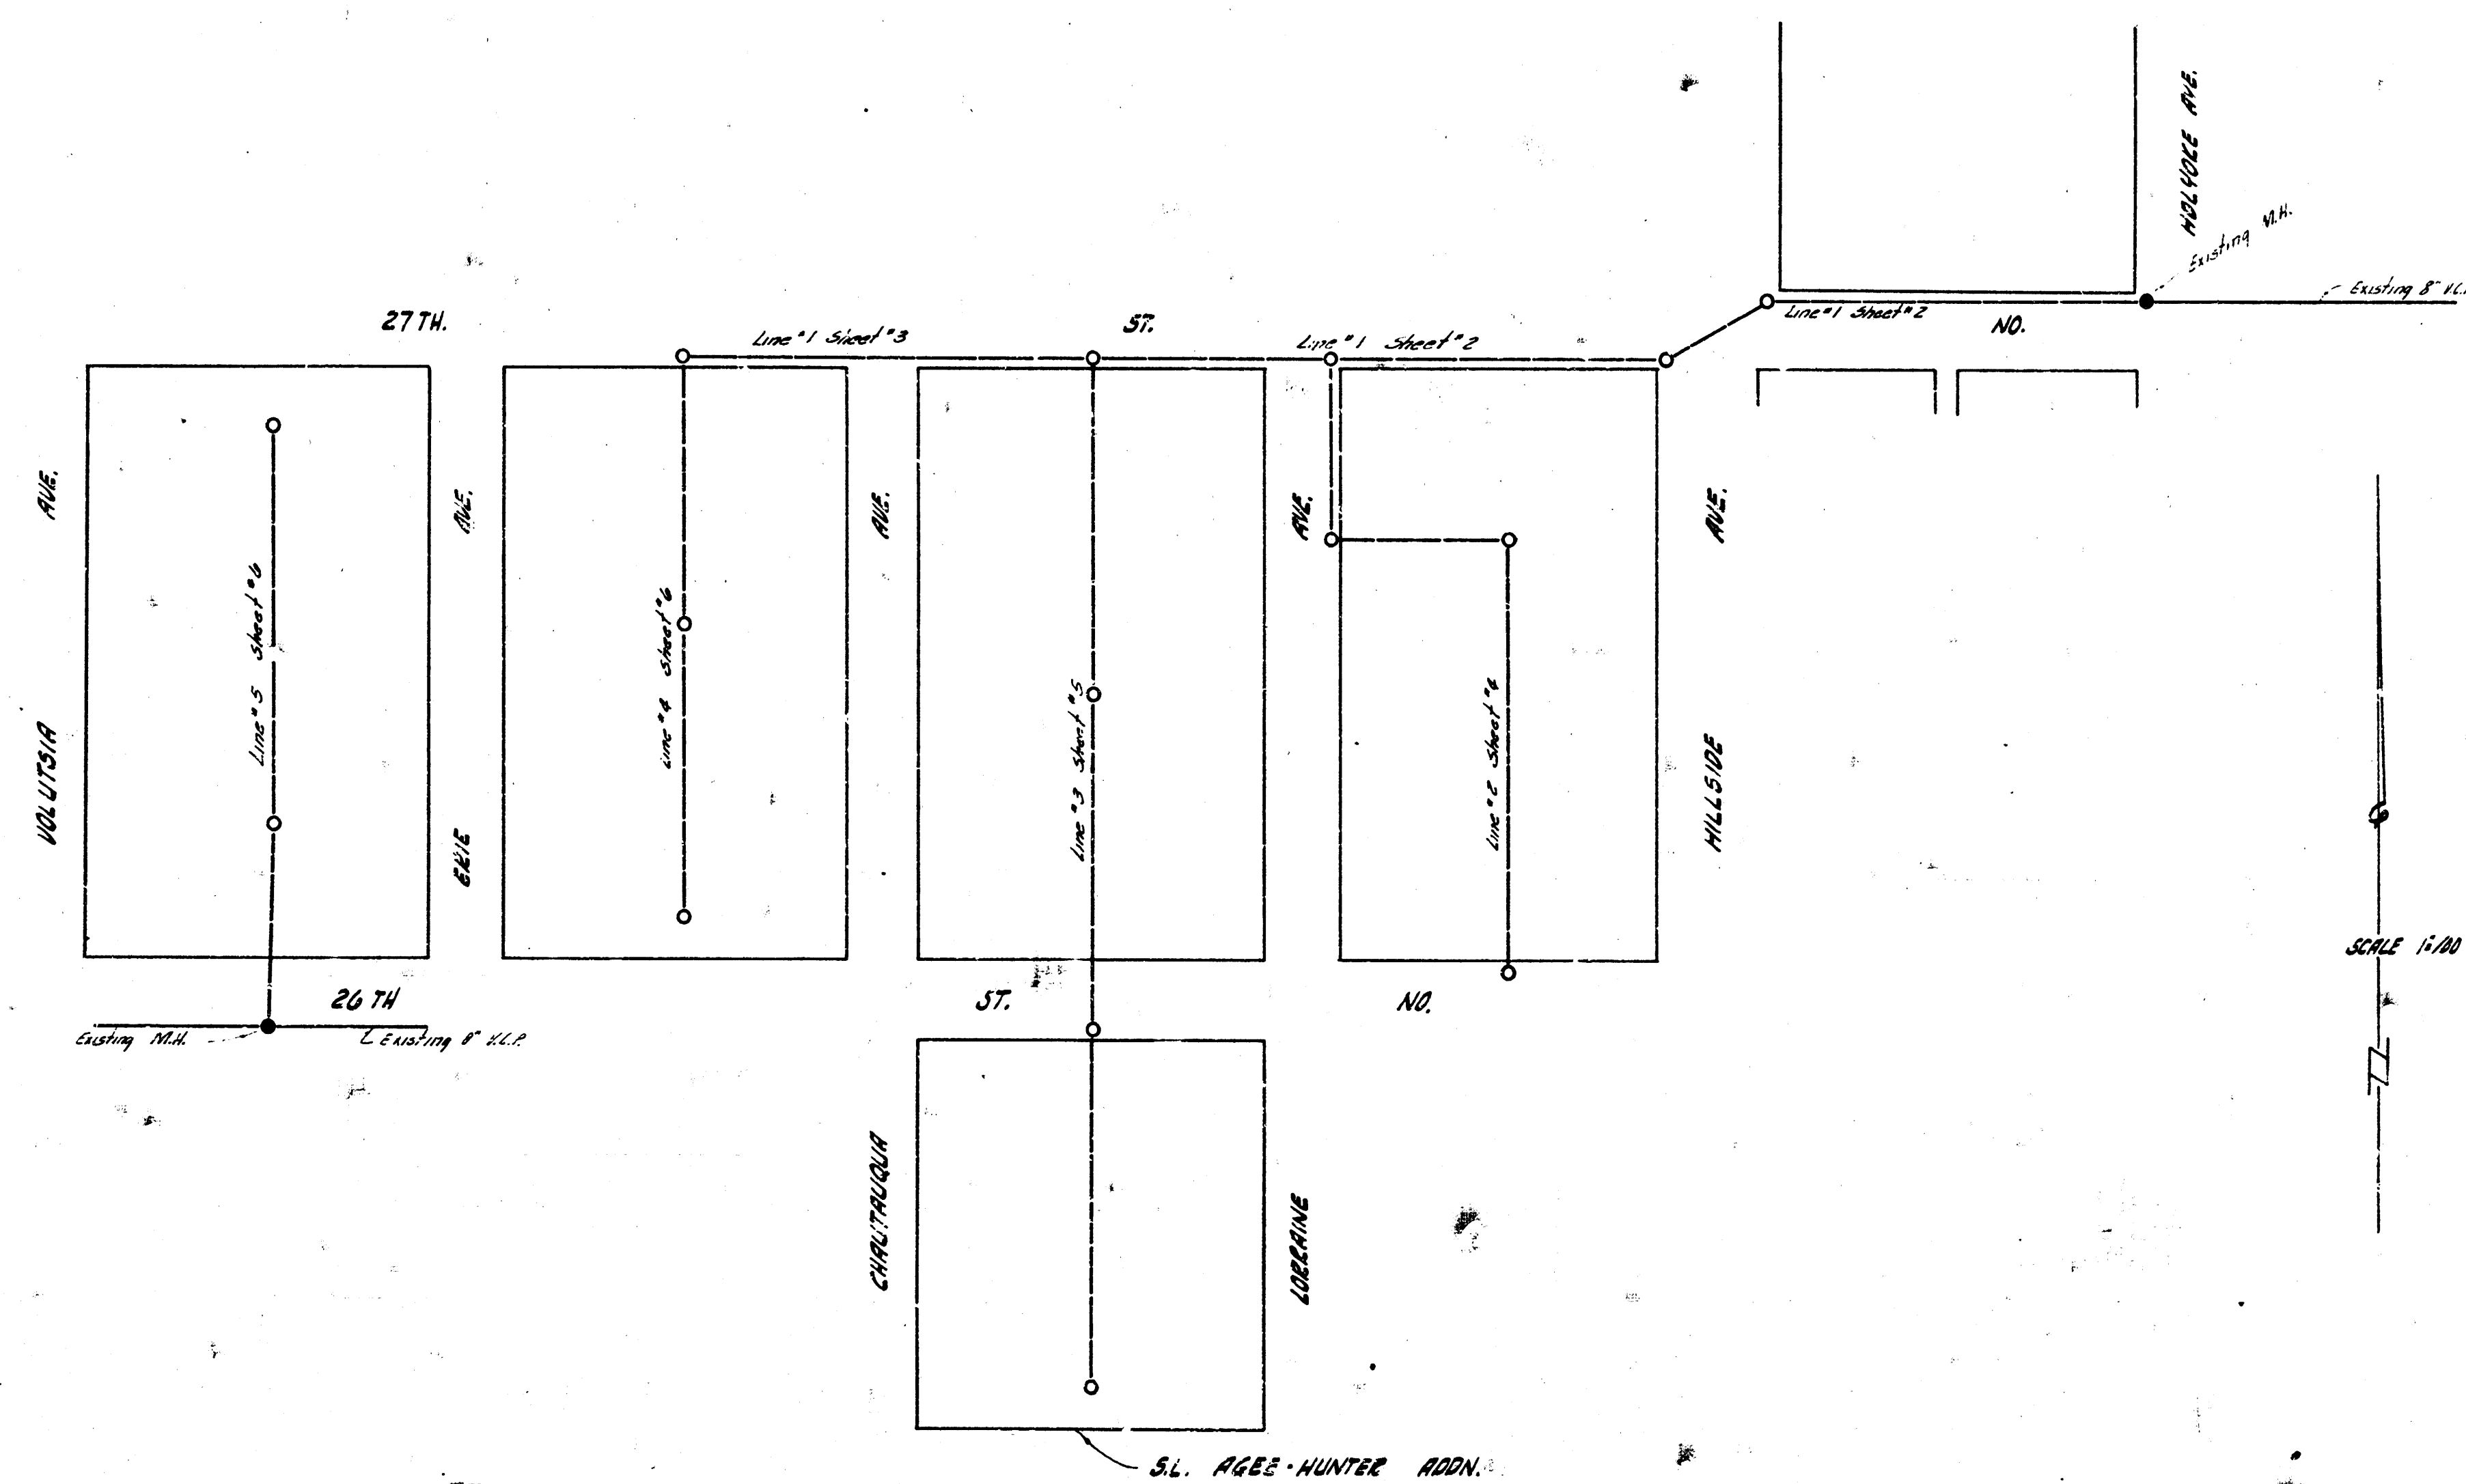


City of Wichita
 Division of Engineering
 Date: April 1959


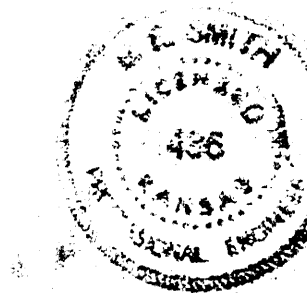


B.E. Smith
 City Engineer
 8/26/59

LATERAL 16 SAN. SEWER 23
 PROJ. NO. C28-118

1/6

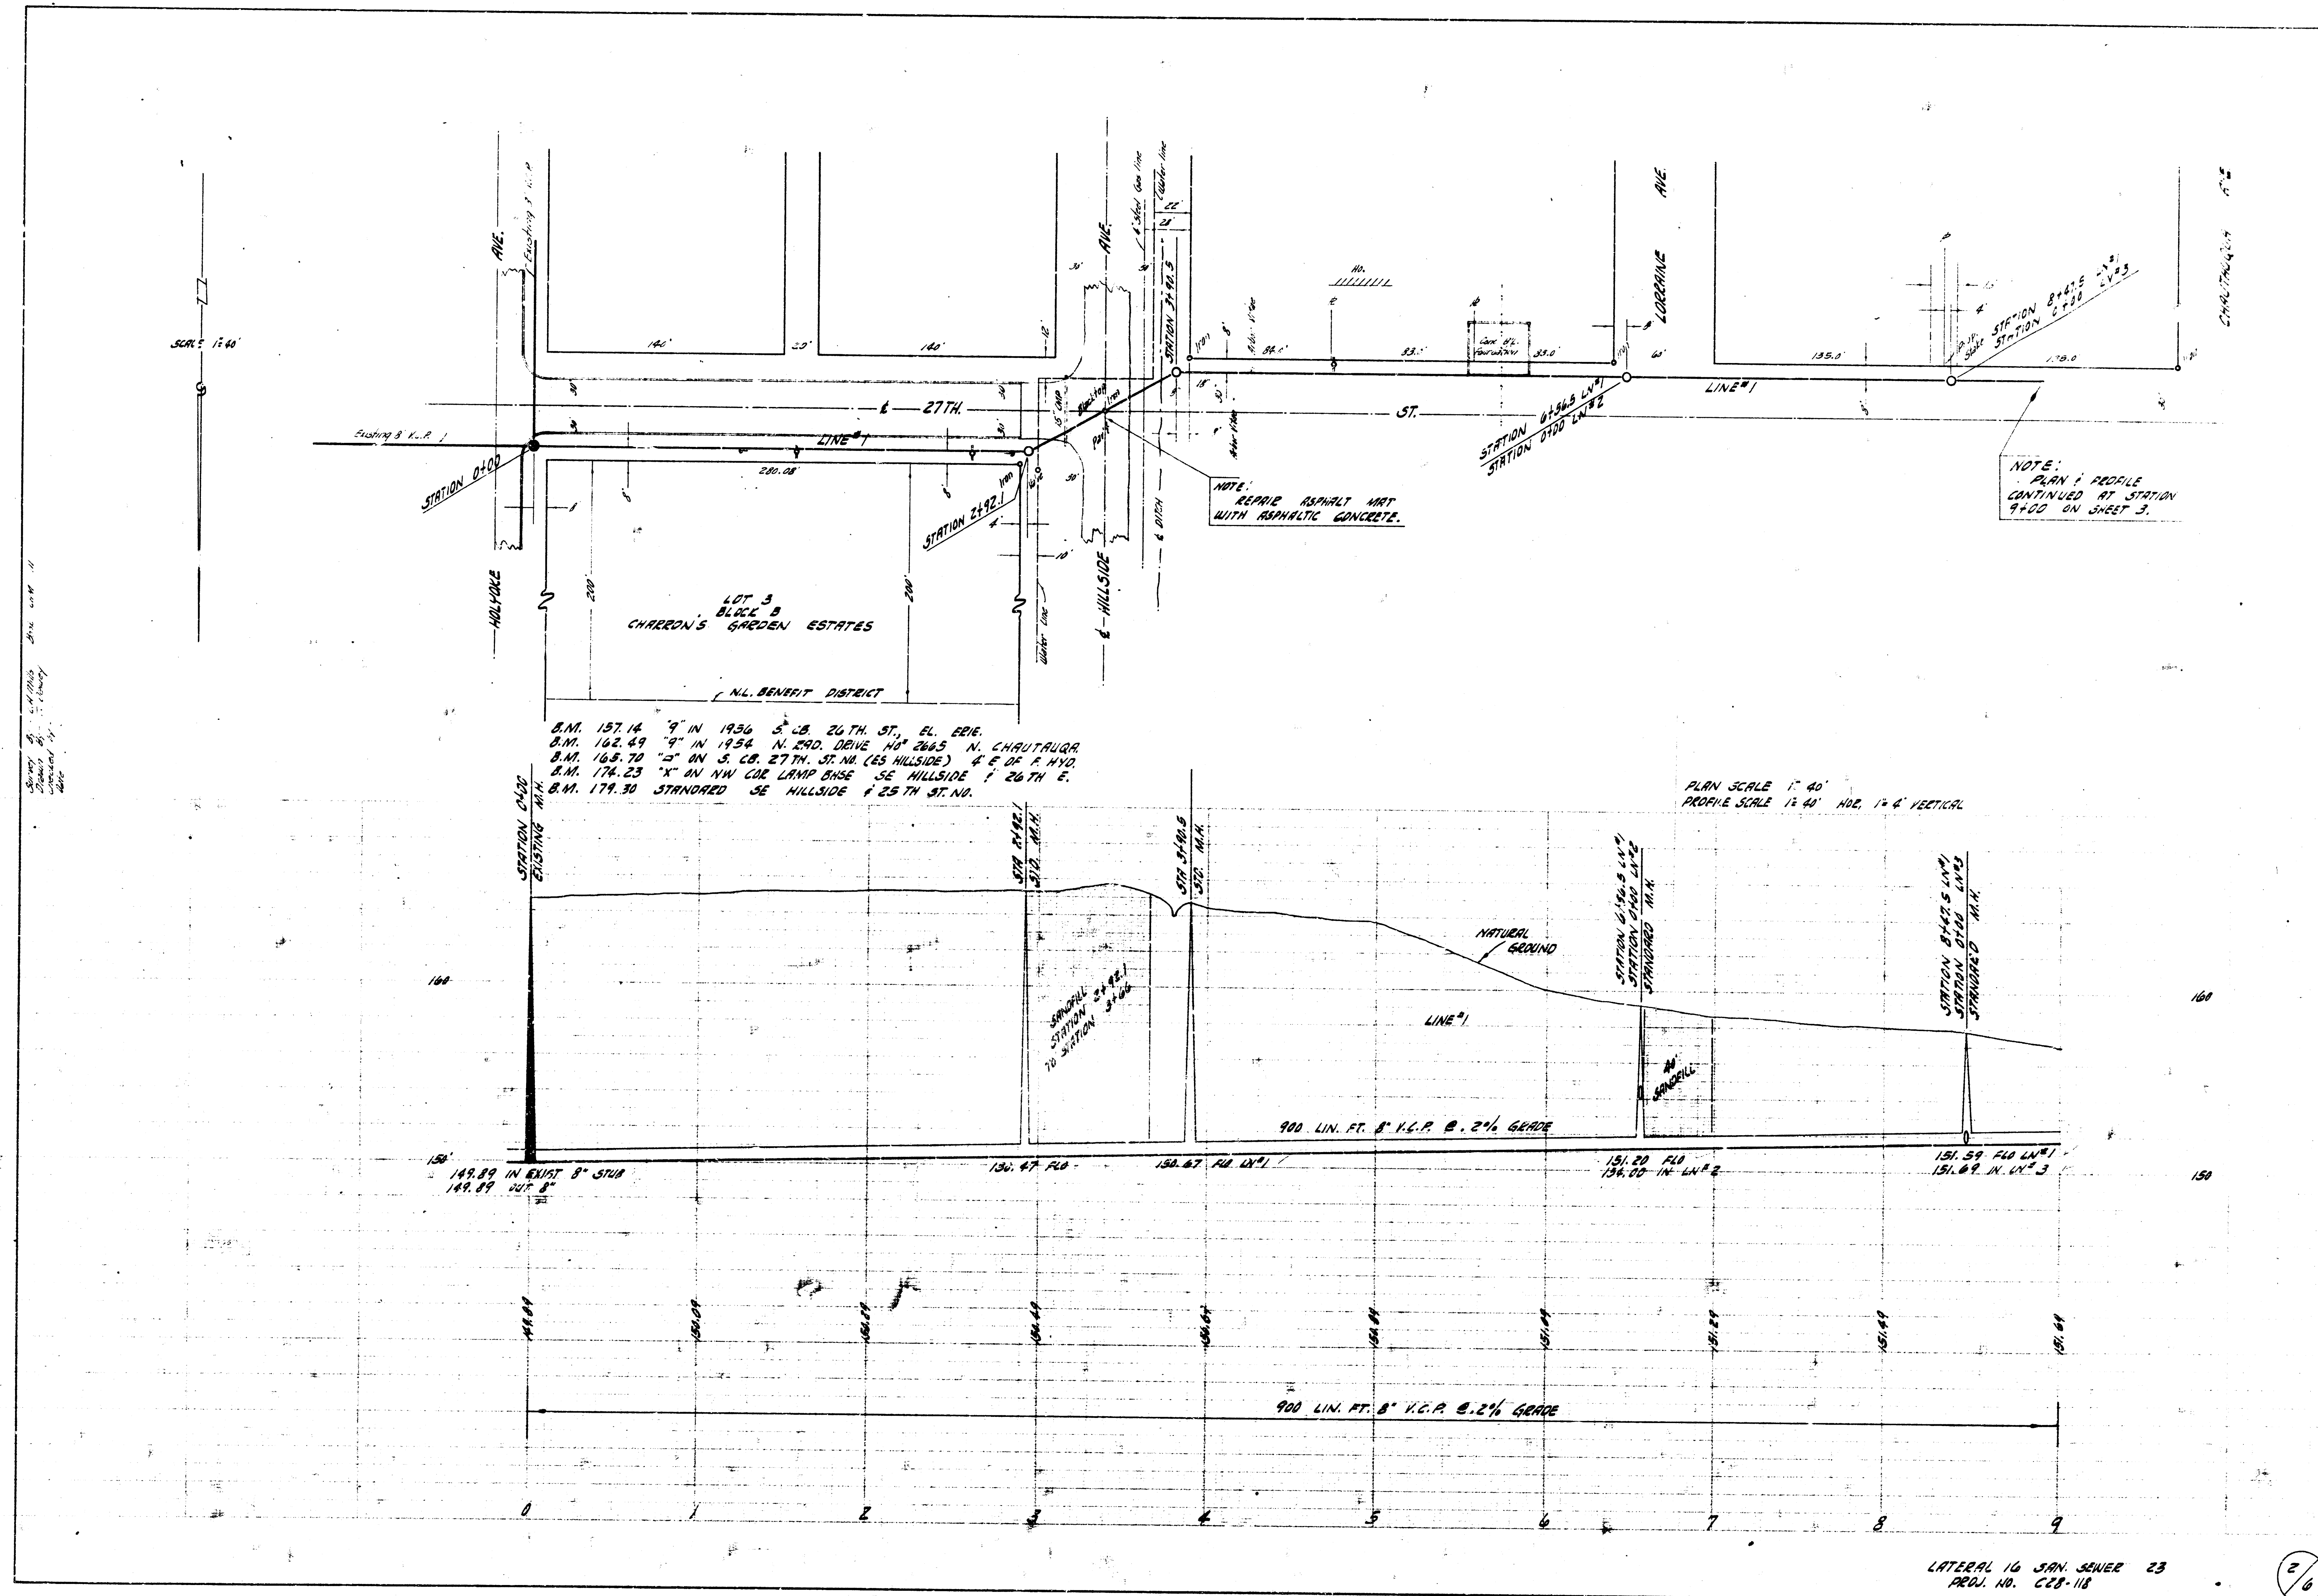

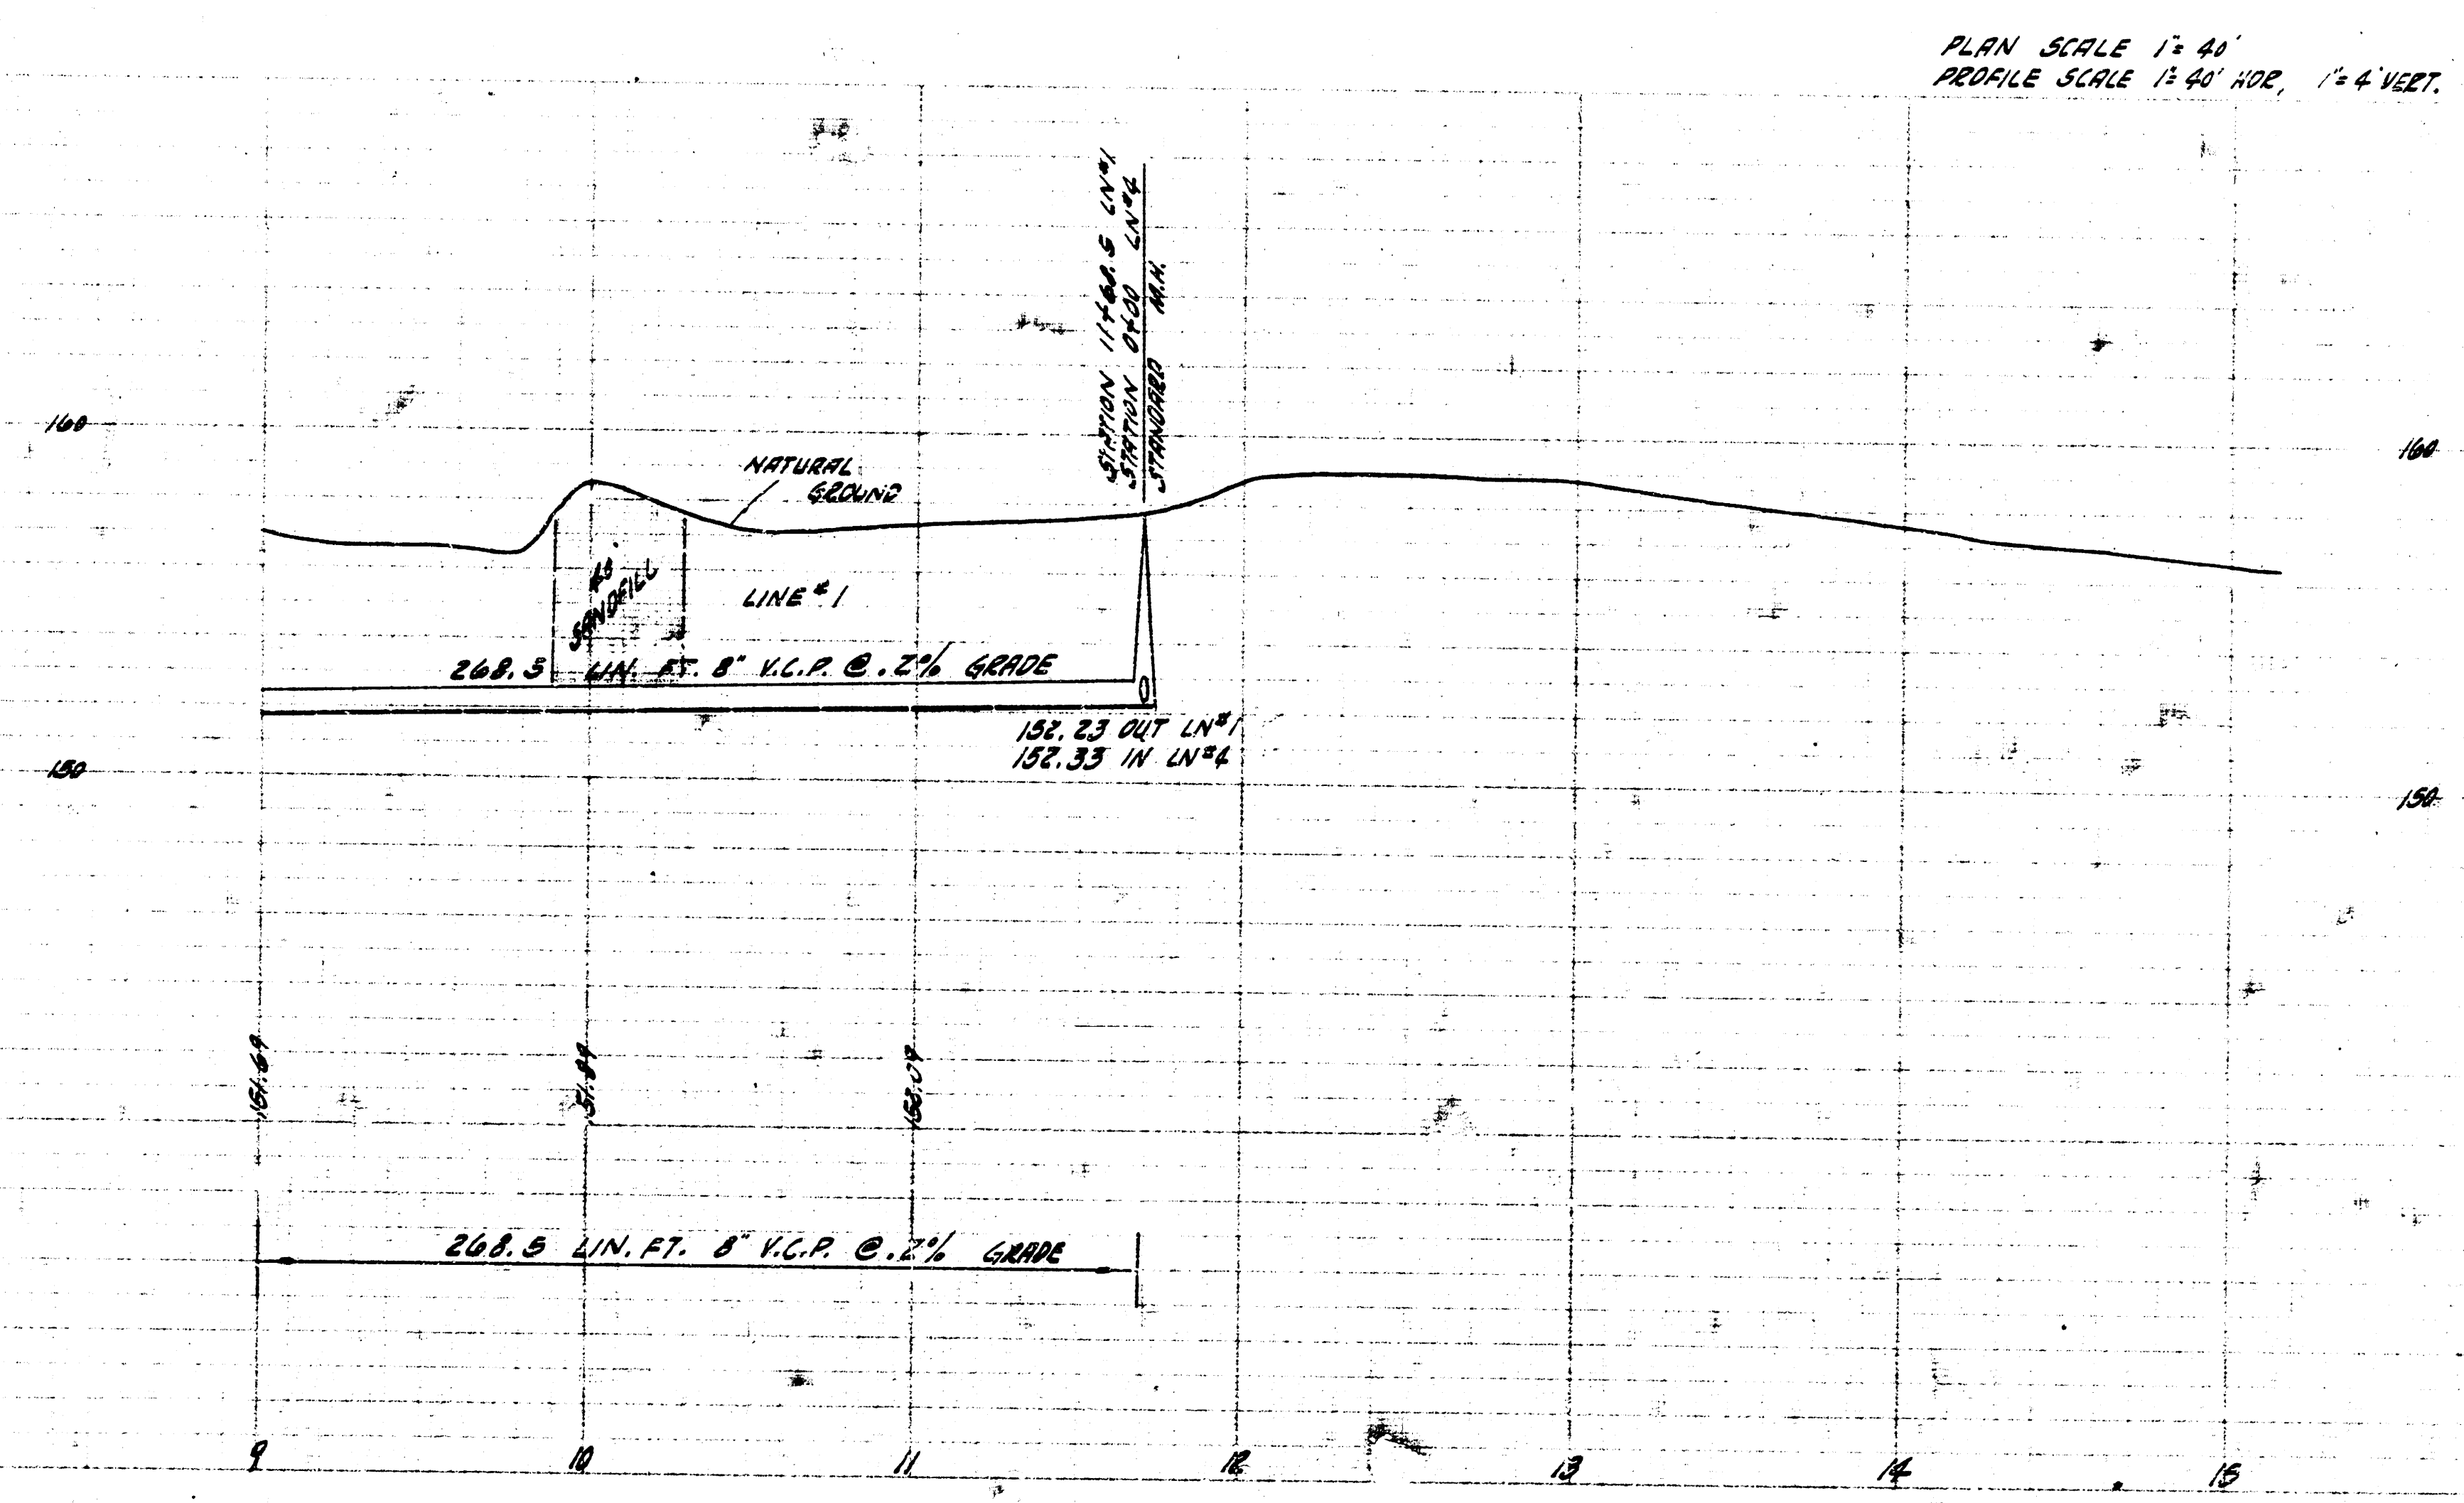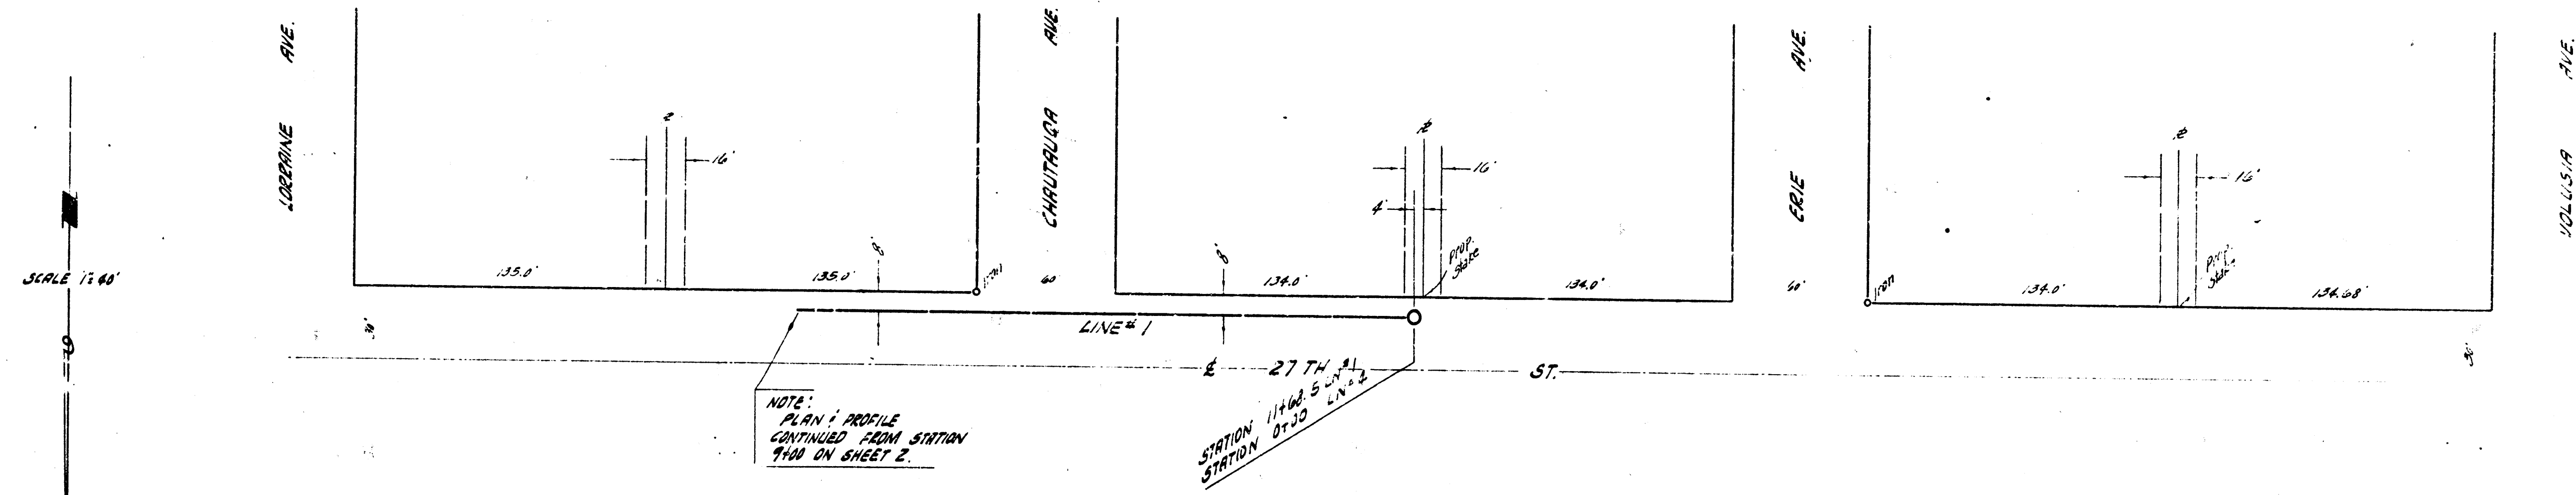

LATERAL 10 S. SEWER #23
 PROJ. NO. CEF-118
 3/6

