


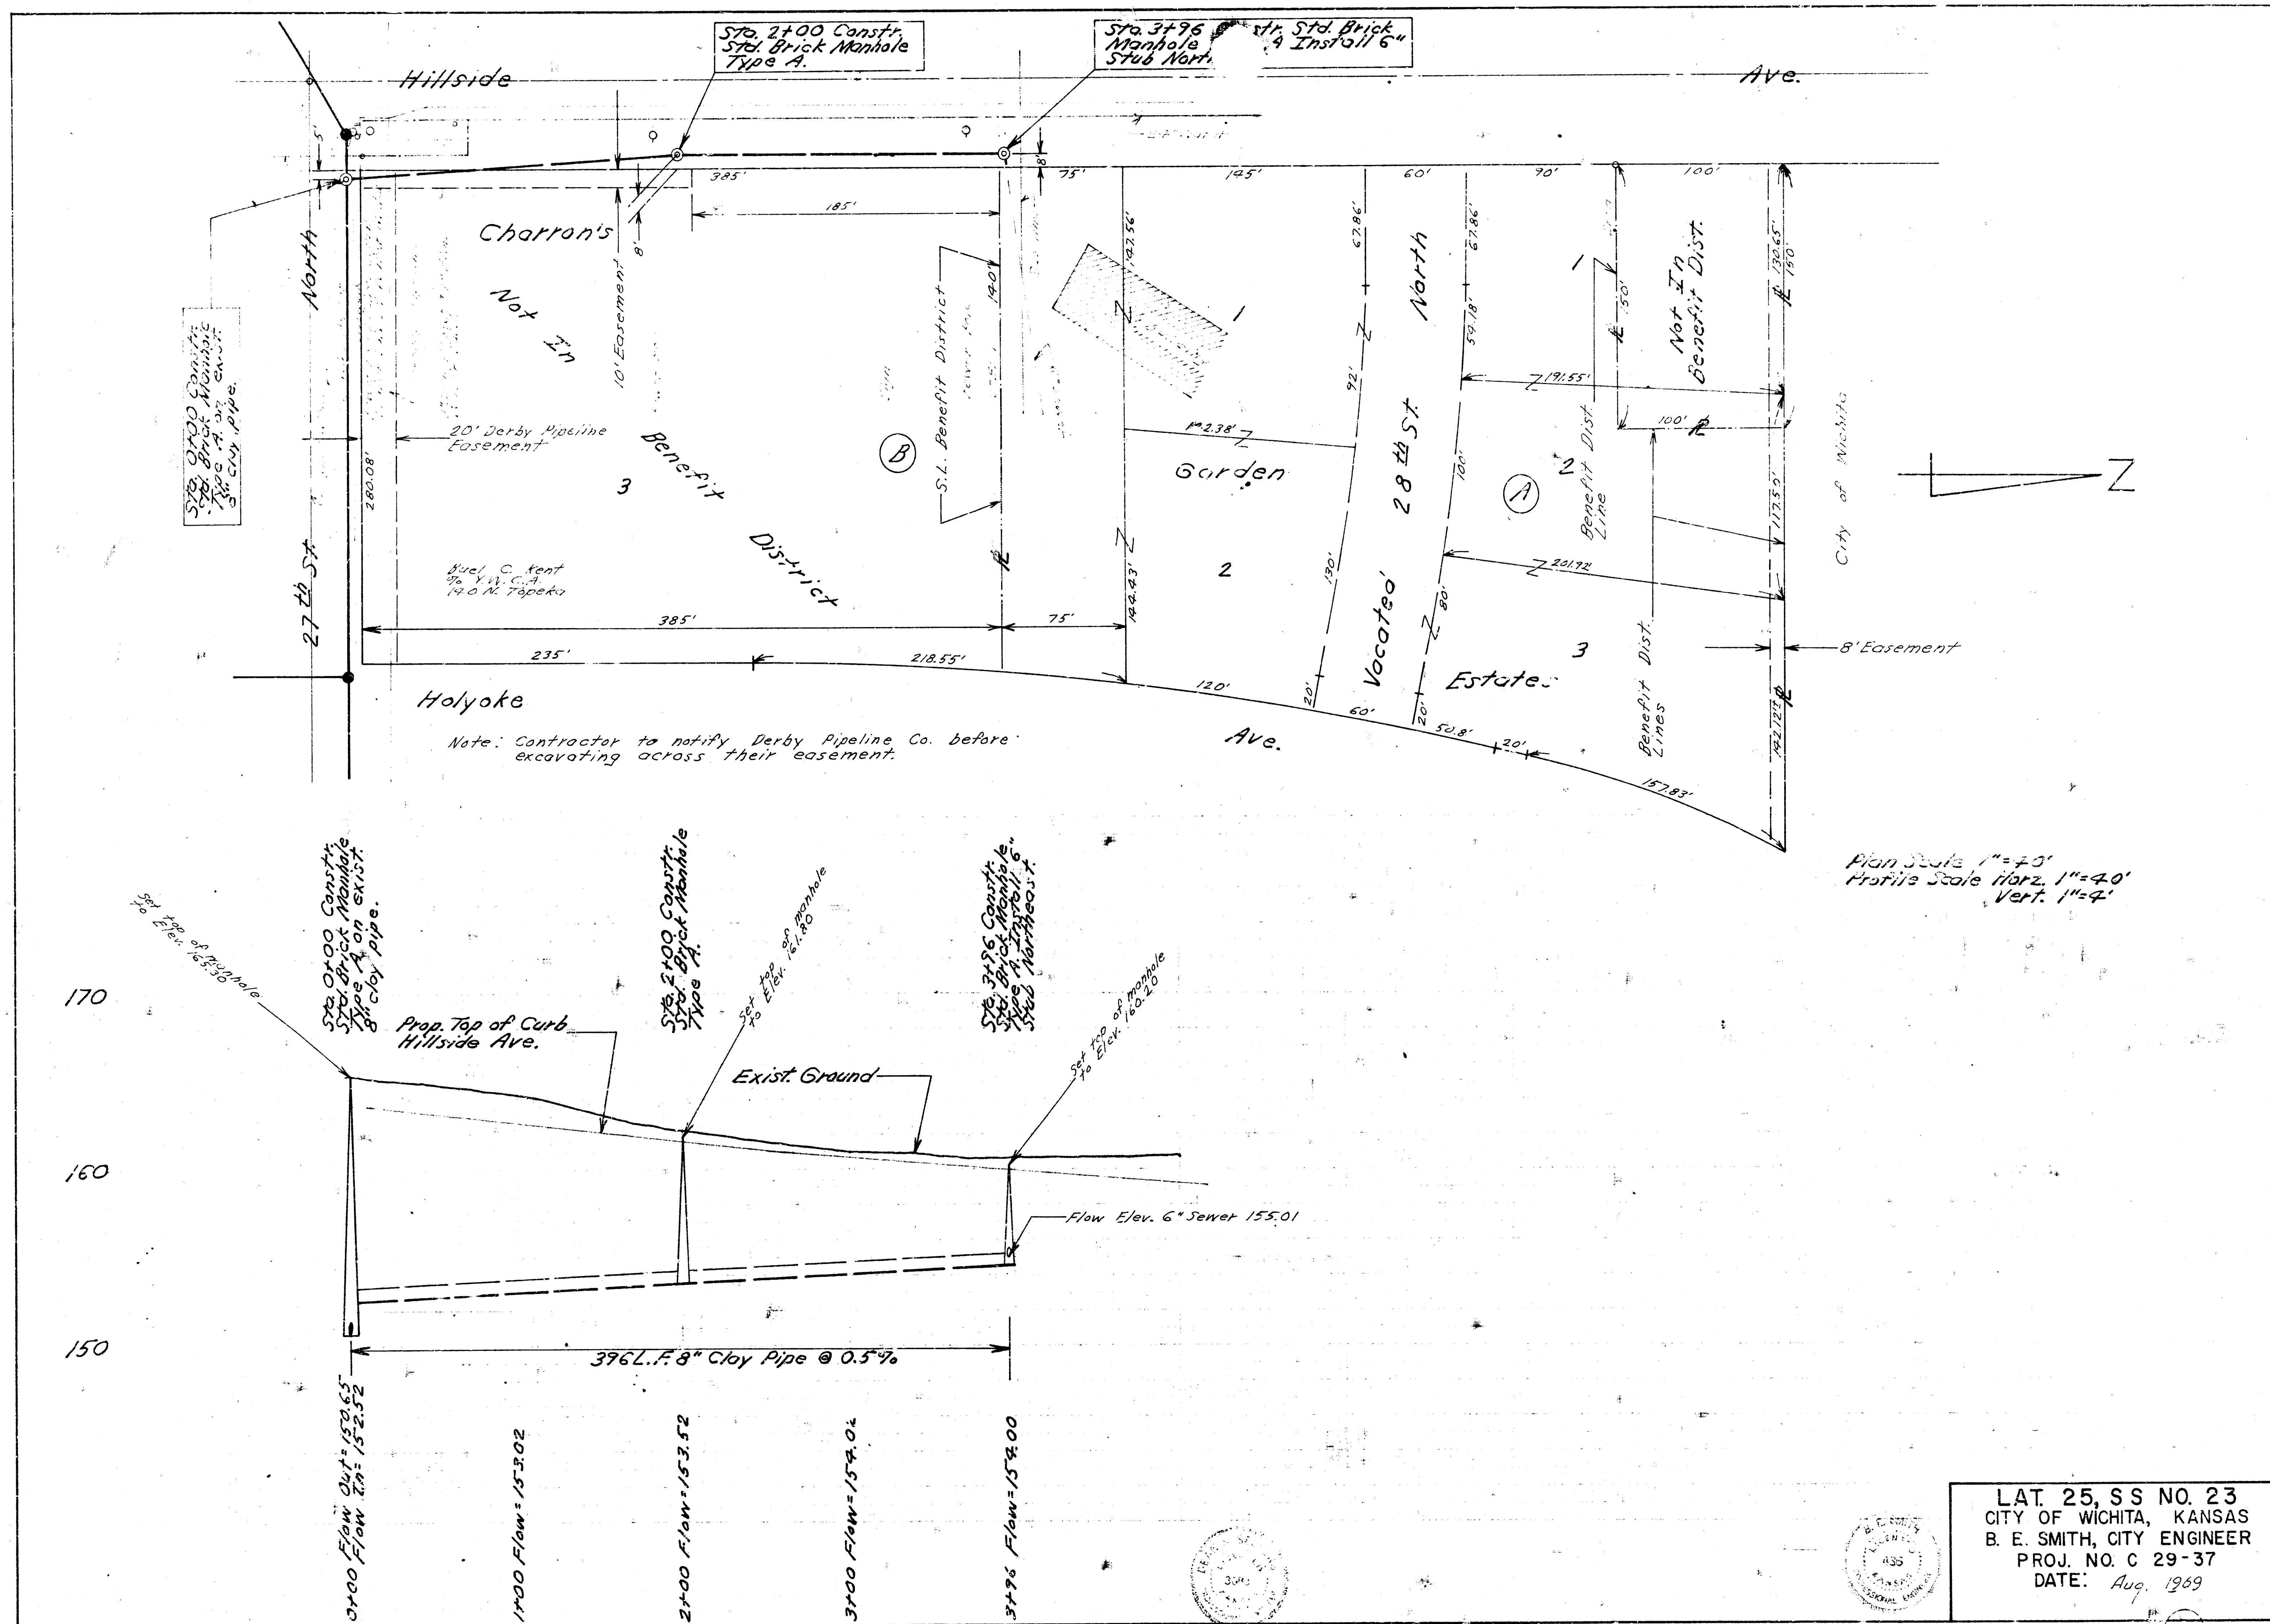

LAT. 25, SS NO. 23
CITY OF WICHITA, KANSAS
B. E. SMITH, CITY ENGINEER
PROJ. NO. C 29-37
DATE: Aug. 1969