



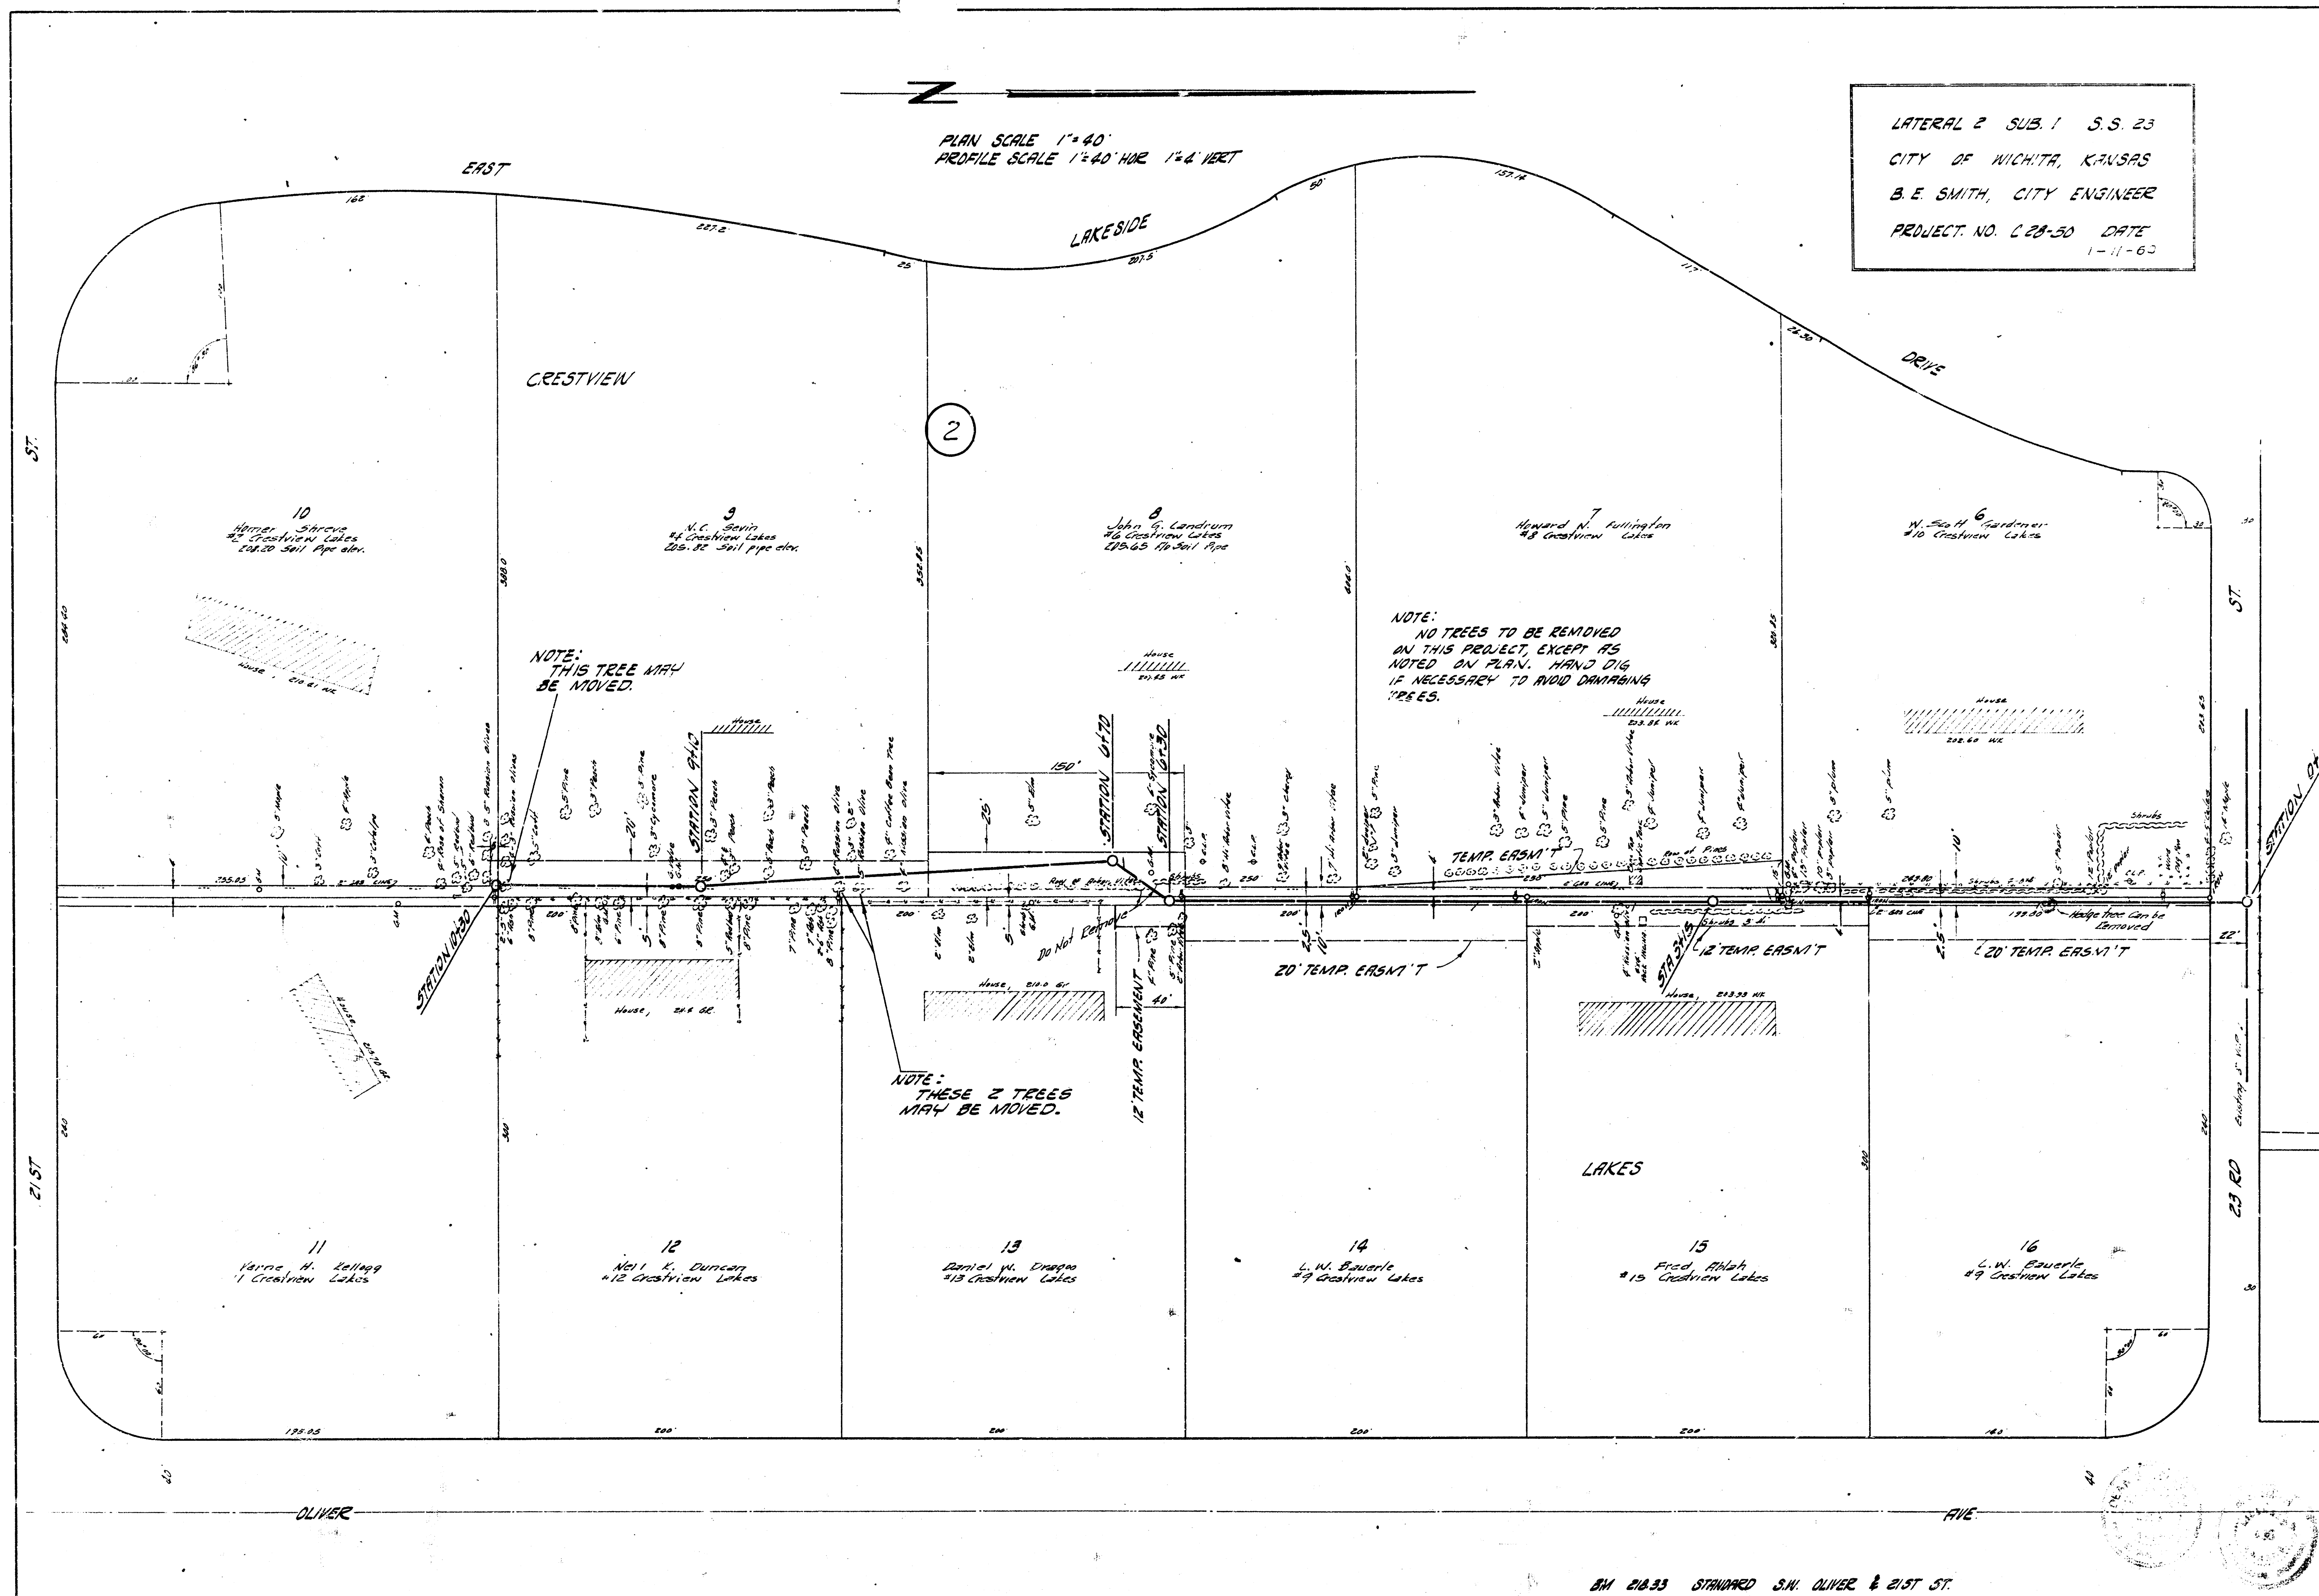



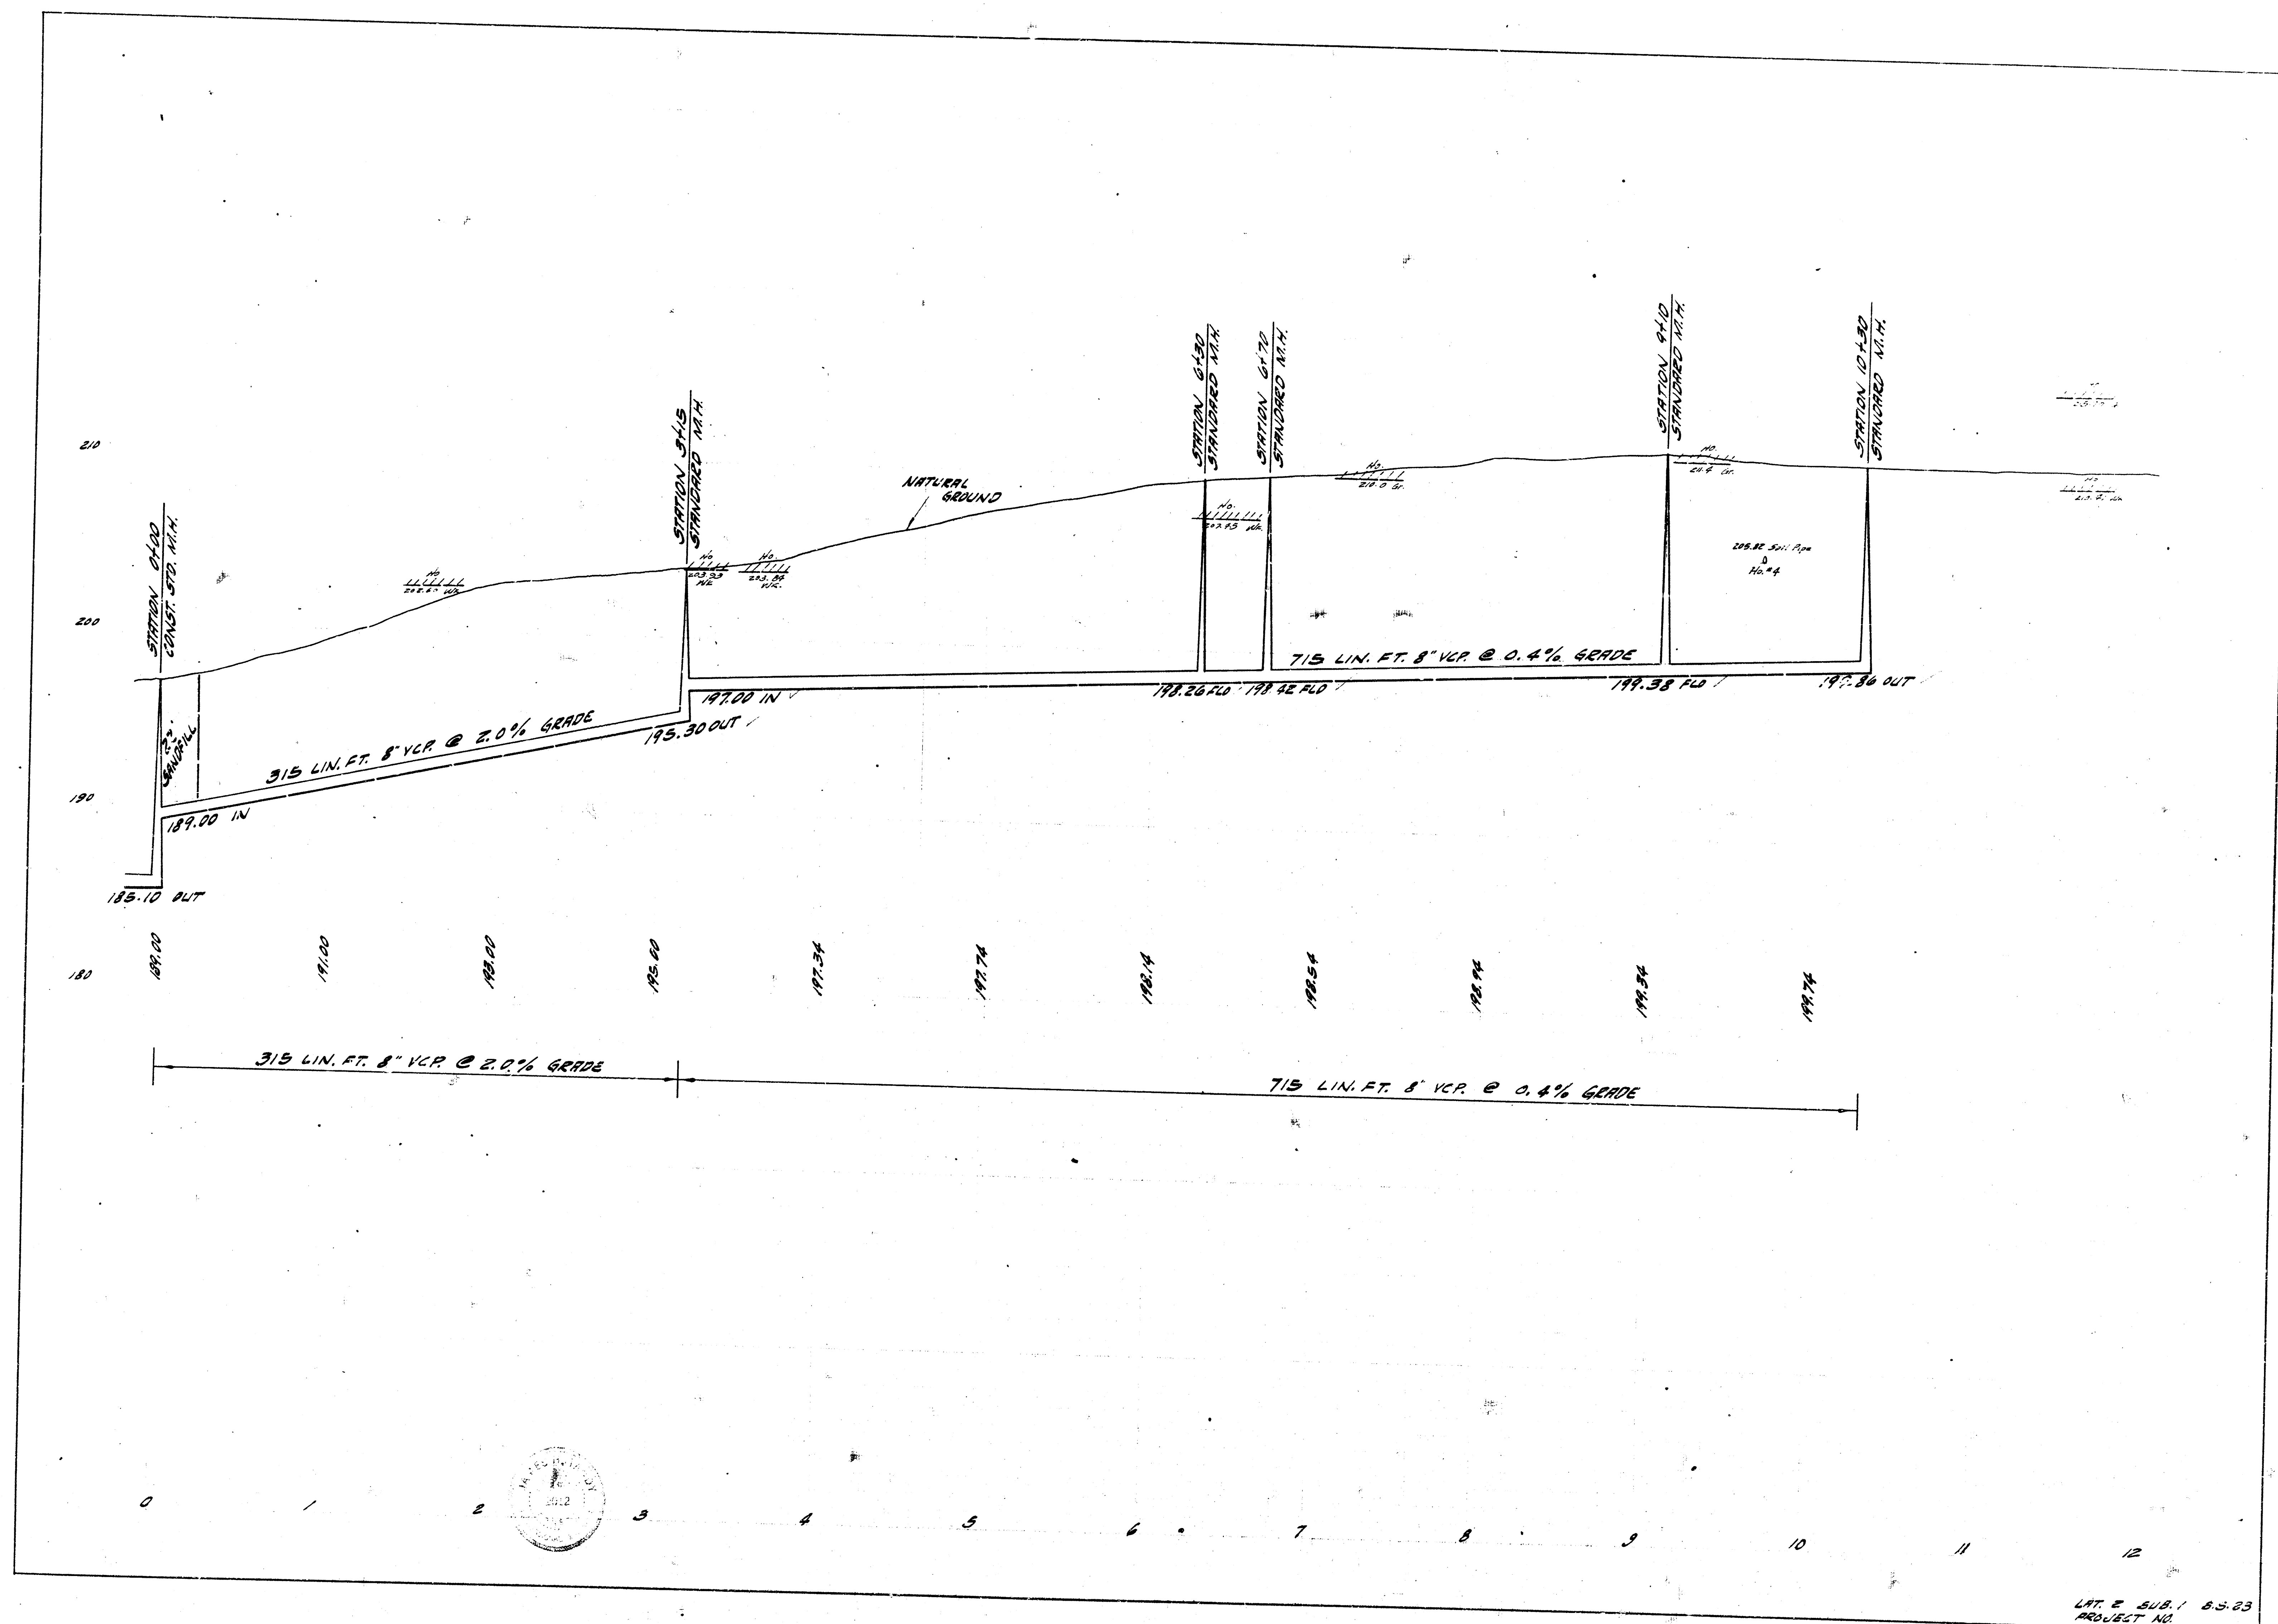

LAT. 2 SUB. 1 8.5.23  
PROJECT NO.