


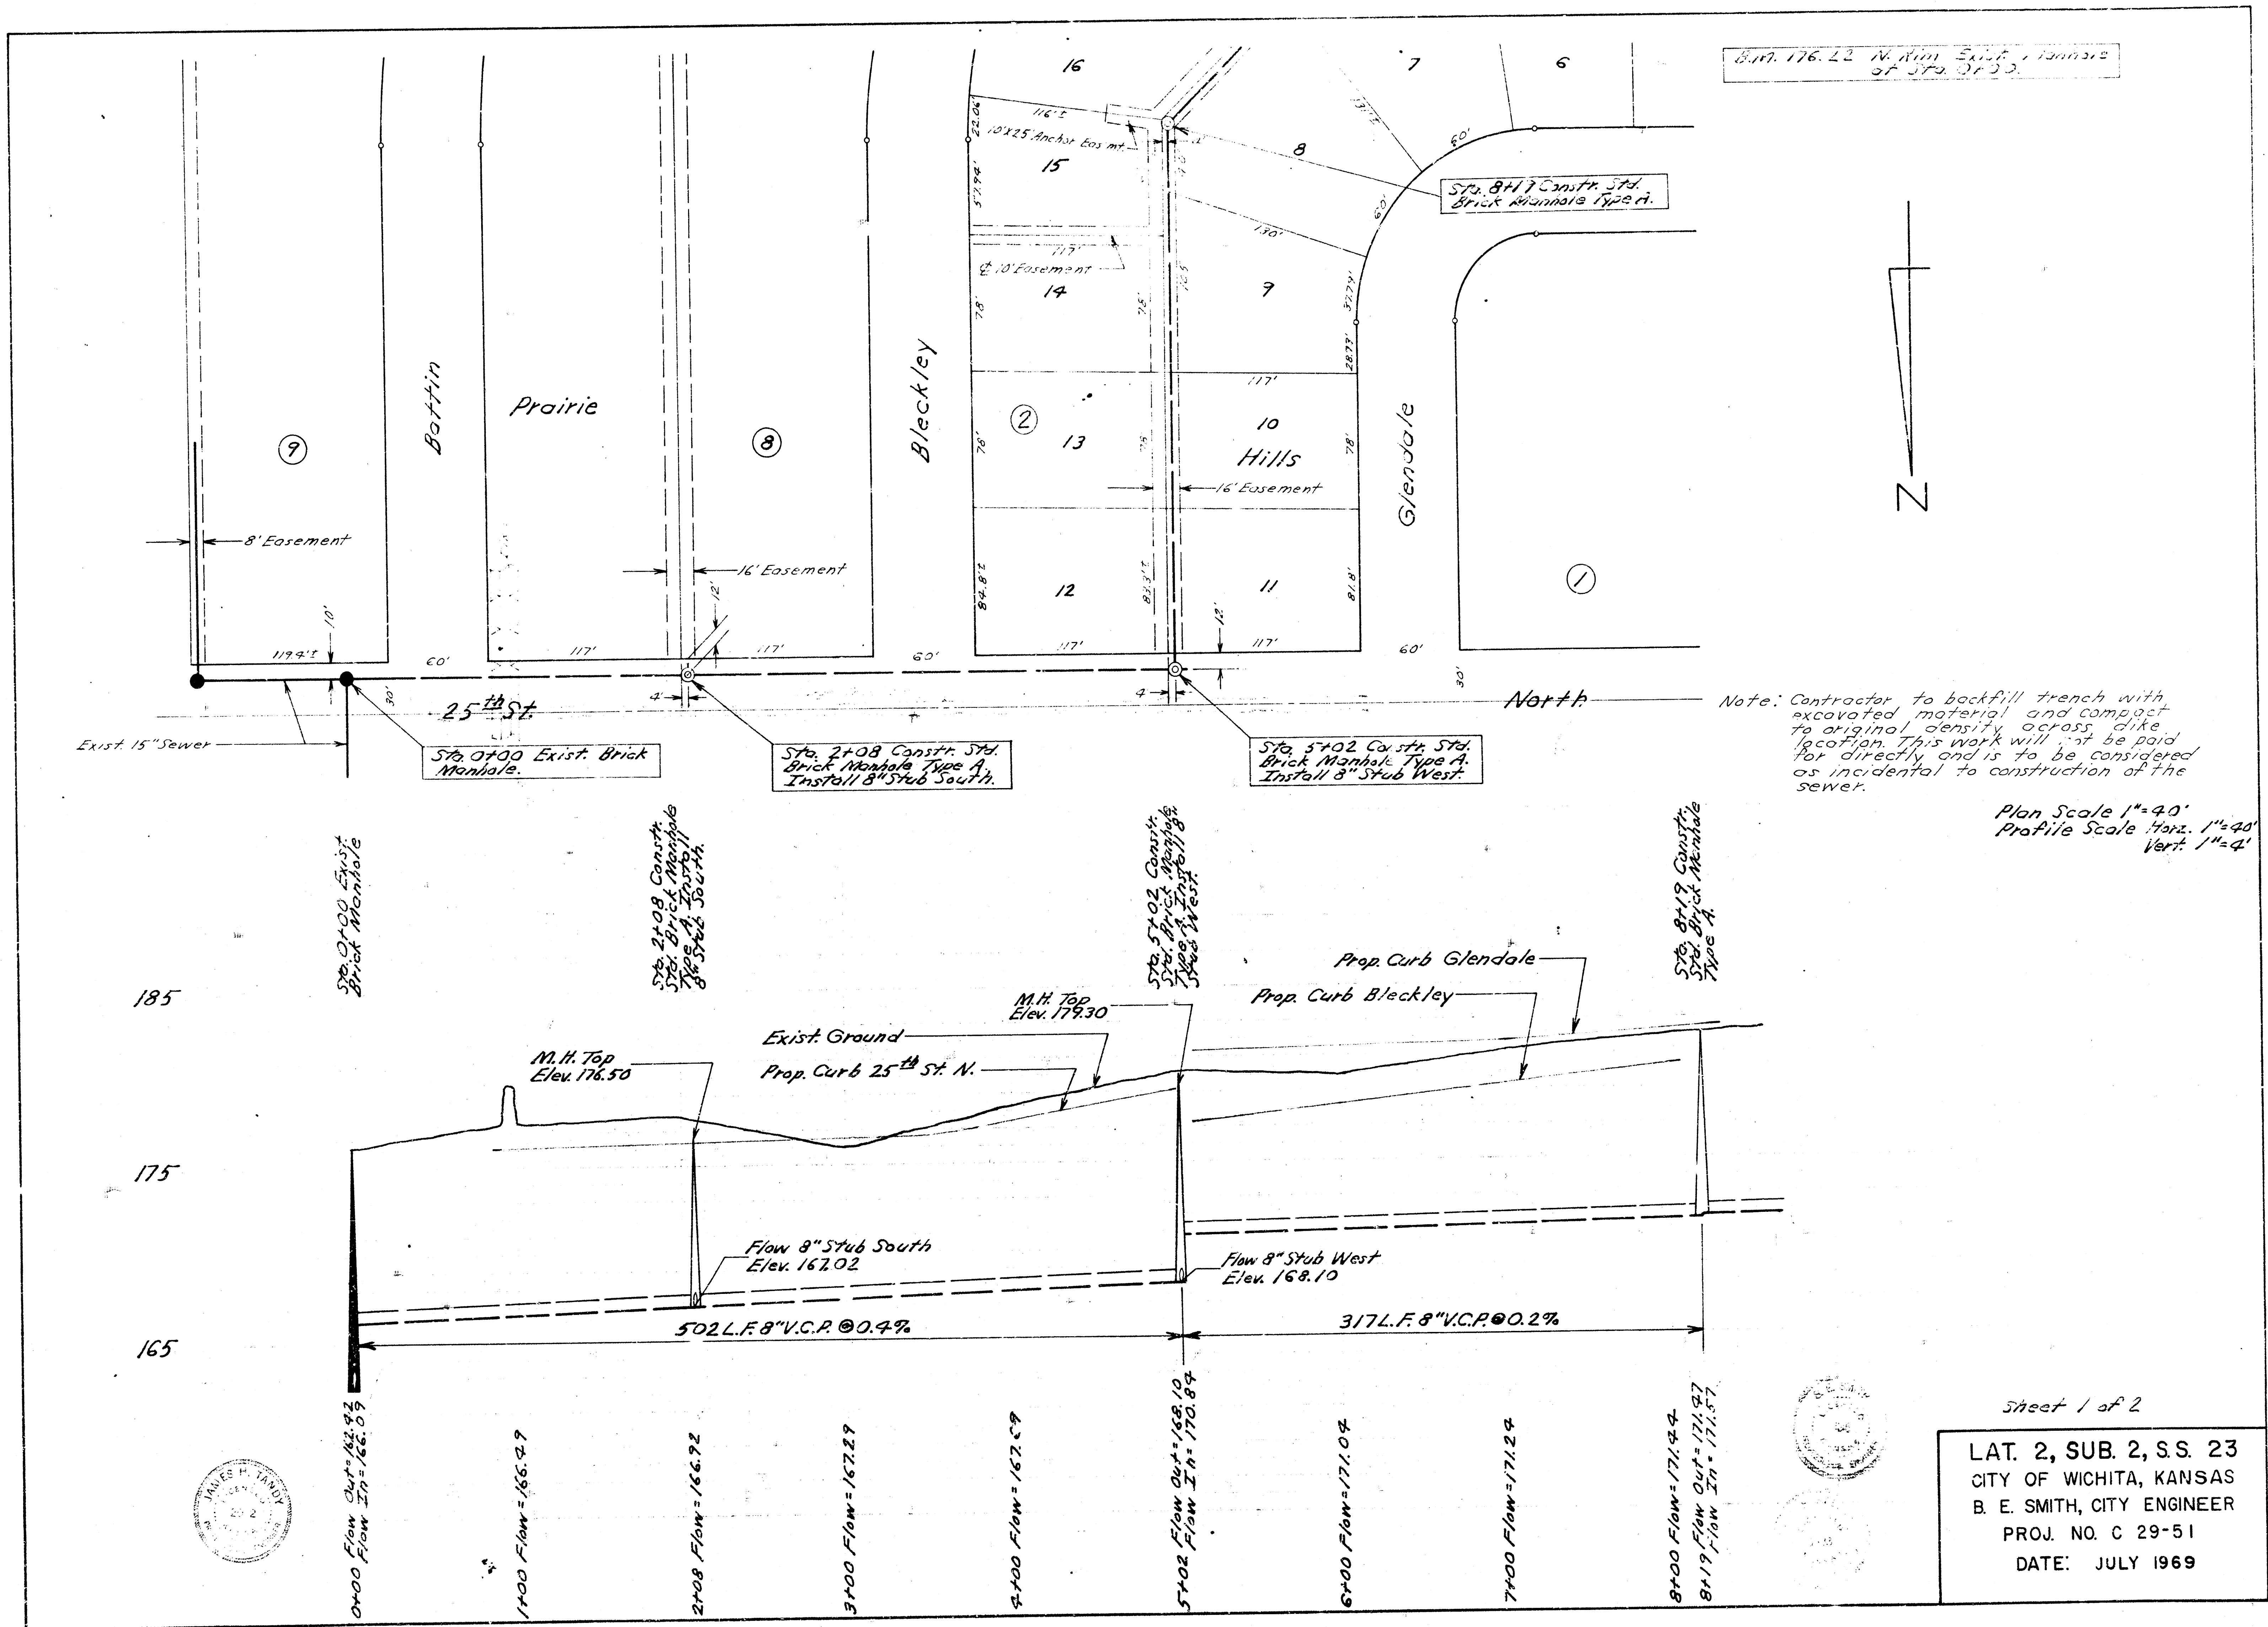

Sheet 1 of 2

LAT. 2, SUB. 2, S.S. 23
 CITY OF WICHITA, KANSAS
 B. E. SMITH, CITY ENGINEER
 PROJ. NO. C 29-51
 DATE: JULY 1969

