
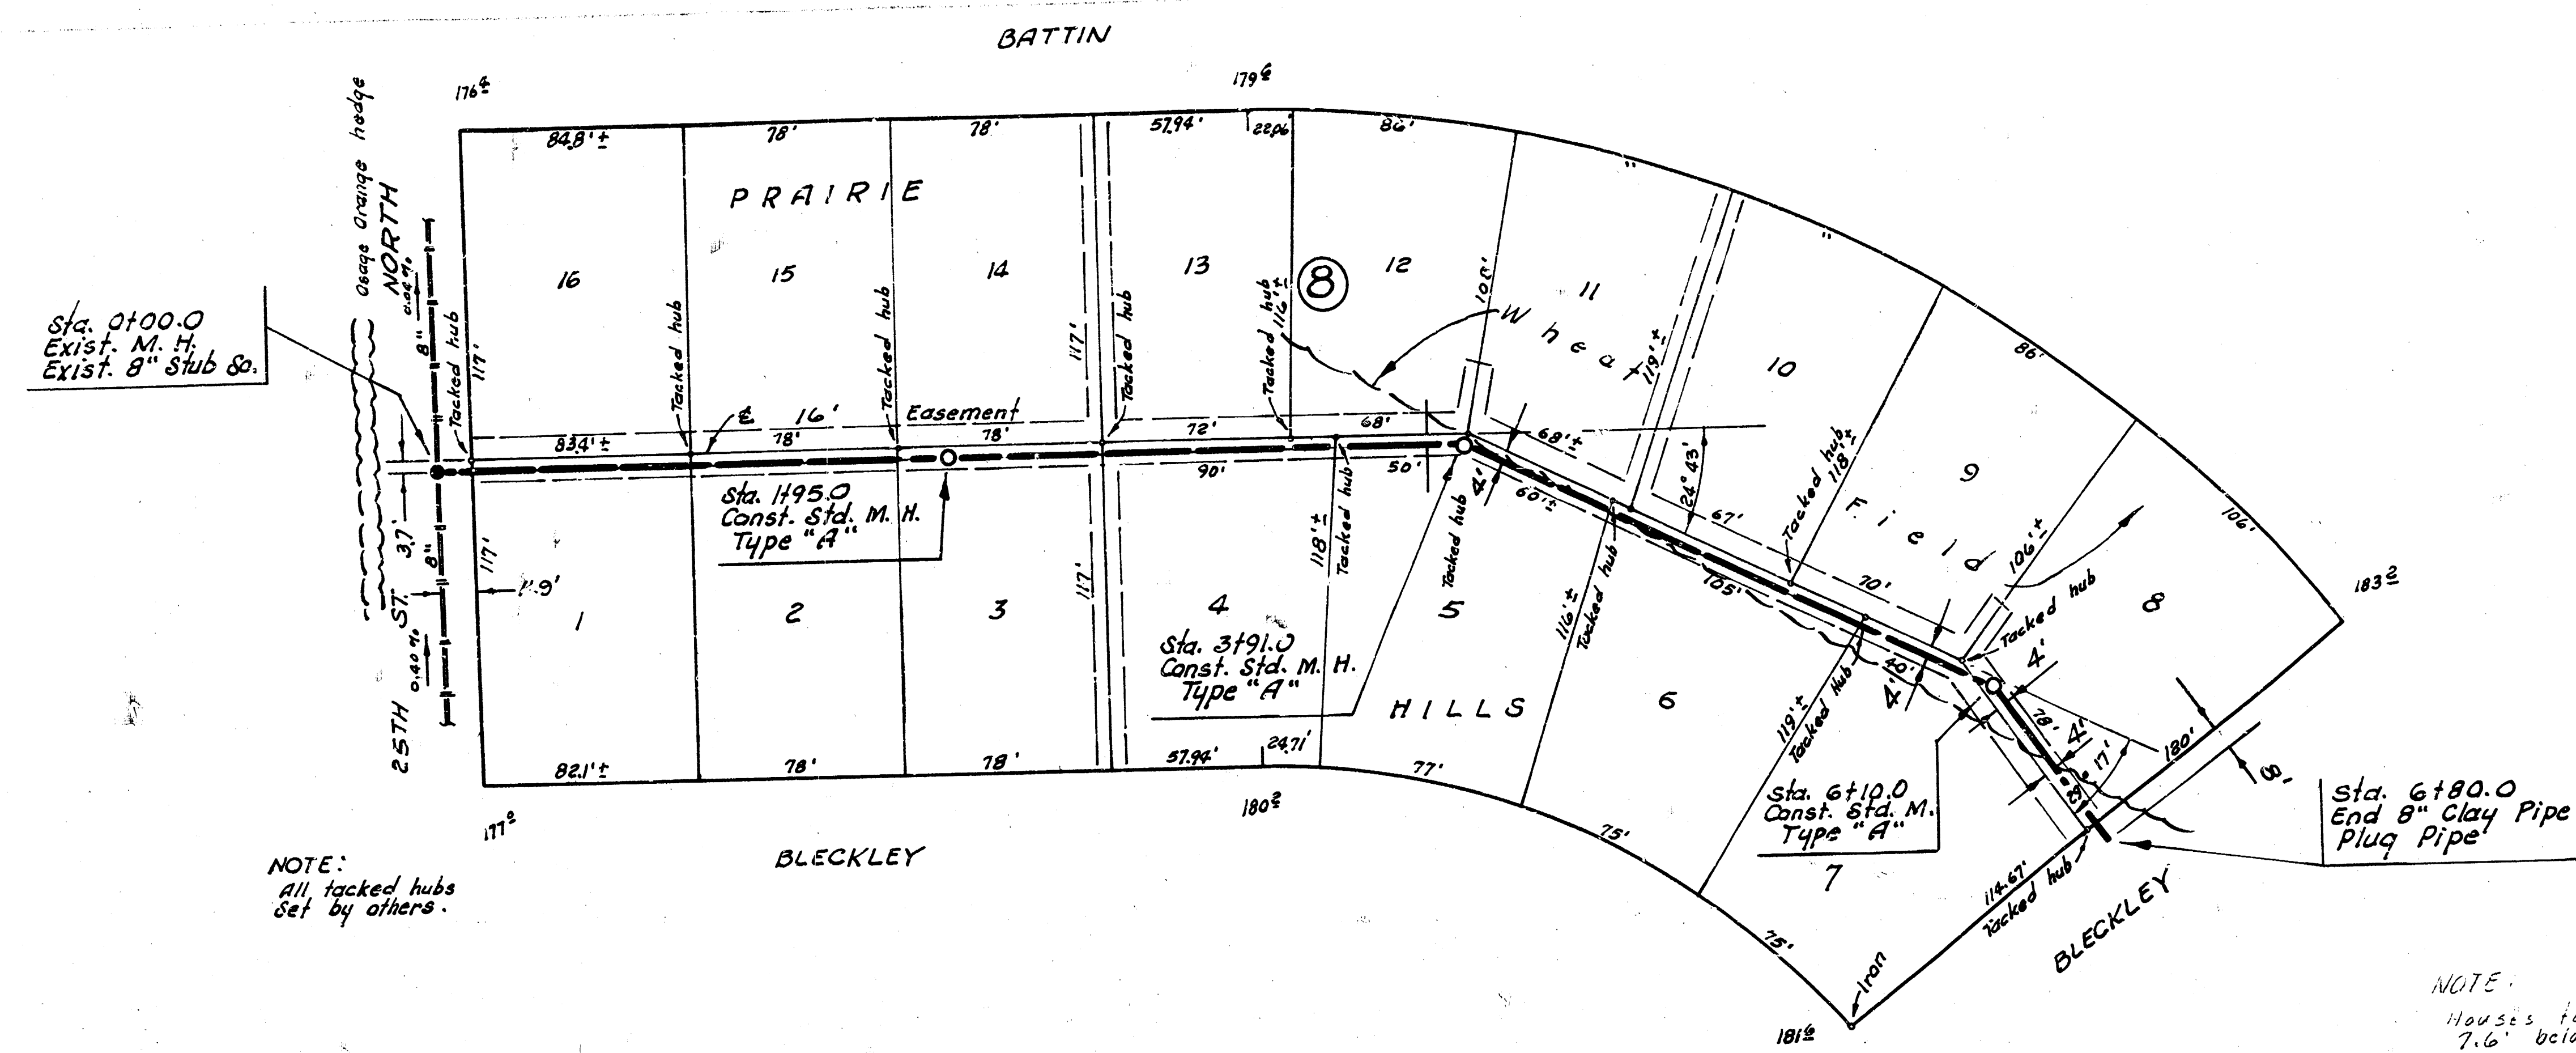


Plan Scale 1" = 40' Horiz.
Profile Scale 1" = 5' Vert.

- B. M. 174.49 City Std. 44' west of 32' N of E both 25th St. and Oliver Ave.
- B. M. 182.28 SW cor. conc. step No. 4502 E. 24th St. N.
- B. M. 186.38 SW cor. conc. porch 4914 E. 24th St. North.

NOTE:
All tacked hubs
set by others.

NOTE:
Houses to have basements
7.6' below Natural ground

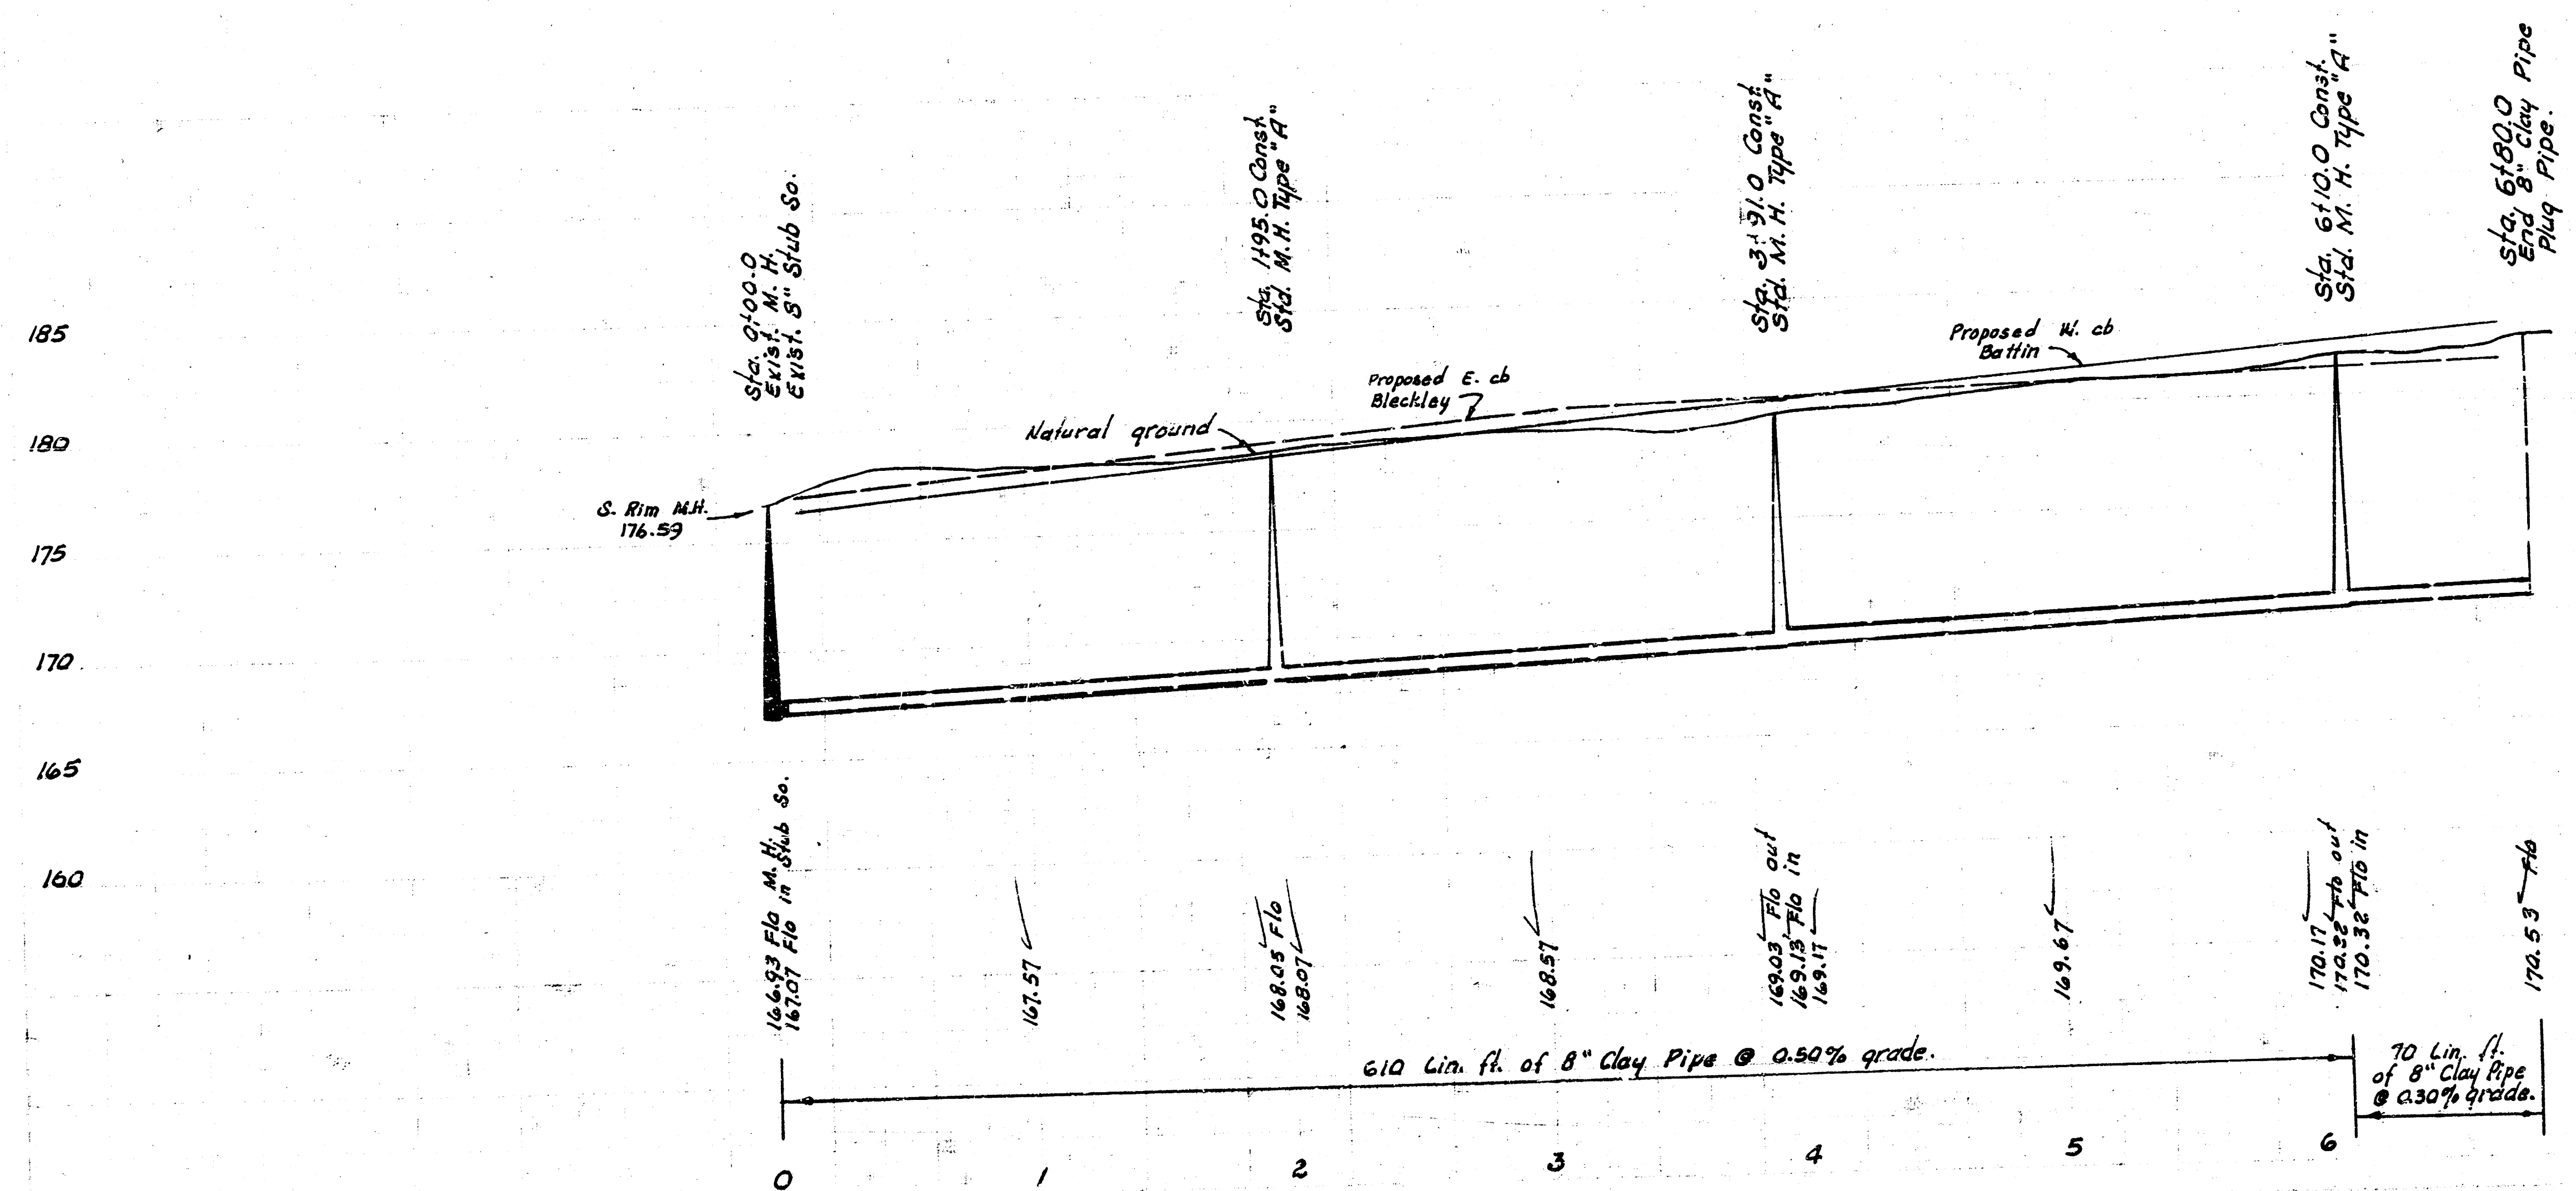

LAT. 8, MAIN 2, S. S. NO. 23
CITY OF WICHITA, KANSAS
R. W. LINN - CITY ENGINEER
APRIL 1974 PROJECT NO. DBKL 574008

FILMED FROM THE BEST
AVAILABLE COPY....