

D. L. K. W.

79
1922

185

180

175

170

165


160

165


160

165

160

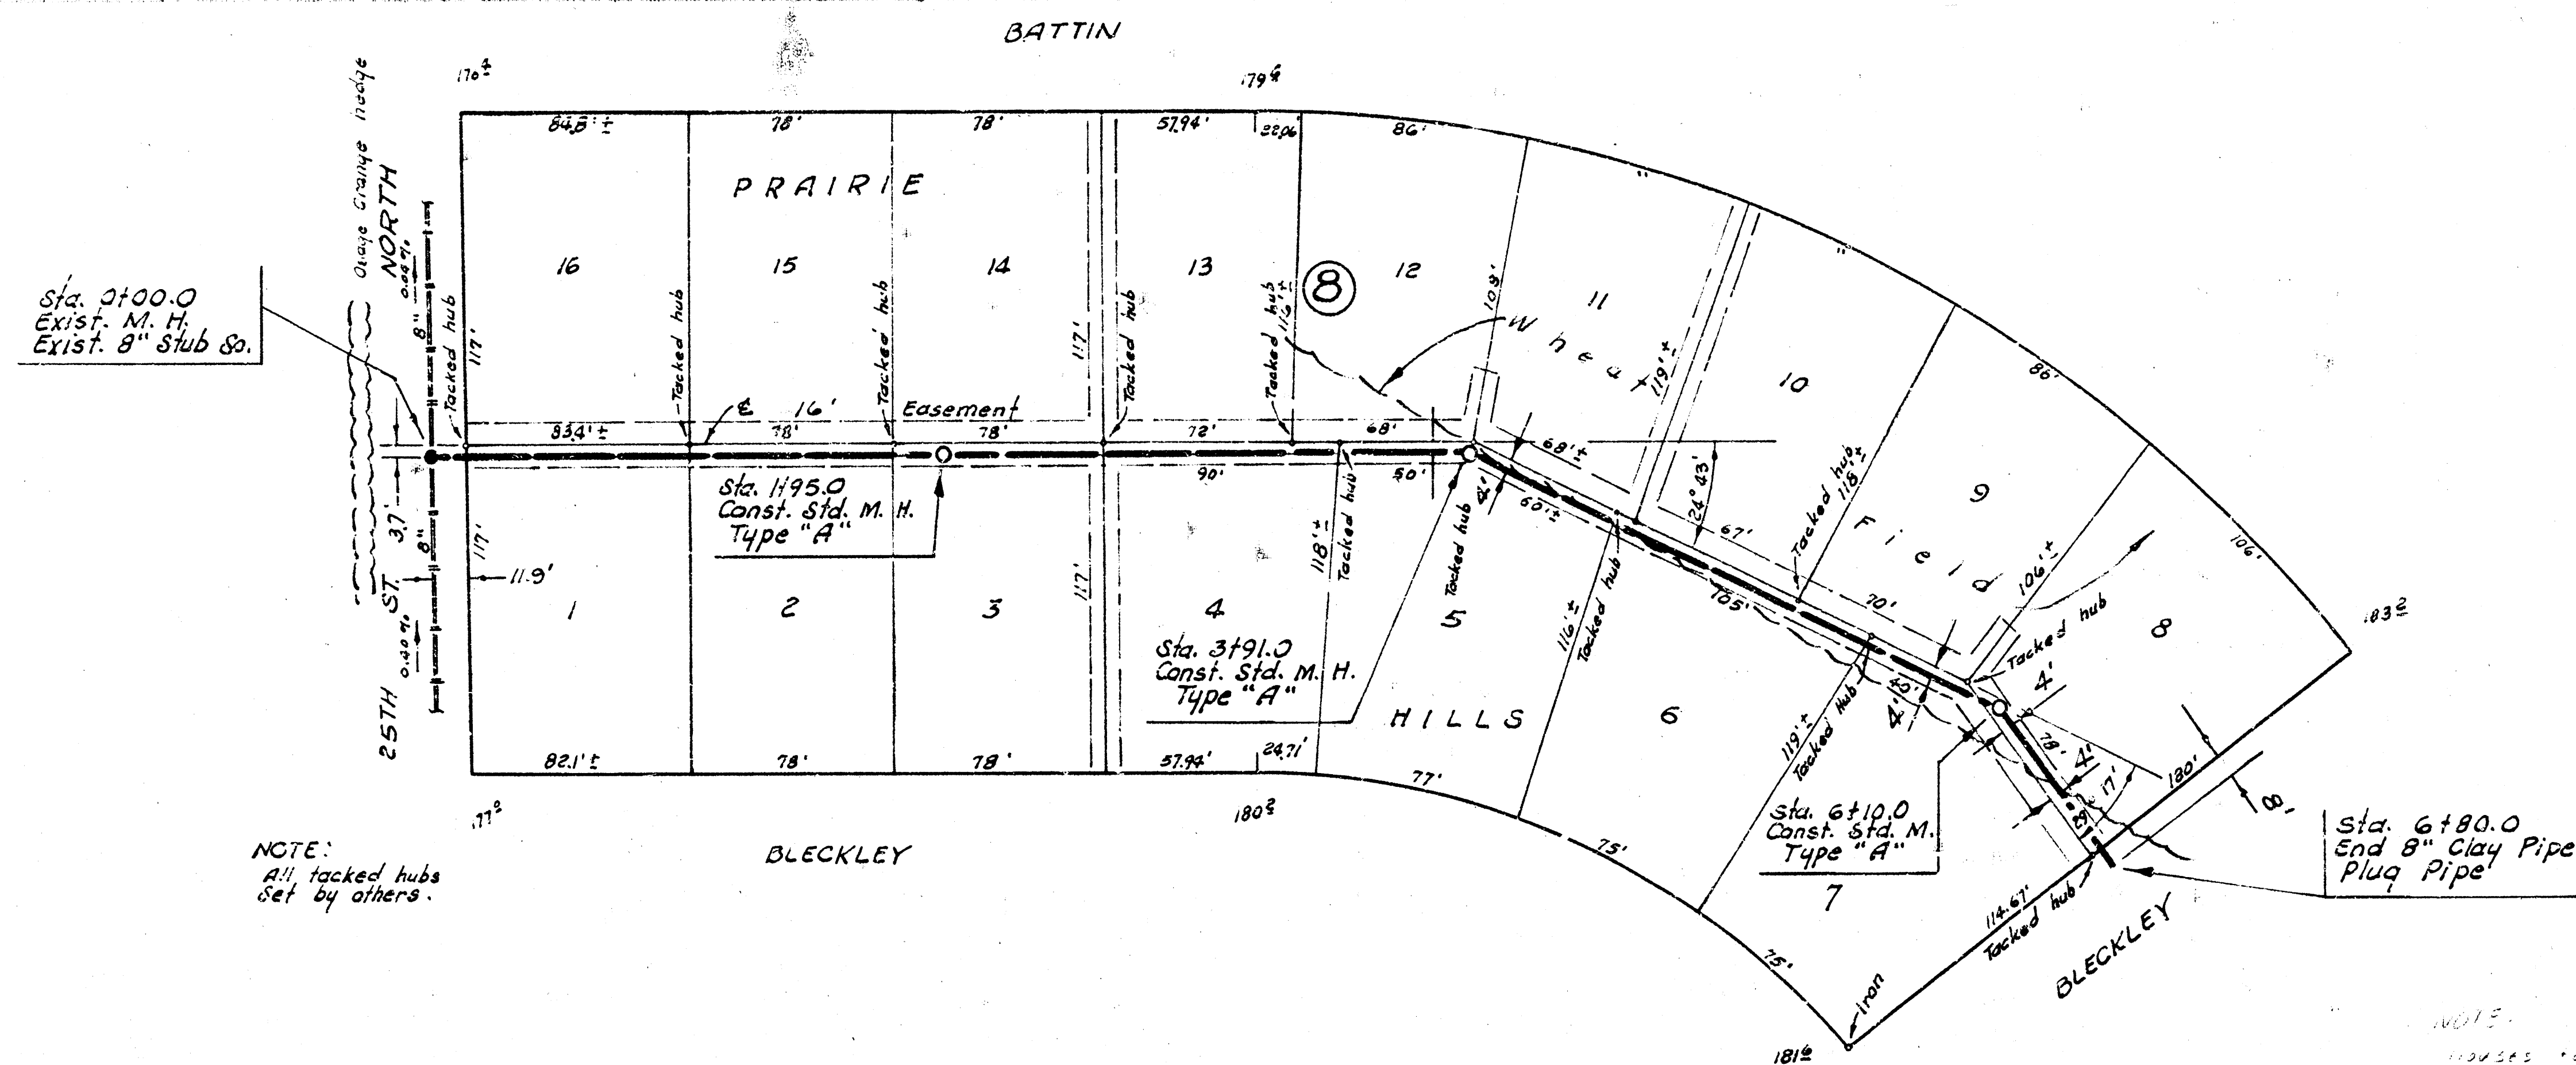

B. M. 174.49 City std. 44" west & 32' N of E. bath 25th St. and Oliver Ave.
B. M. 182.28 SW cor. const. step No. 4802 E. 24th St. N.
B. M. 186.38 SW cor. const. porch 4914 E. 24th St. North.

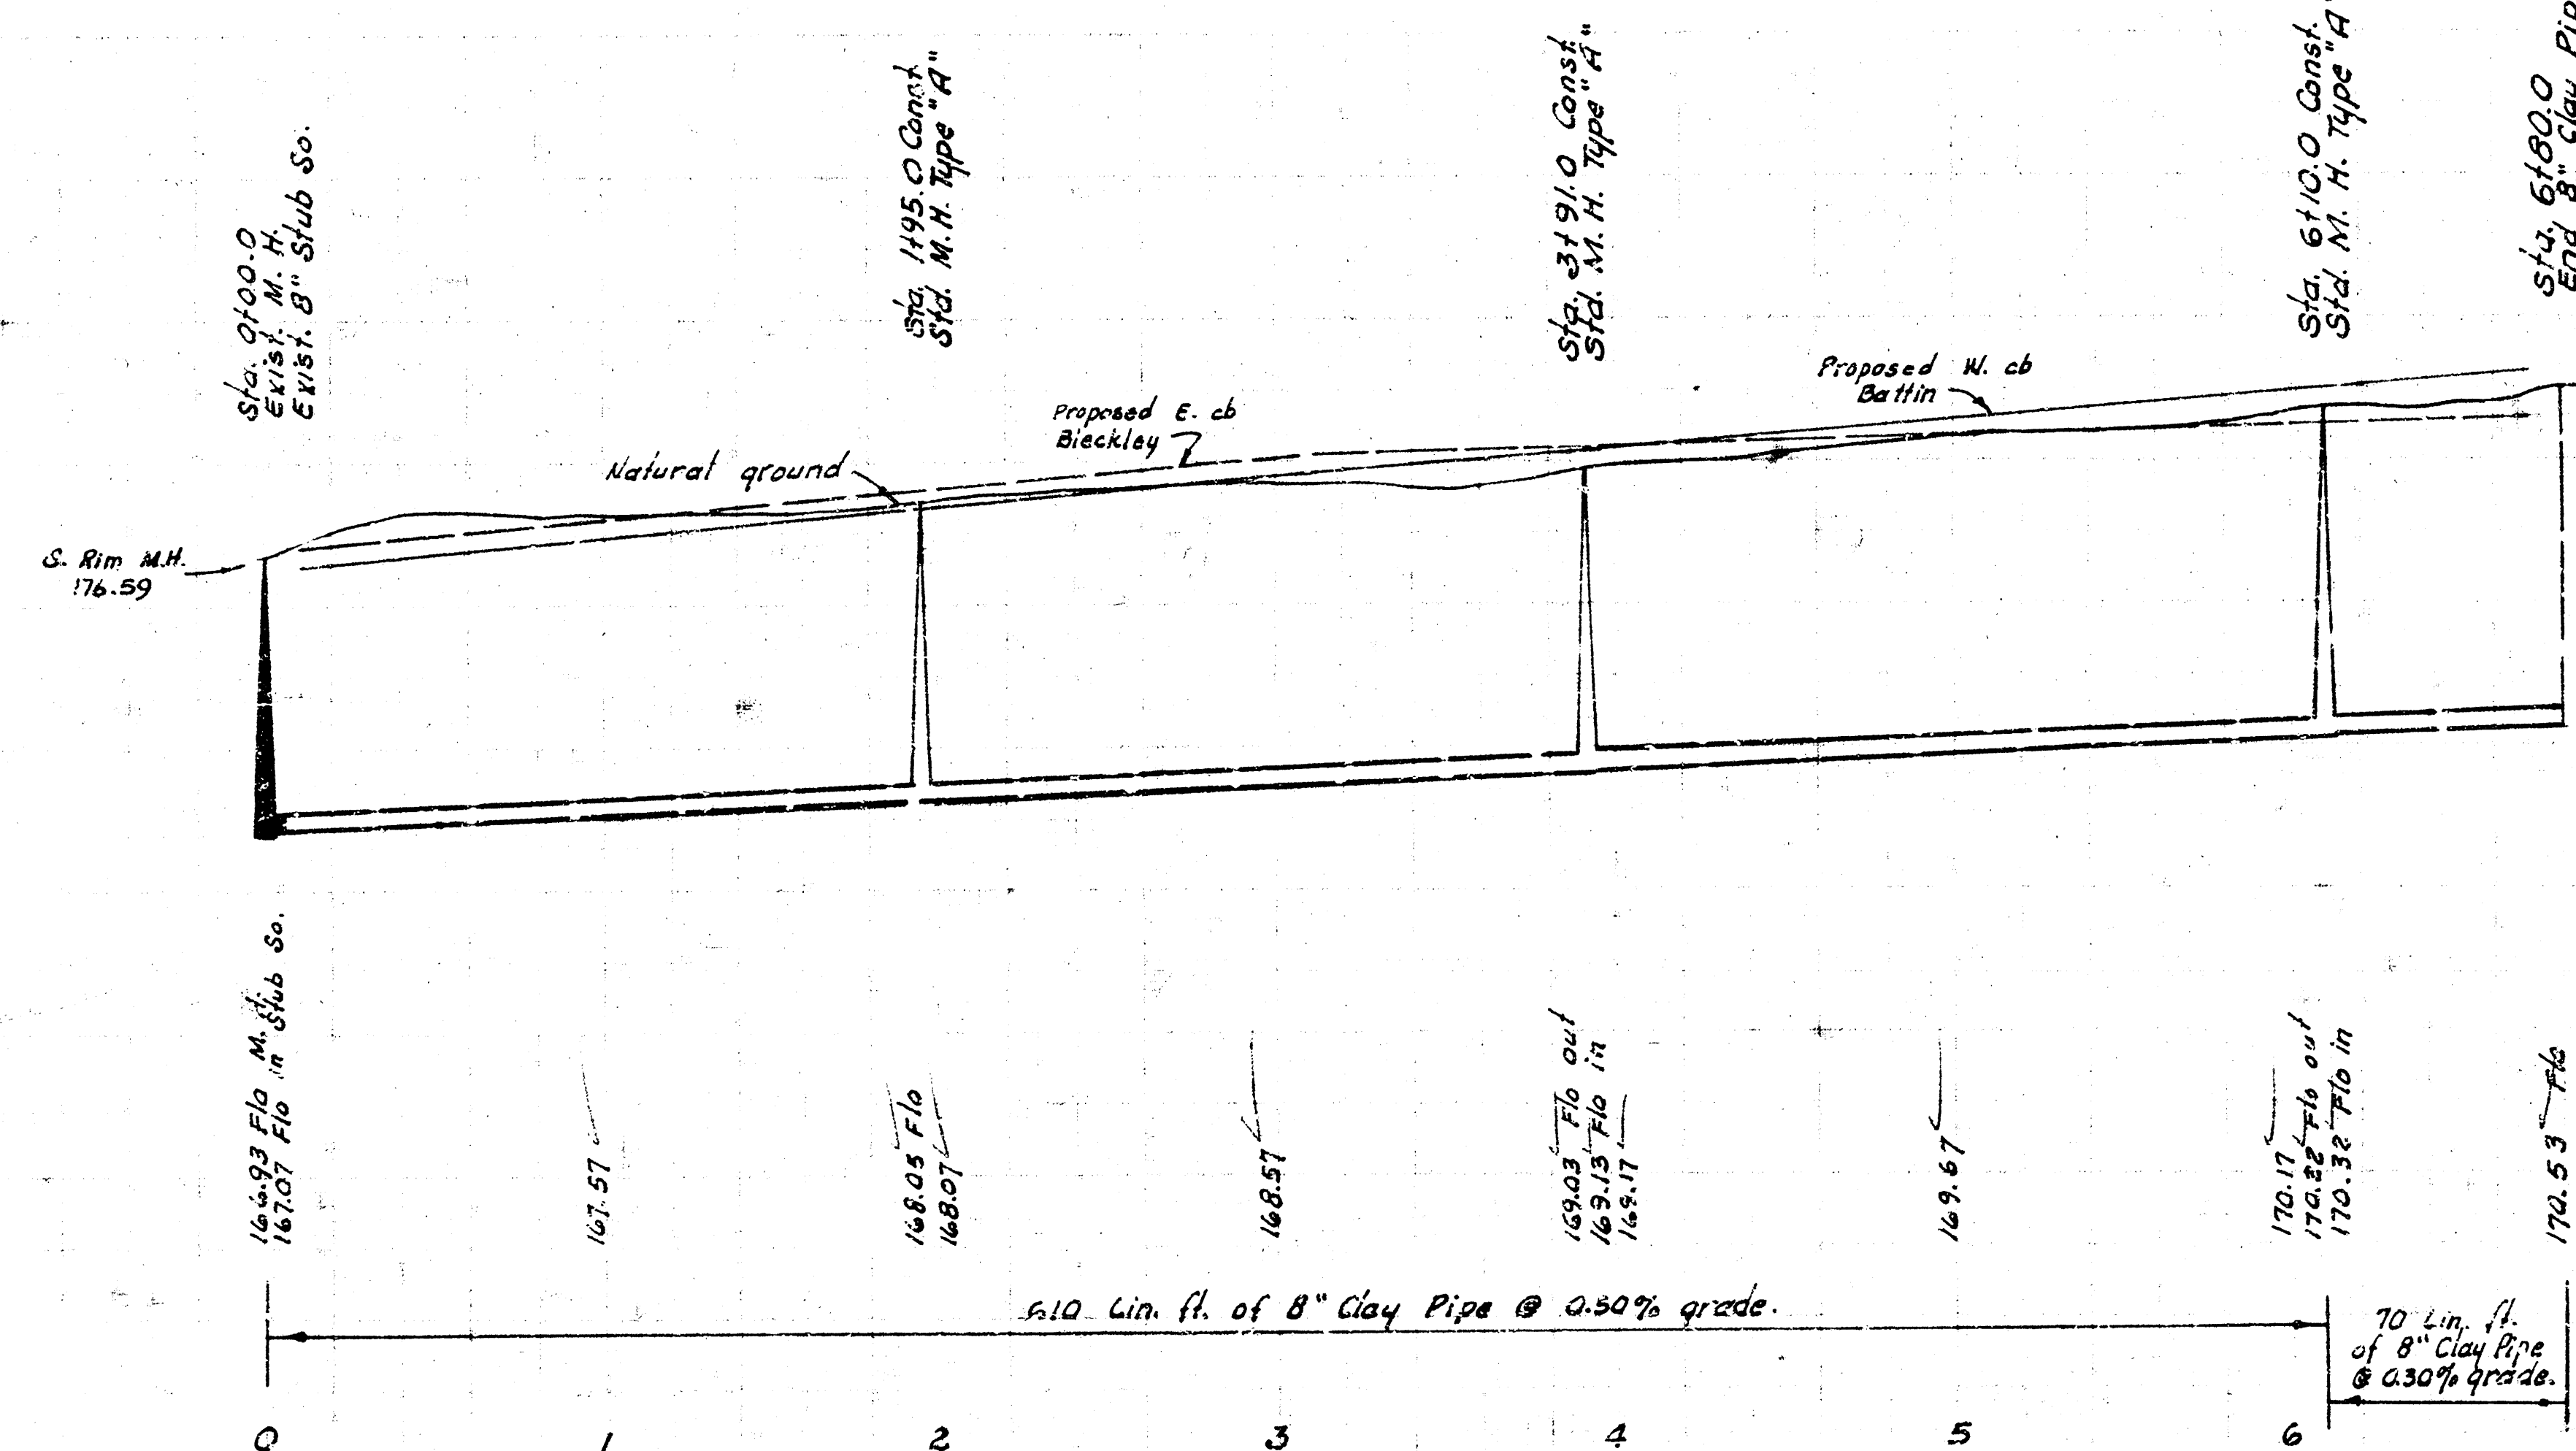

LAT. 8, MAIN 2, S. S. NO. 23
CITY OF WICHITA, KANSAS
R. W. LINN - CITY ENGINEER
APRIL 1974 PROJECT NO. DBKL 574008