



B. M. 128.14 R. R. Spike N. W. S. P. P. S. E. 31st St. No. 4 Wellington Place.

# JONES PARK ADDITION BLOCK 16

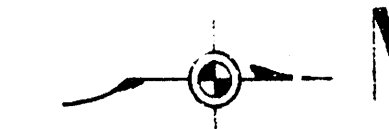

FAIRVIEW



AVE.

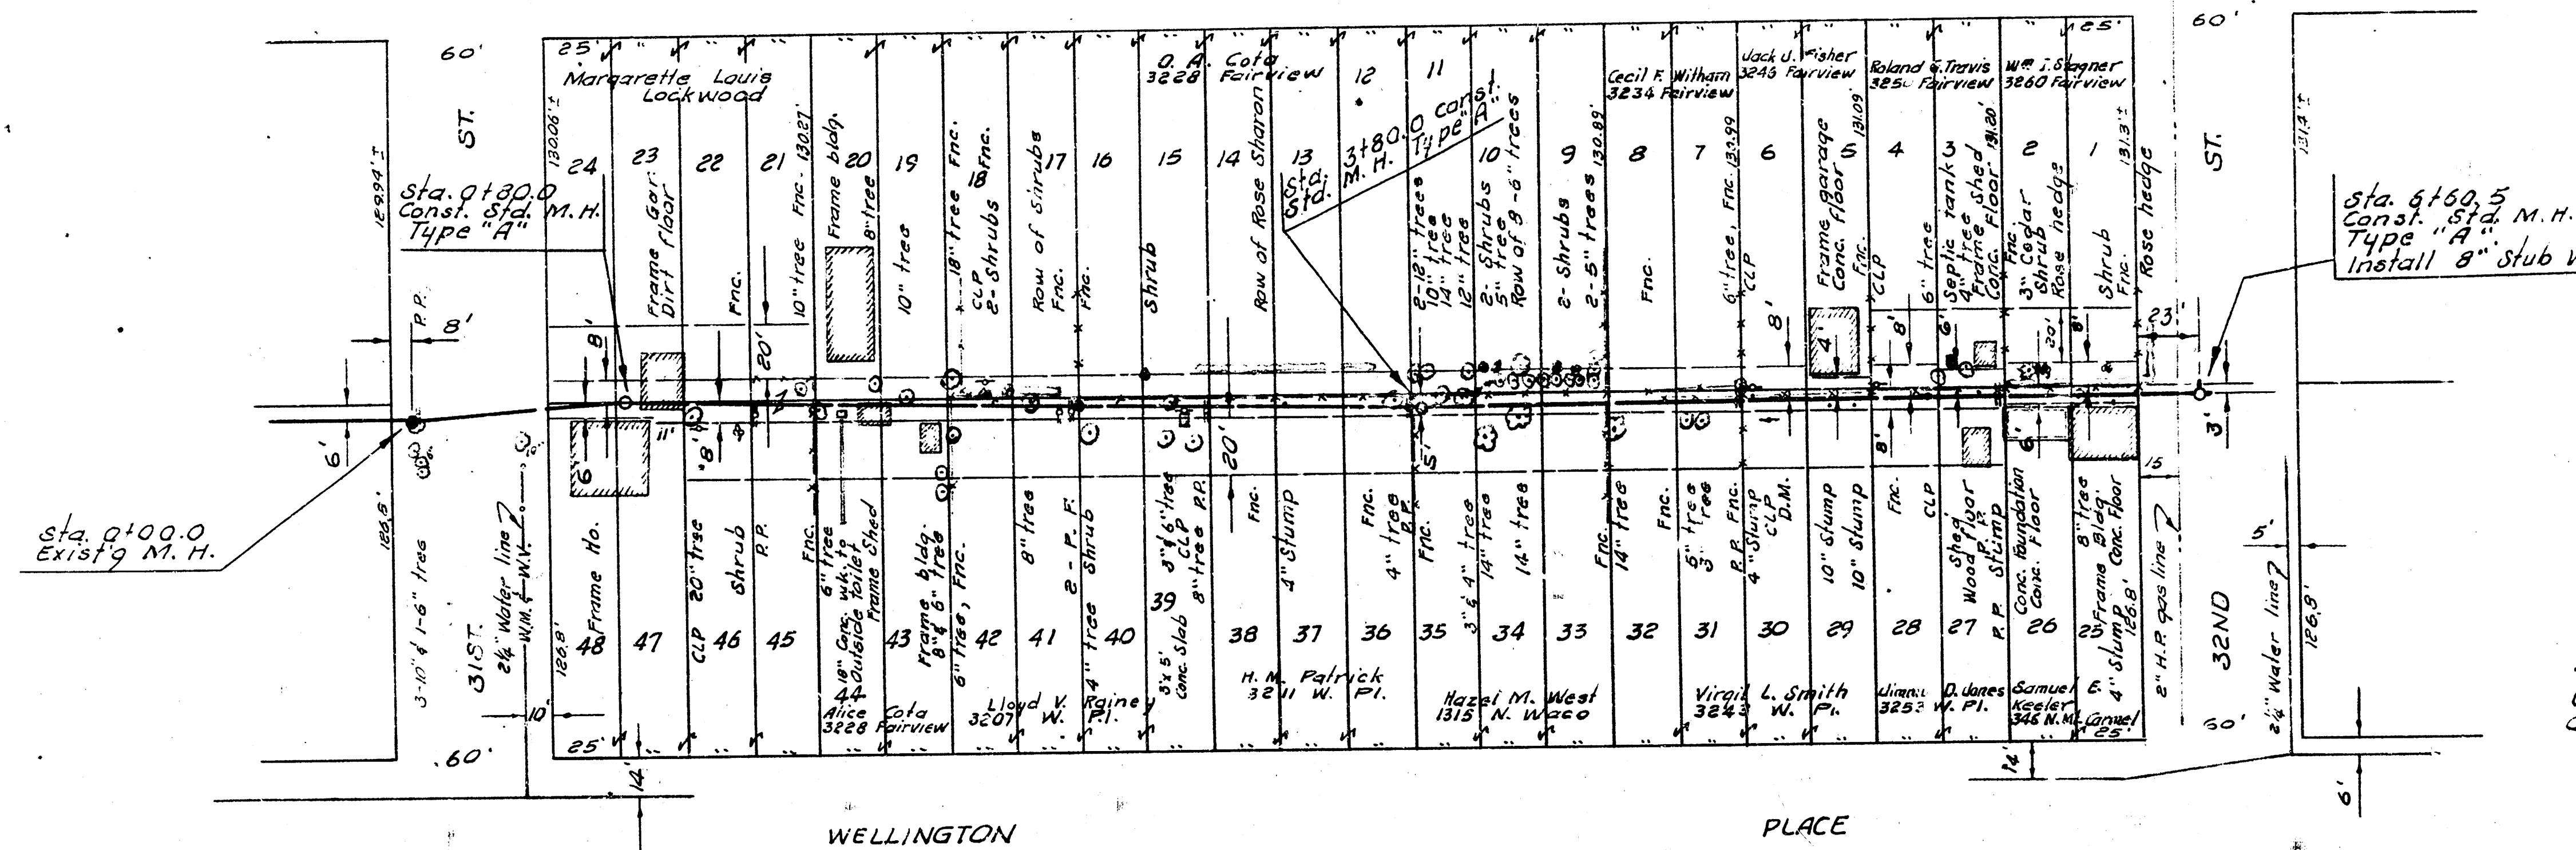

Plan Scale 1"=40'  
Profile Scale 1"=40' Horiz.  
1"=4' Vert.

NOTE TO CONTRACTOR:  
Contractor is not to replace  
fences on this project.  
Contractor is to remove fences  
and lay on adjacent property.

Surveyed by G. E. Smith  
Plat by G. E. Smith  
Checked by G. E. Smith

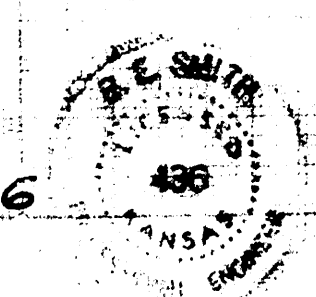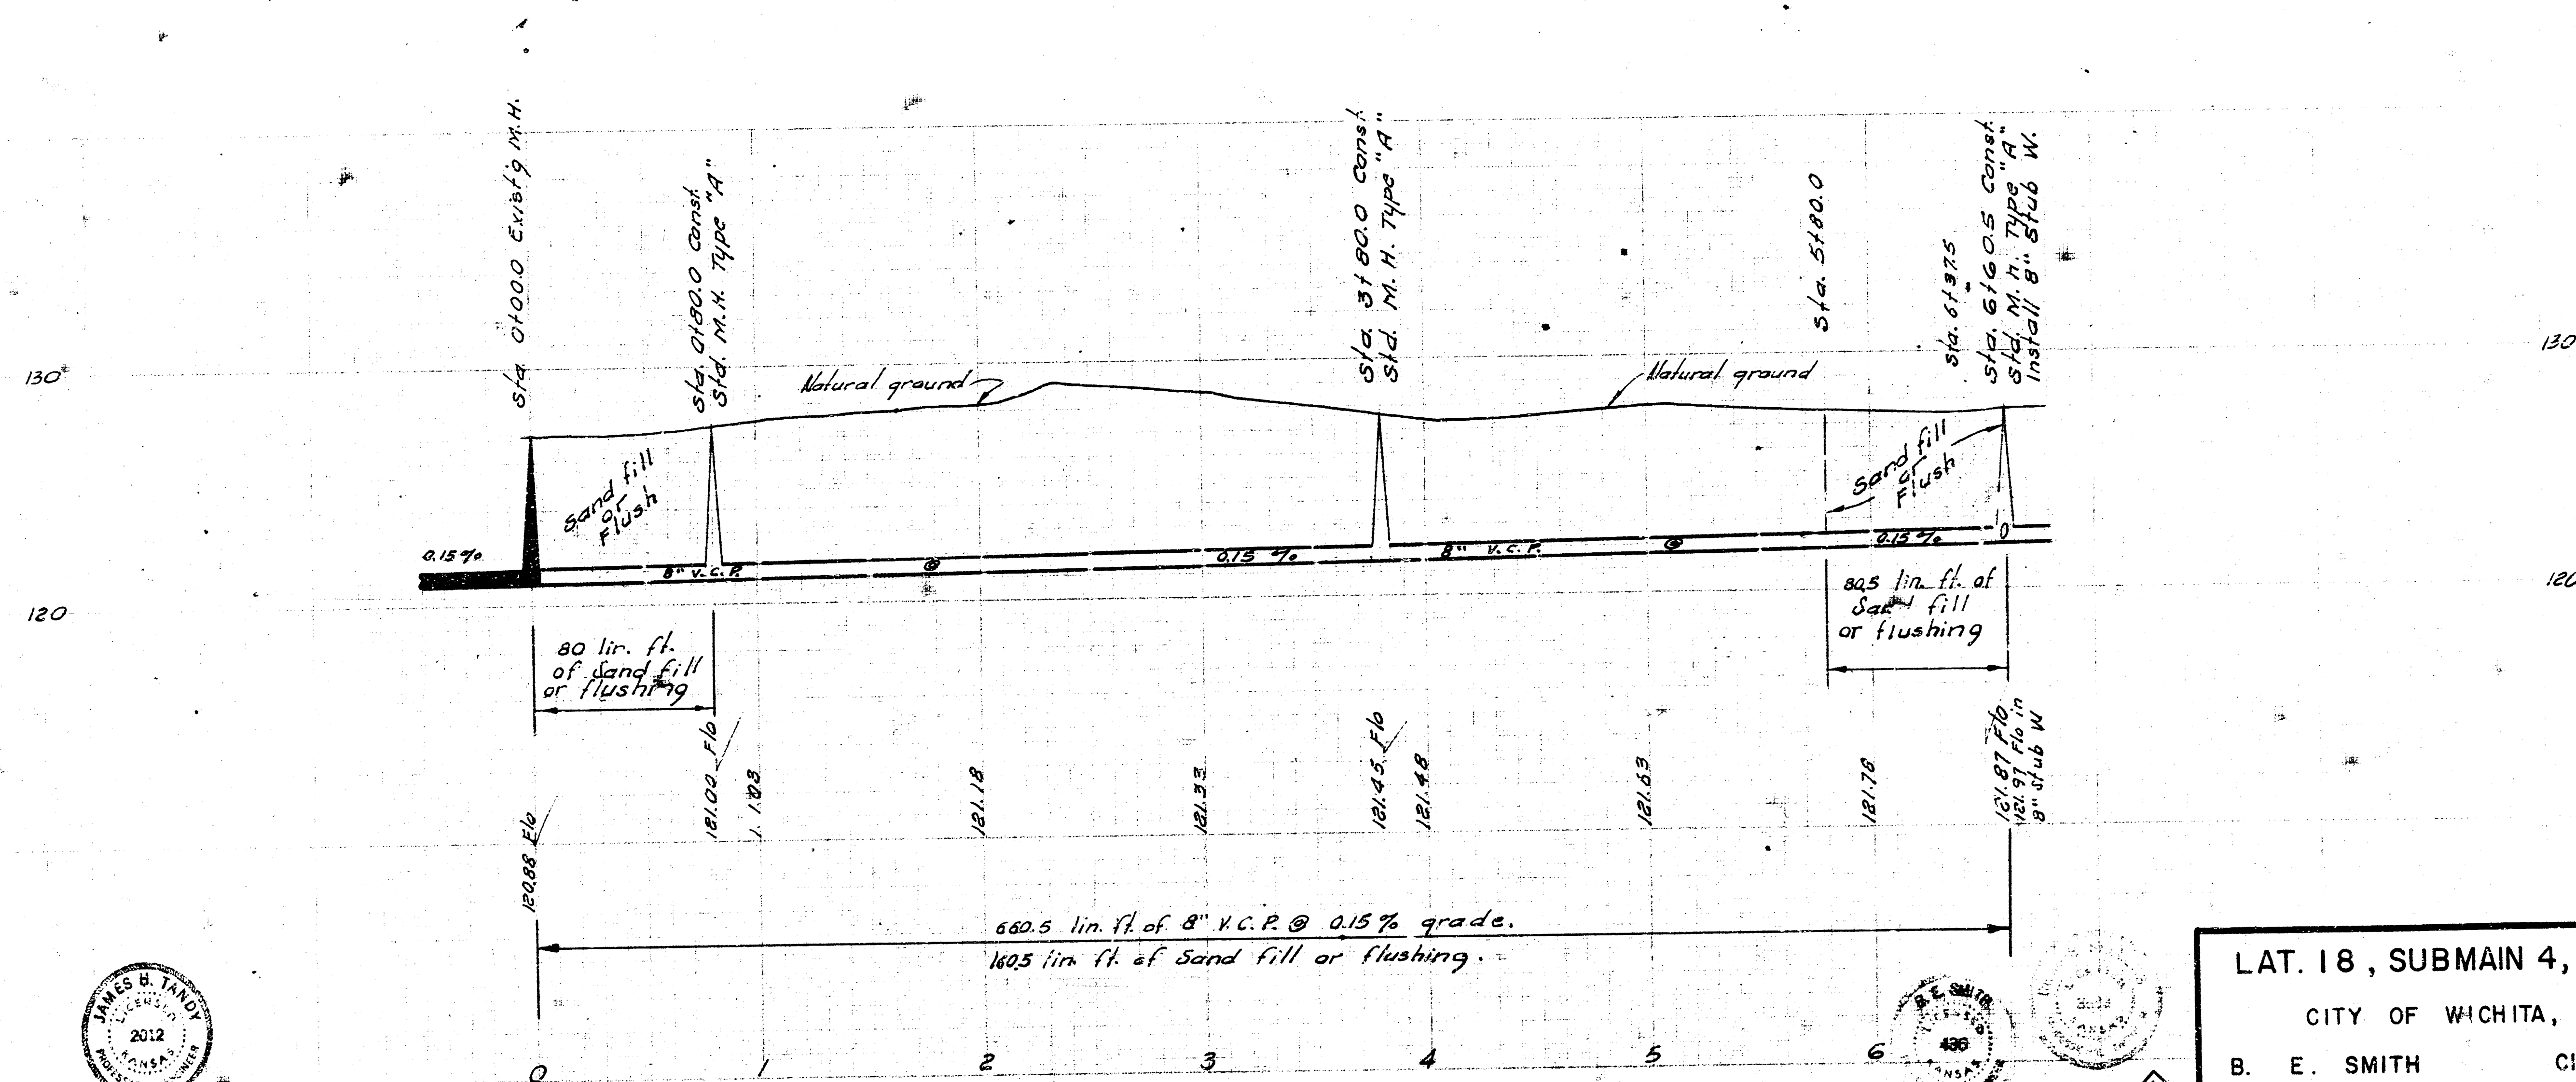




LAT. 18, SUBMAIN 4, S. S. NO. 23

CITY OF WICHITA, KANSAS

B. E. SMITH CITY ENGINEER

JULY 1968 PROJECT NO. C23-70

# JONES PARK ADDITION BLOCK 12

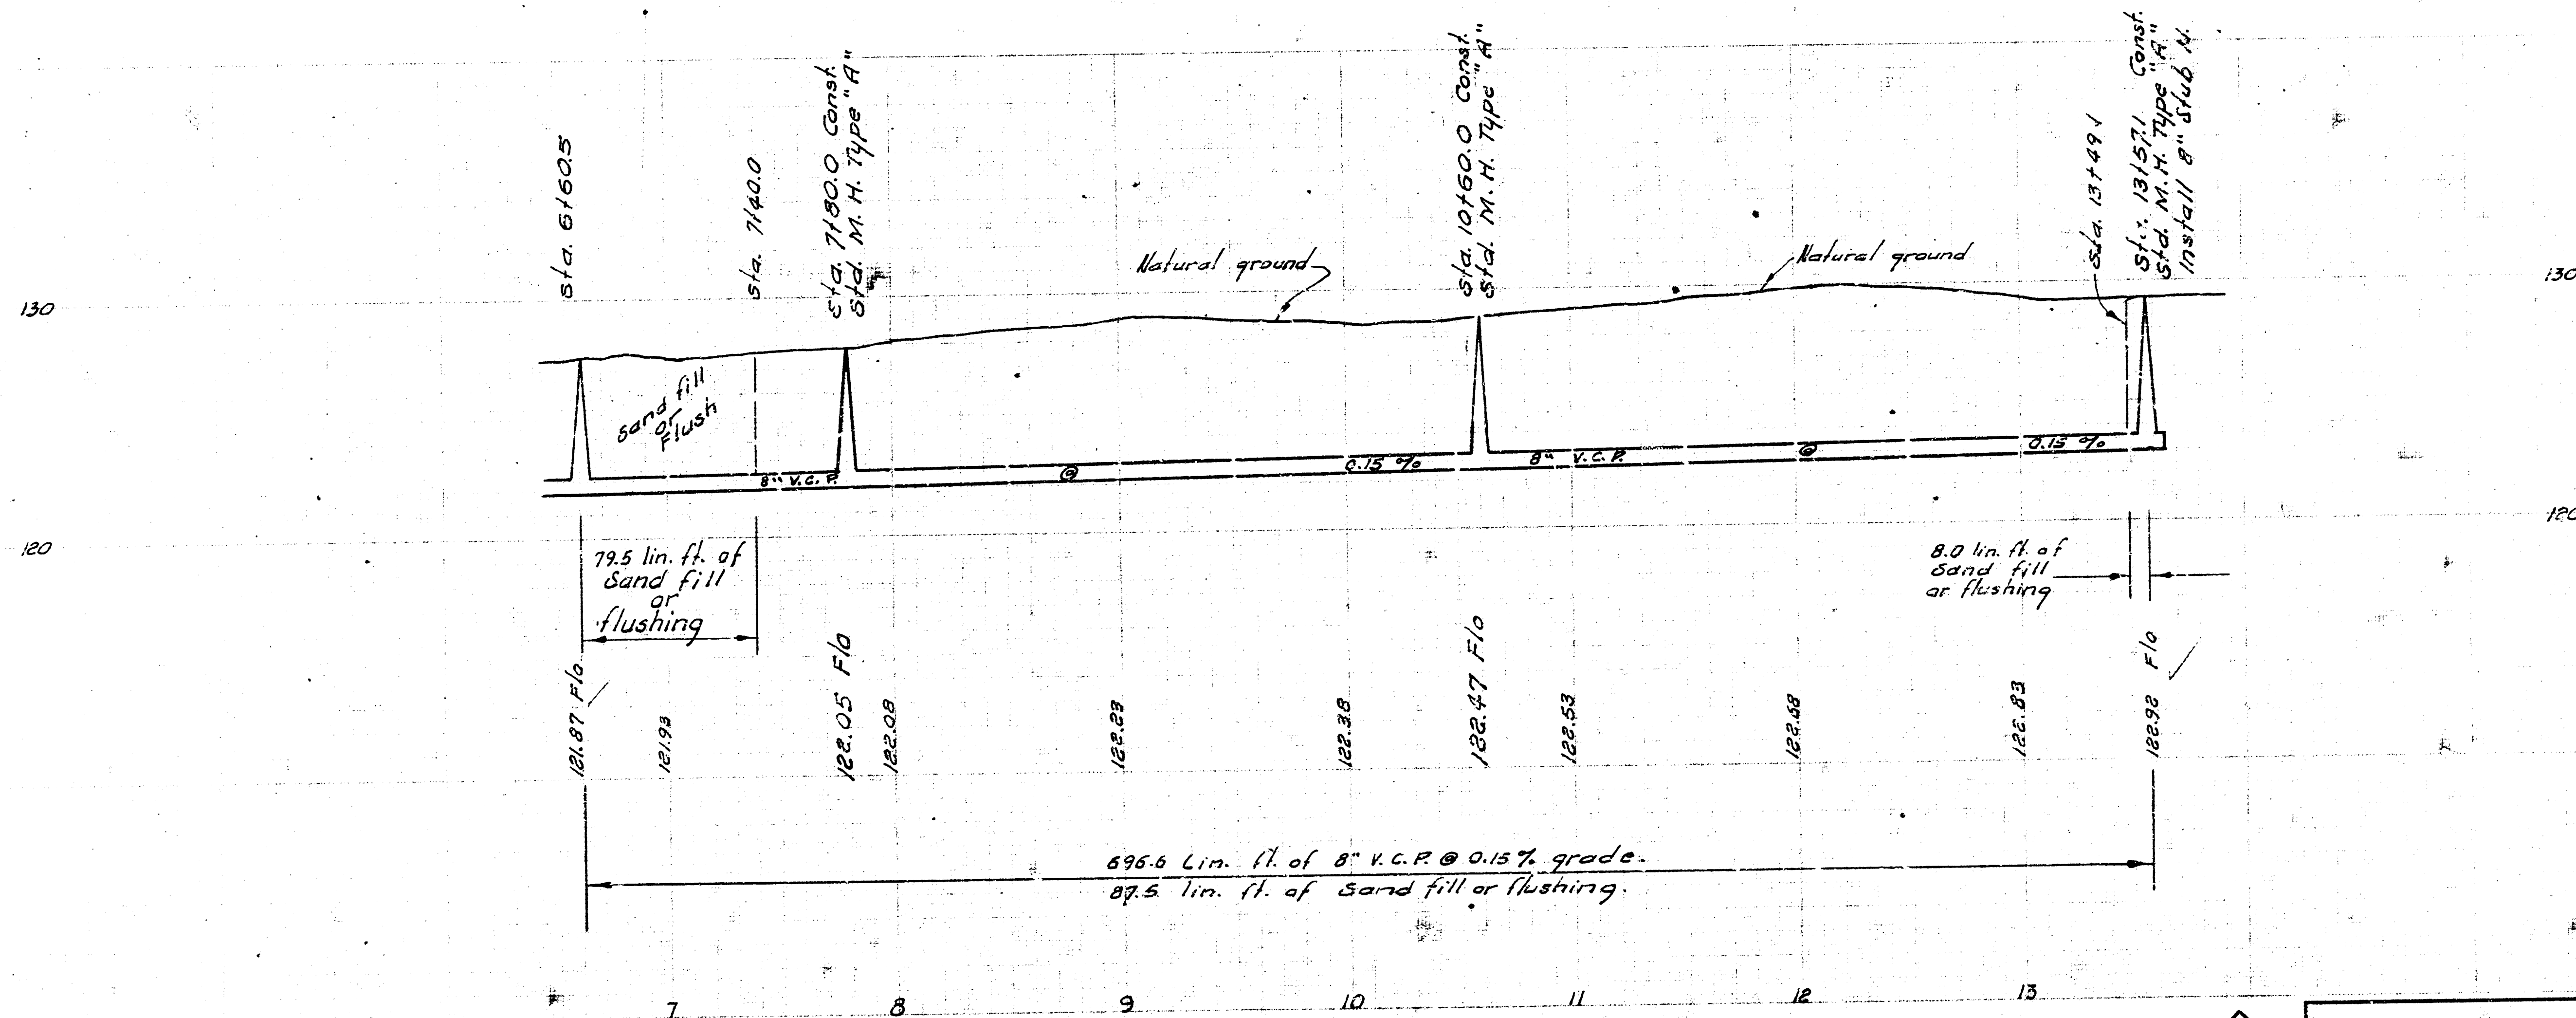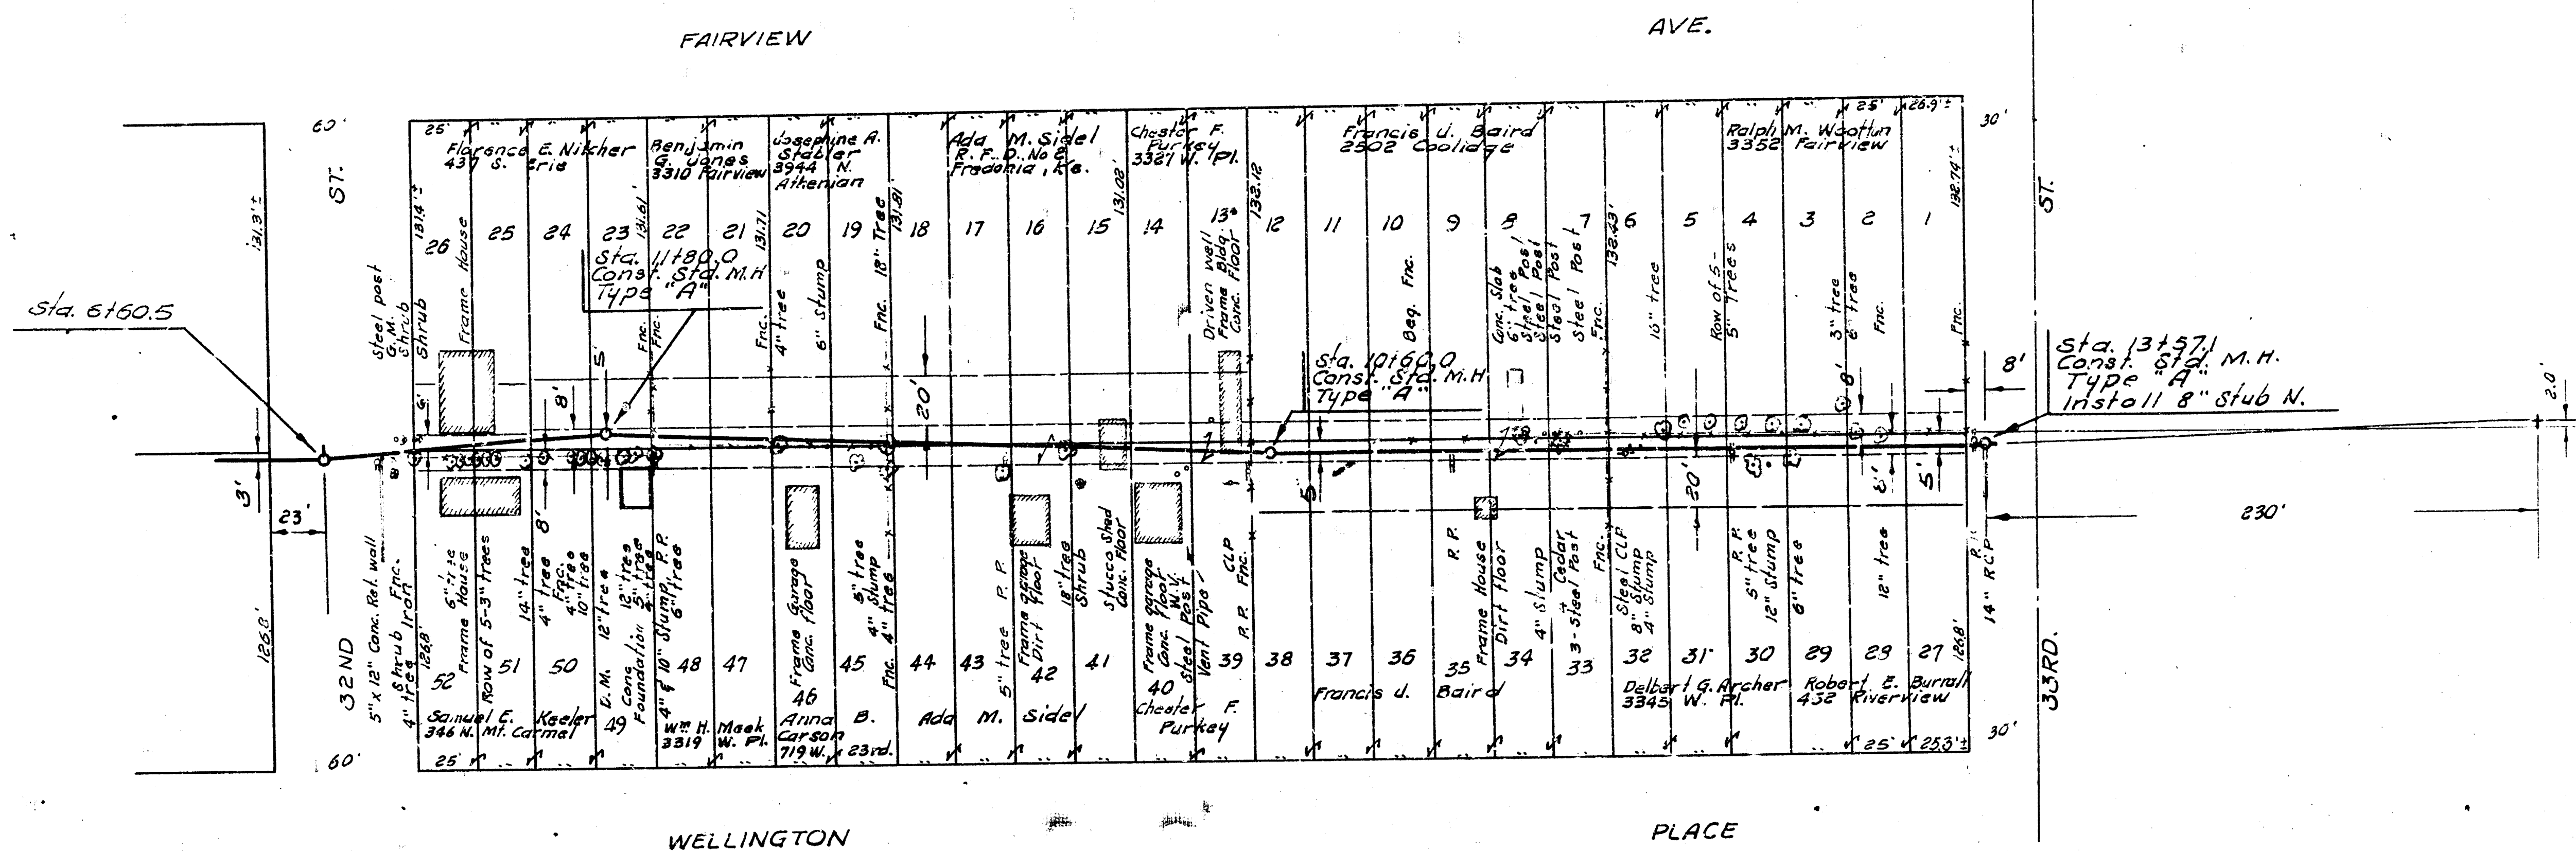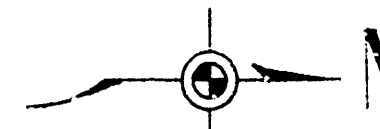

LAT. 18, SUBMAIN 4, S. S. NO. 23  
PROJECT NO. C23-70

8 12 1