




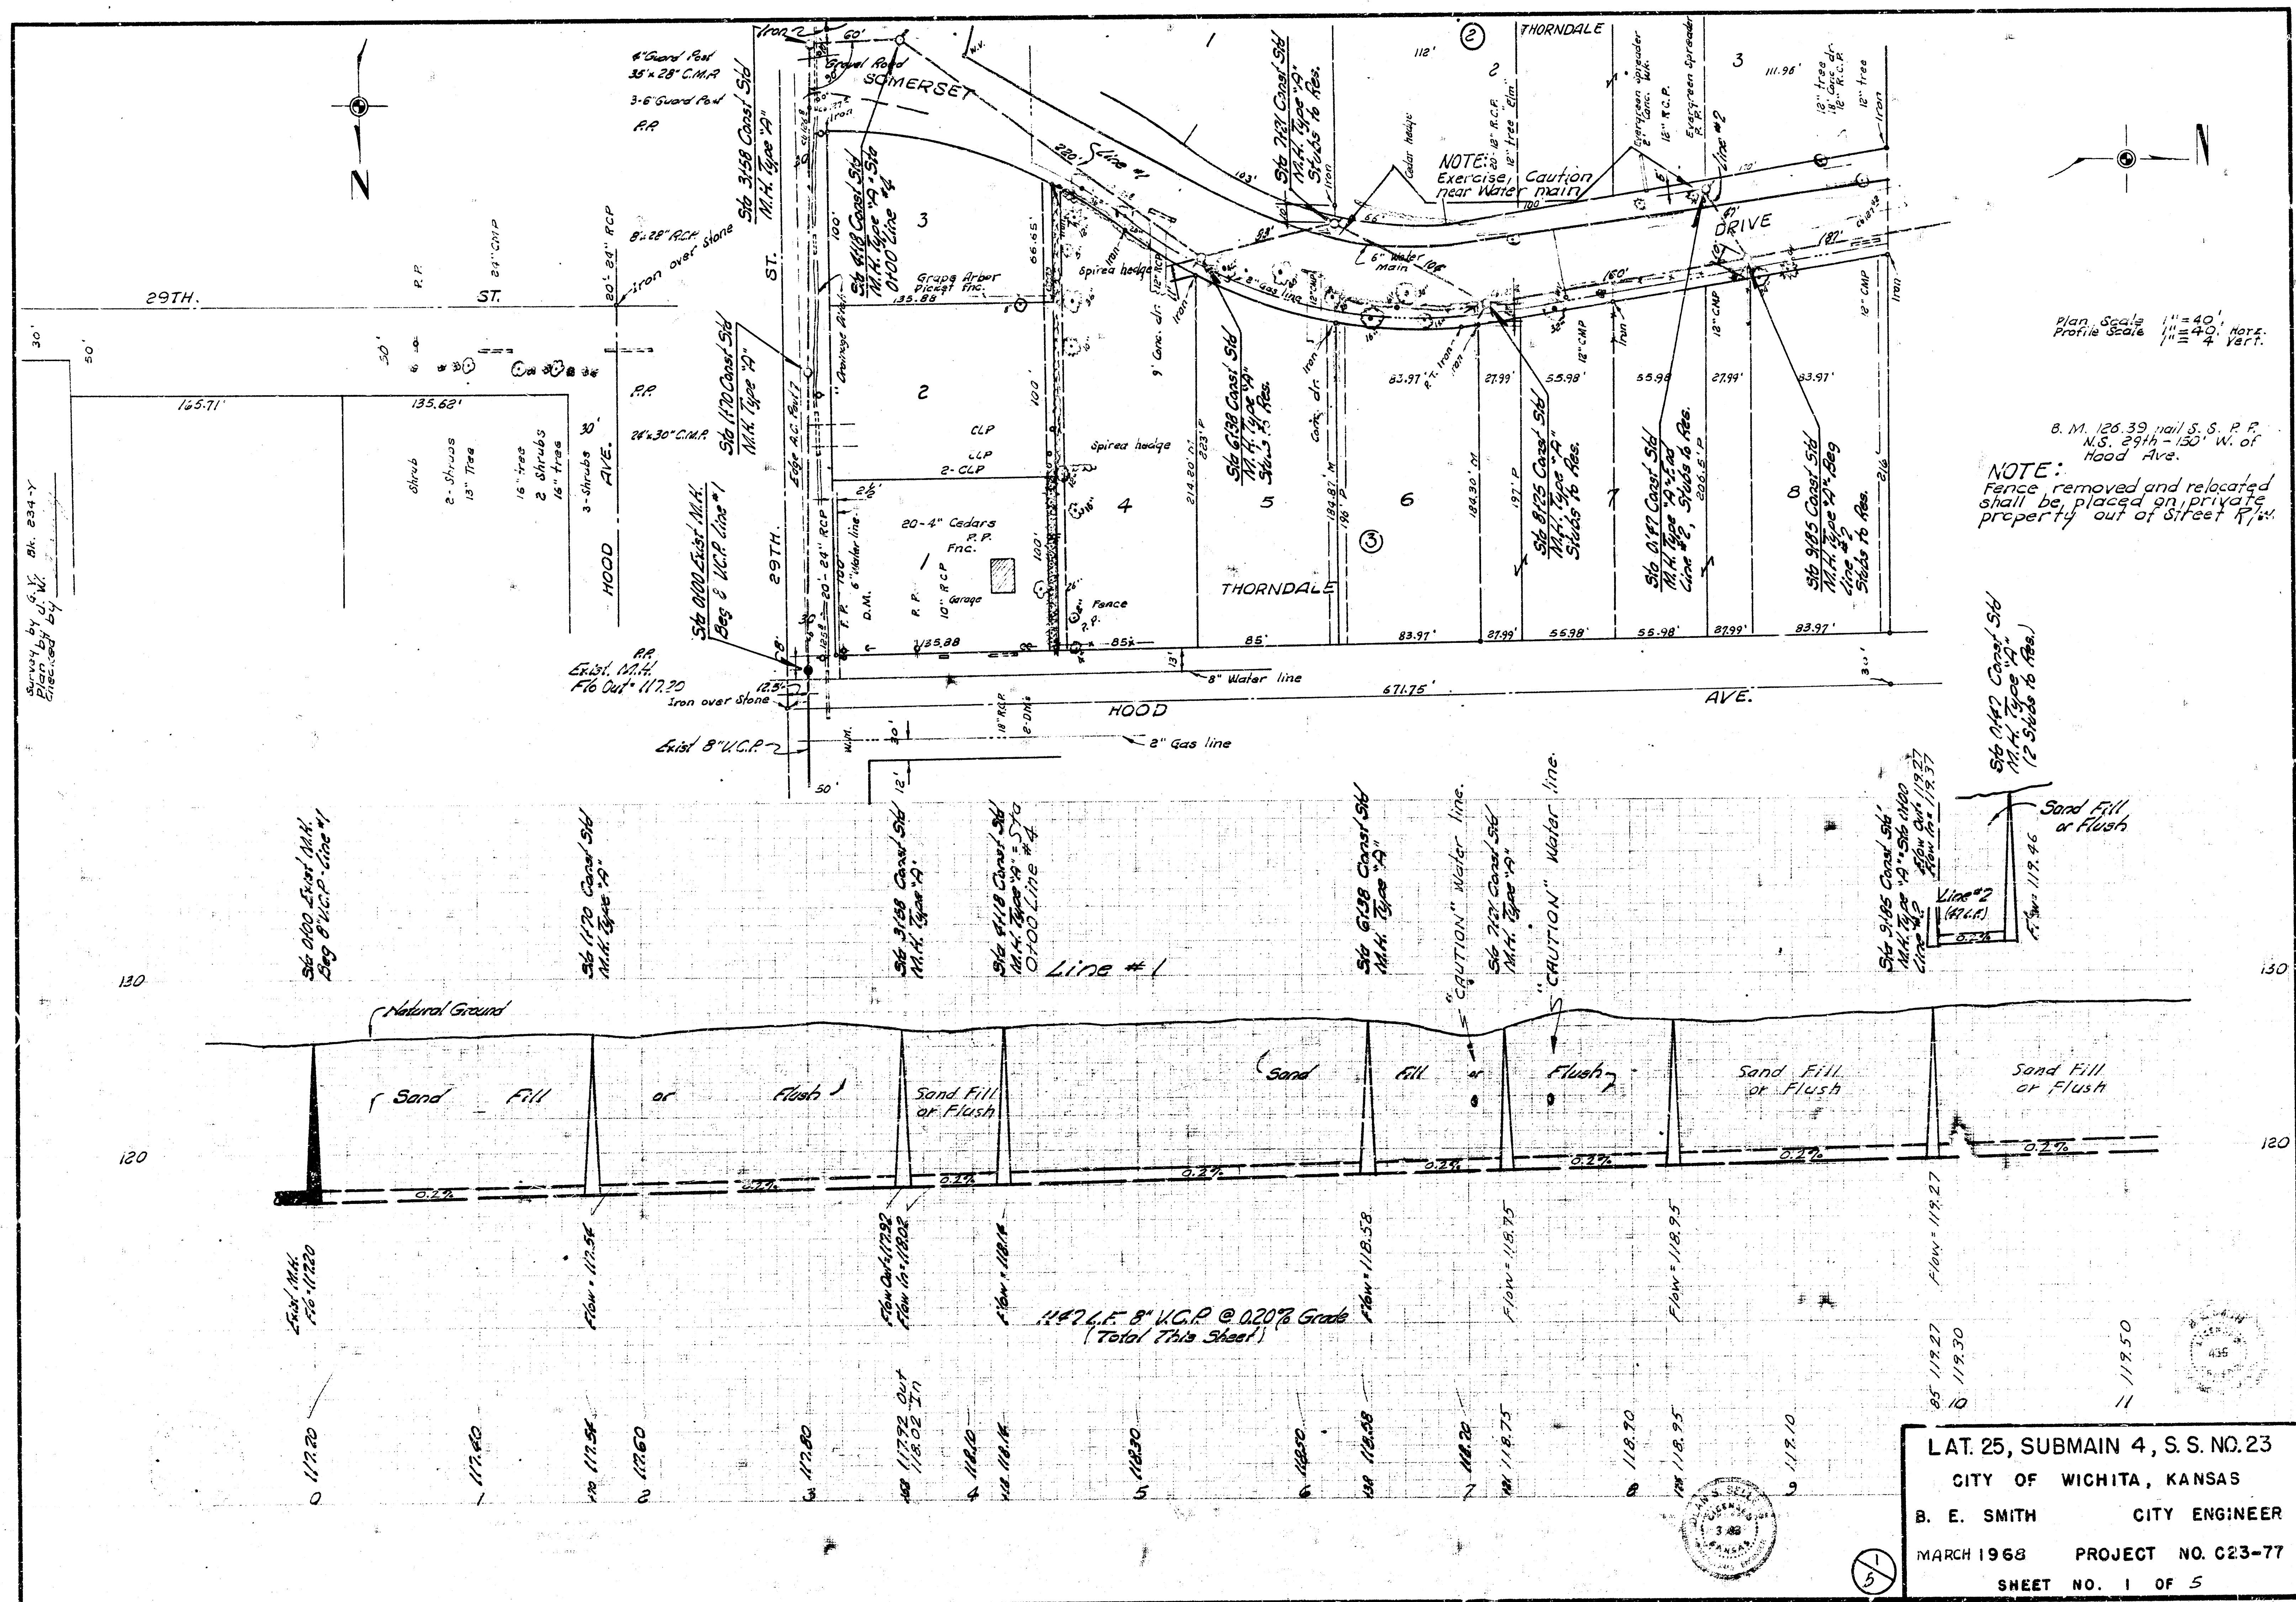


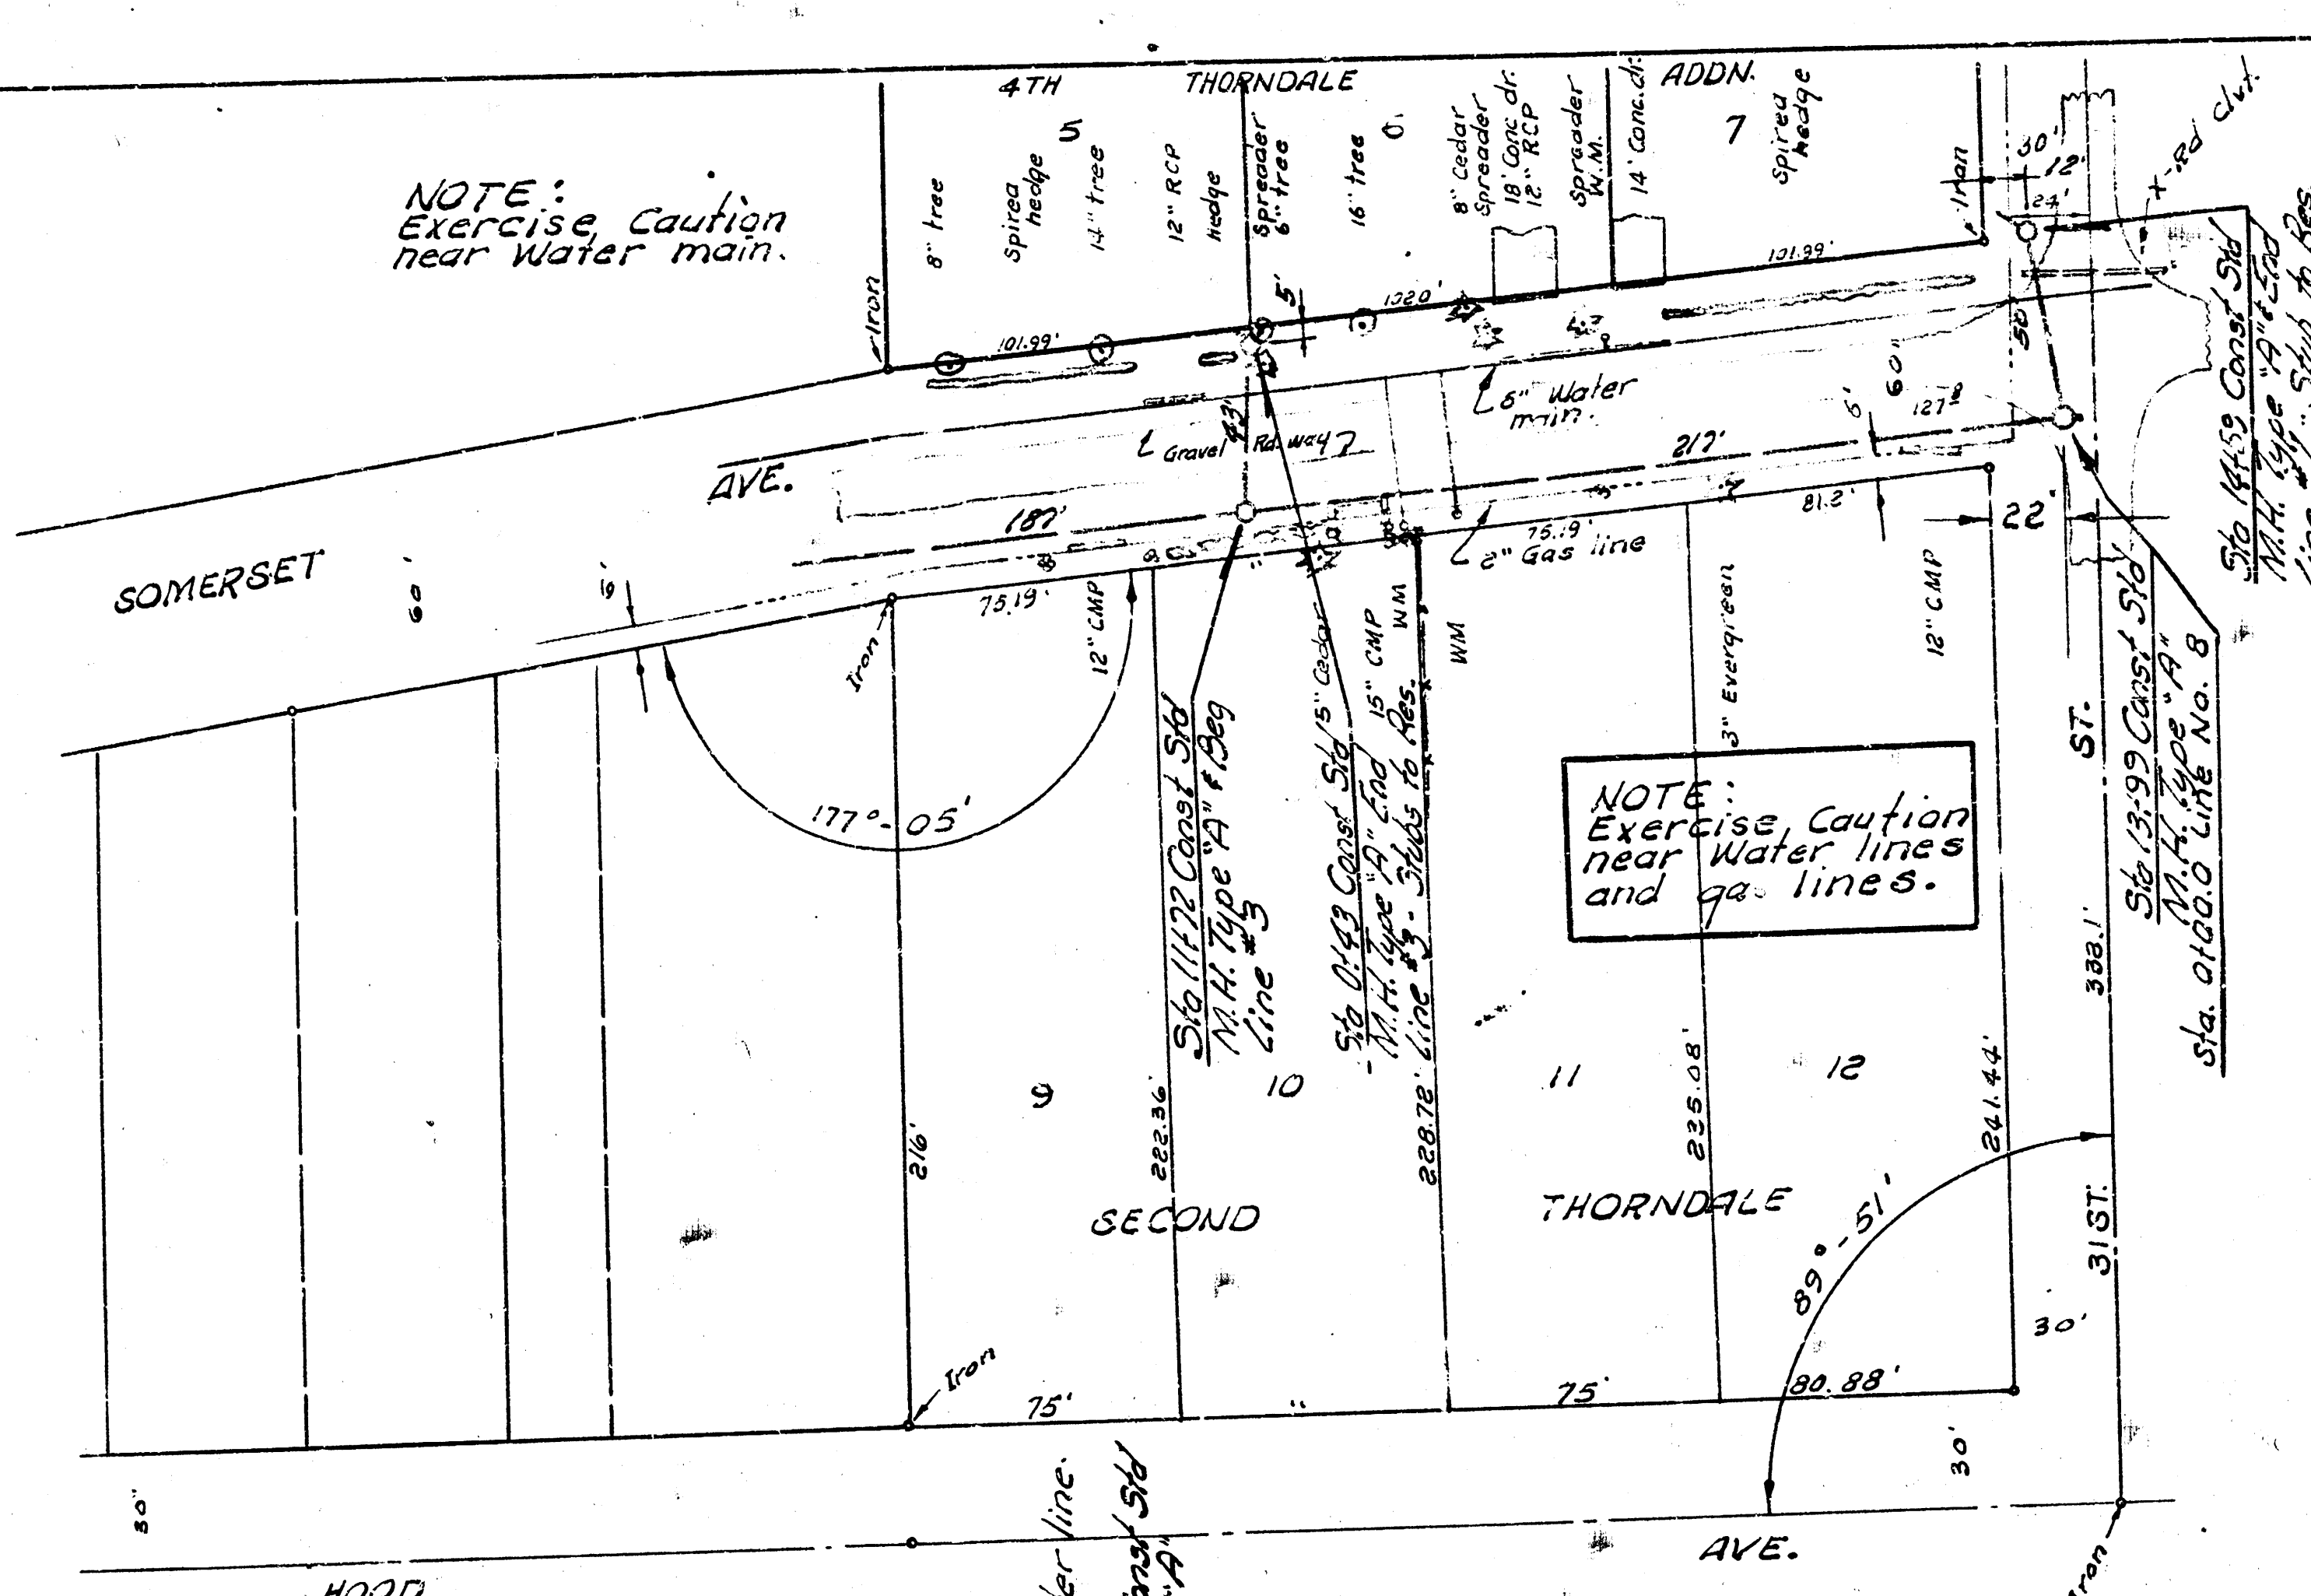


Plan Scale 1"=40'
 Profile Scale Horiz. 1"=40'
 Vert. 1"=4'

234-Y
 pg. 13

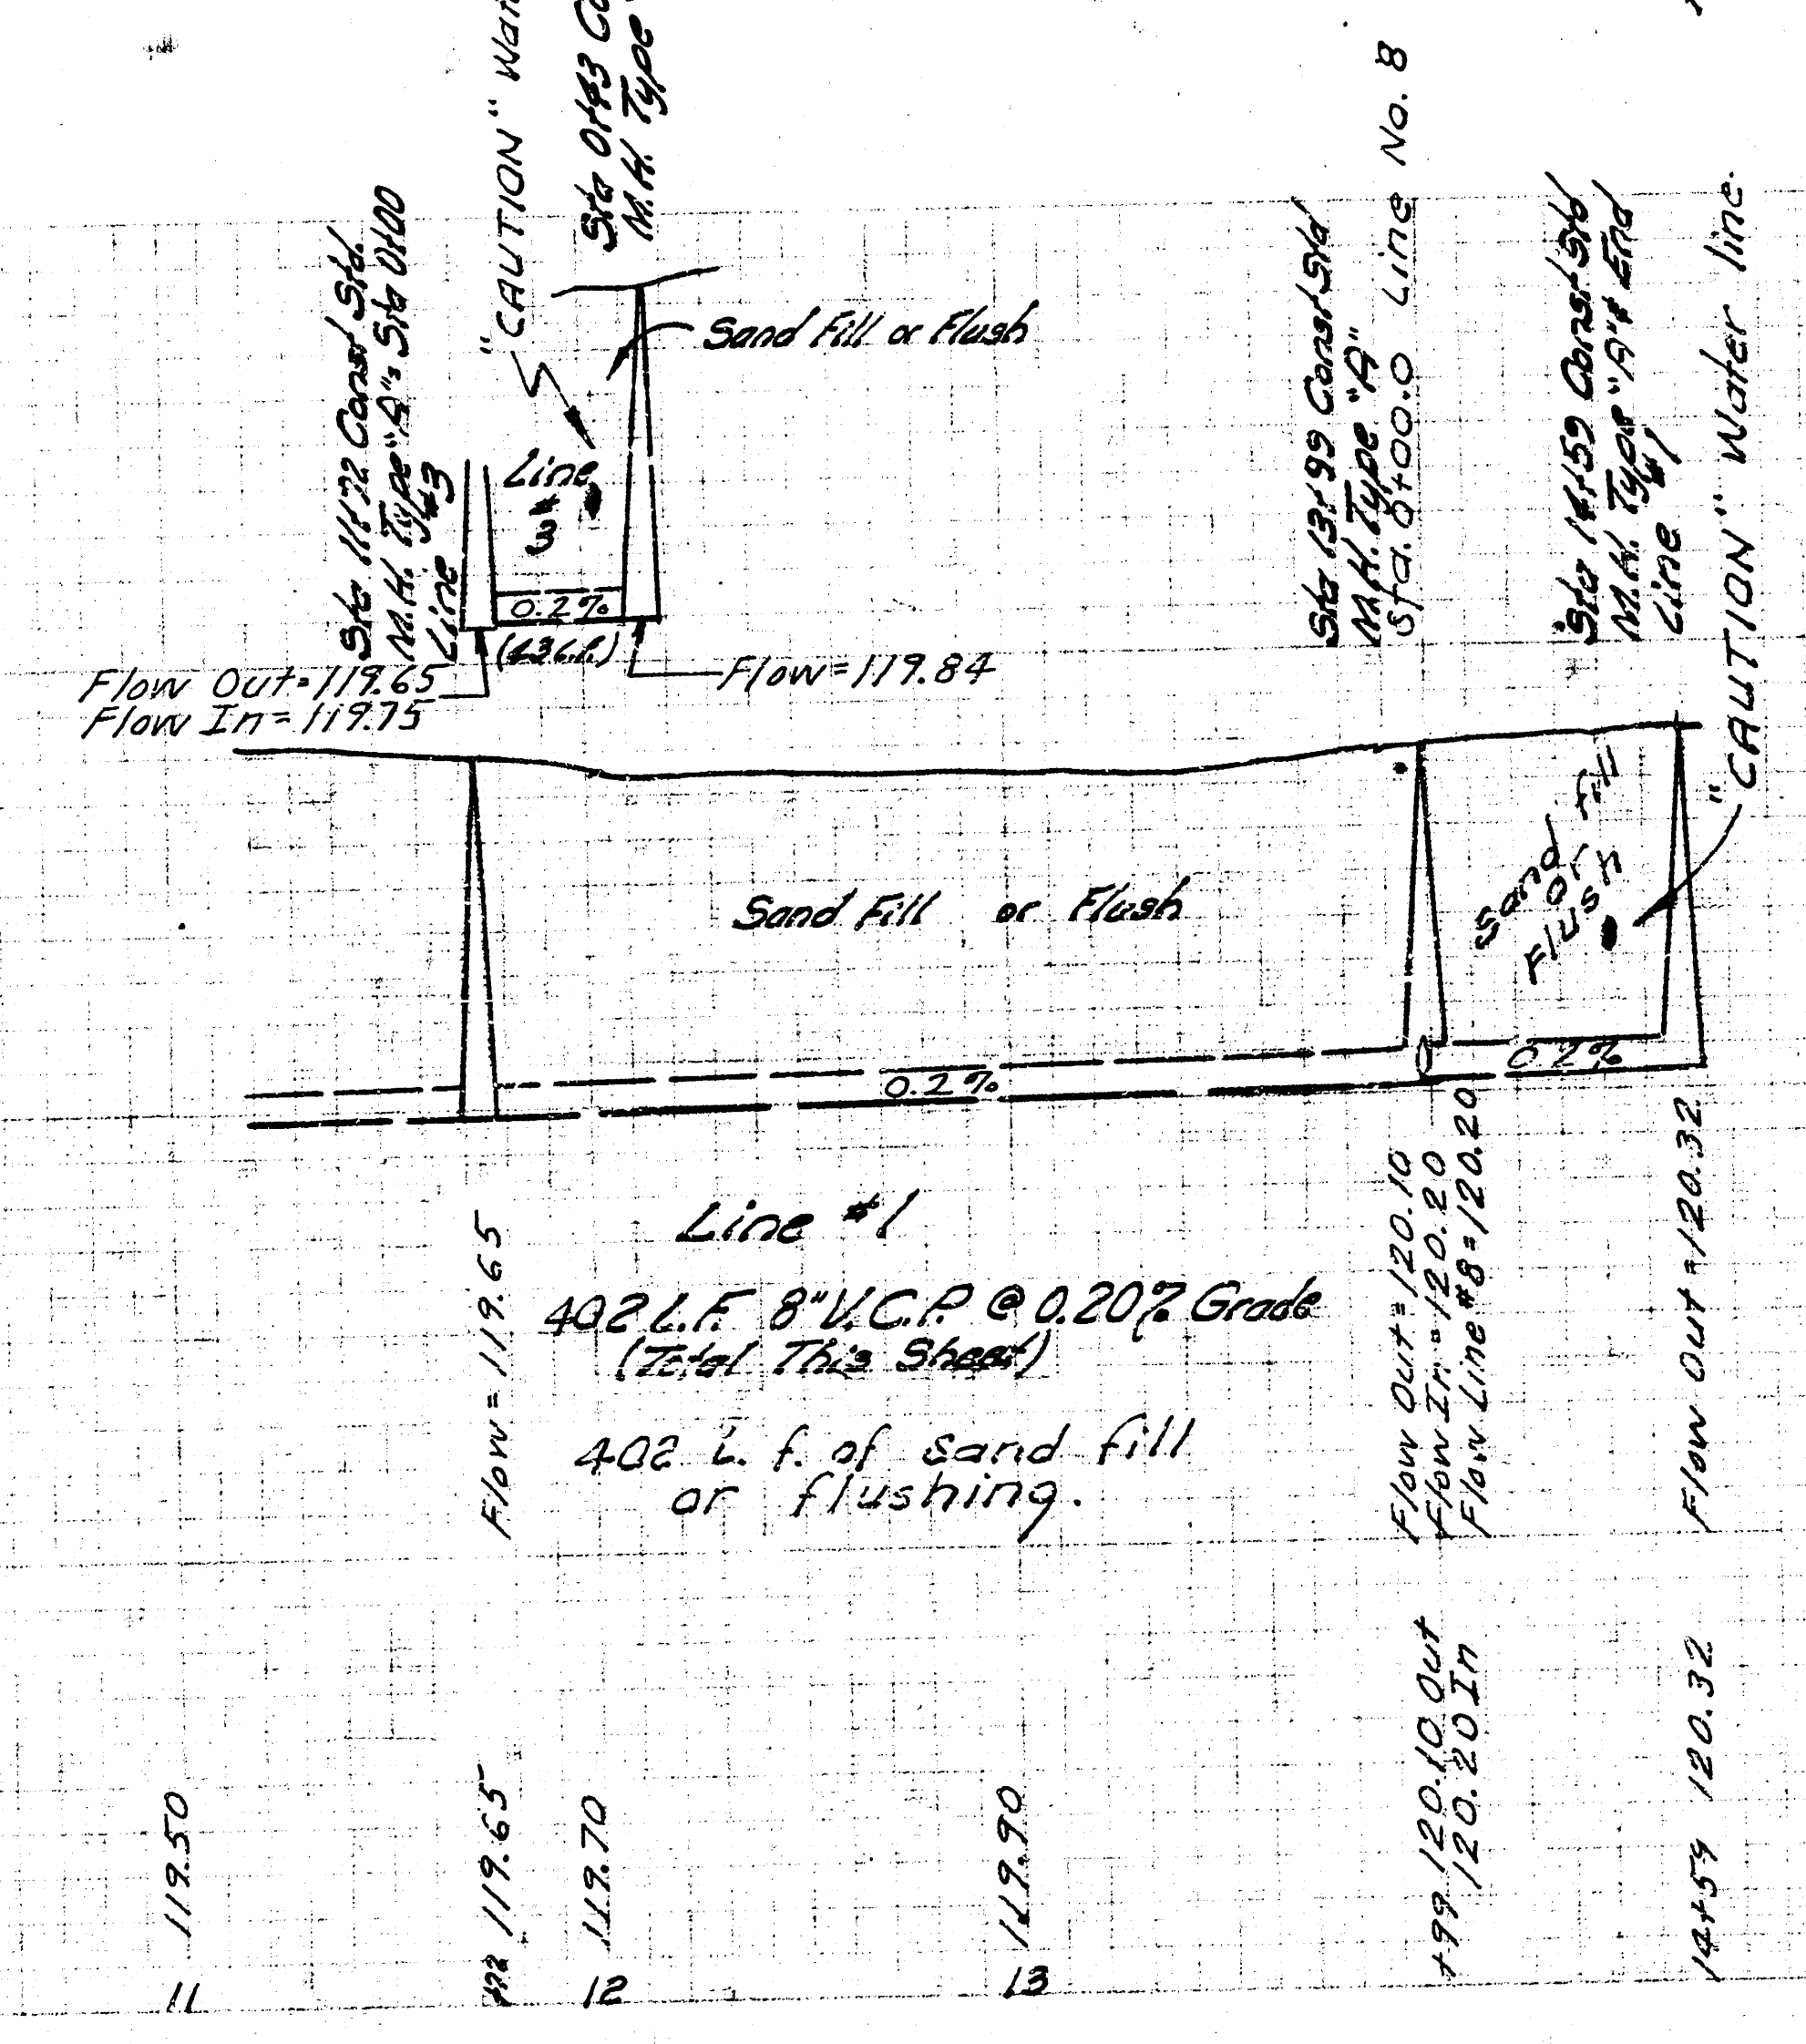


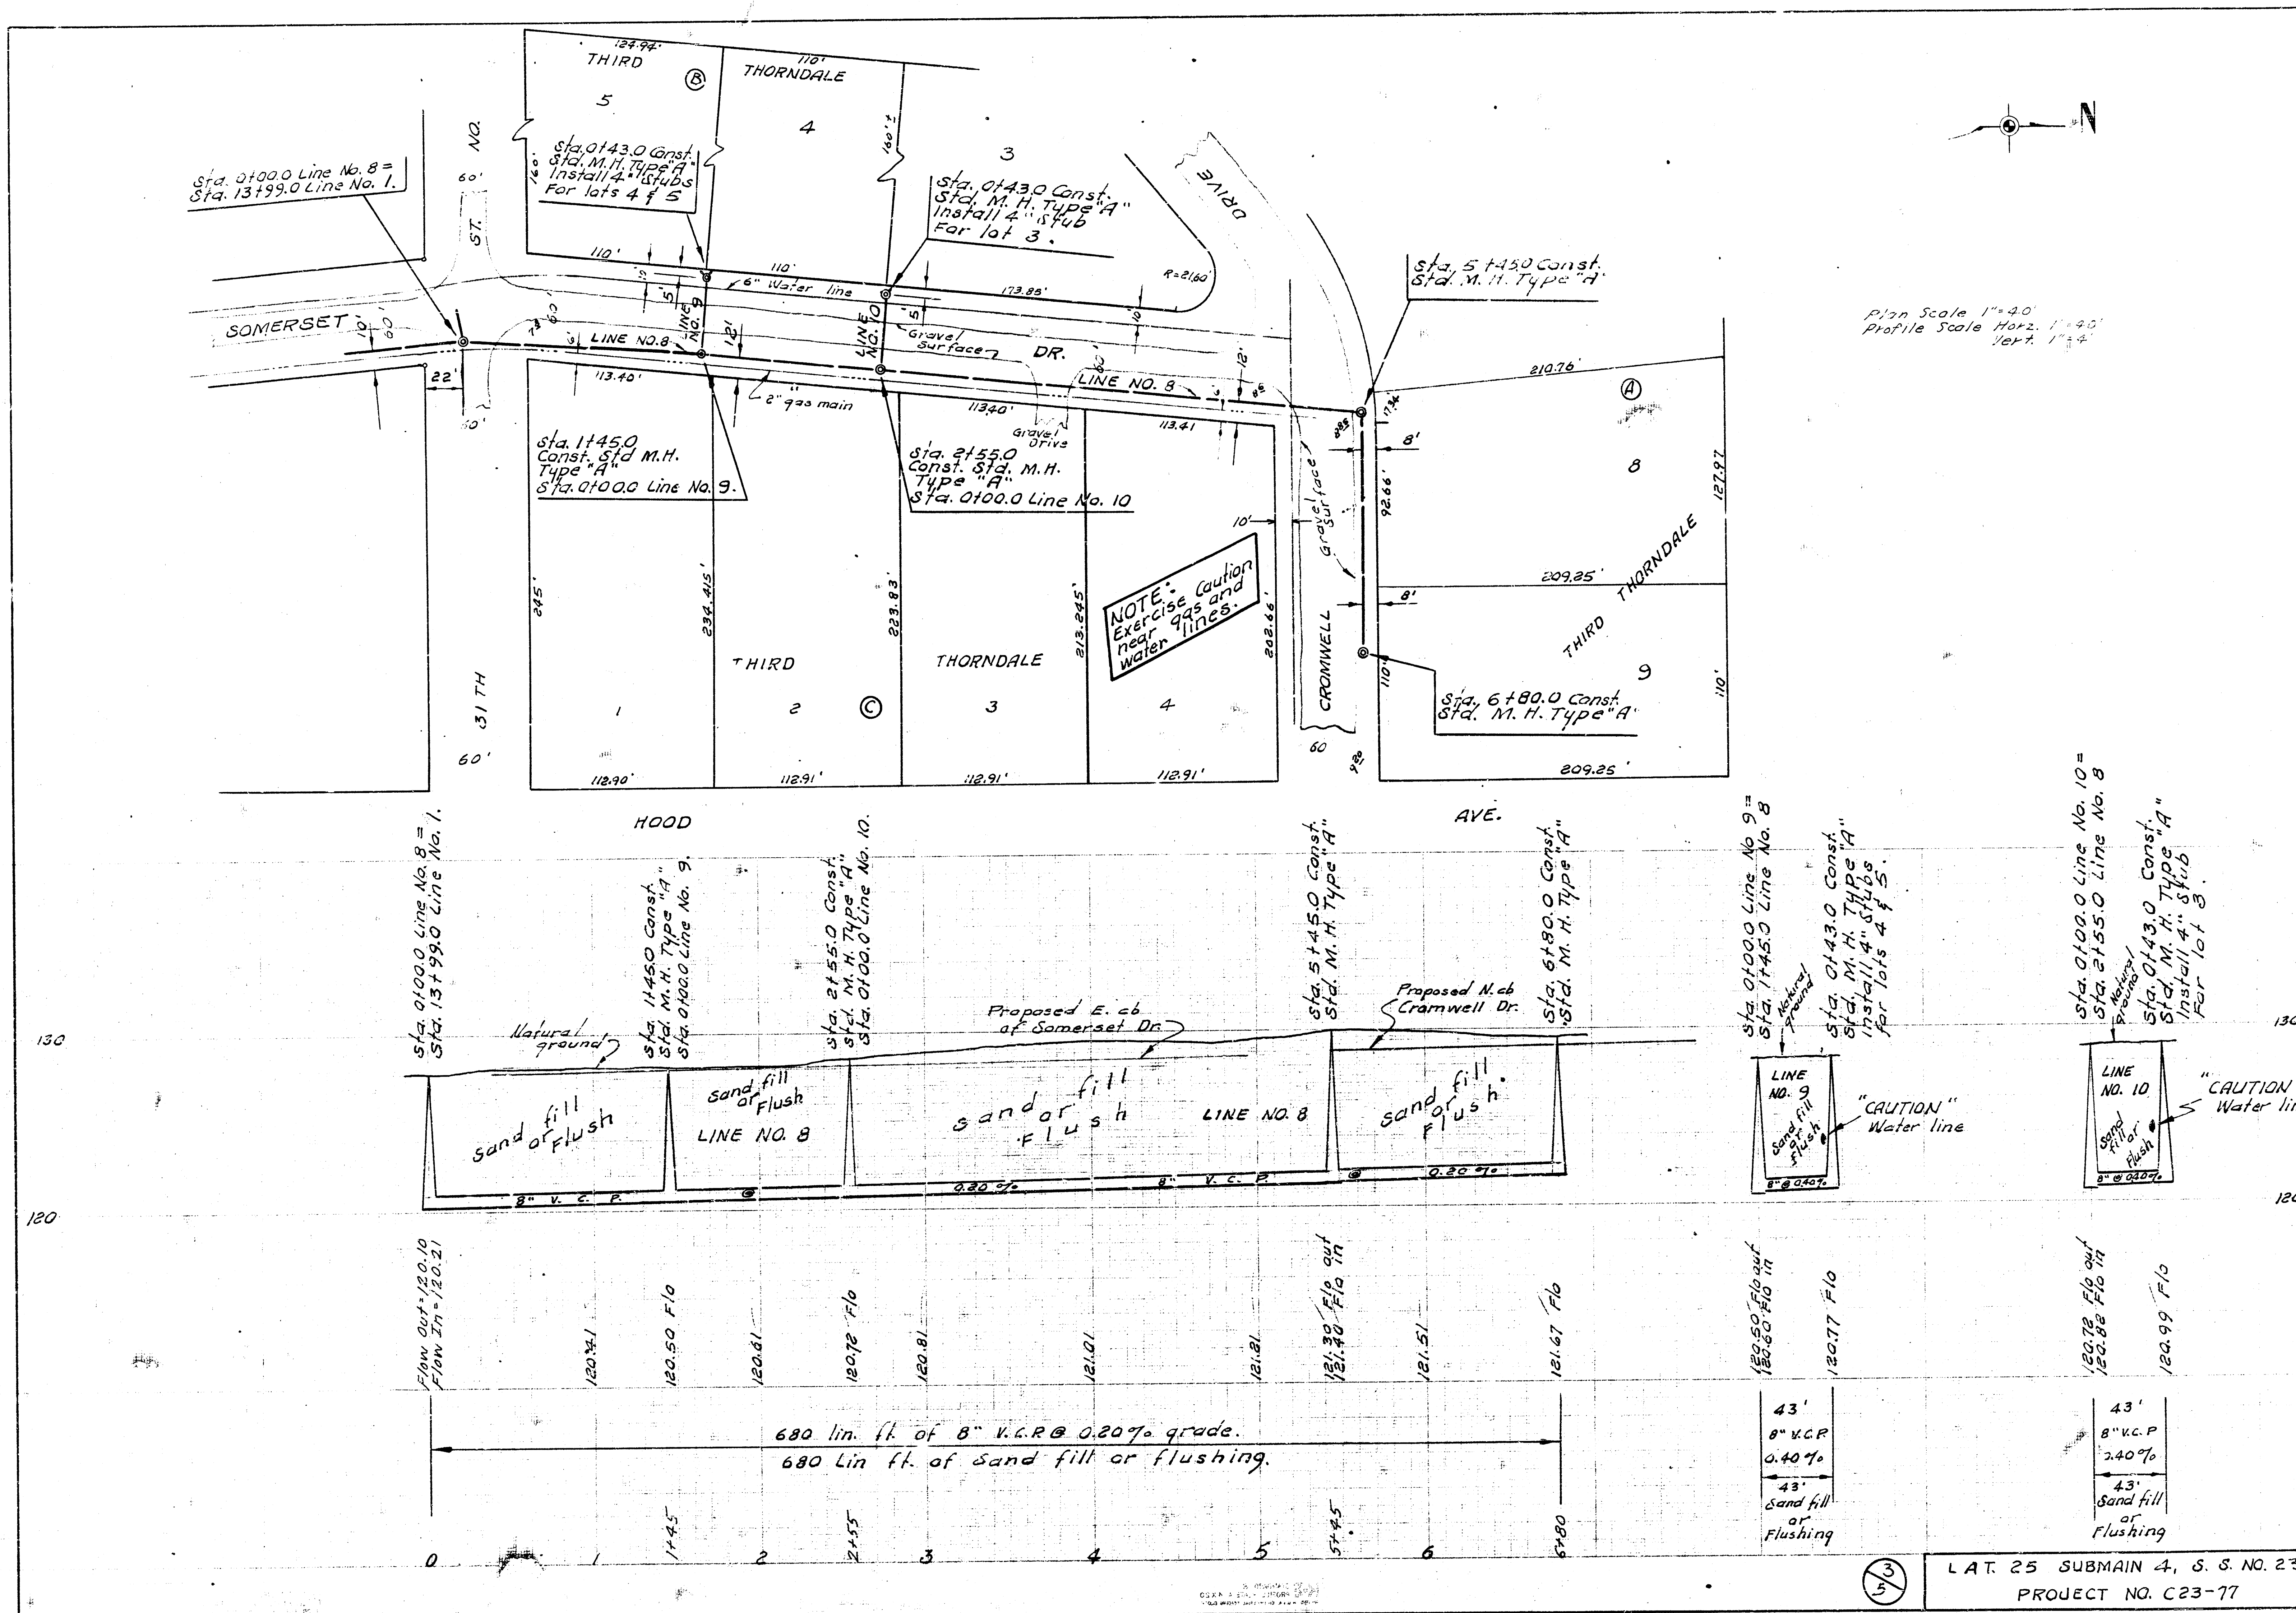

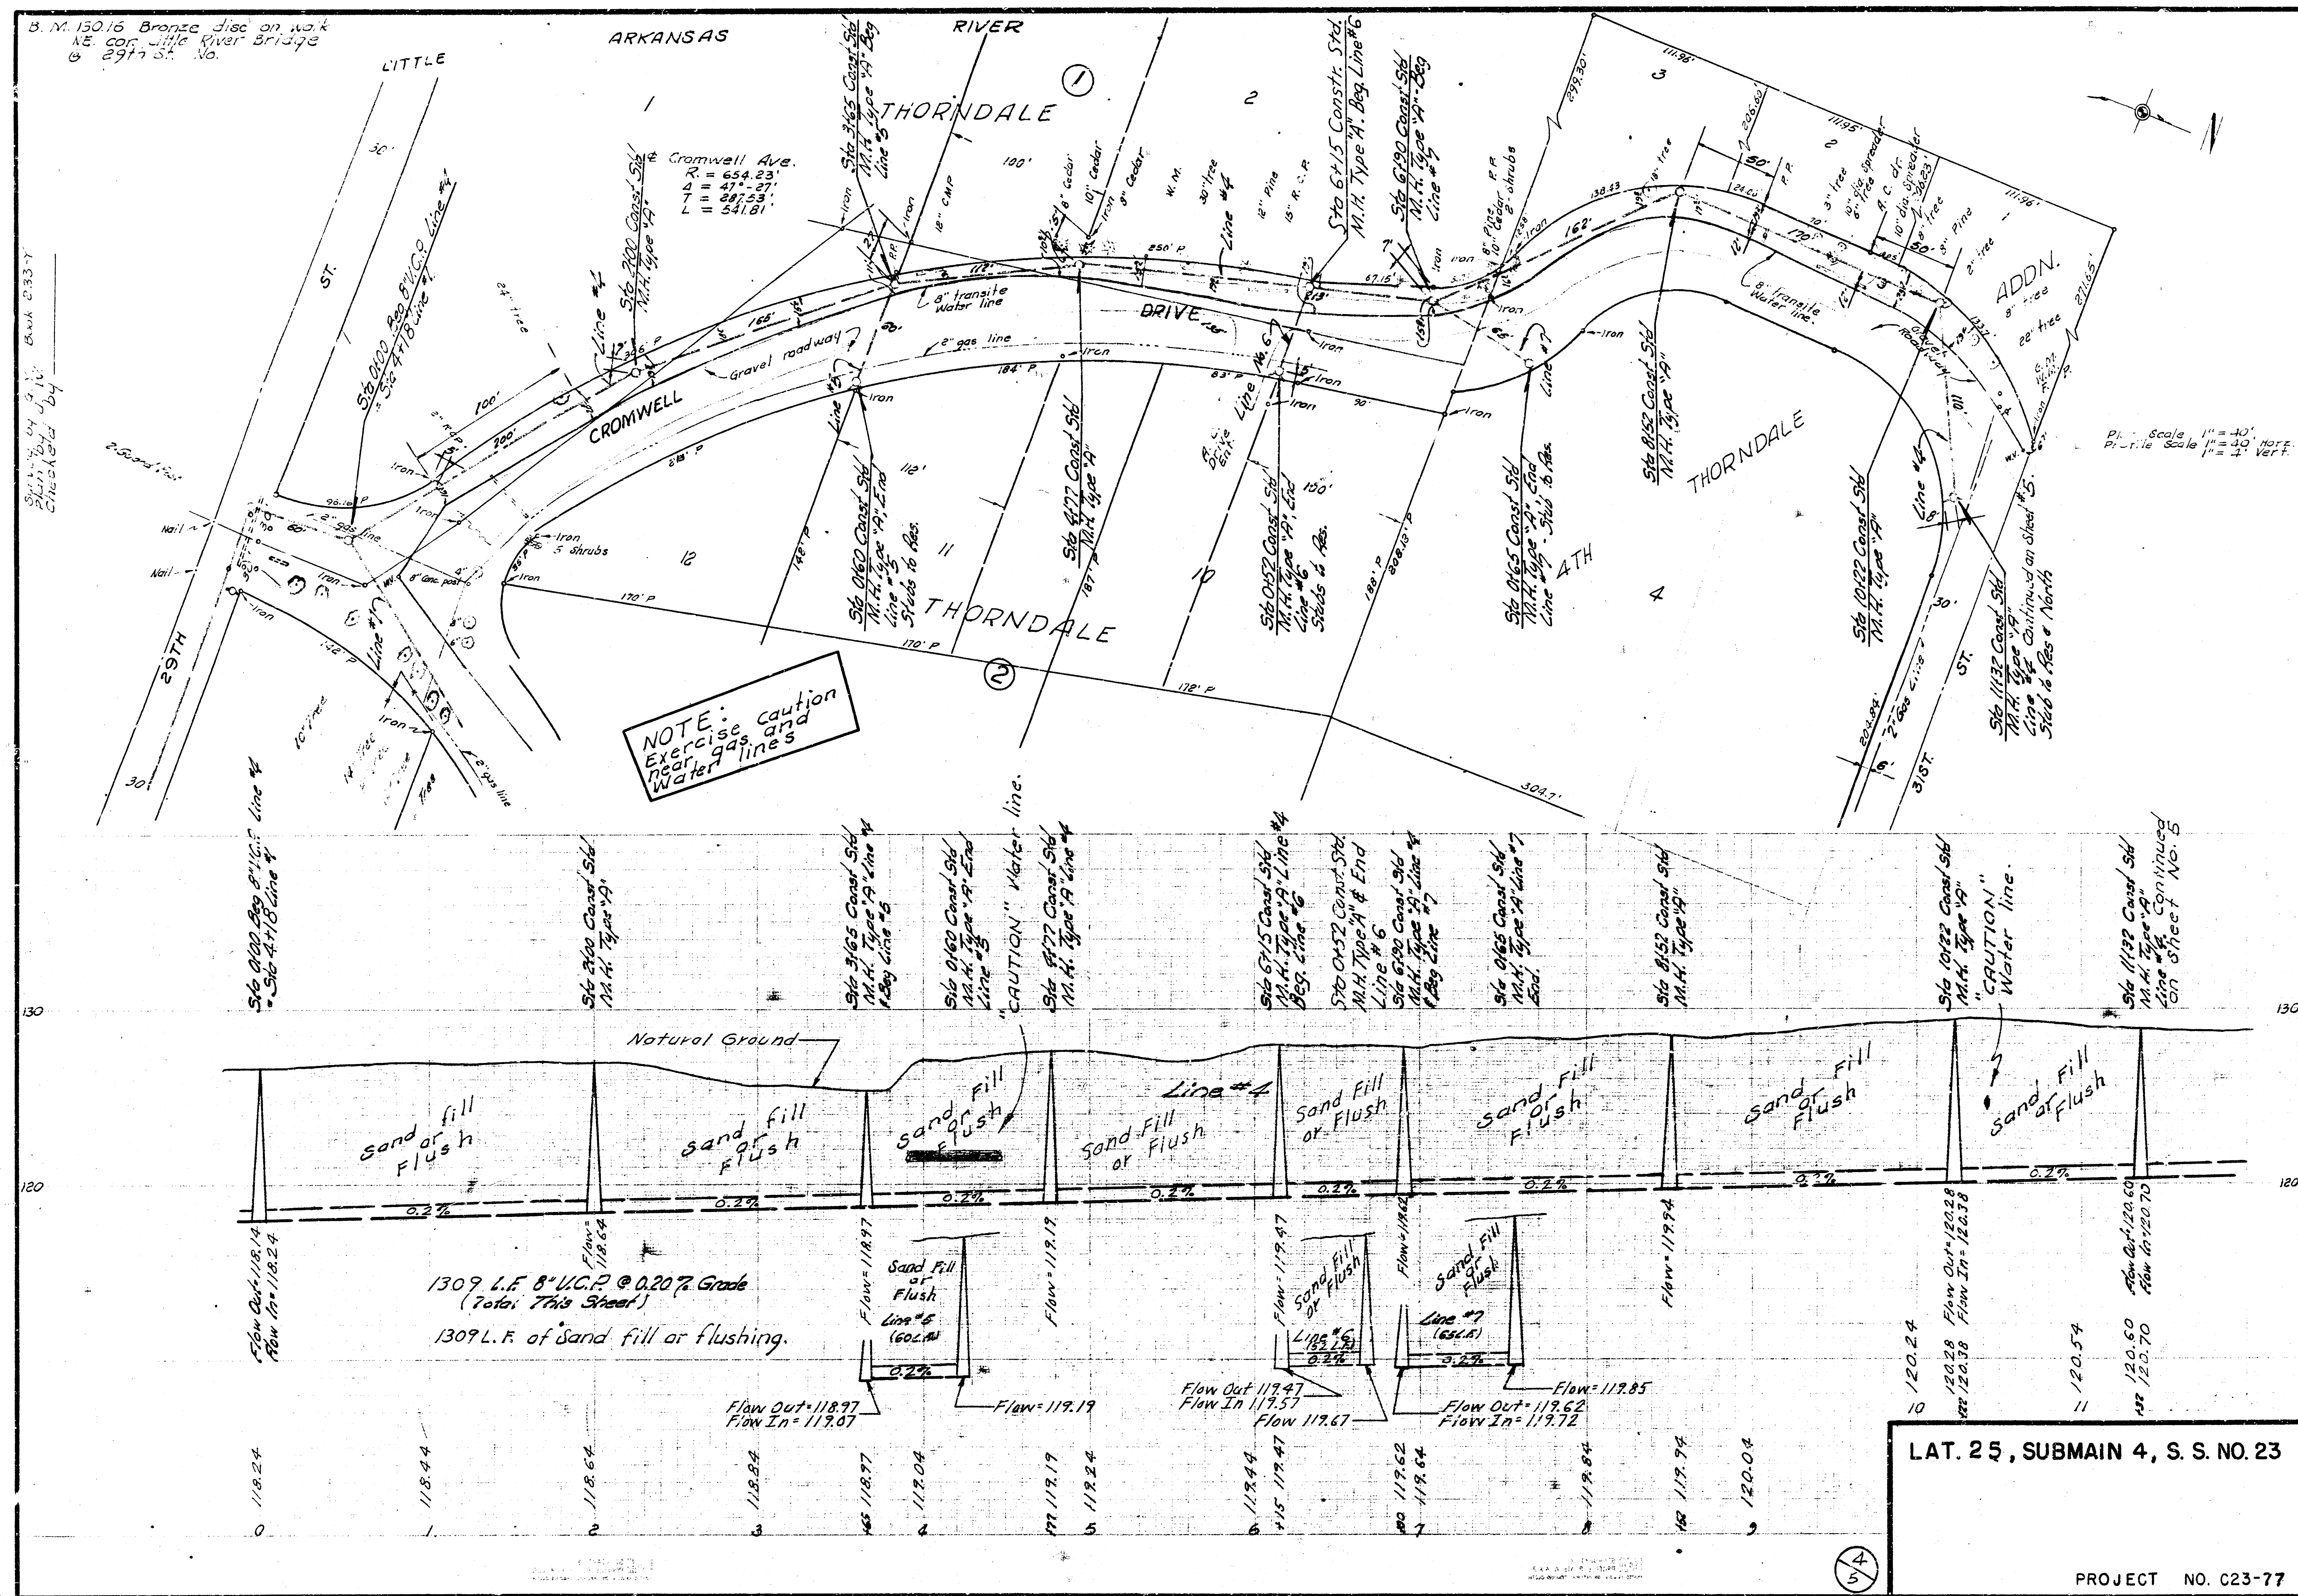

3K 233-Y
Pg. 35 of 37

Plan Scale 1"=40'
Profile Scale Horiz. 1"=40'
Vert. 1"=4'

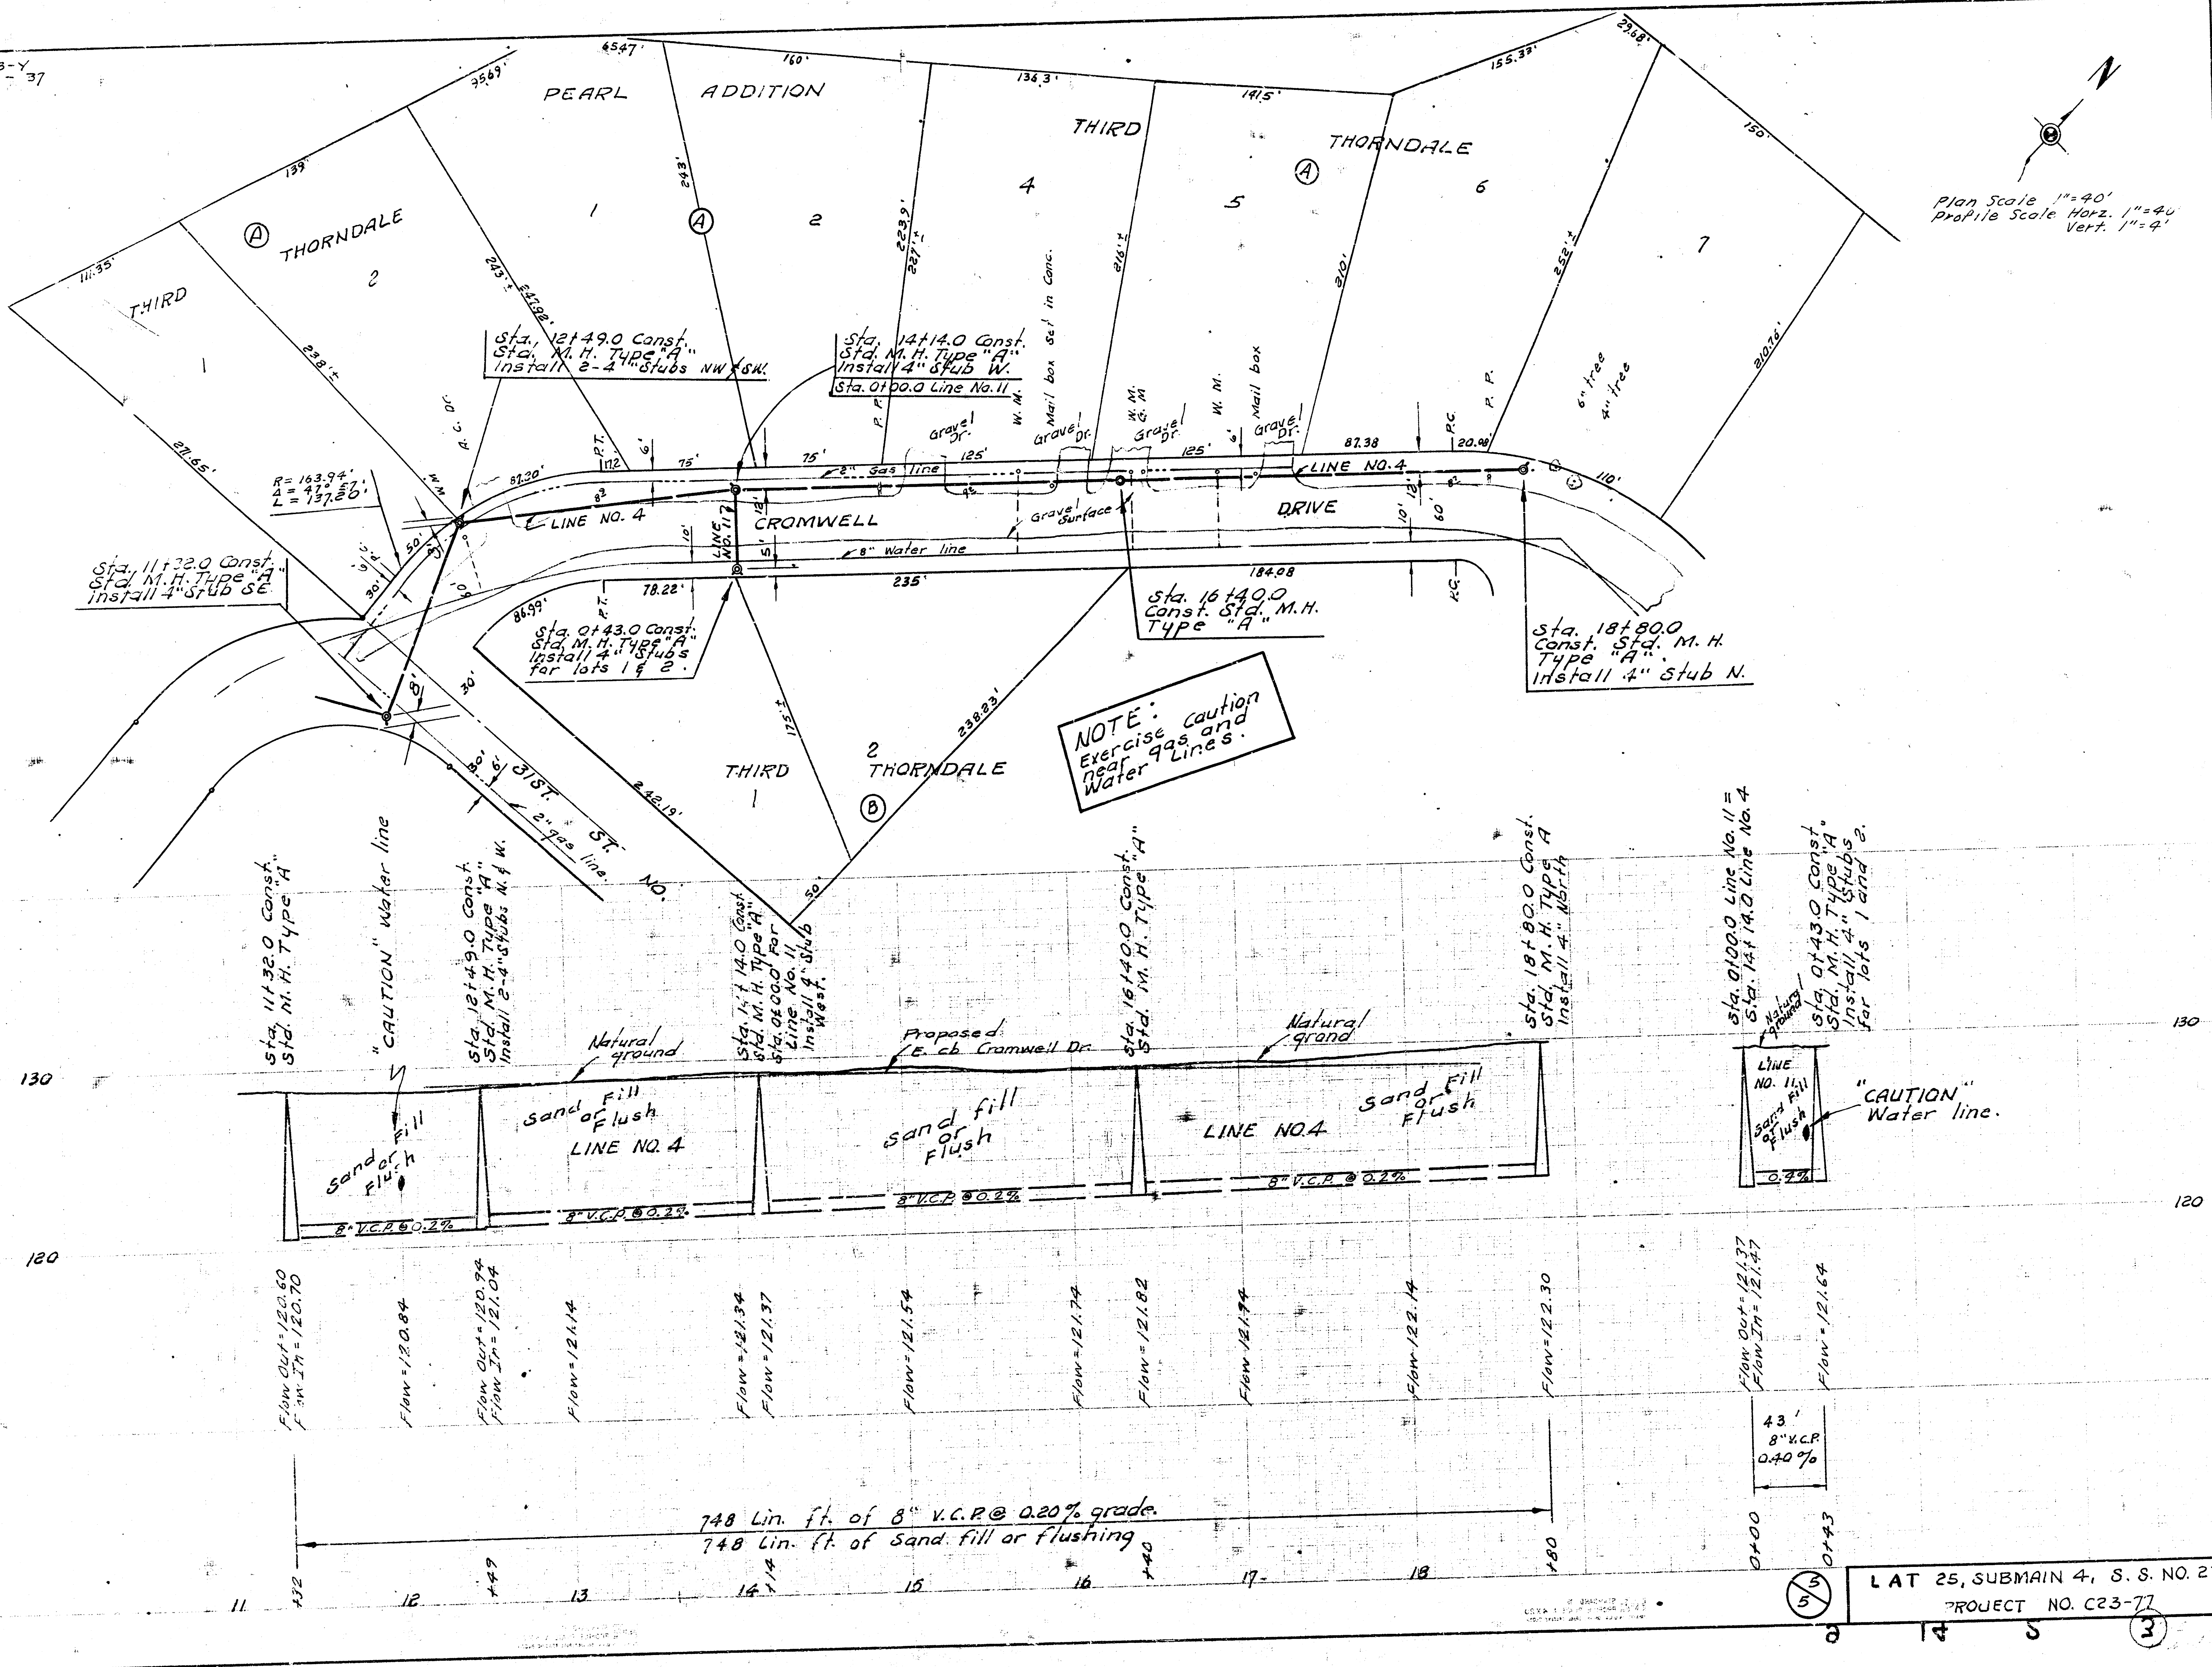

NOTE:
Exercise caution
near gas and
water lines.

"CAUTION"
Water line.

LAT 25, SUBMAIN 4, S. S. NO. 23
PROJECT NO. C23-77