


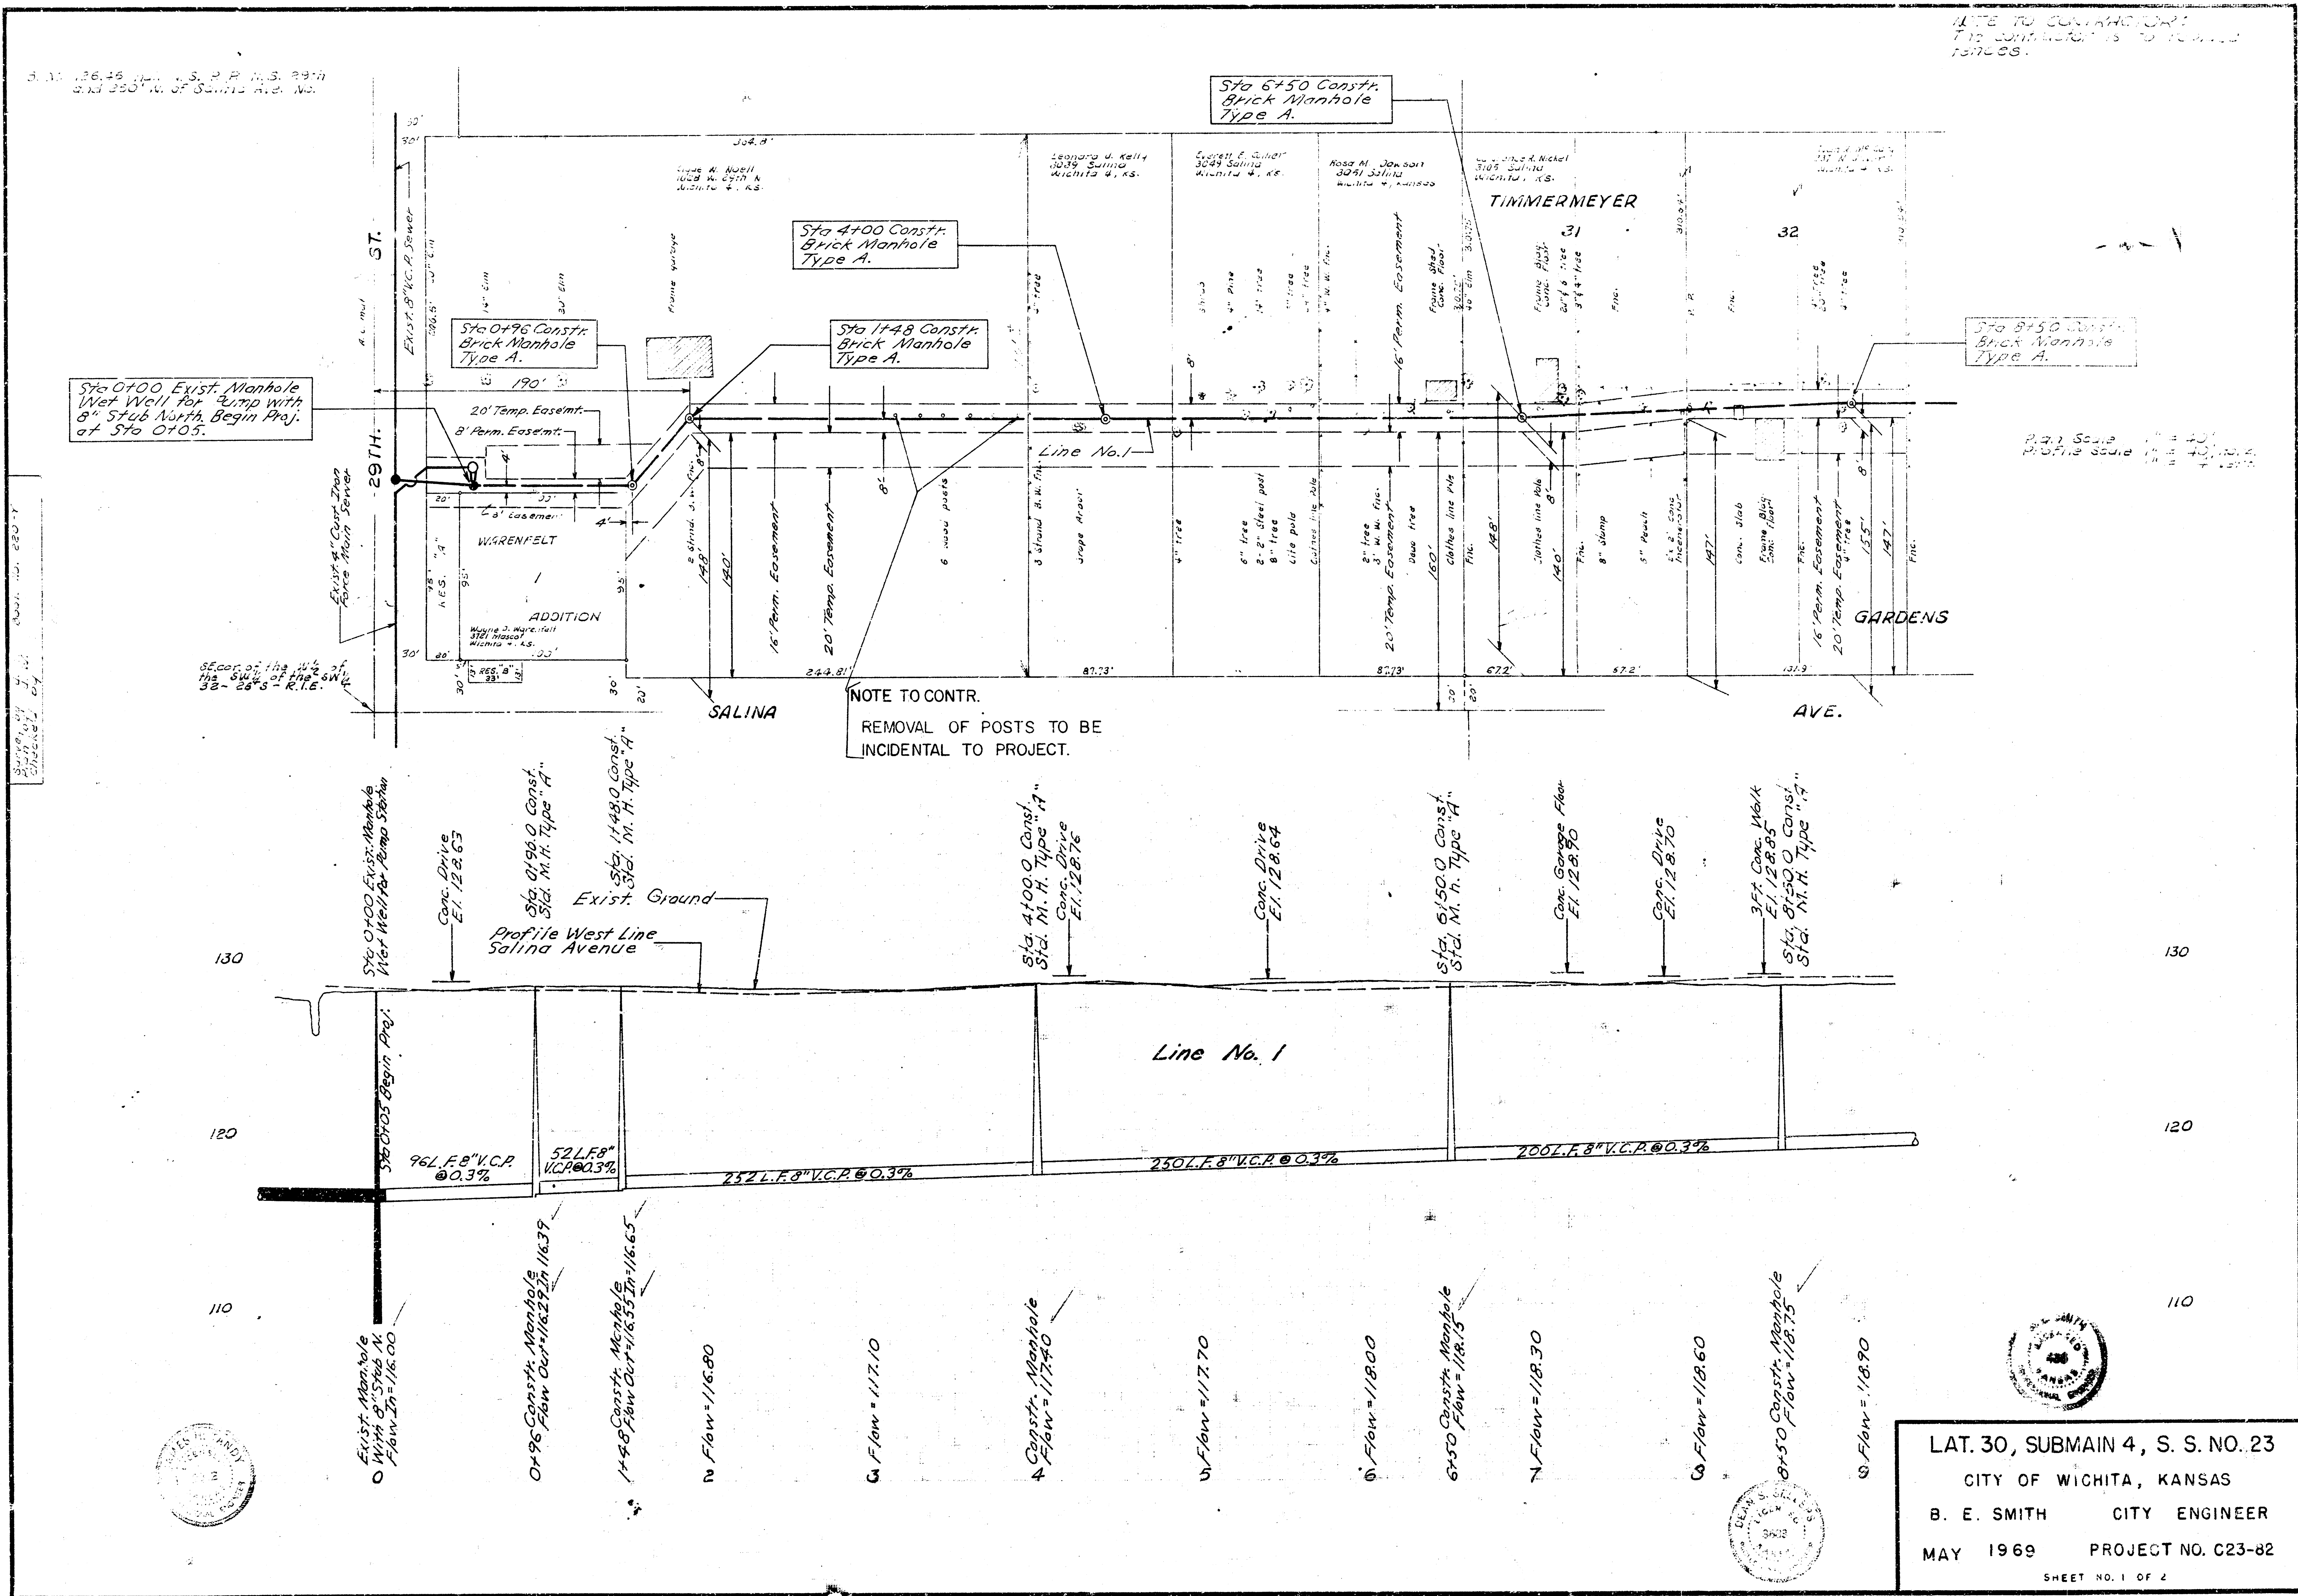

NOTE TO CONTRACTOR:

NOTE TO CONTR.
REMOVAL OF POSTS TO BE
INCIDENTAL TO PROJECT.

LAT. 30, SUBMAIN 4, S. S. NO. 23
CITY OF WICHITA, KANSAS
B. E. SMITH CITY ENGINEER
MAY 1969 PROJECT NO. C23-82
SHEET NO. 1 OF 2

