


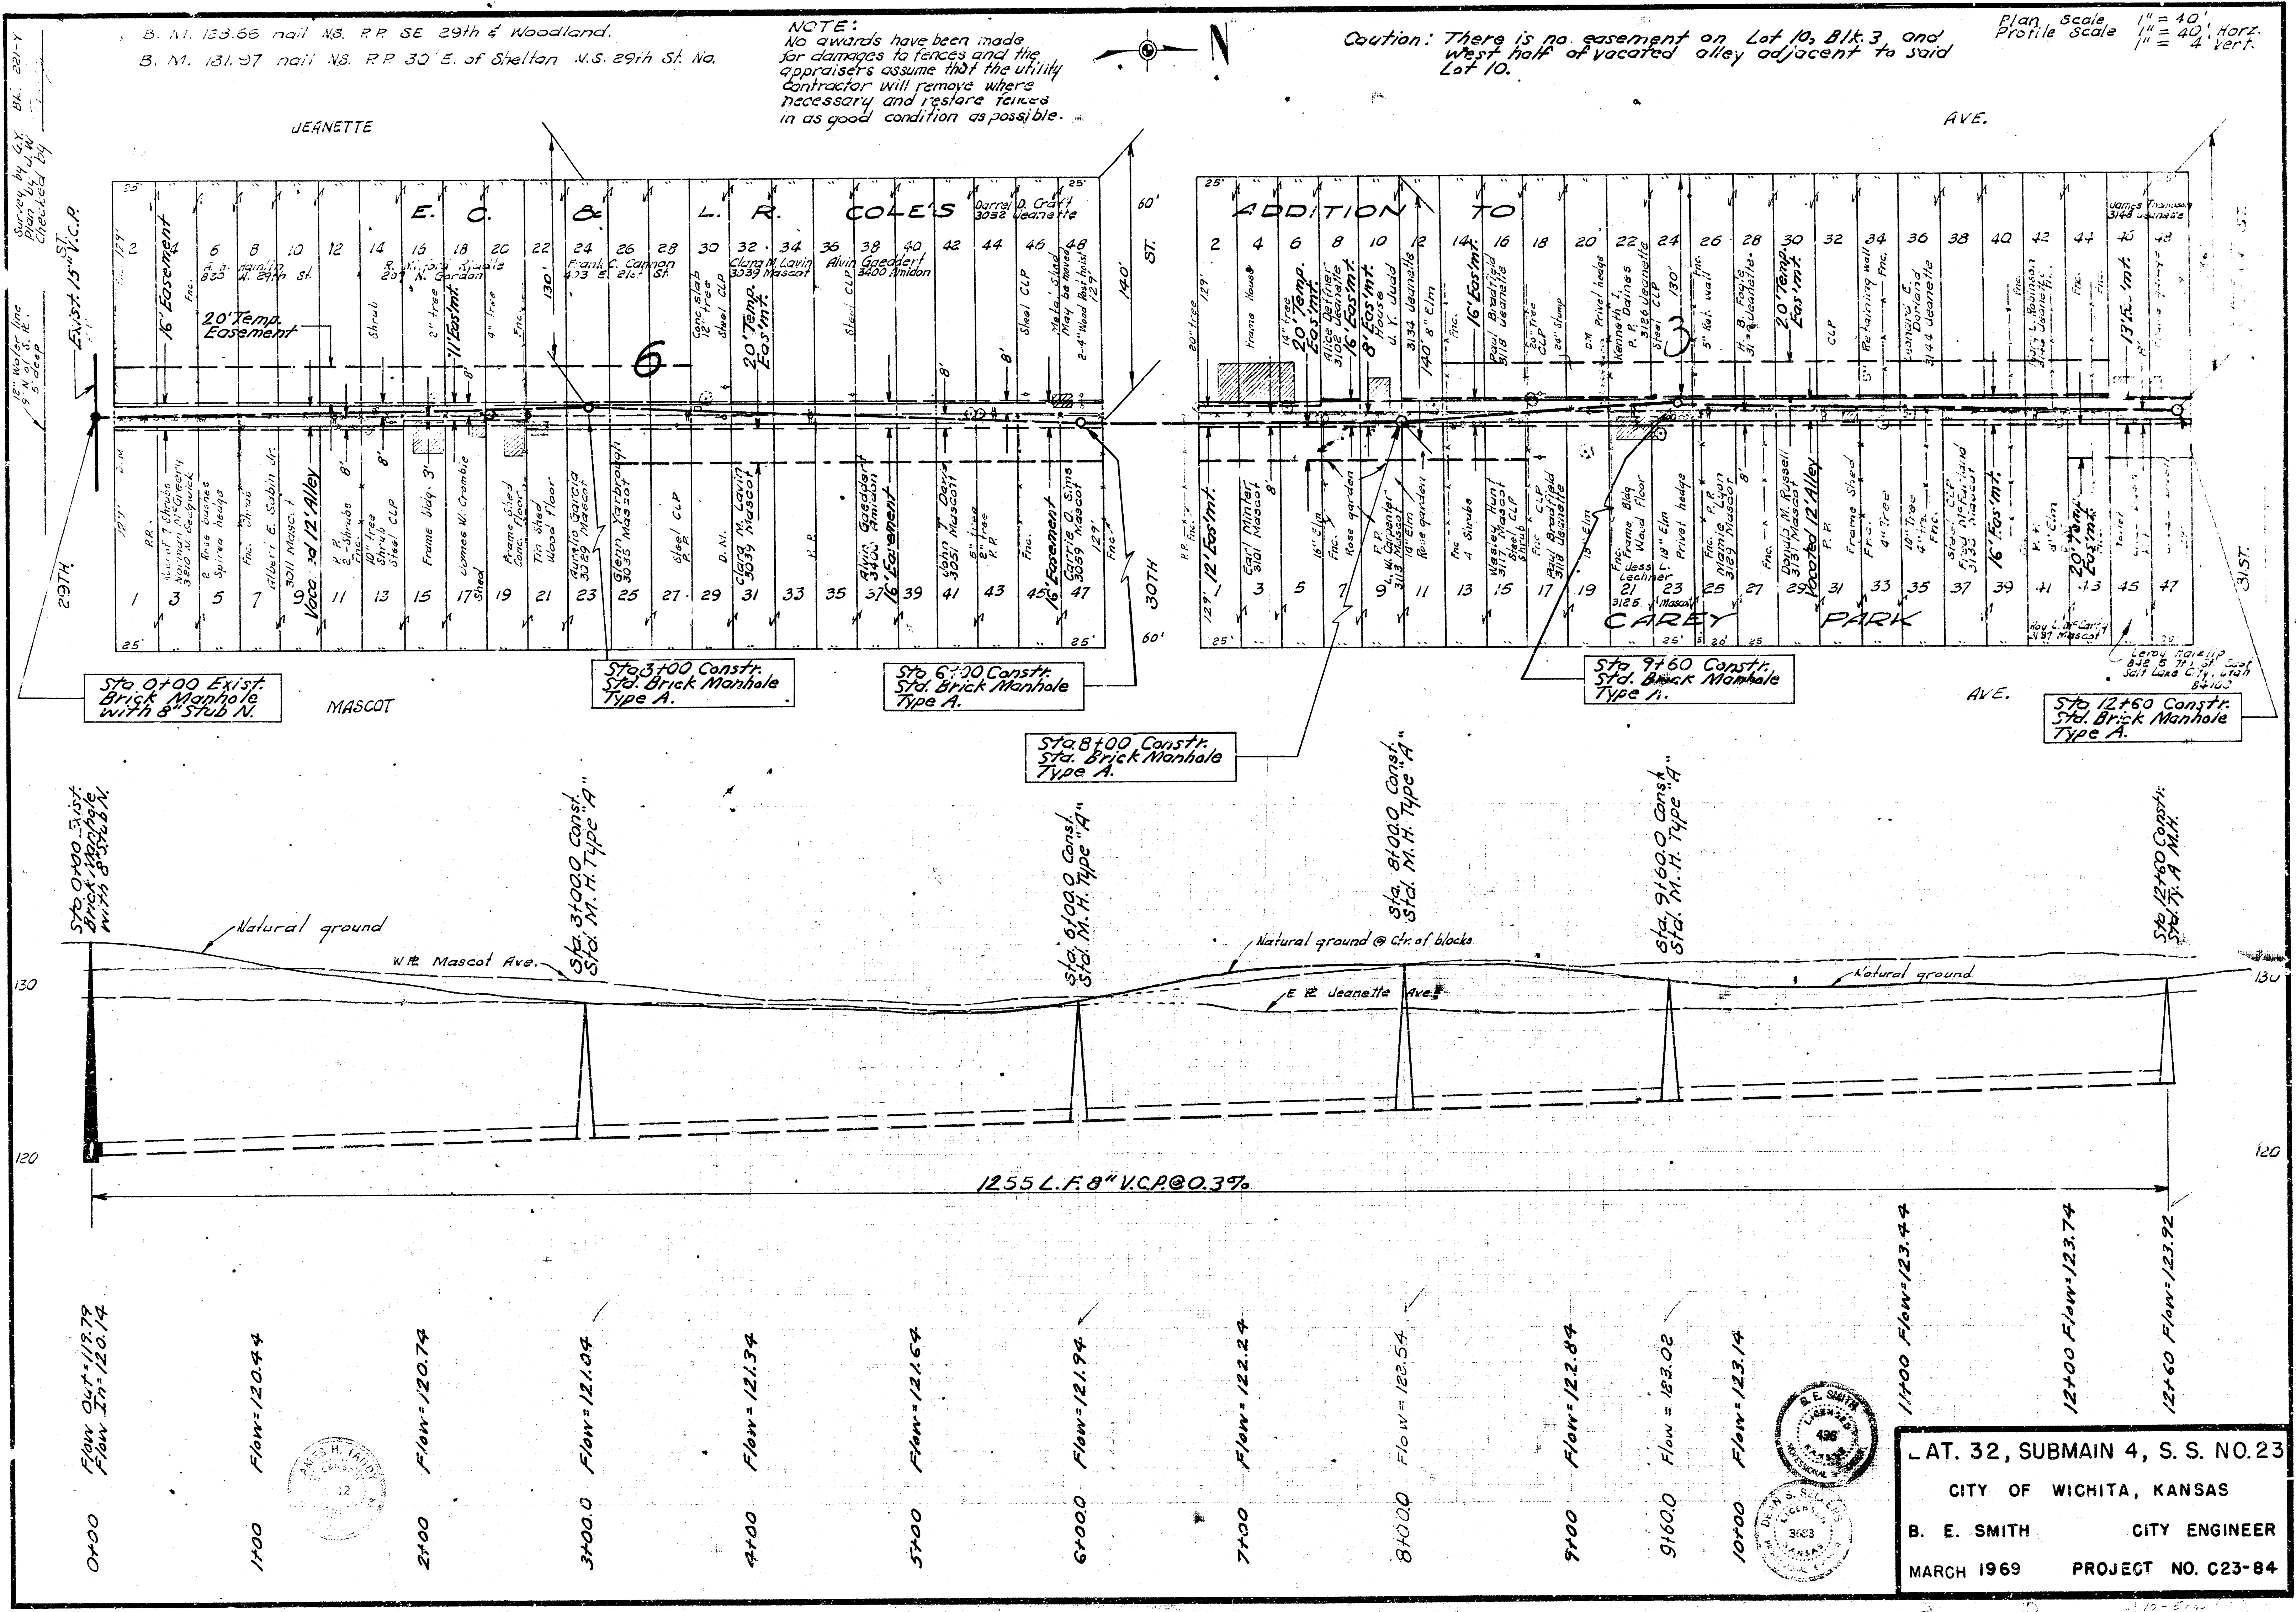

B. M. 133.66 nail N.B. R.P. SE 29th & Woodland.
B. M. 131.97 nail N.B. R.P. 30' E. of Shelton N.S. 29th St. No.

NOTE:
No awards have been made for damages to fences and the appraisers assume that the utility contractor will remove where necessary and restore fences in as good condition as possible.

Caution: There is no easement on Lot 10, Blk. 3 and West half of vacated alley adjacent to said Lot 10.

Plan Scale 1" = 40' Horiz.
Profile Scale 1" = 4' Vert.

LAT. 32, SUBMAIN 4, S. S. NO. 23
CITY OF WICHITA, KANSAS
B. E. SMITH CITY ENGINEER
MARCH 1969 PROJECT NO. C23-84