

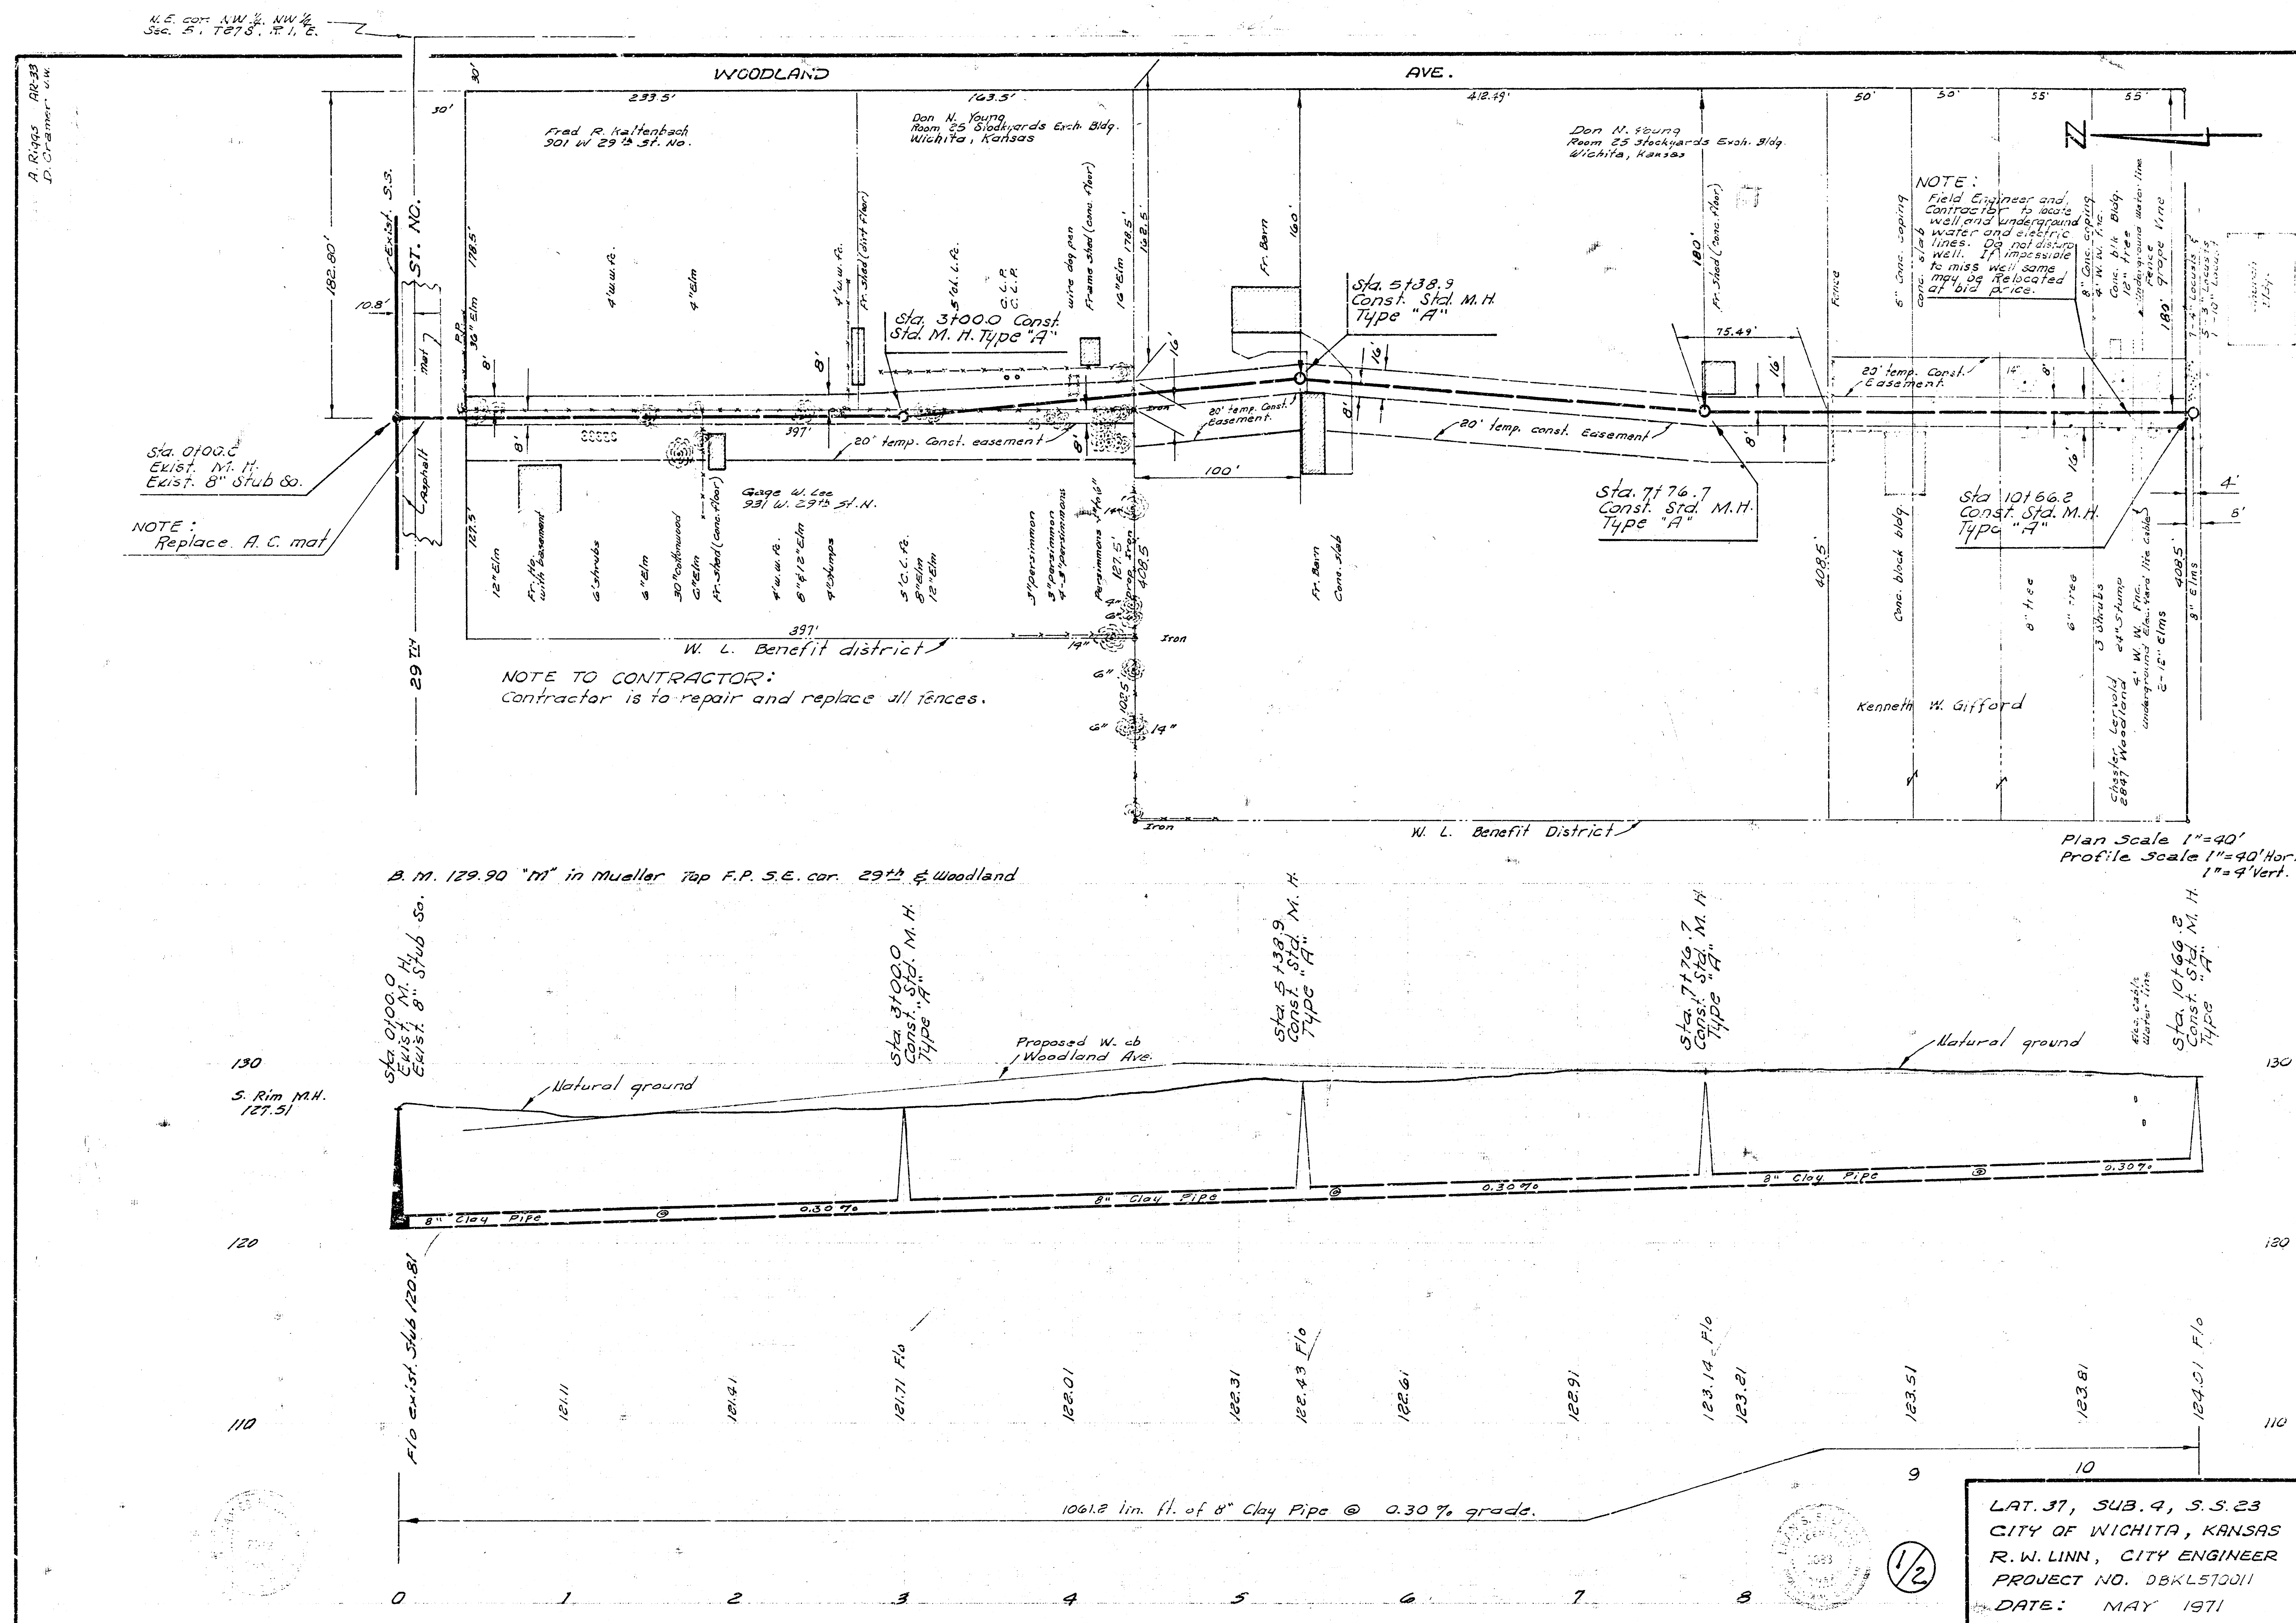


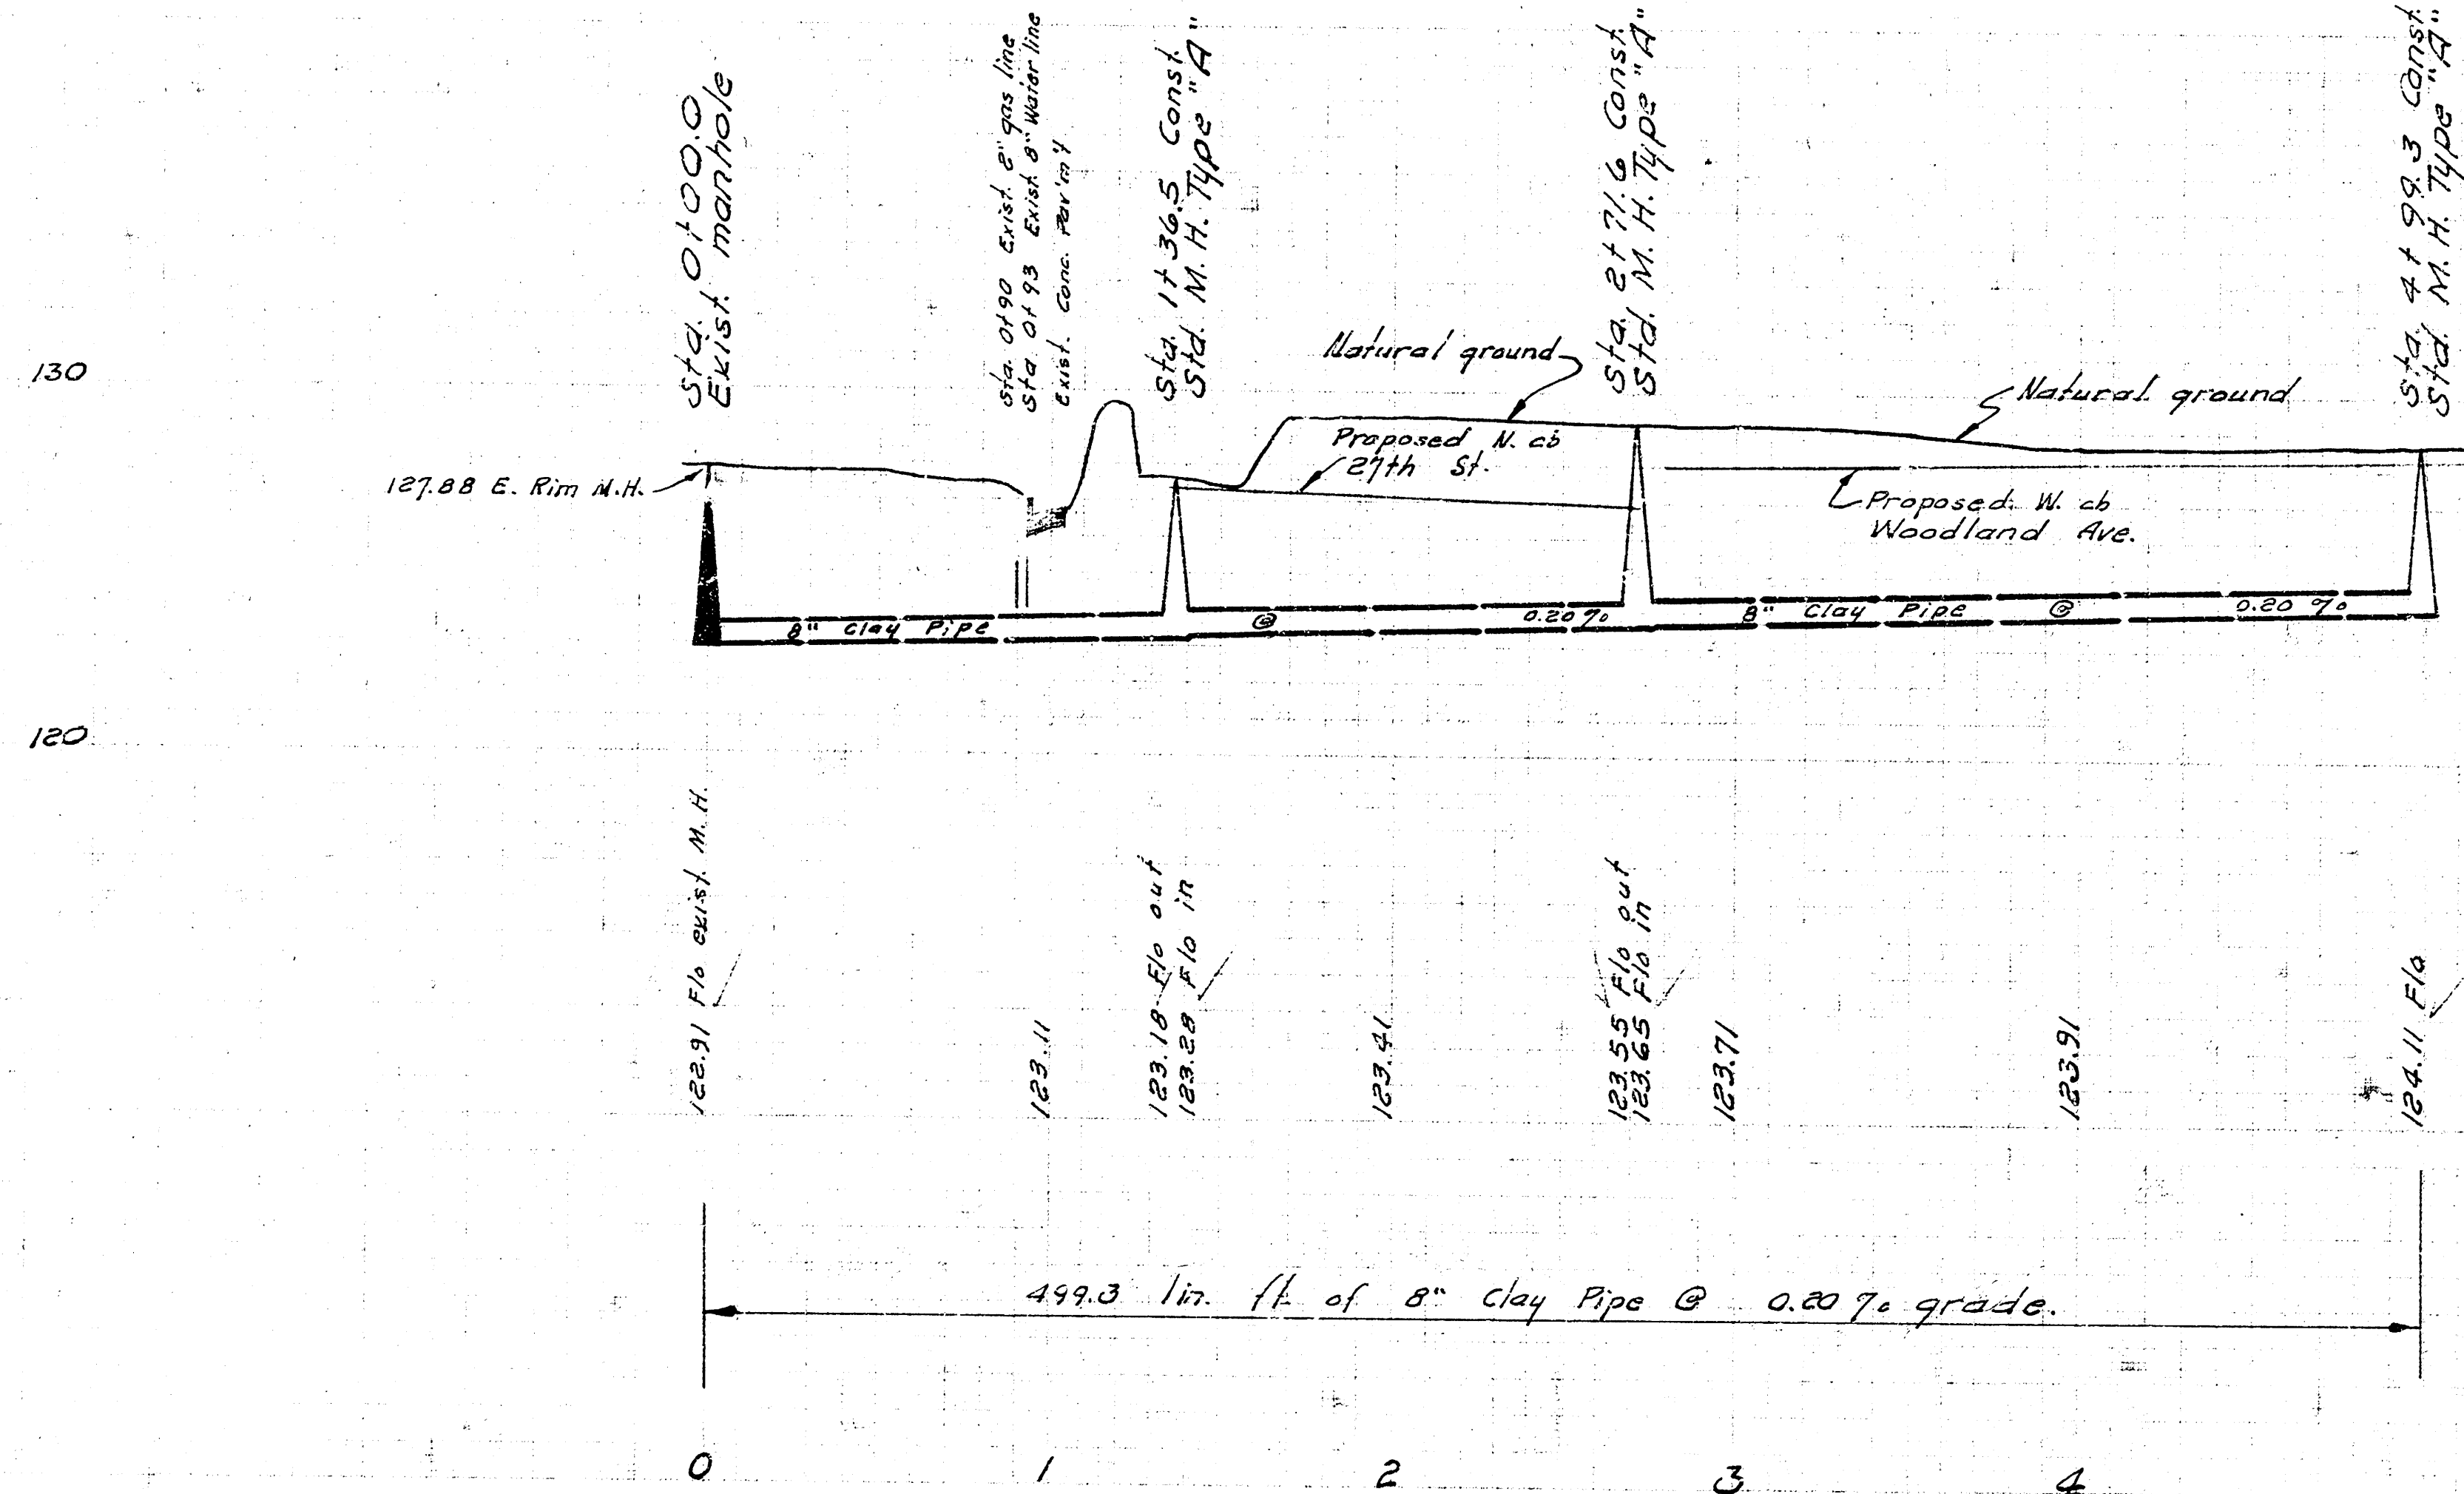

3. M. 129.67 N.E. cor. conc. porch Ho #
1201 W. 27th St. No.
3. M. 129.39 SW cor. 1st conc. step Ho #
2802 Woodland.

238-Y
149-57

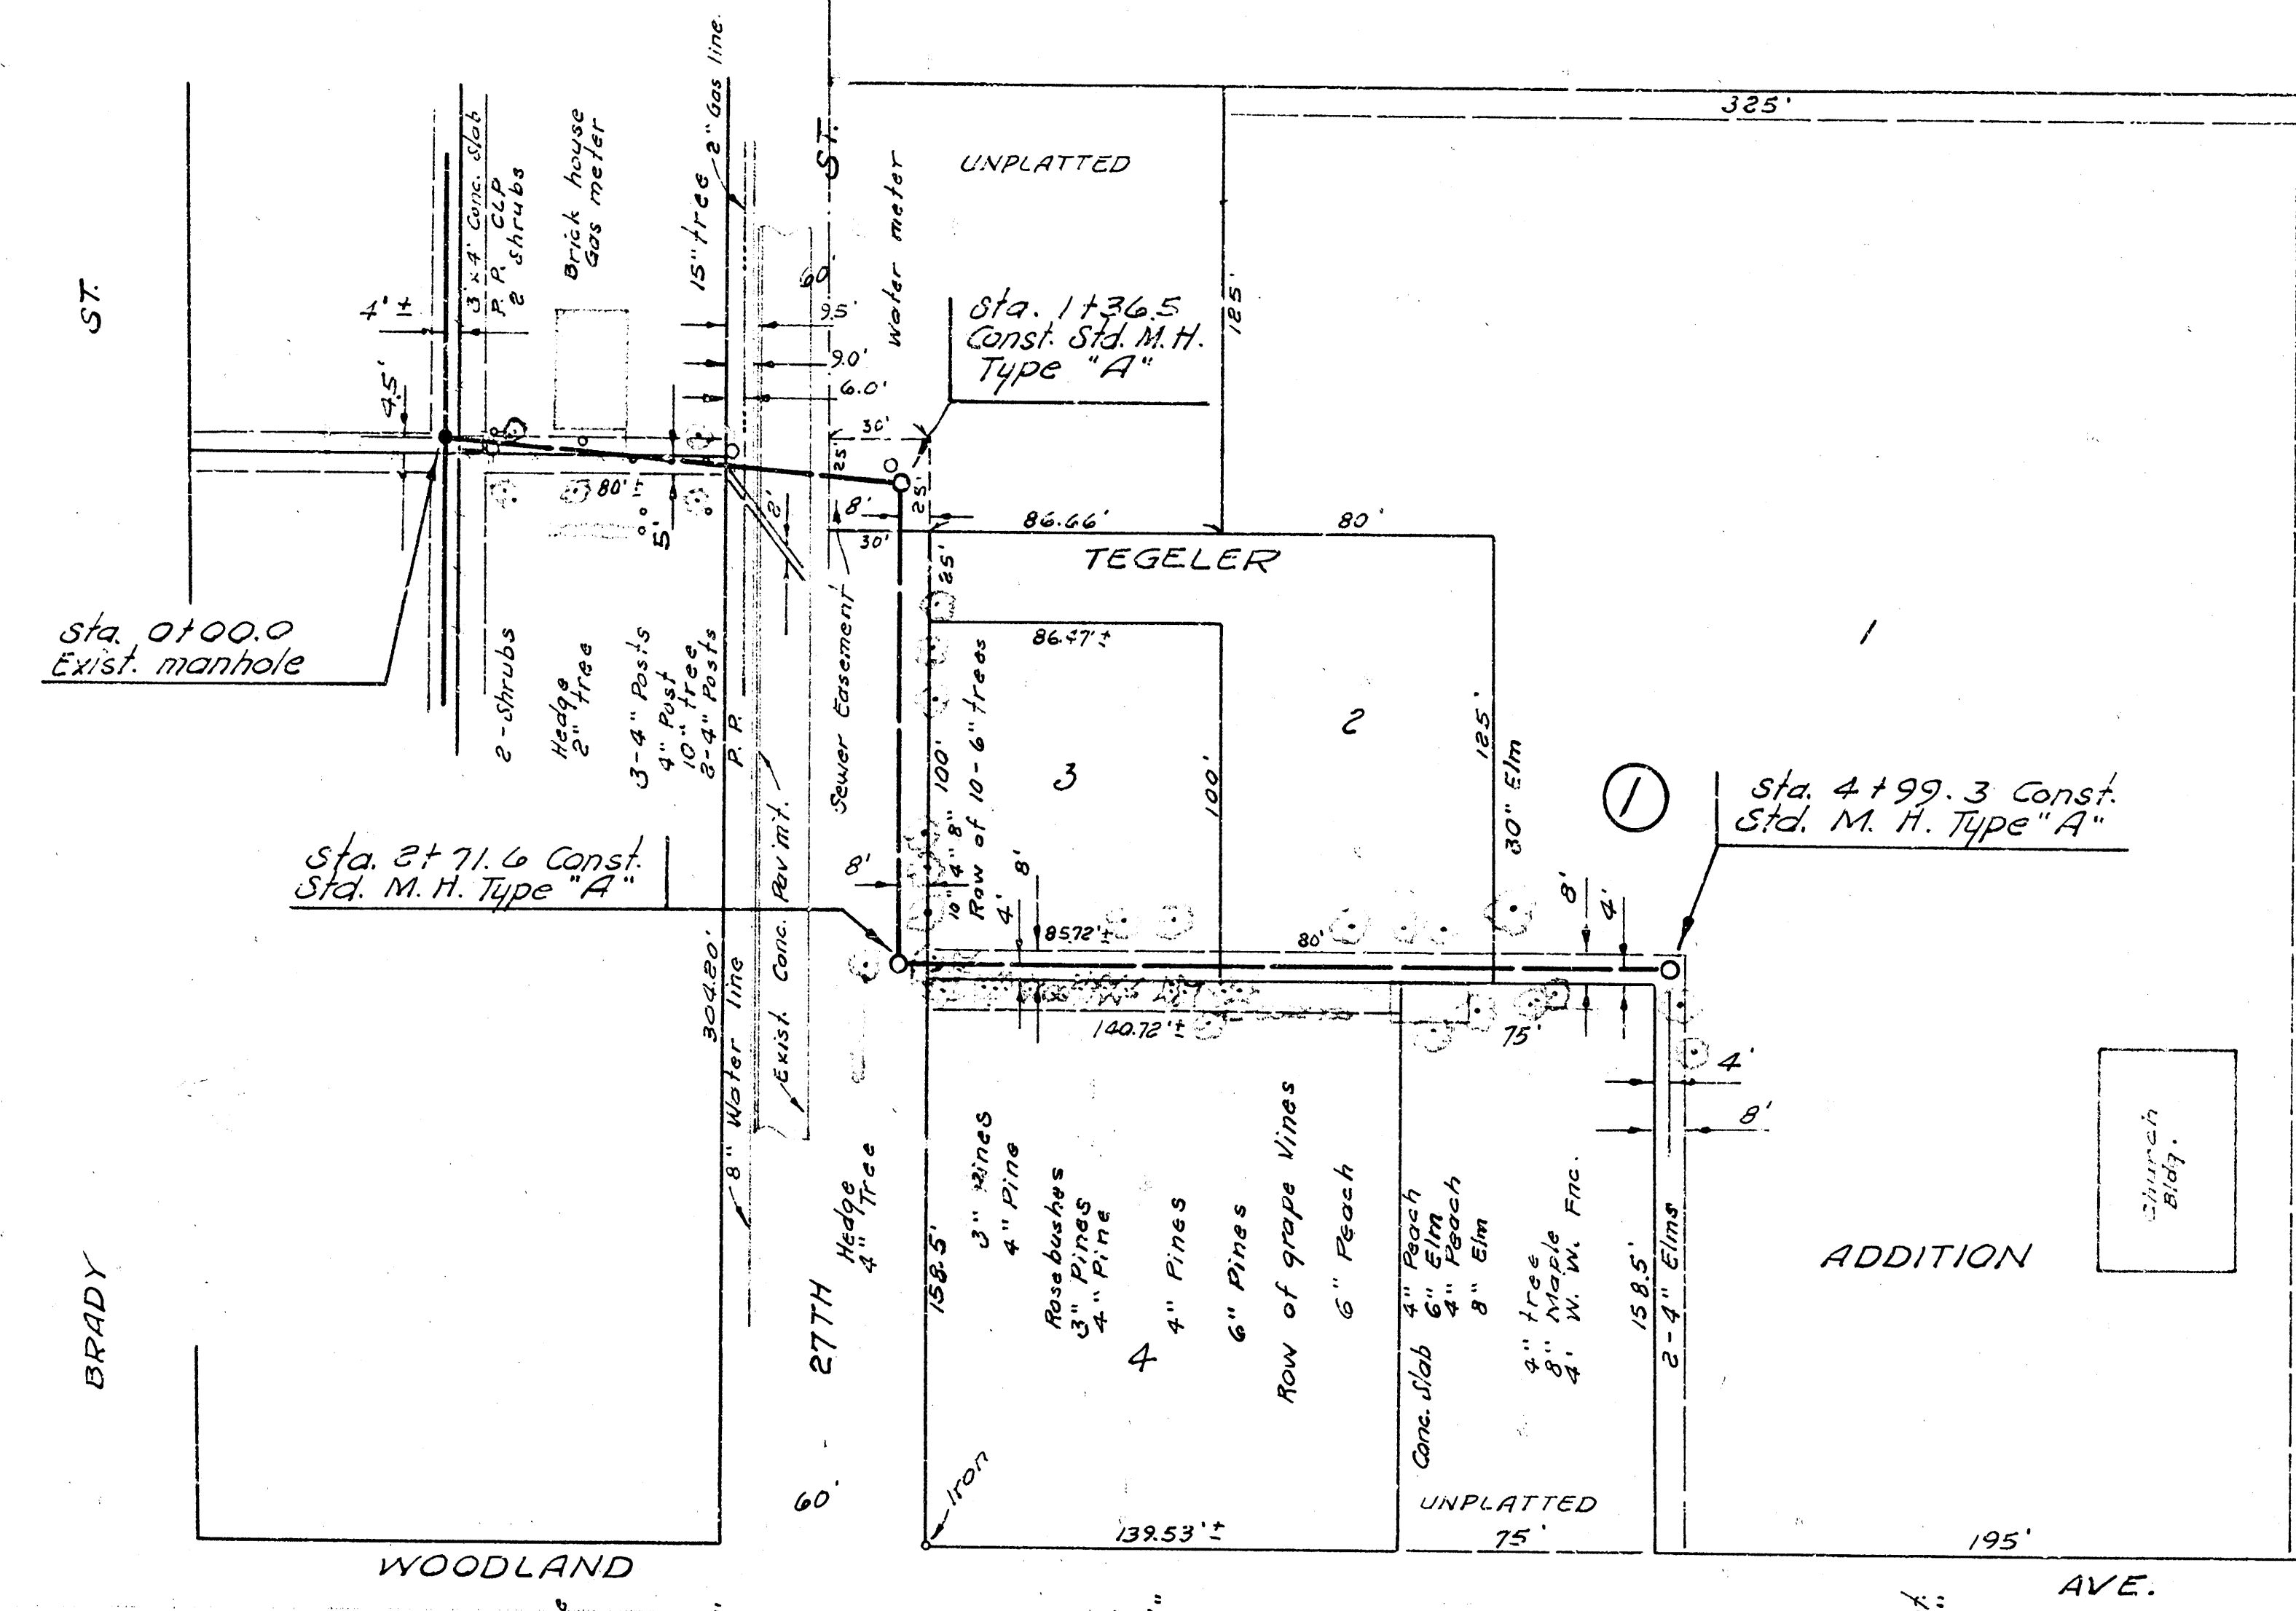

2/2

LAT. 37, SUB. 4, S. S. 23
PROJECT NO. 08KLS70011