


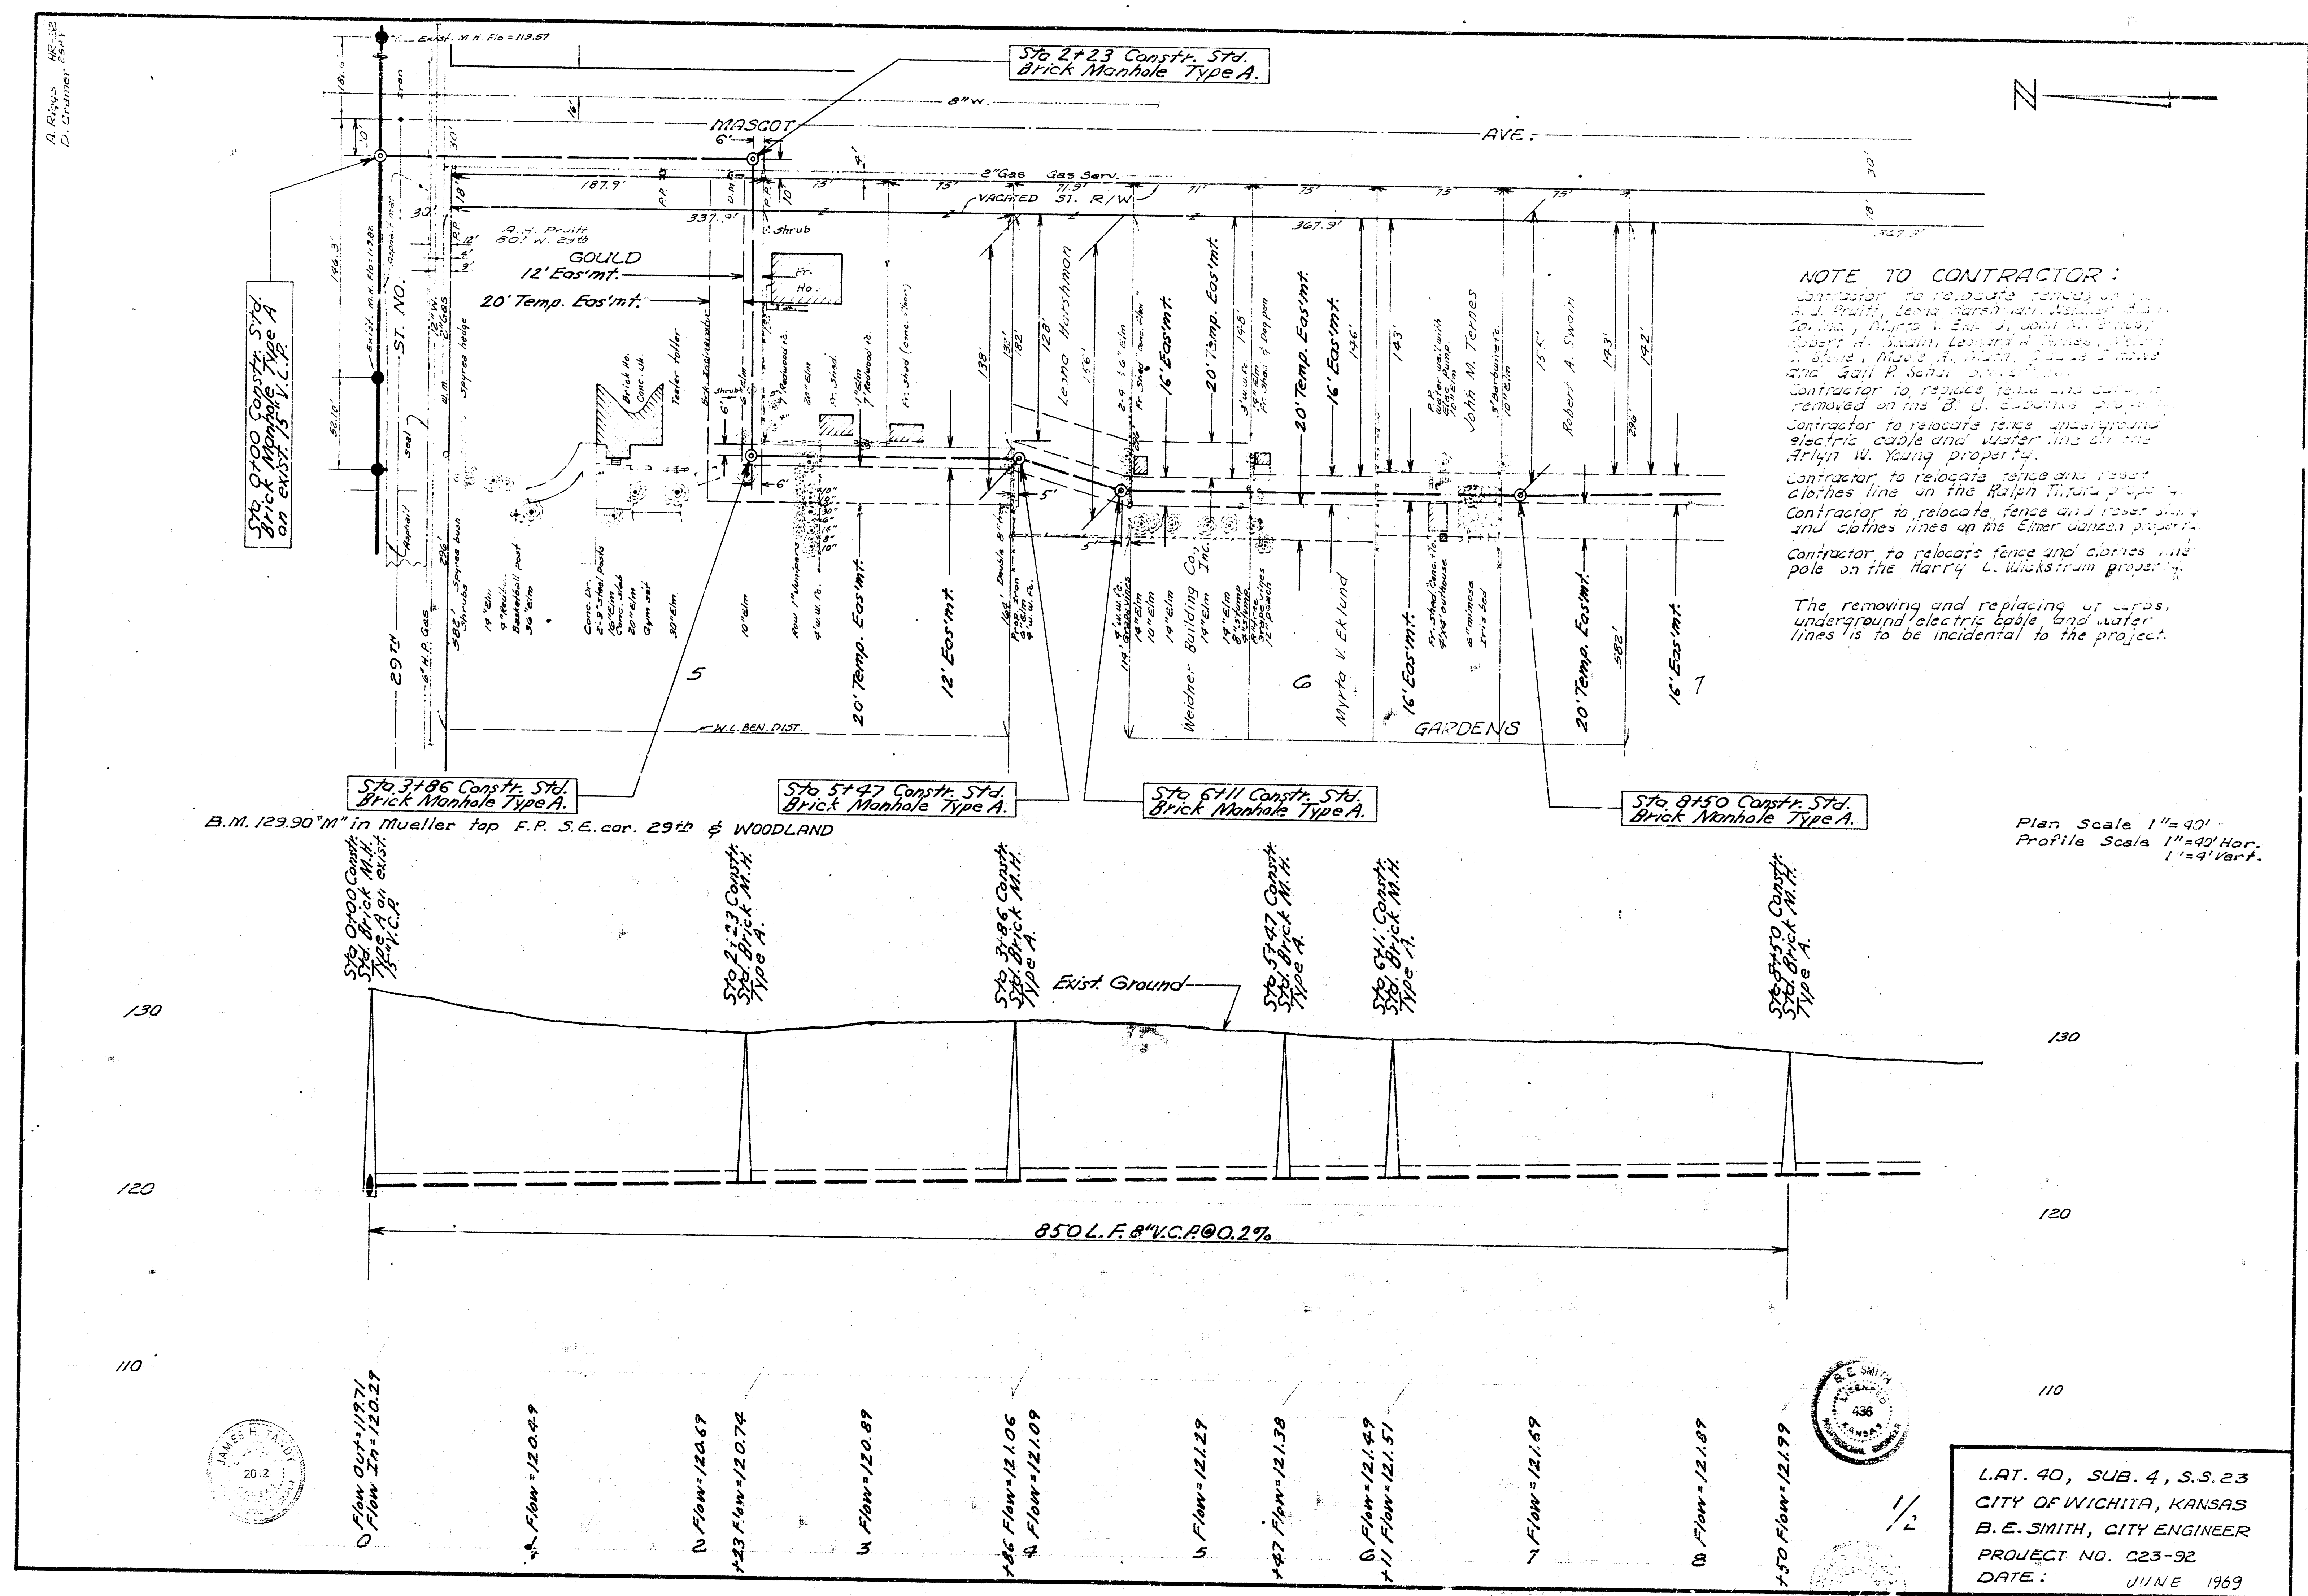

NOTE TO CONTRACTOR:
Contractor to relocate fence and reset clothes line on the Ralph T. Tipton property.
Contractor to replace fence and remove removed on the B. J. Eubanks property.
Contractor to relocate fence and reset electric cable and water line on the Arlyn W. Young property.
Contractor to relocate fence and reset clothes line on the Ralph T. Tipton property.
Contractor to relocate fence and reset electric cable and water line on the Arlyn W. Young property.
Contractor to relocate fence and reset clothes line on the Harry L. Wickstrom property.
The removing and replacing of wires, underground electric cable, and water lines is to be incidental to the project.

Plan Scale 1"=40'
Profile Scale 1"=40' Hor.
1"=4' Vert.

L.A.T. 40, SUB. 4, S.S. 23
CITY OF WICHITA, KANSAS
B.E. SMITH, CITY ENGINEER
PROJECT NO. 023-92
DATE: JUNE 1969

