


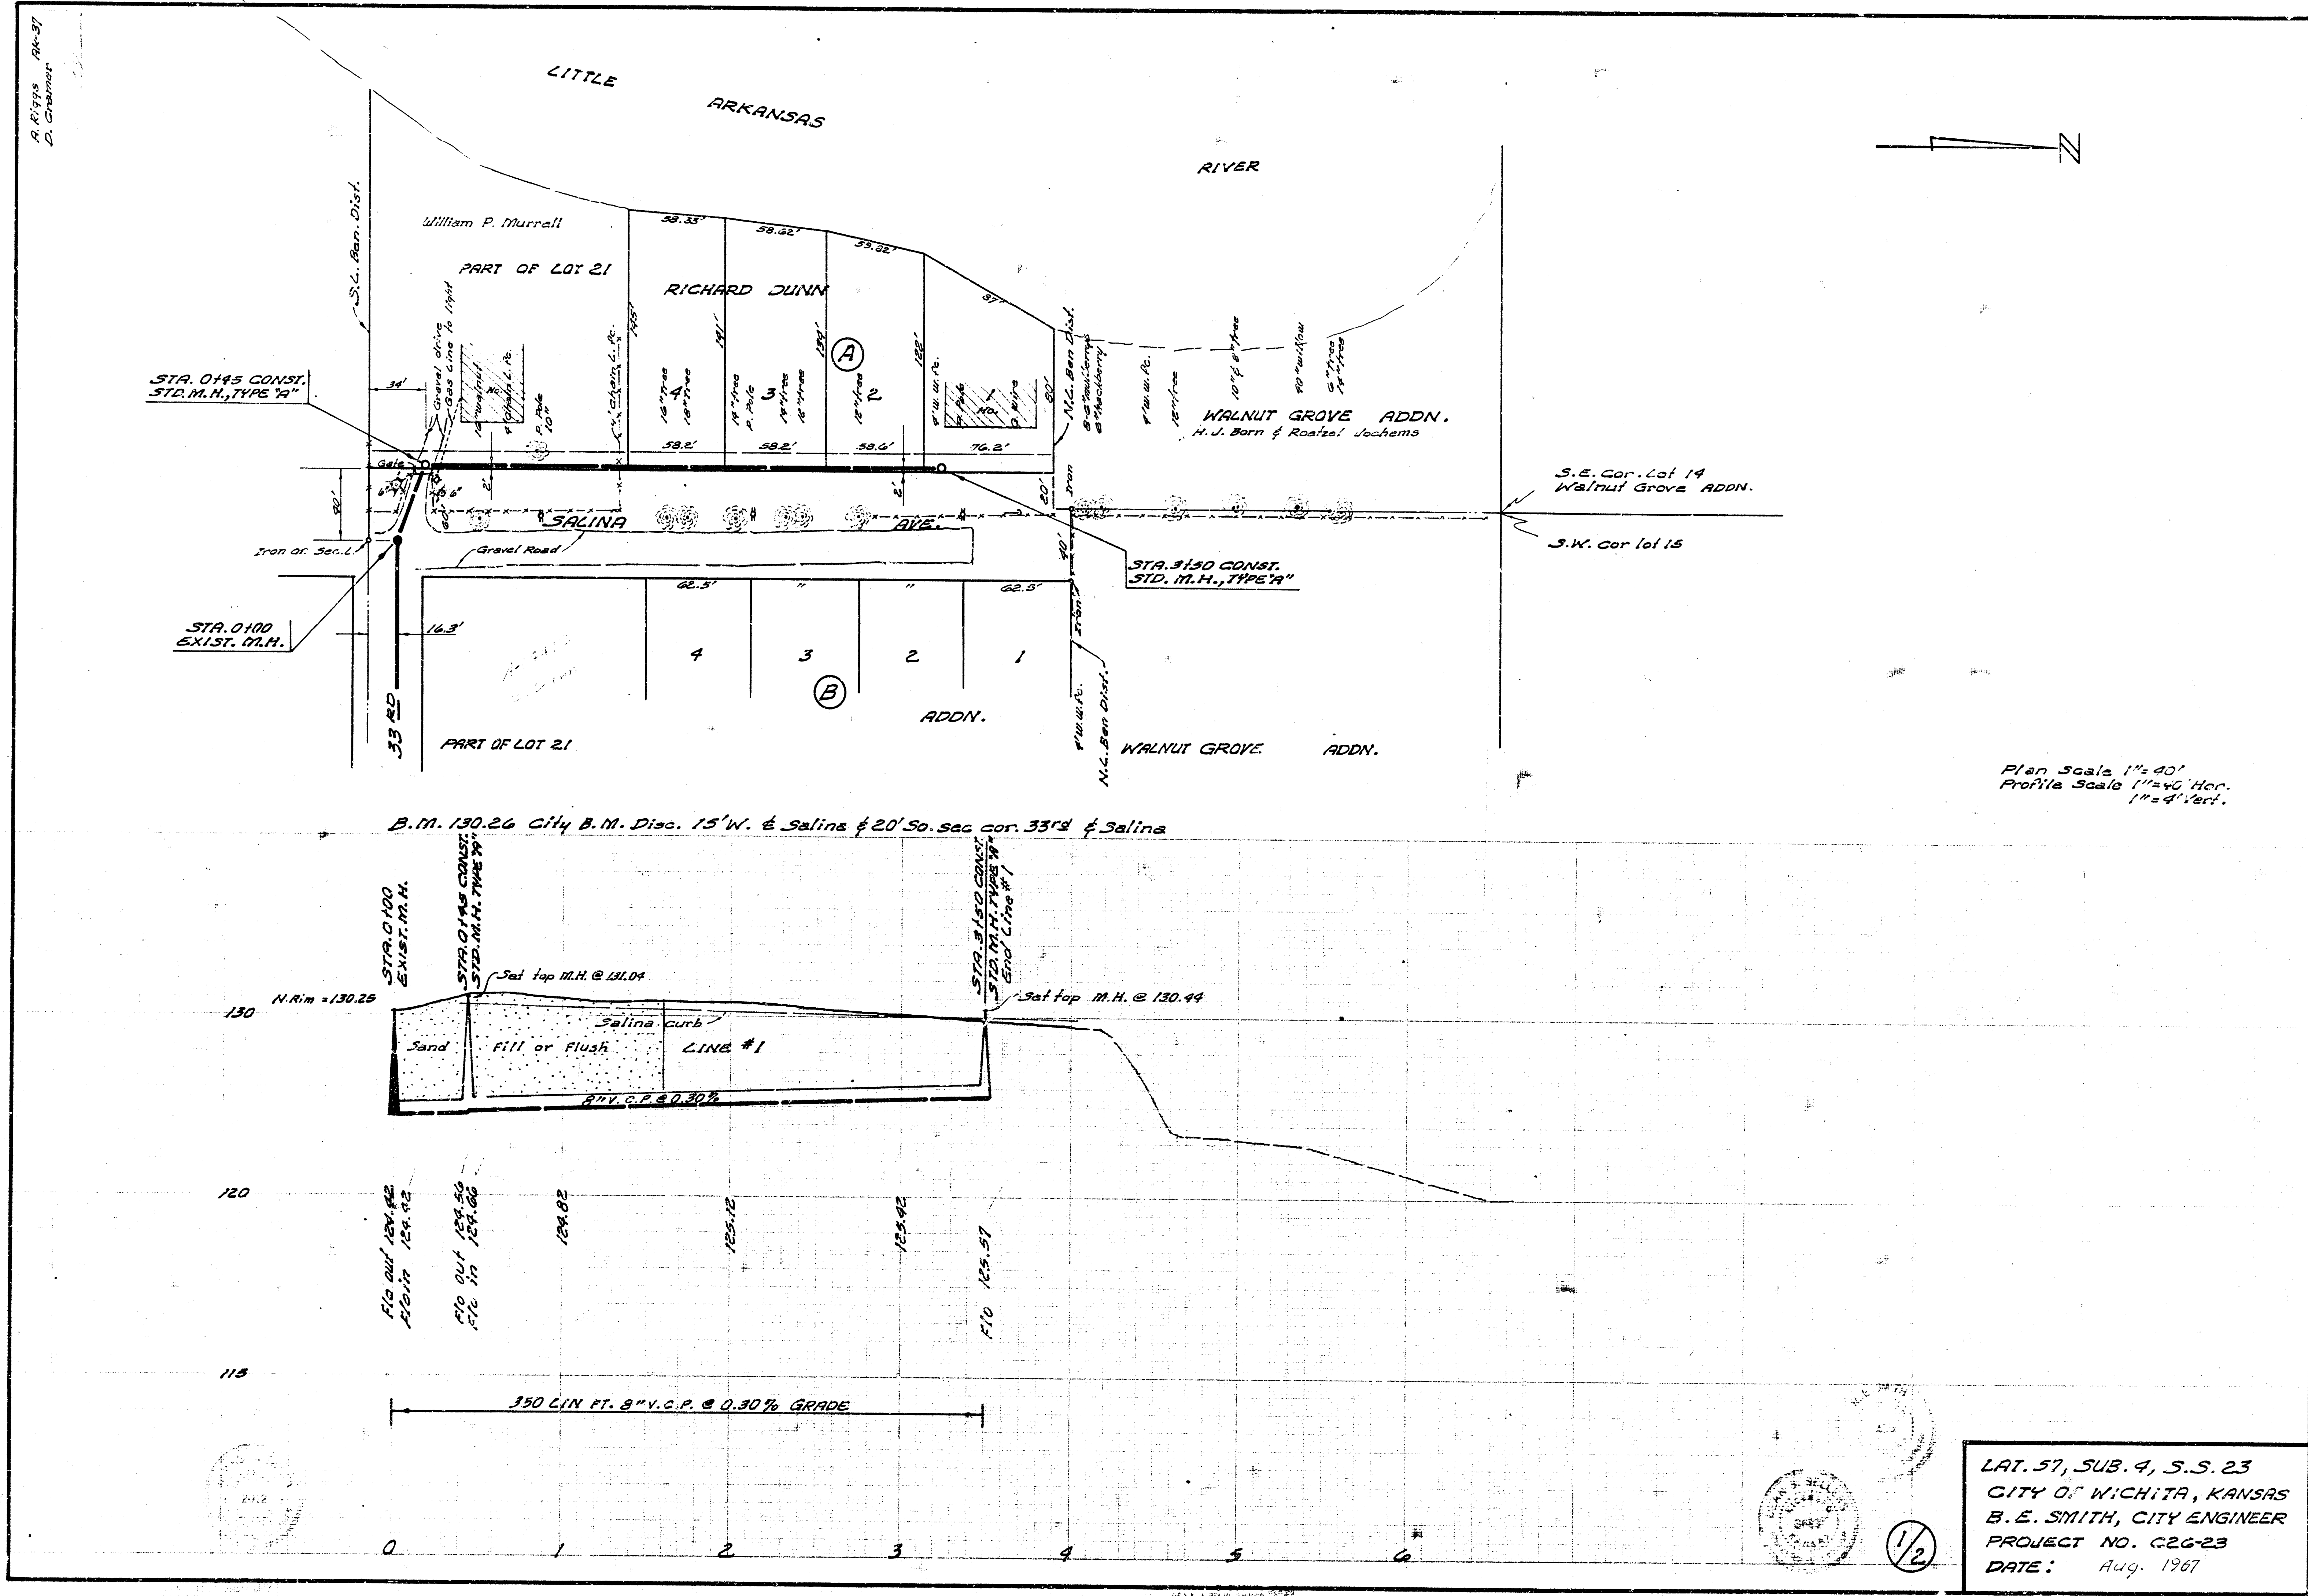

LAT. 57, SUB. 4, S.S. 23
CITY OF WICHITA, KANSAS
B.E. SMITH, CITY ENGINEER
PROJECT NO. C26-23
DATE: Aug. 1967

