
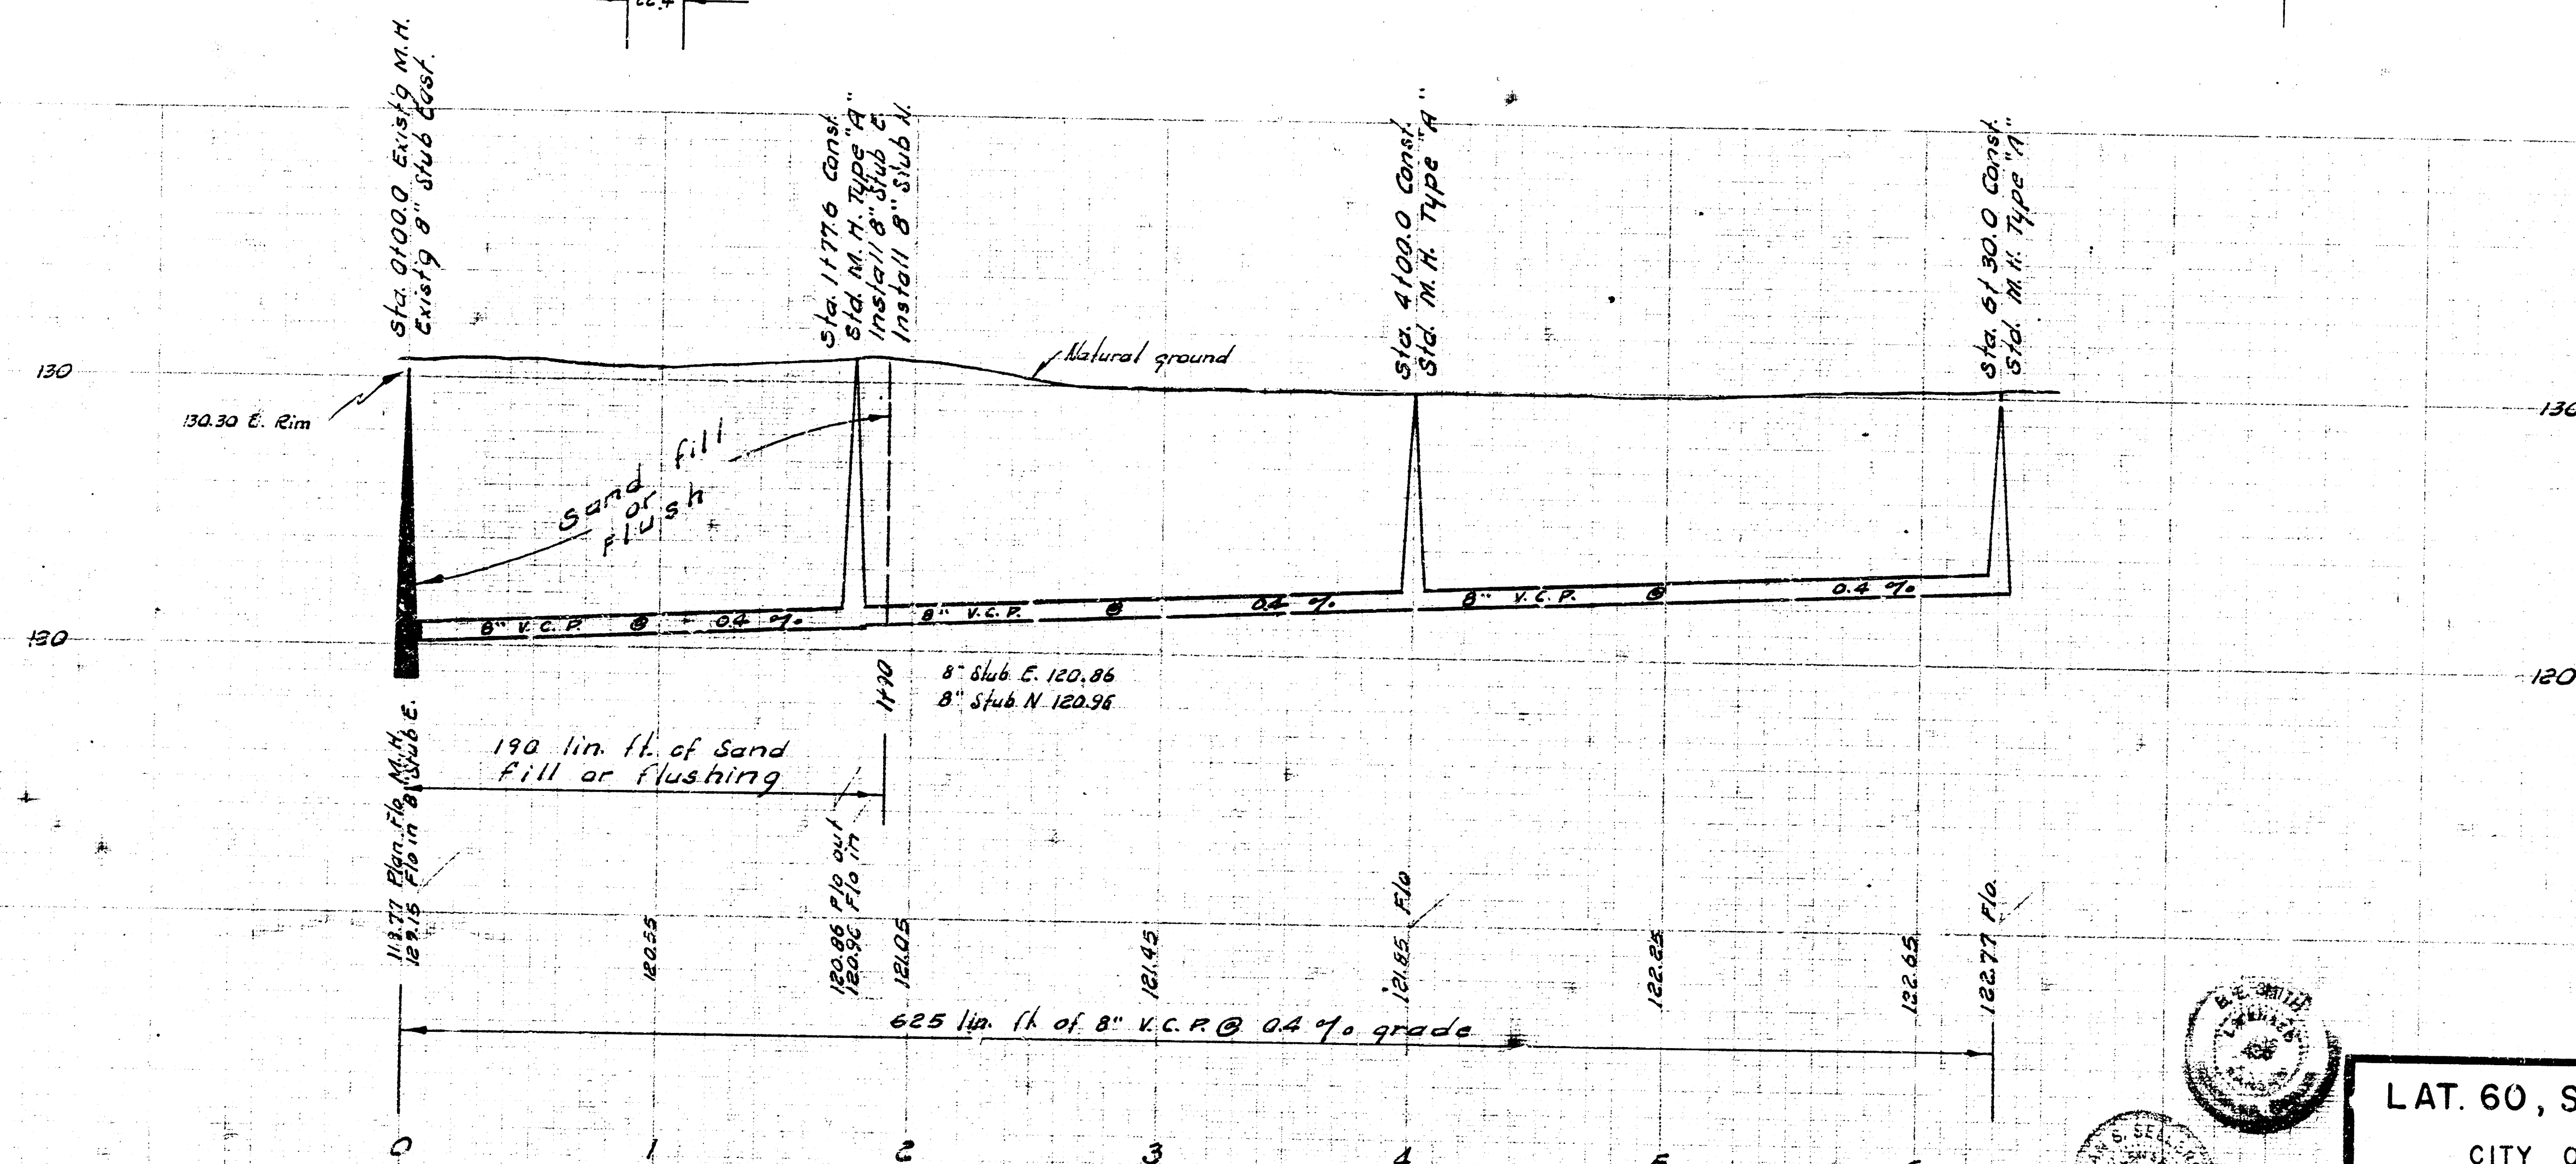


B.M. 130.29 R.R. Spike S.W.S. 18" Elm S.E. cor. 34th & Emporia.
 B.M. 31.53 R.R. Spike S.E. Side R.F. N.W. 33rd & St. Francis.

ORIGINAL TOWN OF NORTH WICHITA
 BLOCK 15

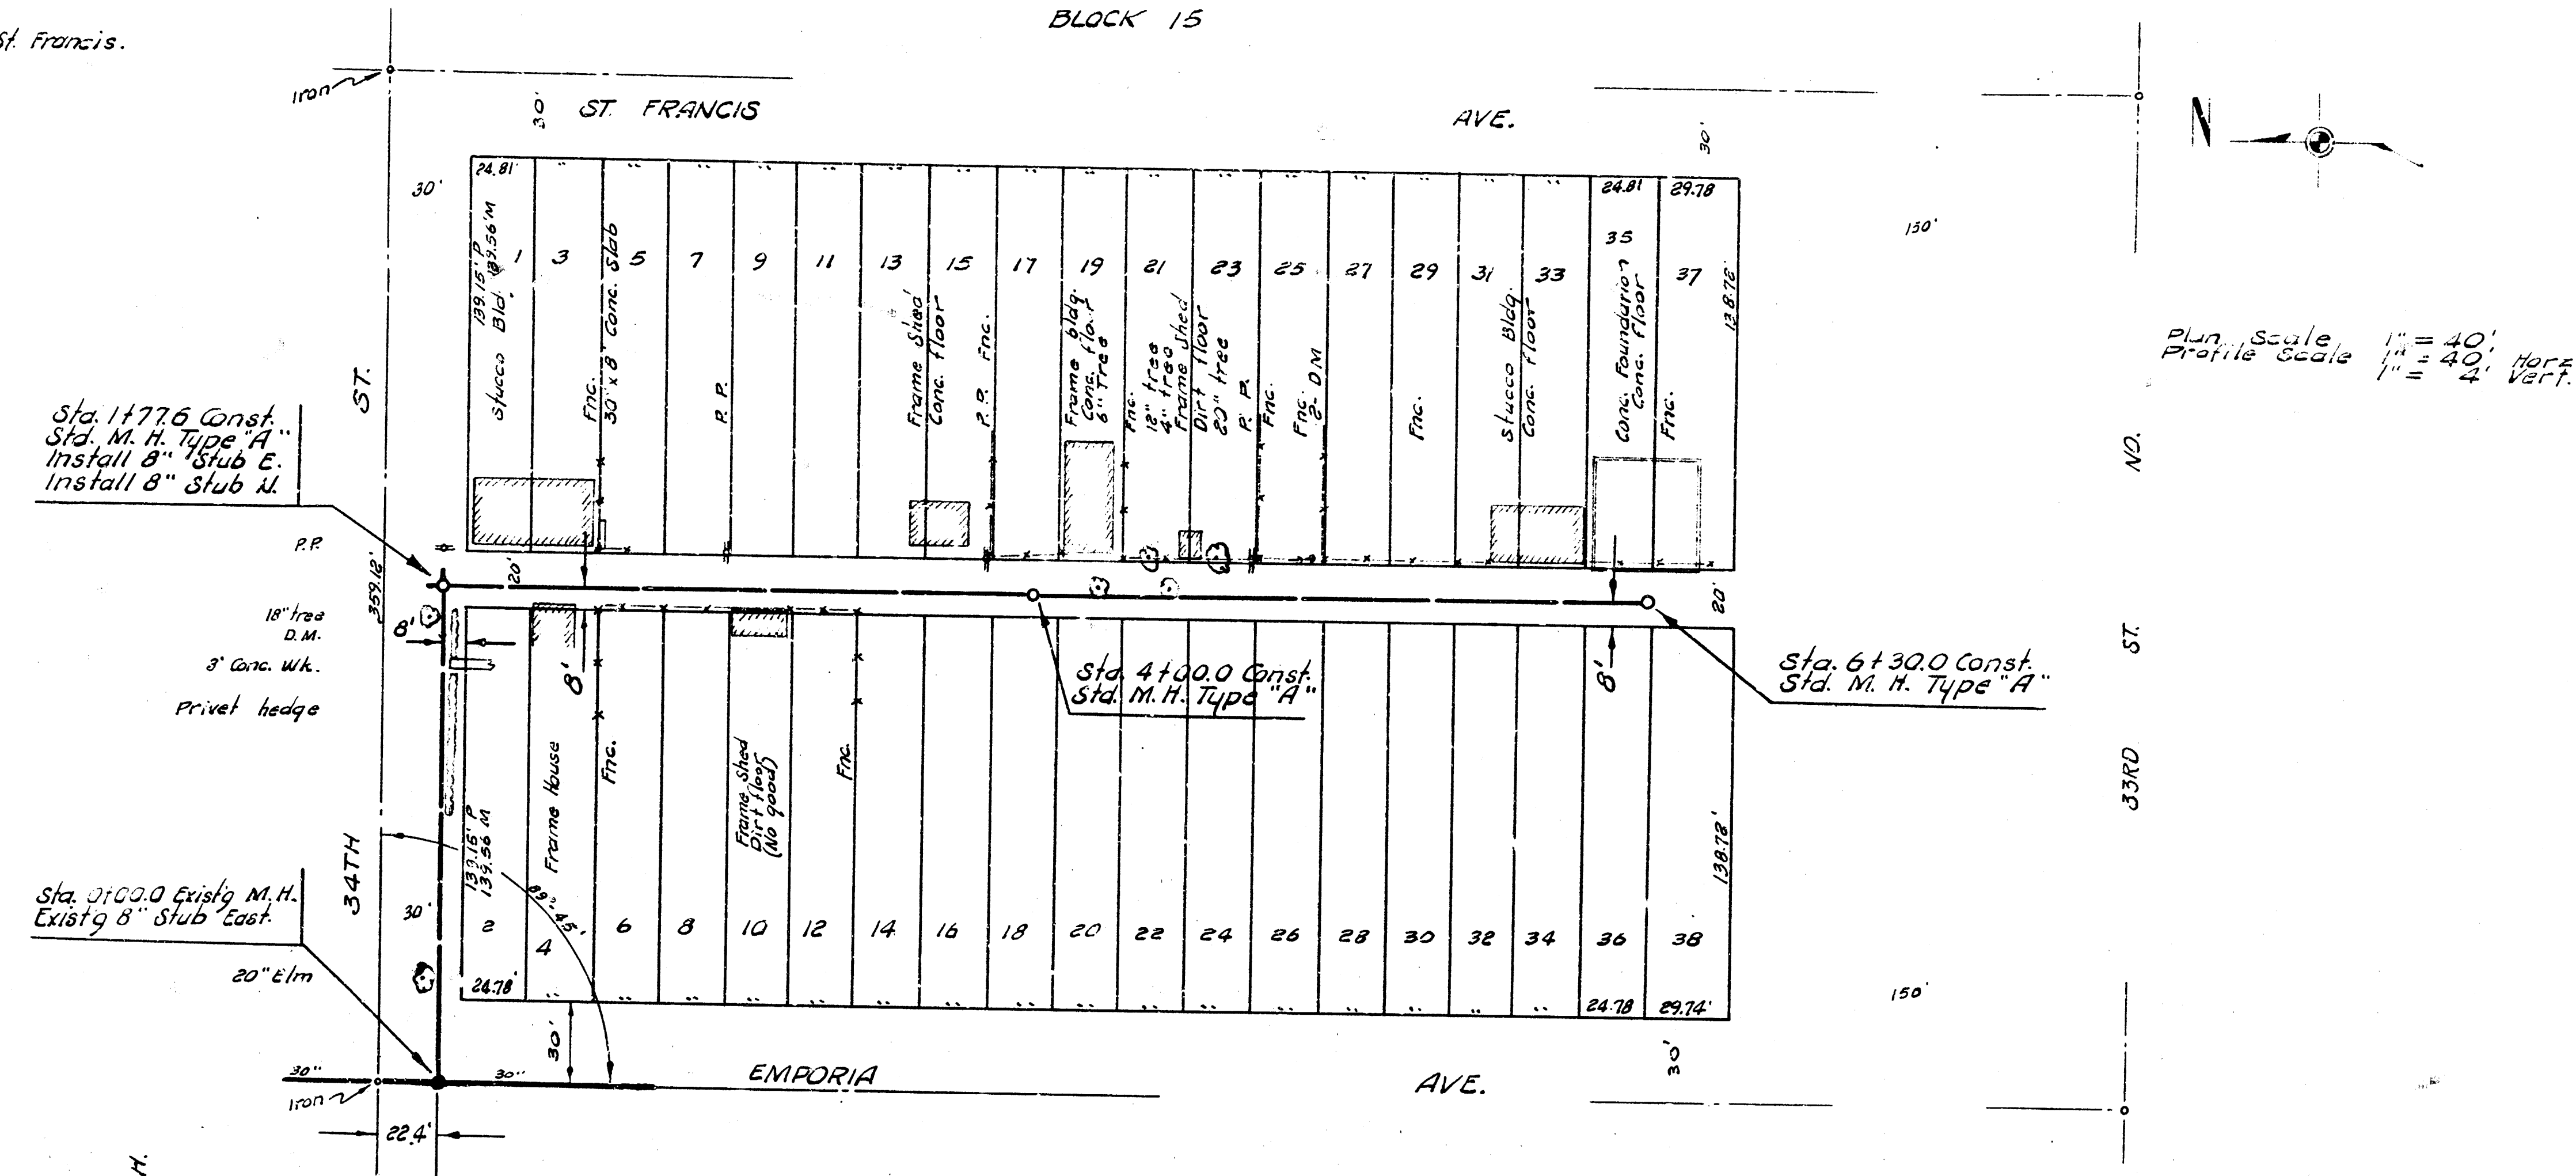

LAT. 60, SUBMAIN 4, S. S. NO. 23
 CITY OF WICHITA, KANSAS
 B. E. SMITH CITY ENGINEER
 APRIL 1967 PROJECT NO. C27-3