



B. M. 30.29 R.R. Spike SW 8. 12" Elm SE Emporia & 34th.

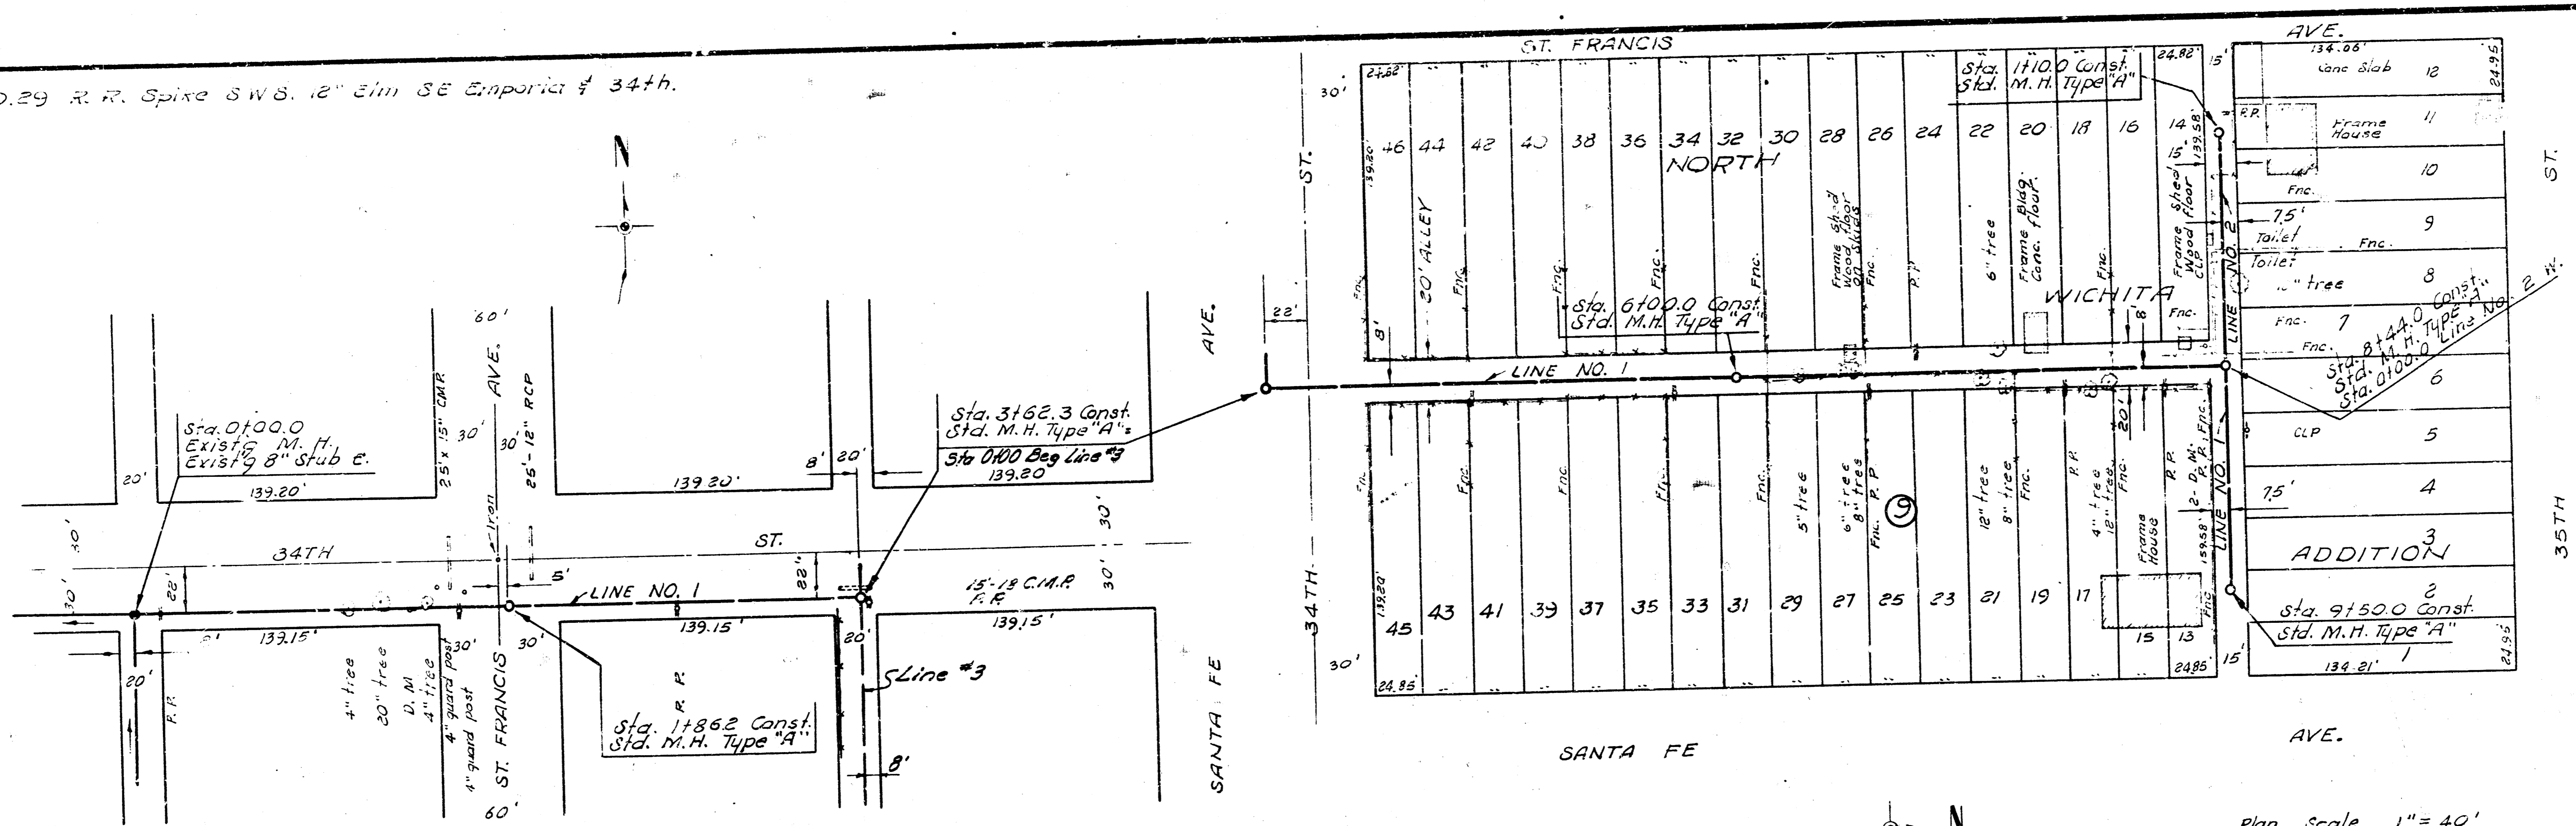

Checked by  
 10/10/67  
 12/10/67  
 12/10/67  
 12/10/67

Plan Scale 1" = 40'  
 Profile Scale 1" = 4' Vert.

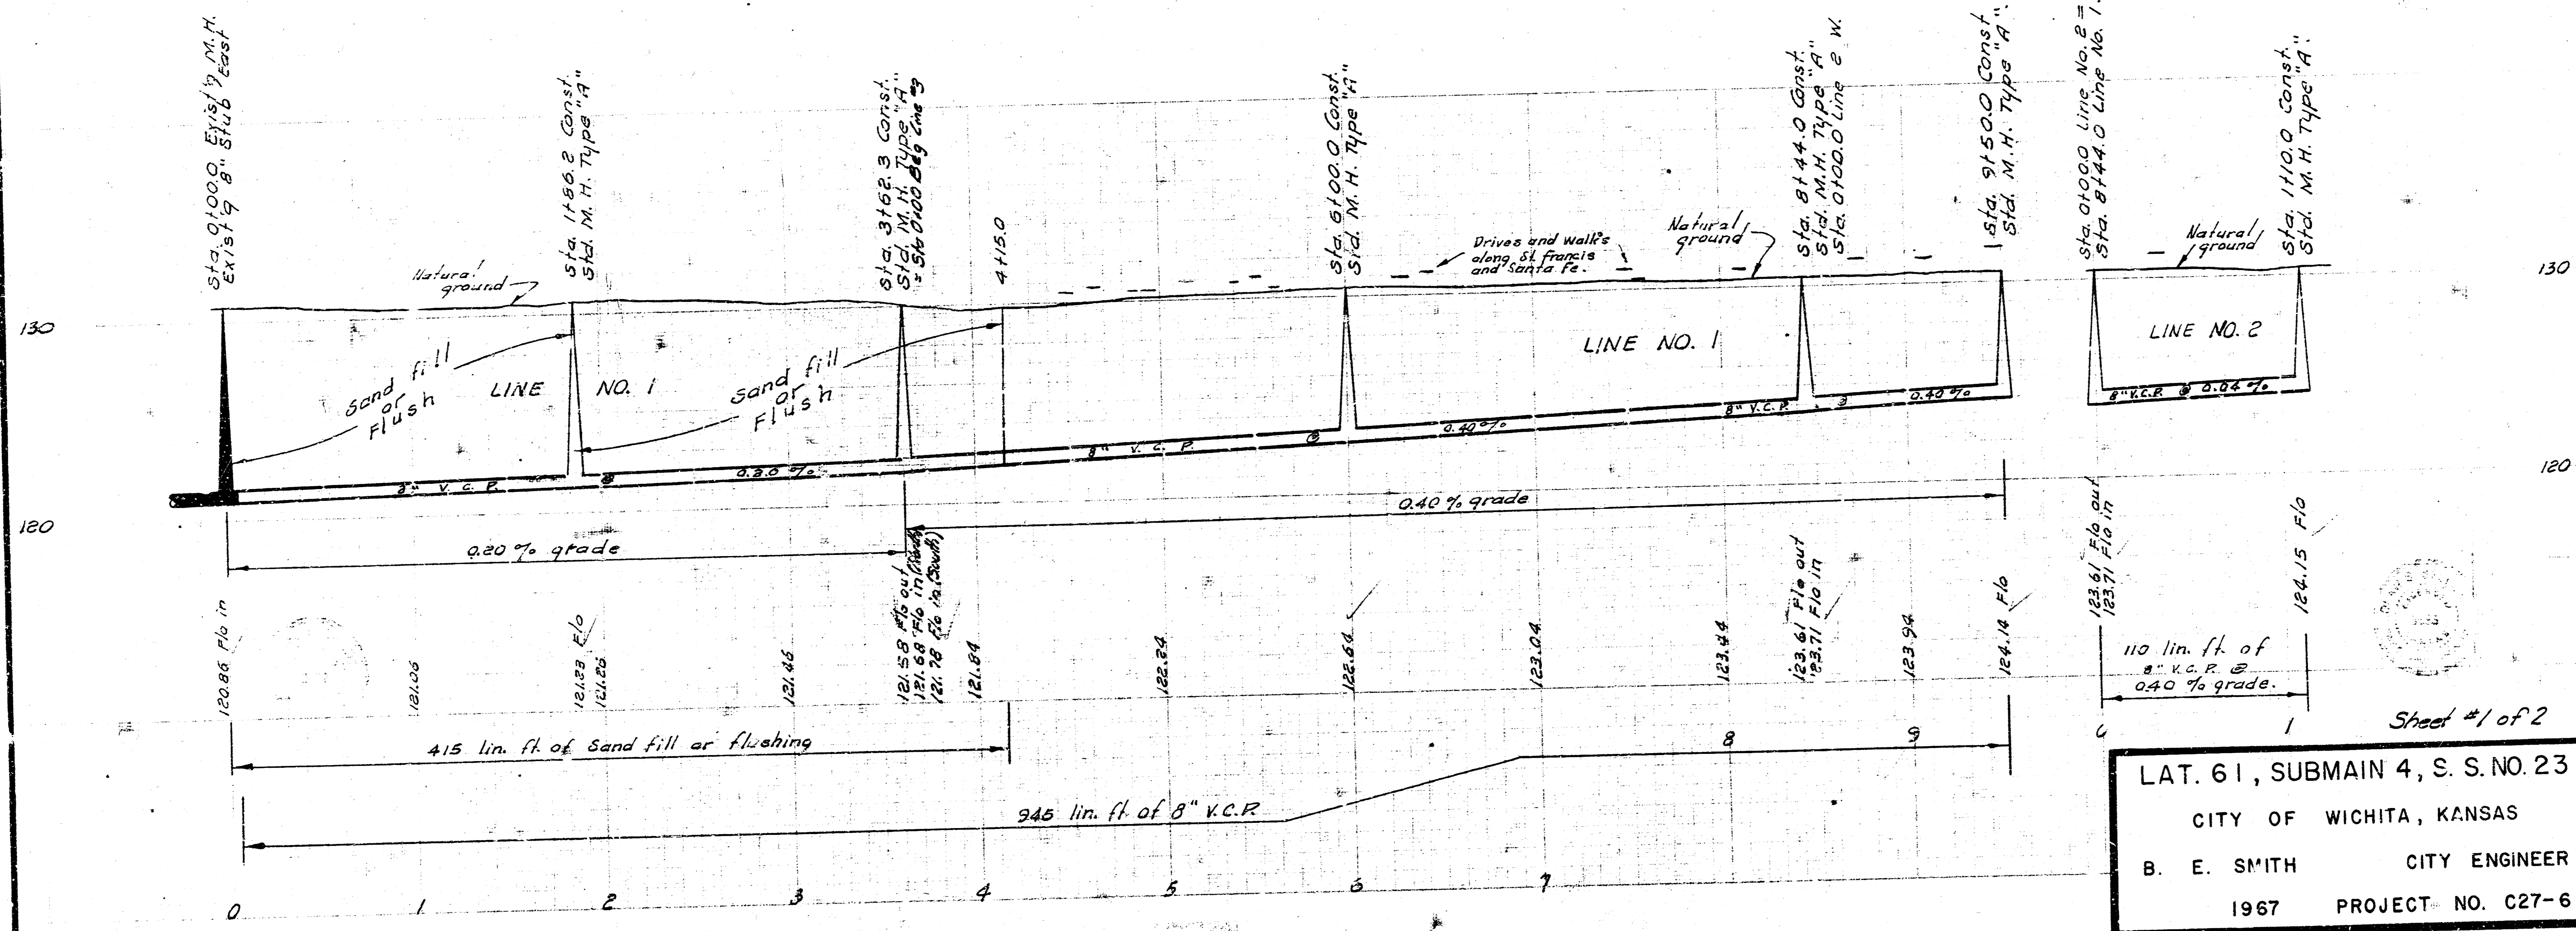

Sheet #1 of 2  
 LAT. 61, SUBMAIN 4, S. S. NO. 23  
 CITY OF WICHITA, KANSAS  
 B. E. SMITH CITY ENGINEER  
 1967 PROJECT NO. C27-6

