


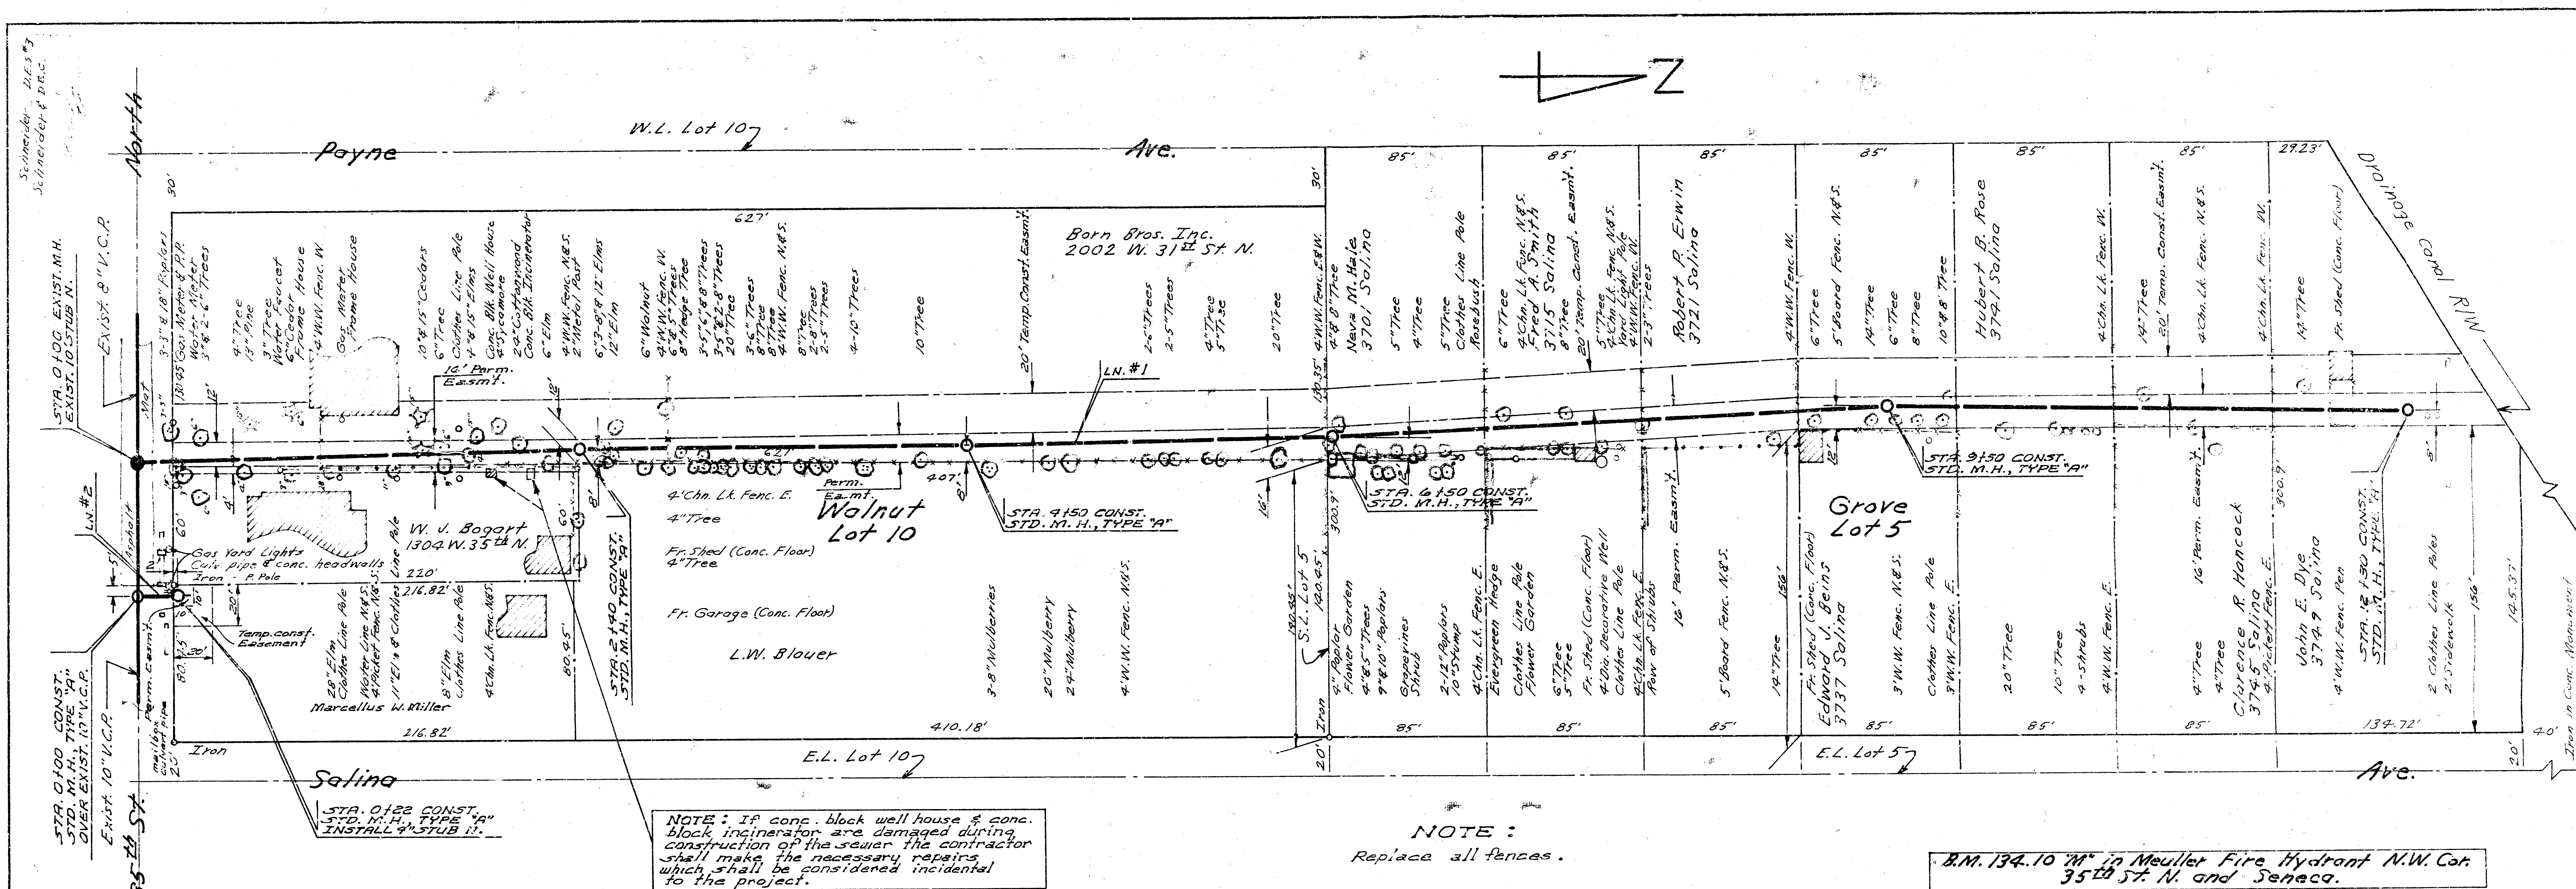


NOTE: IF conc. block well house & conc. block incinerator are damaged during construction of the sewer the contractor shall make the necessary repairs which shall be considered incidental to the project.

NOTE: Replace all fences.

B.M. 134.10 "M" in Mueller Fire Hydrant N.W. Cor. 35th St. N. and Seneca.

Plan Scale 1"=40'
Profile Scale Horiz. 1"=40'
Vert. 1"=4'

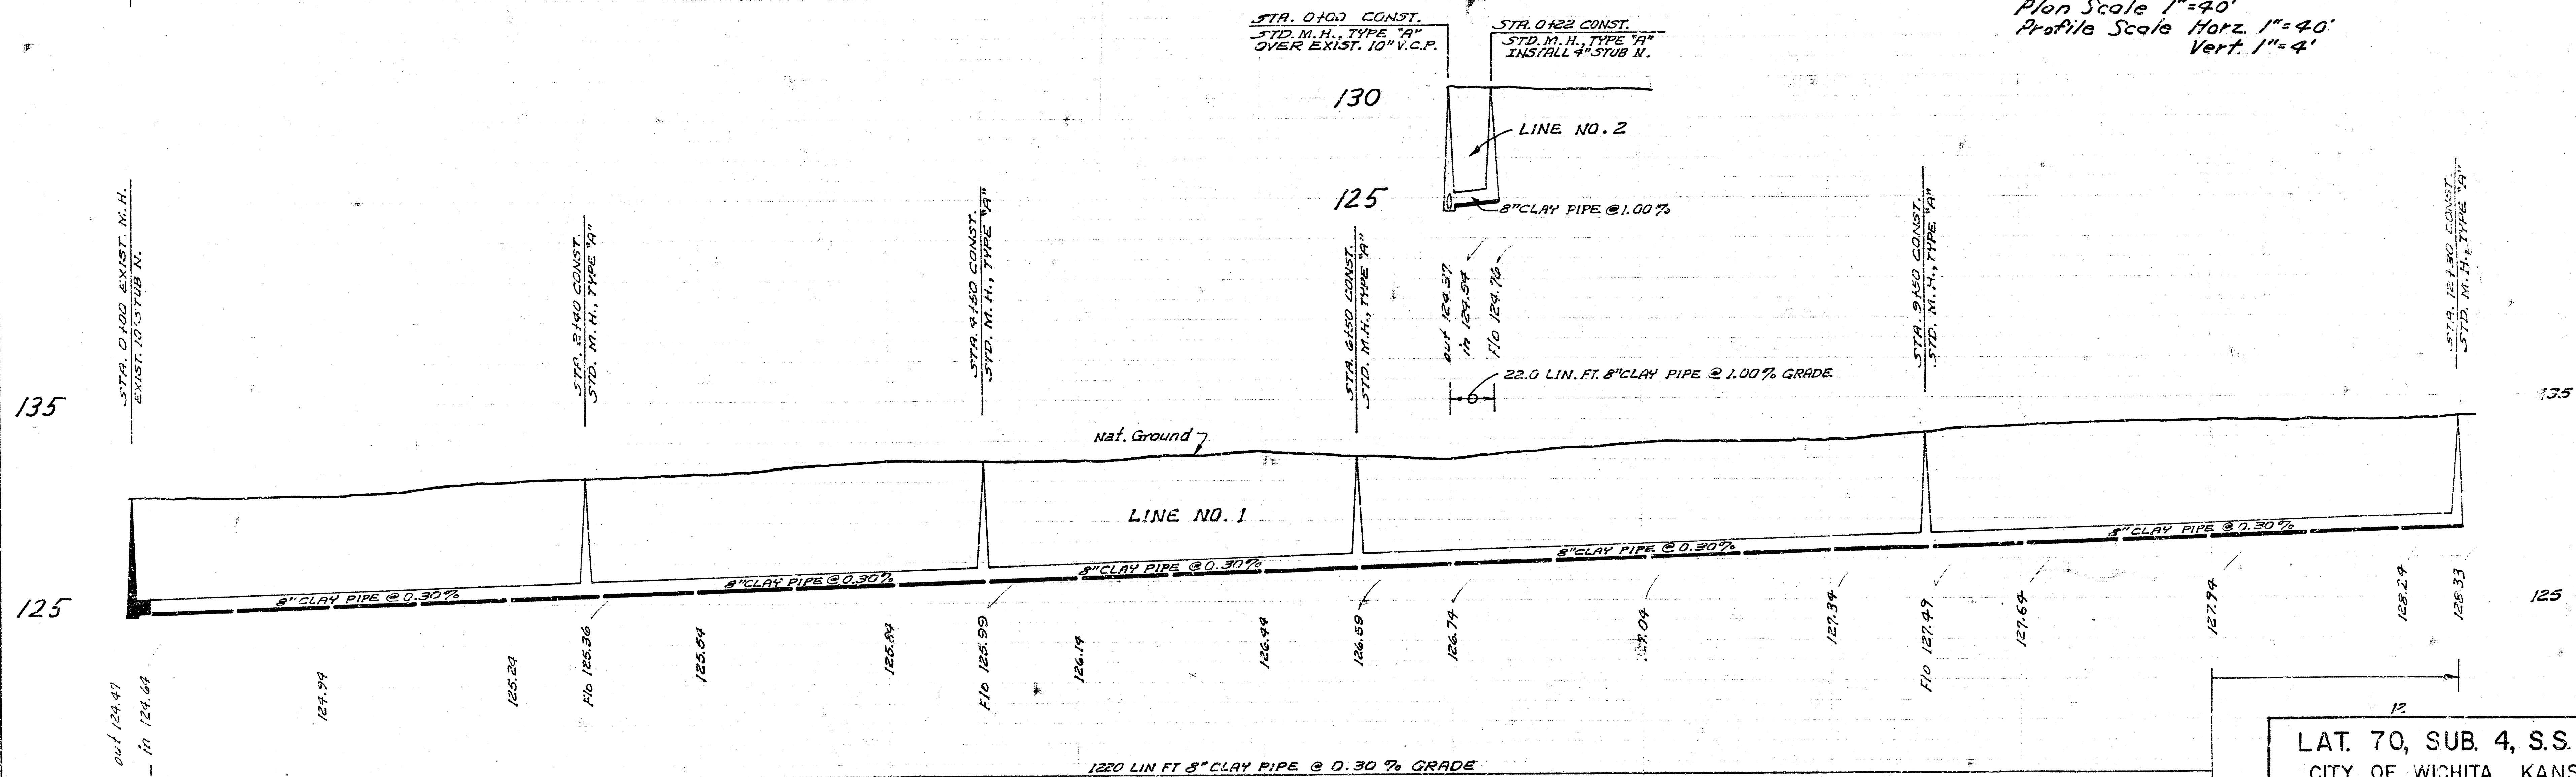

LAT. 70, SUB. 4, S.S. 23
CITY OF WICHITA, KANSAS
R.W. LINN, CITY ENGINEER
PROJ. NO. DBKL568099
DATE: NOV. 1971