
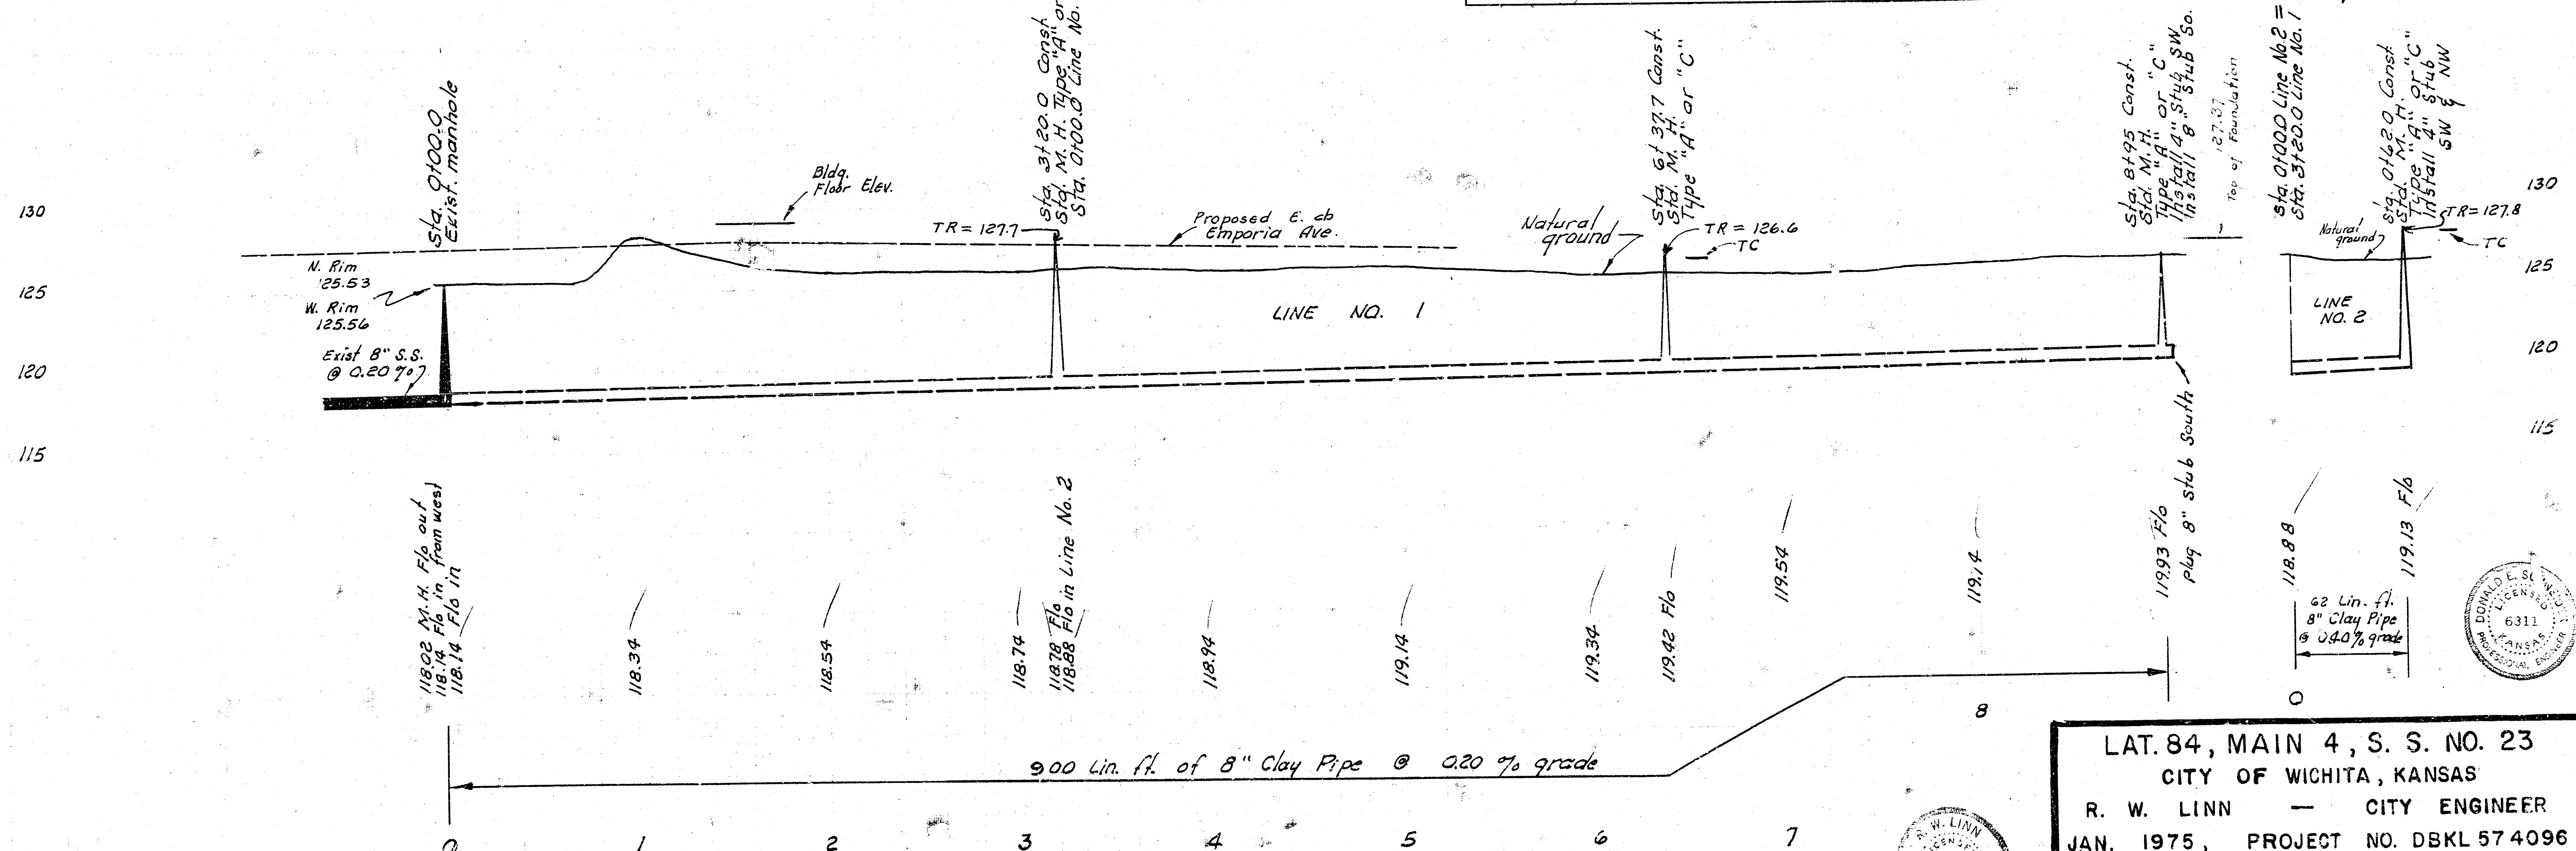


B.M. 126.91 City Std. Washington & 29th.

B.M. 127.68 R.R. spike S. side
P. Pole on N. Side 29th St. in line
with E. curb on Emporia

Plan Scale 1" = 40'
Profile Scale 1" = 40' Horiz.
1" = 5' Vert.

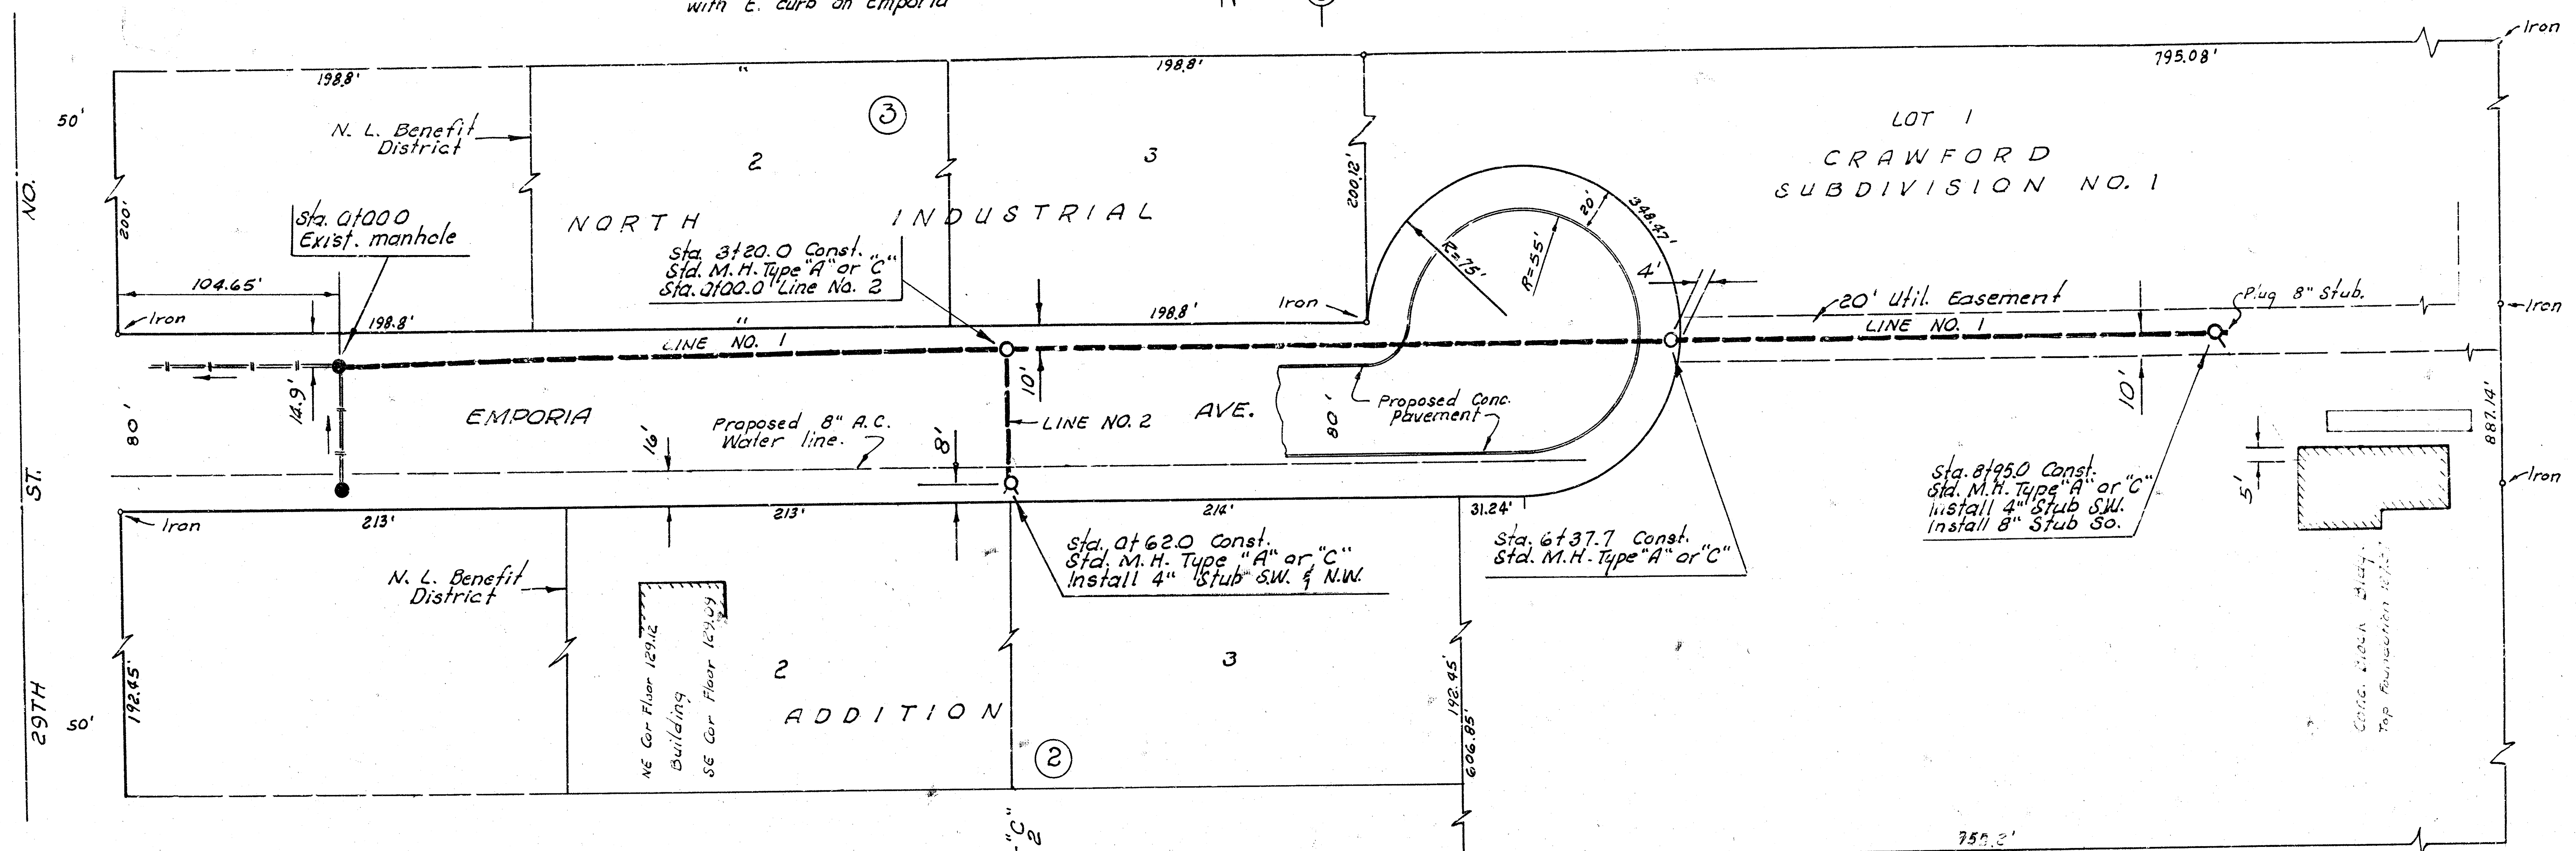

LAT. 84, MAIN 4, S. S. NO. 23
CITY OF WICHITA, KANSAS
R. W. LINN — CITY ENGINEER
JAN. 1975, PROJECT NO. DBKL 574096

