



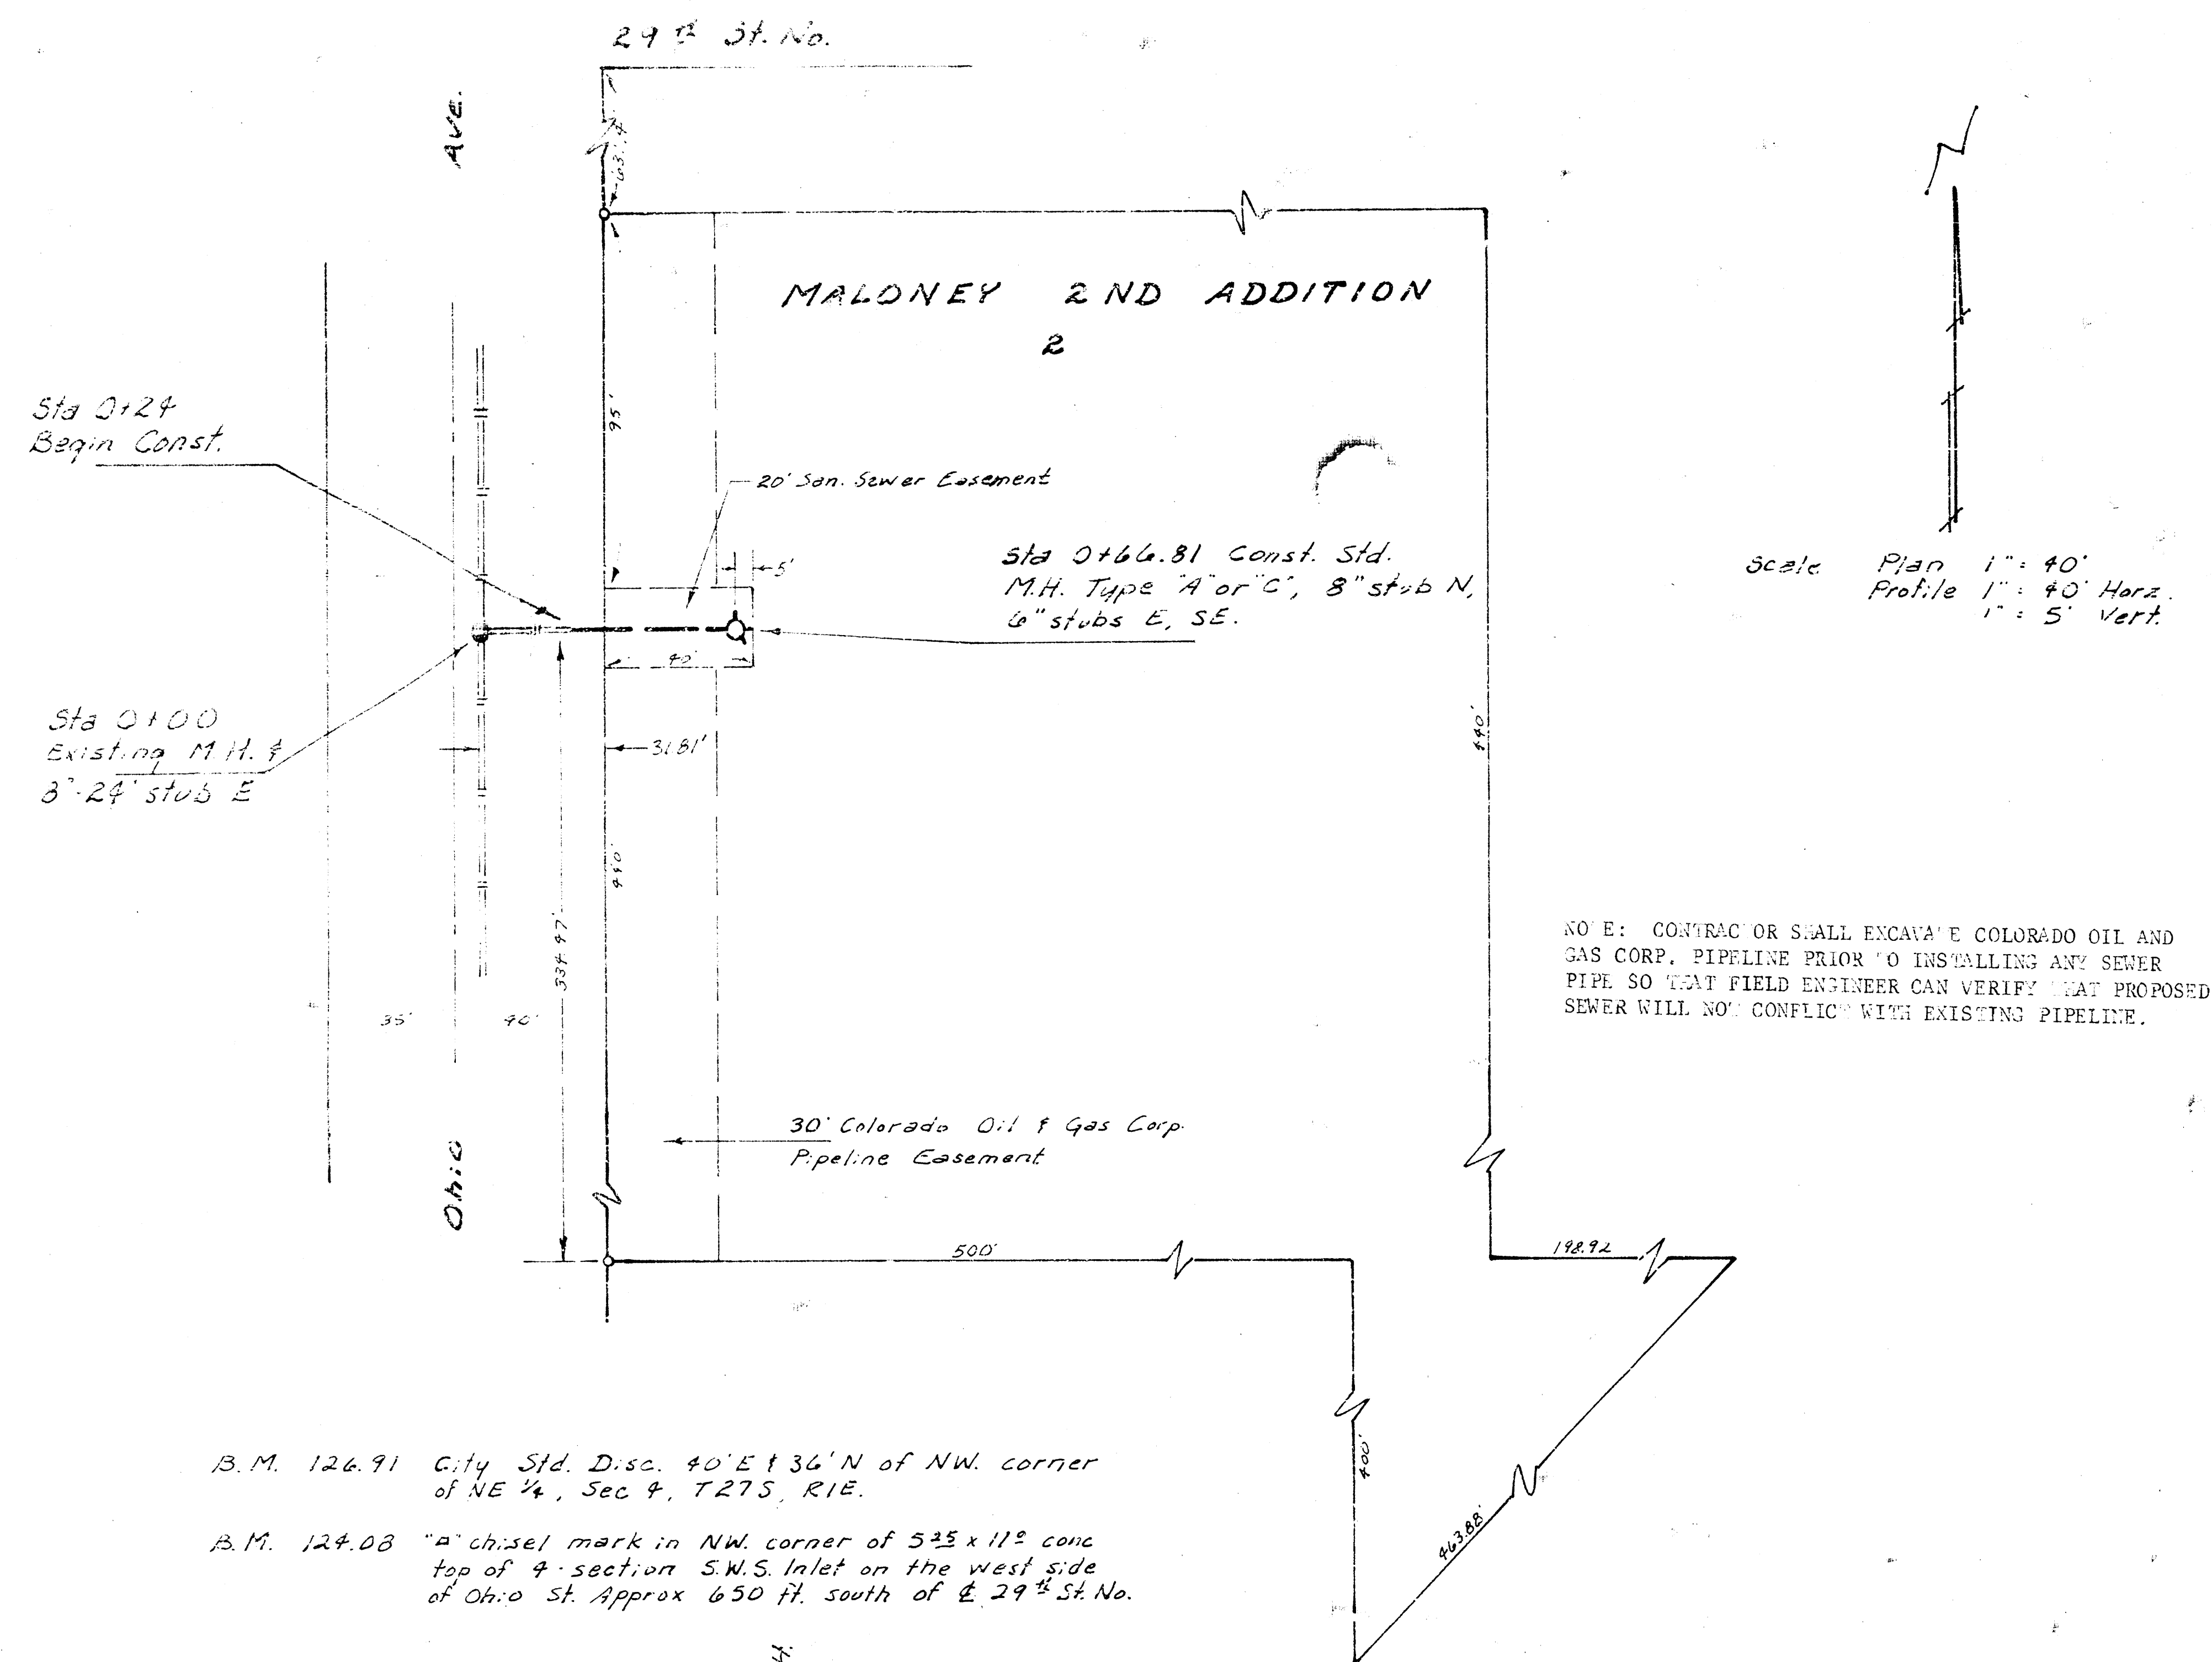

B.M. 126.91 City Std. Disc. 40' E + 36' N of NW. corner of NE 1/4, Sec 4, T27S, R1E.

B.M. 124.08 "P" chisel mark in NW. corner of 535 x 112 conc top of 4" section S.W.S. Inlet on the west side of Ohio St. Approx 650 ft. south of E 24<sup>th</sup> St. No.

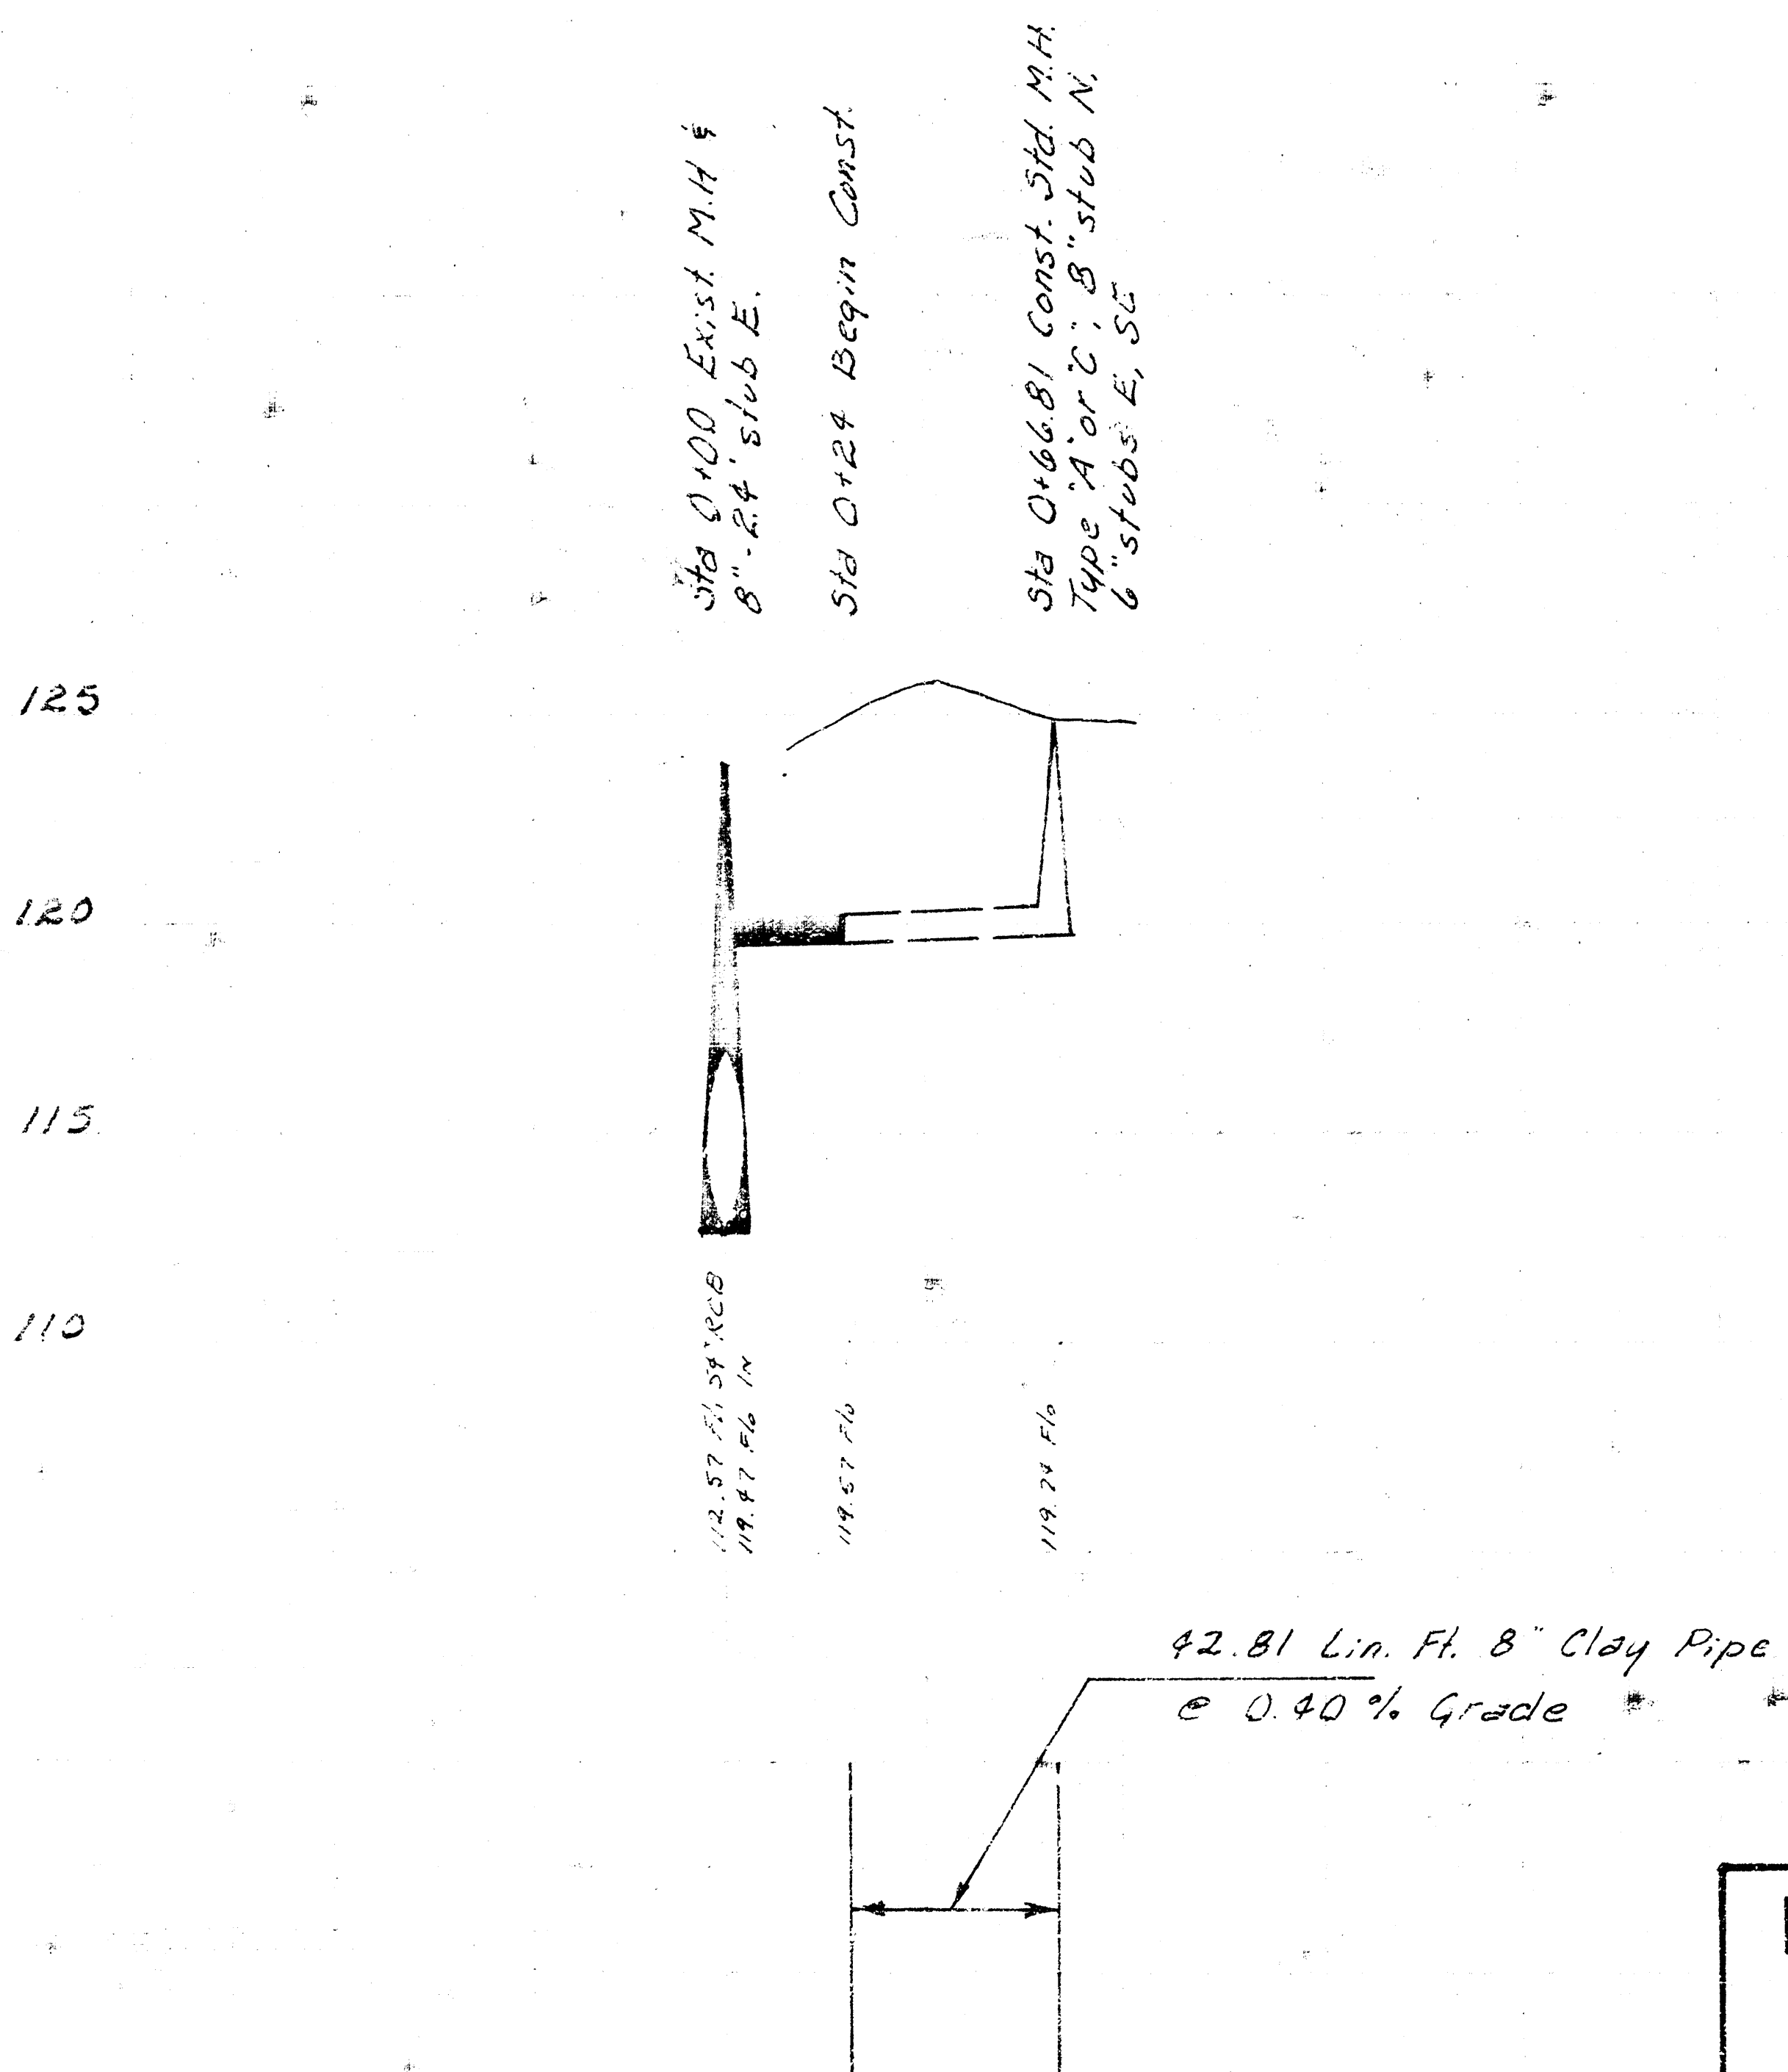

LAT 92, MAIN 4, S. S. NO. 23  
CITY OF WICHITA, KANSAS  
R. W. LINN — CITY ENGINEER  
PROJECT NO. DBKL577059