
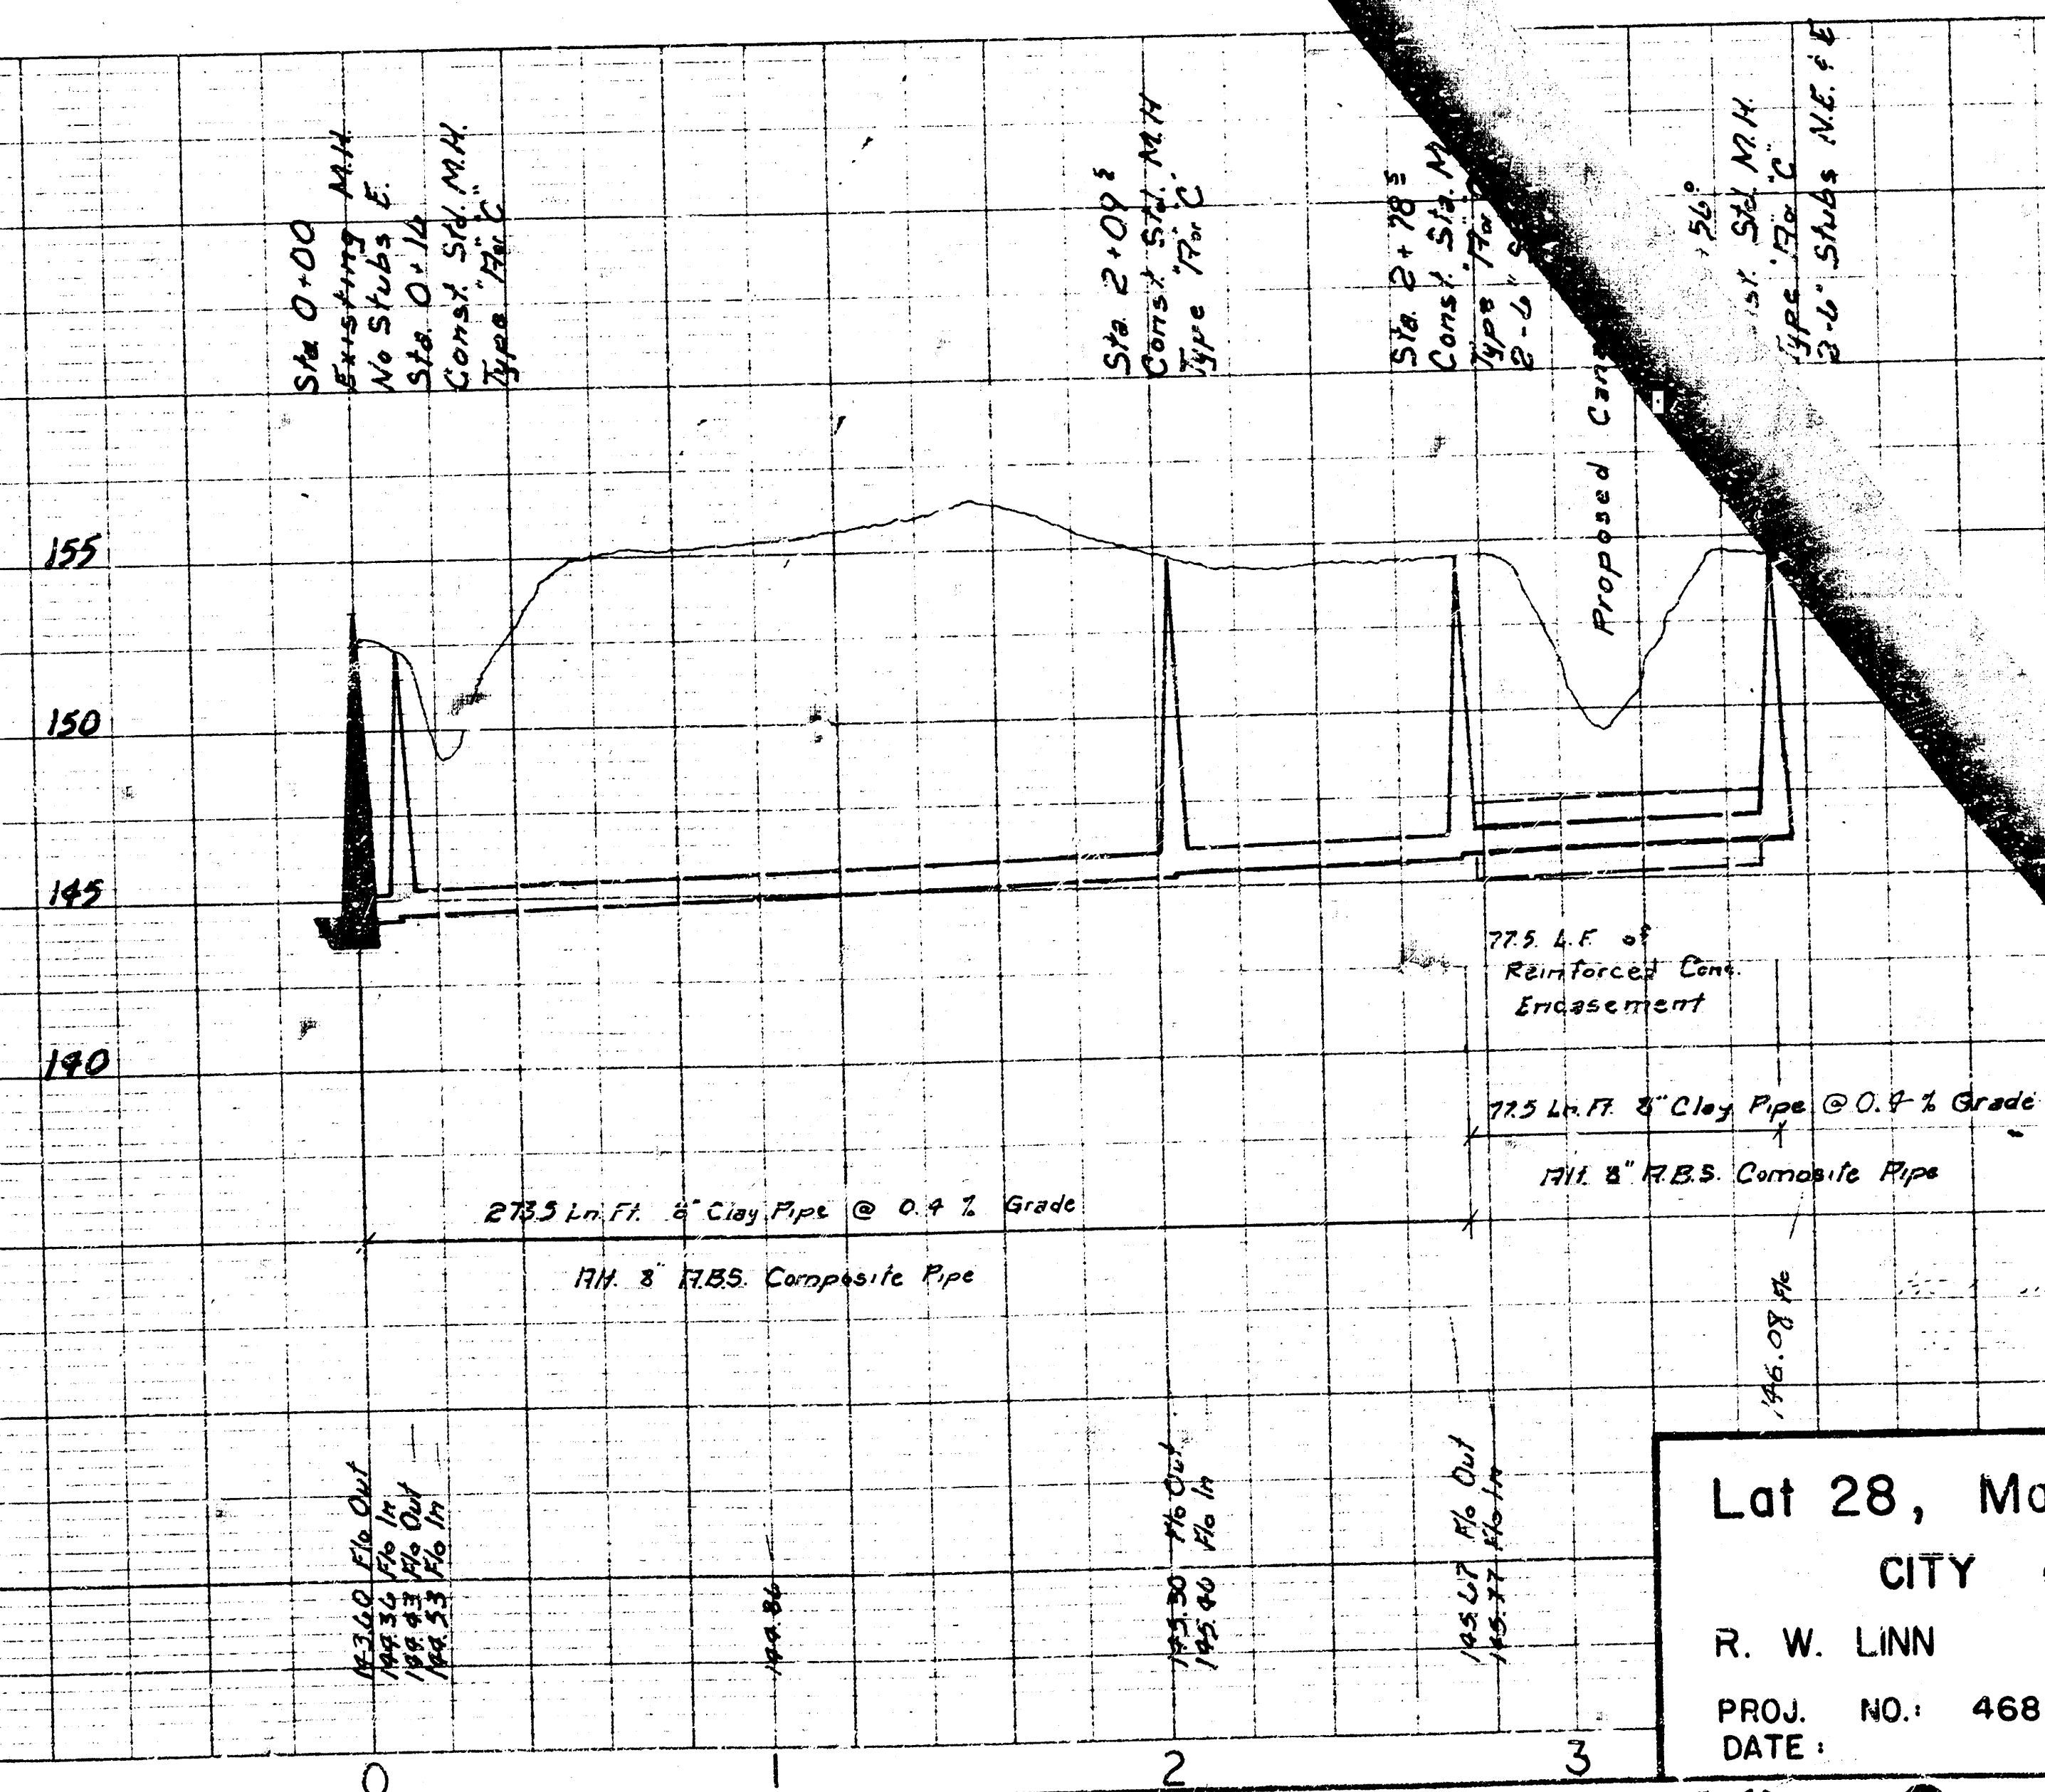


PROFILE	BY	DATE
	SUBJECT	
PLUGGING		
GRADES CHECKED		
R. M.'S. NOTED		
REMARKS CHECKED		

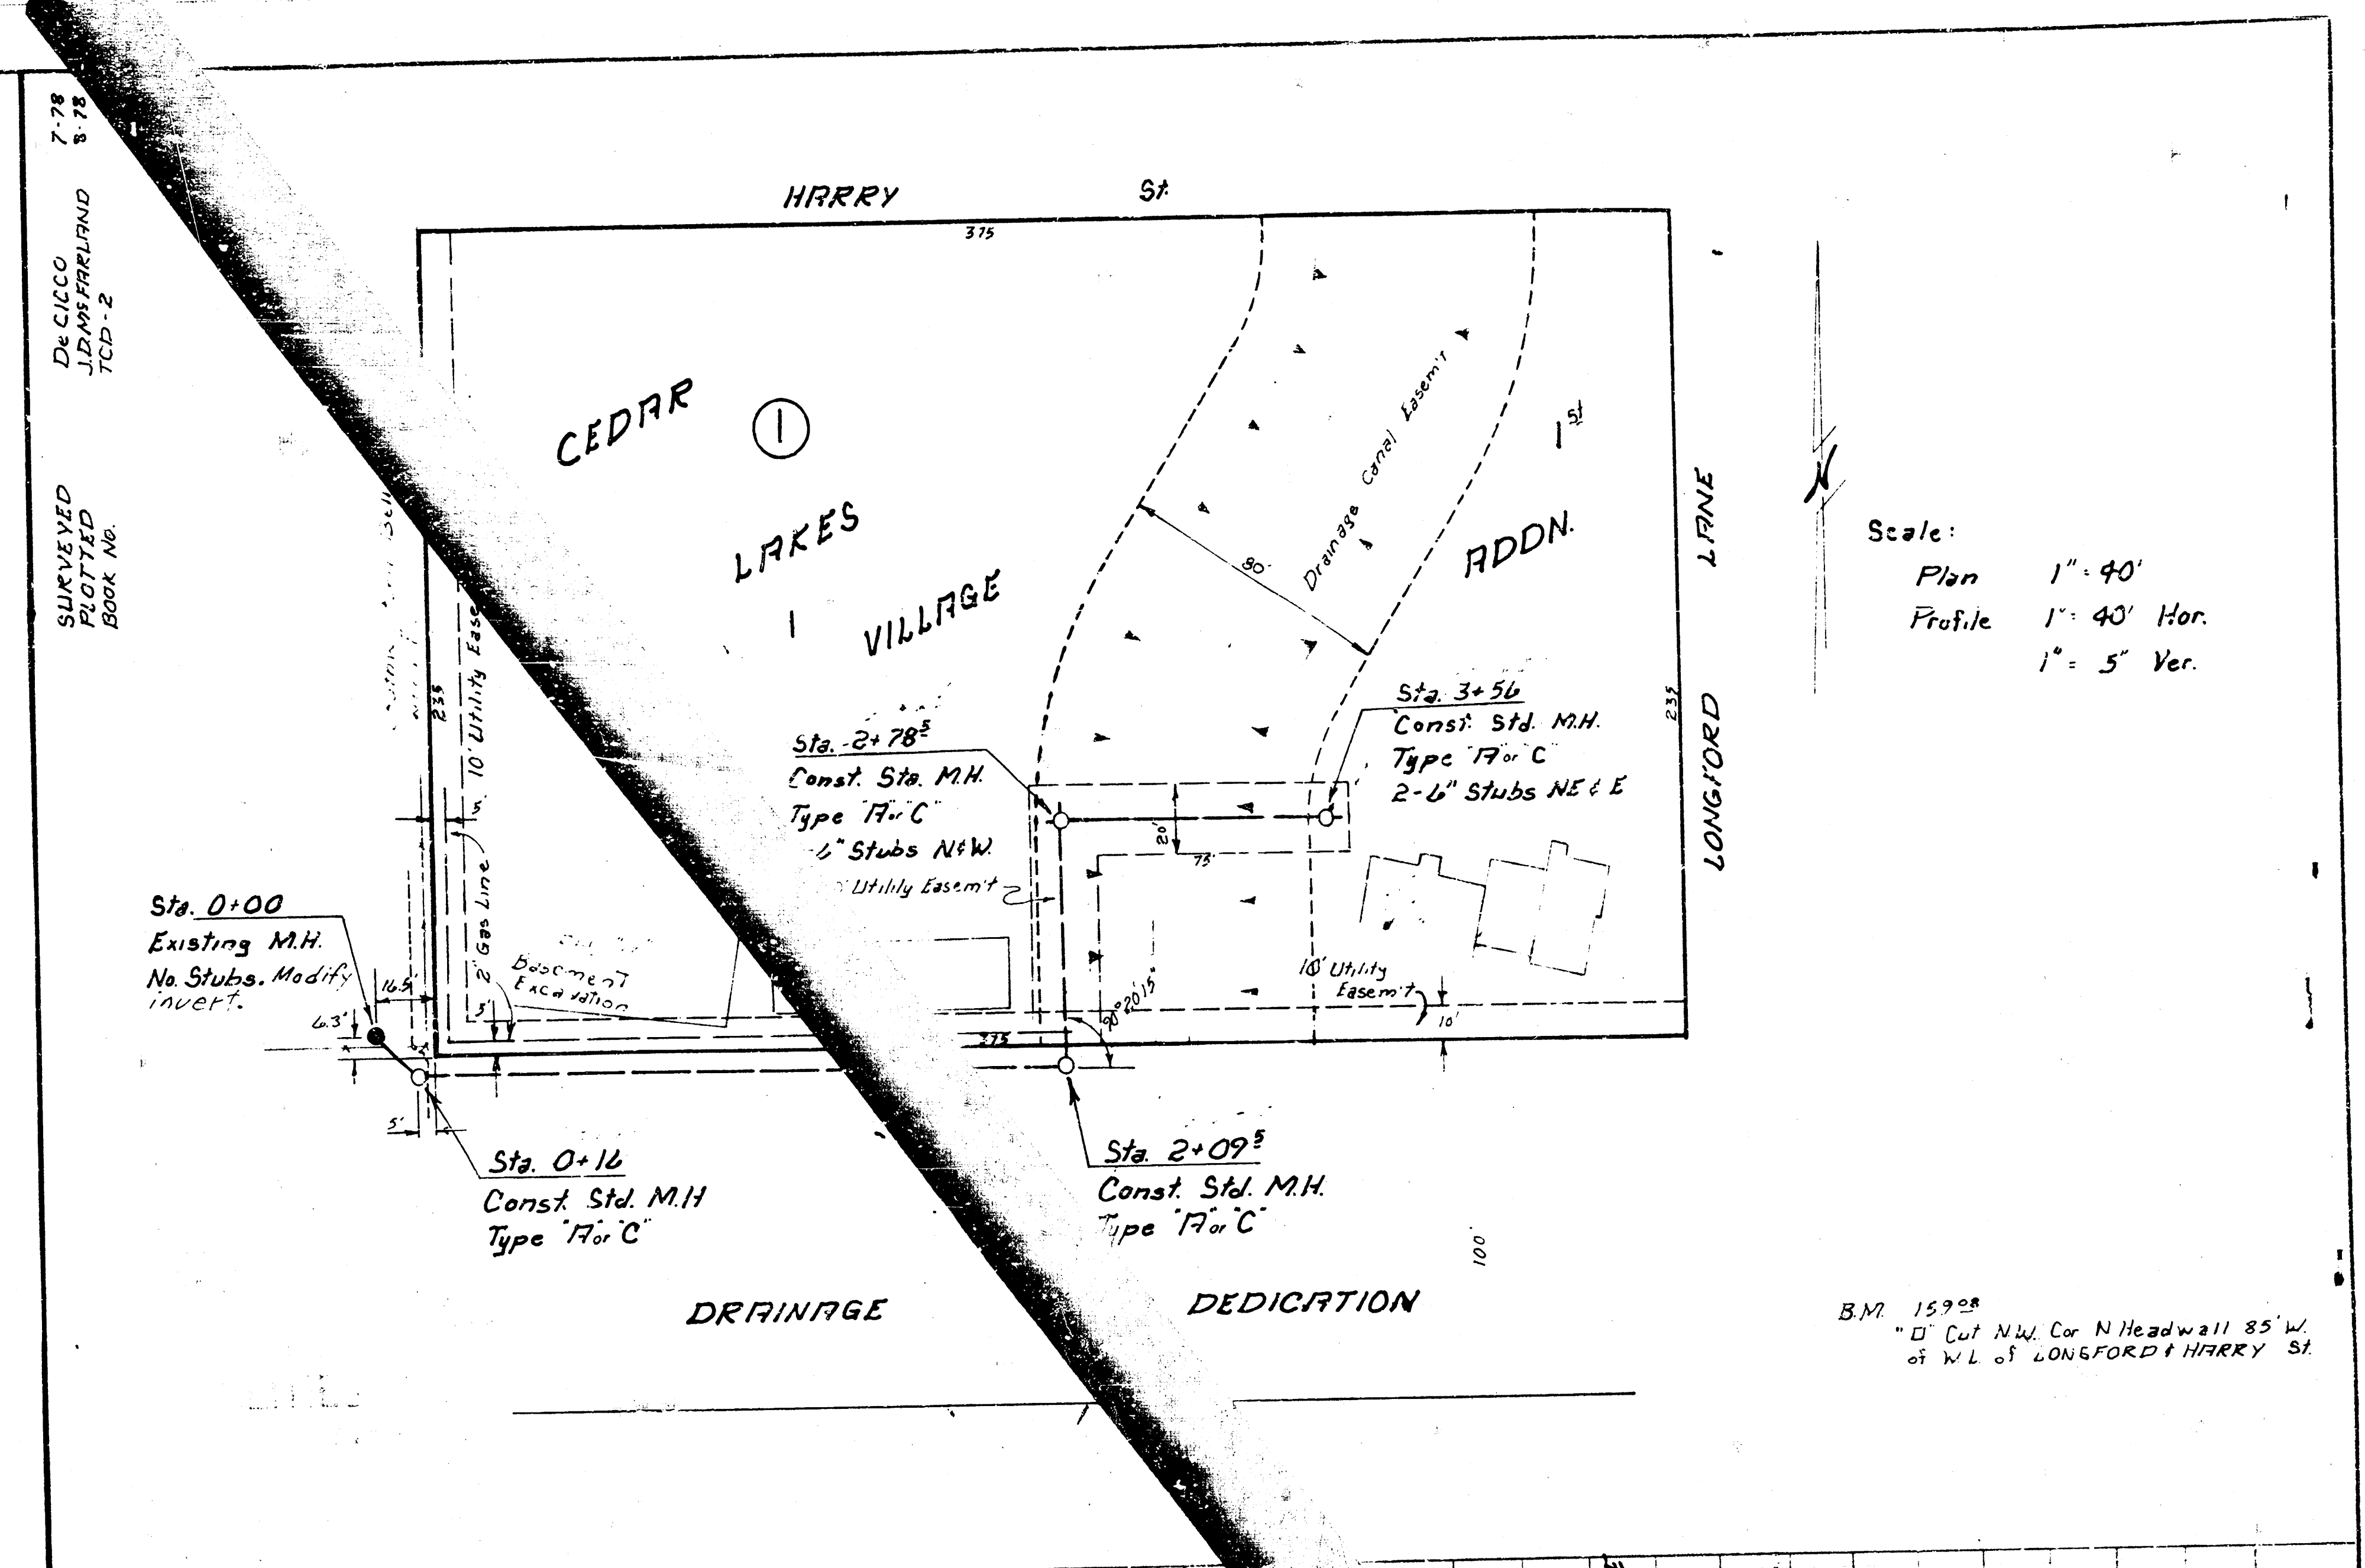

Lat 28, Main 17 WAR INDUSTRIES
CITY of WICHITA, KANSAS
R. W. LINN CITY ENGINEER
PROJ. NO. 468-76-245-80567-000-000-001
DATE: