



Survey 14 X 3.04 237-Y
Plan 14 X 3.04 237-Y
Check 14 X 3.04 237-Y

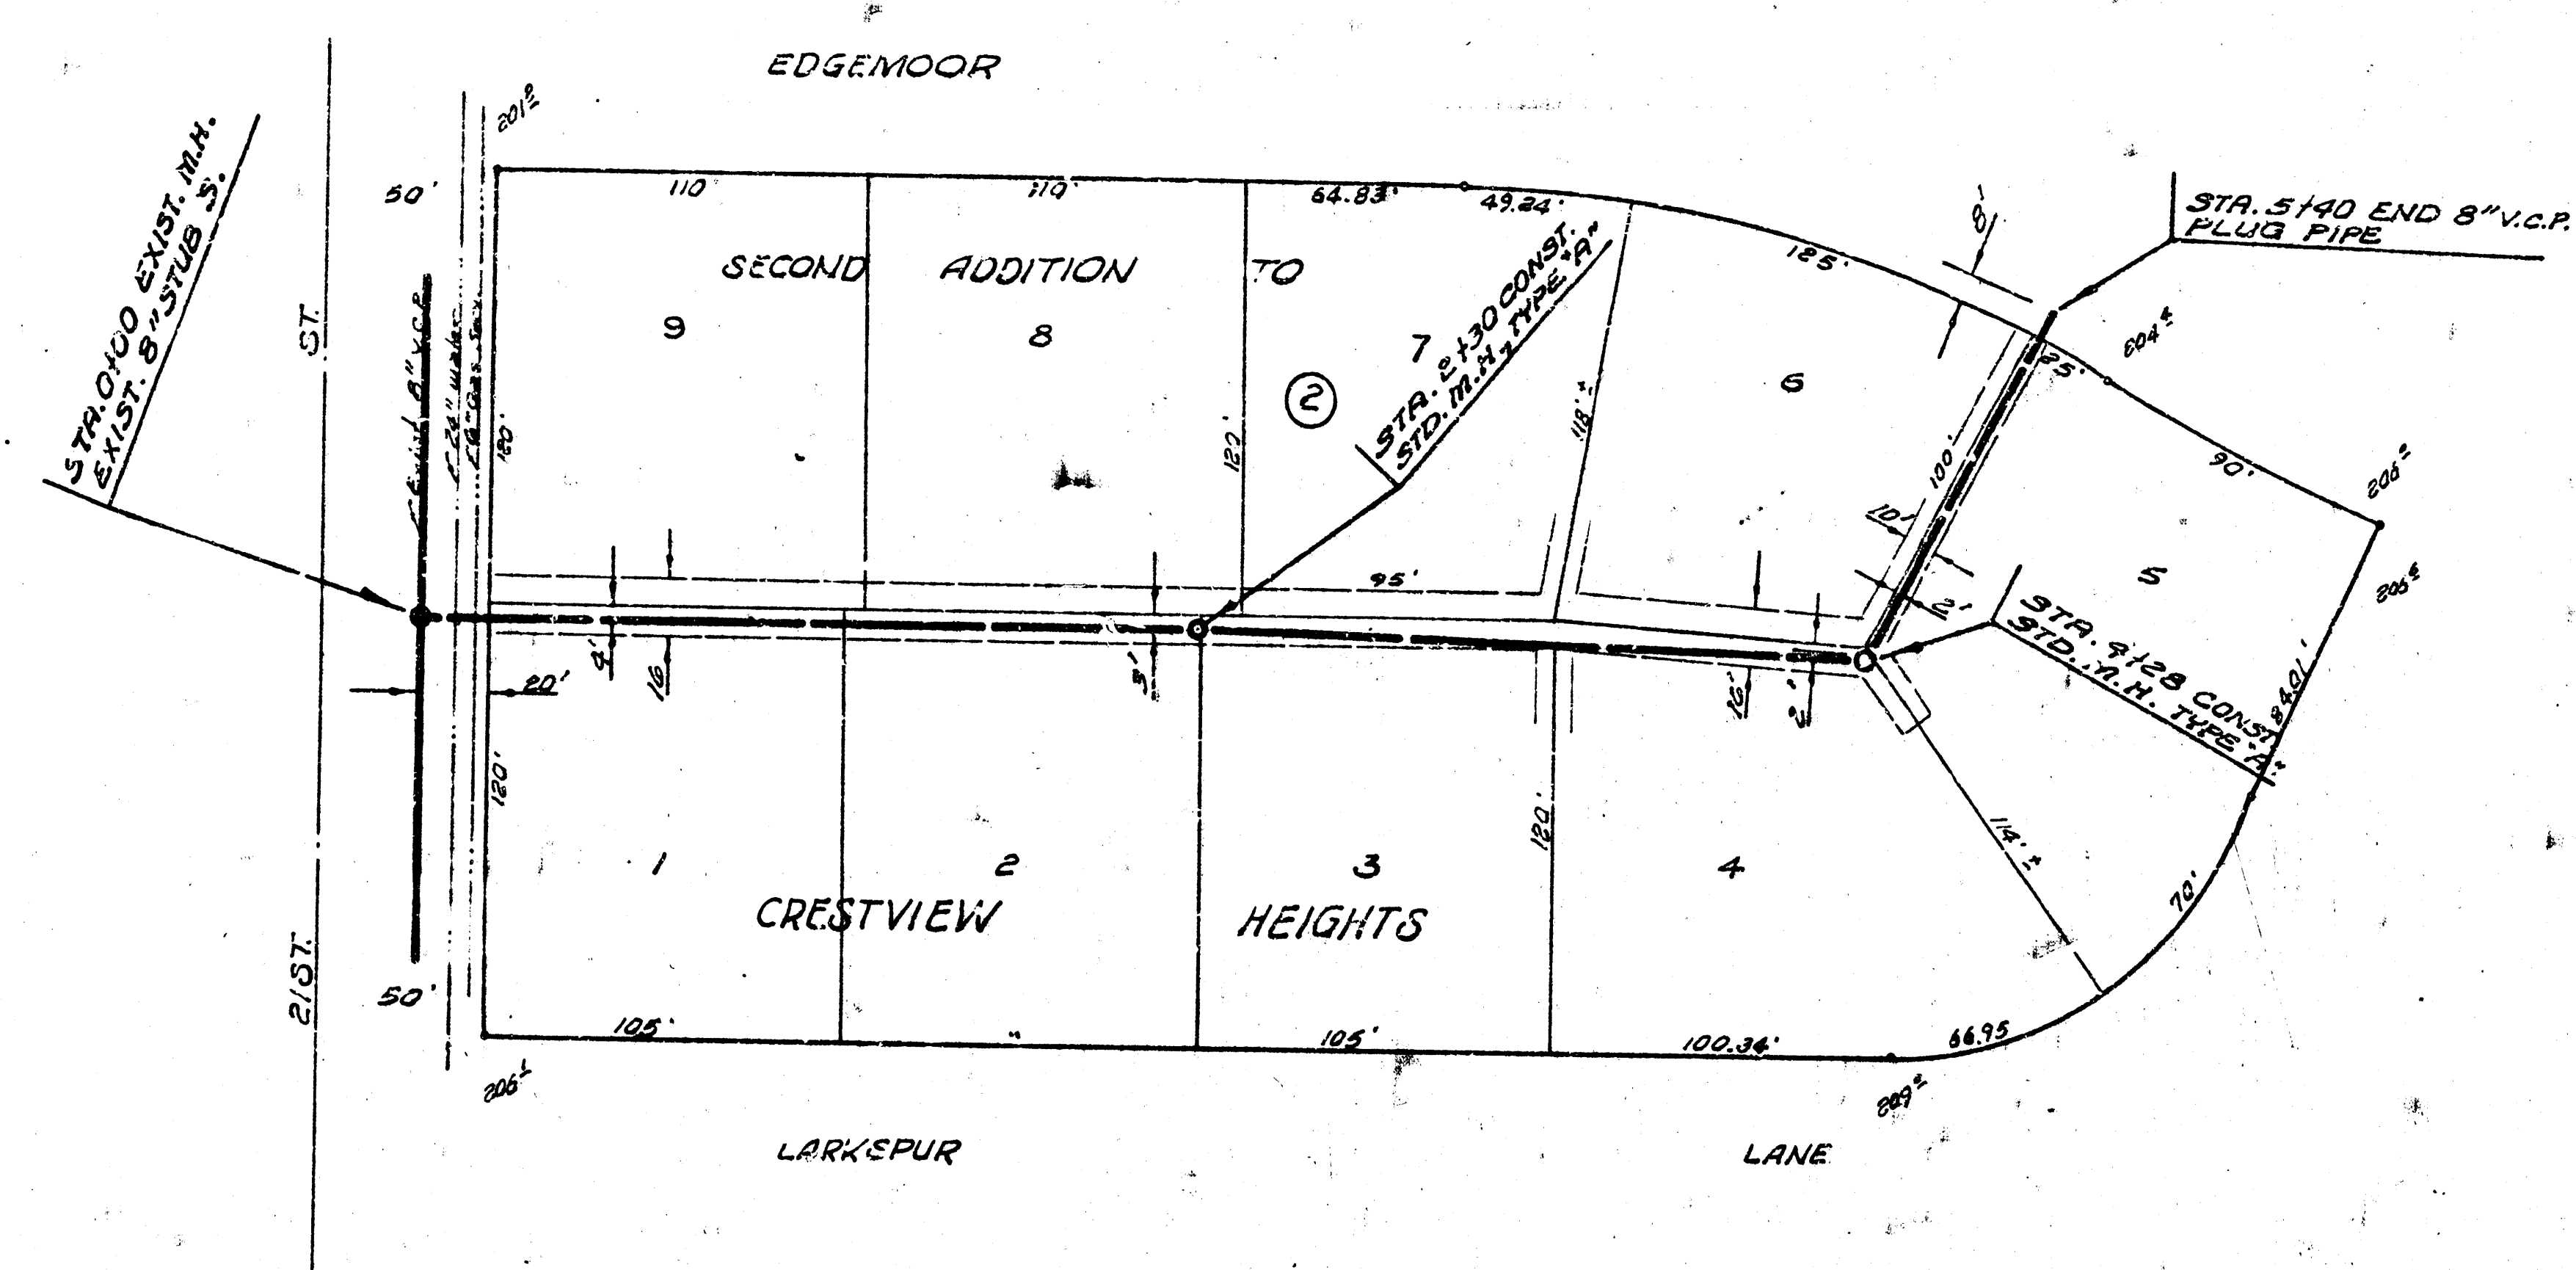

Plan Scale 1" = 40' Horiz.
Profile Scale 1" = 4' Vert.

B. M. 204.69 "a" Top N. end W. c/vt.
Headwall Ent. elev. N.S. 21st.
200' E. of Edgemoor.

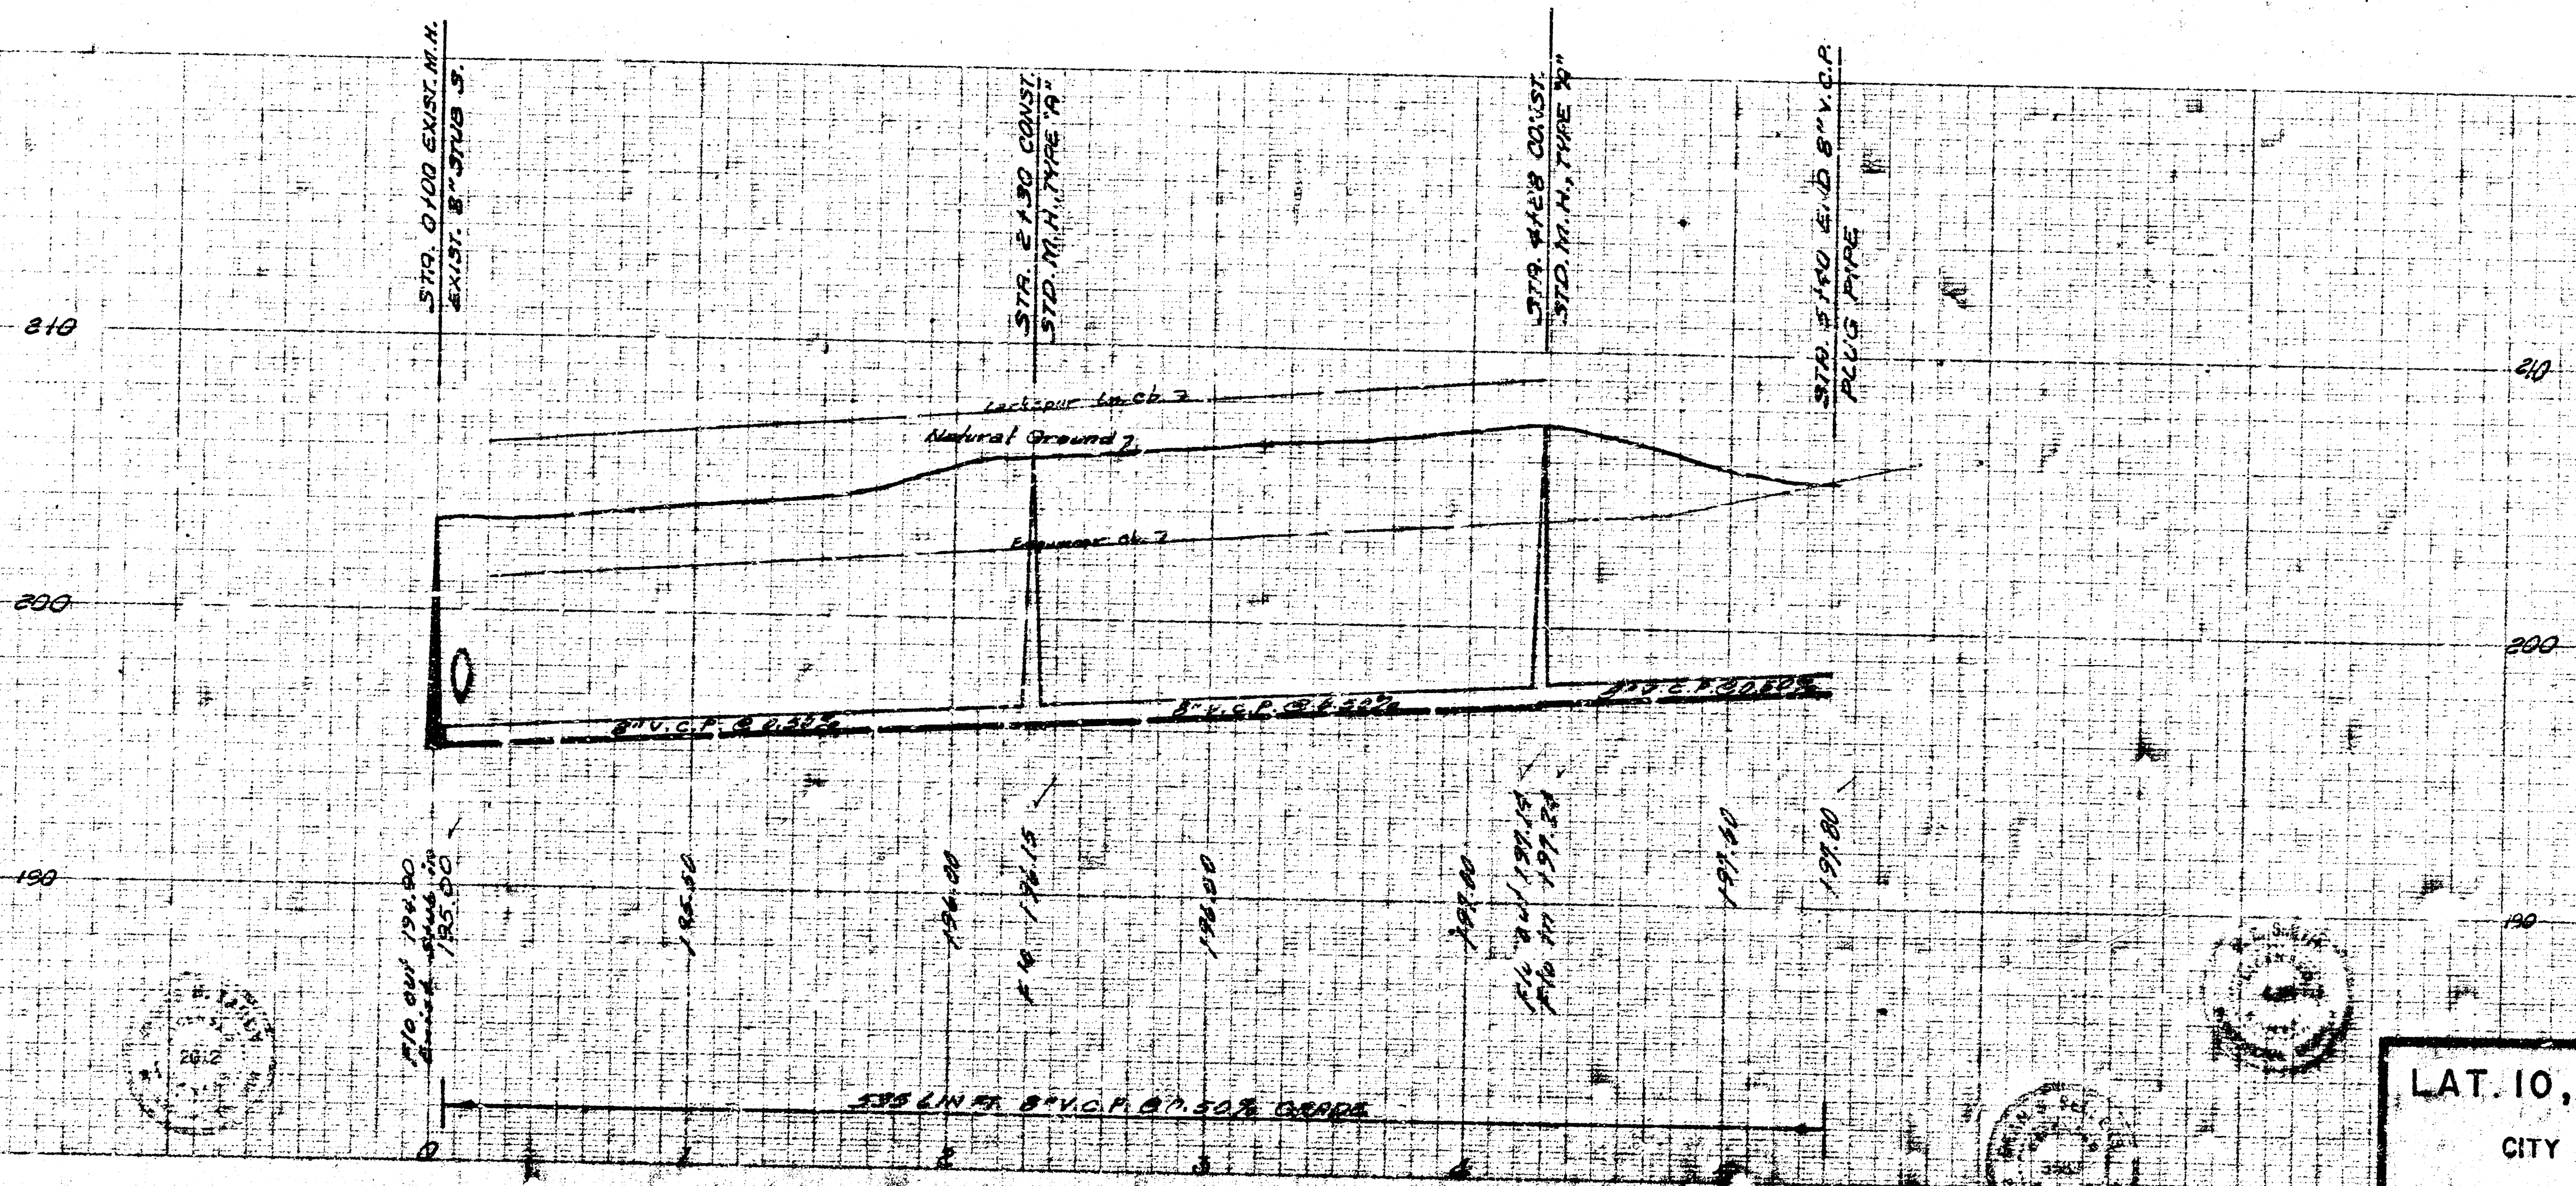

LAT. 10, SUBMAIN 5, S. S. NO. 23
CITY OF WICHITA, KANSAS
B. E. SMITH CITY ENGINEER
NOV. 1967 PROJECT NO. C26-39