


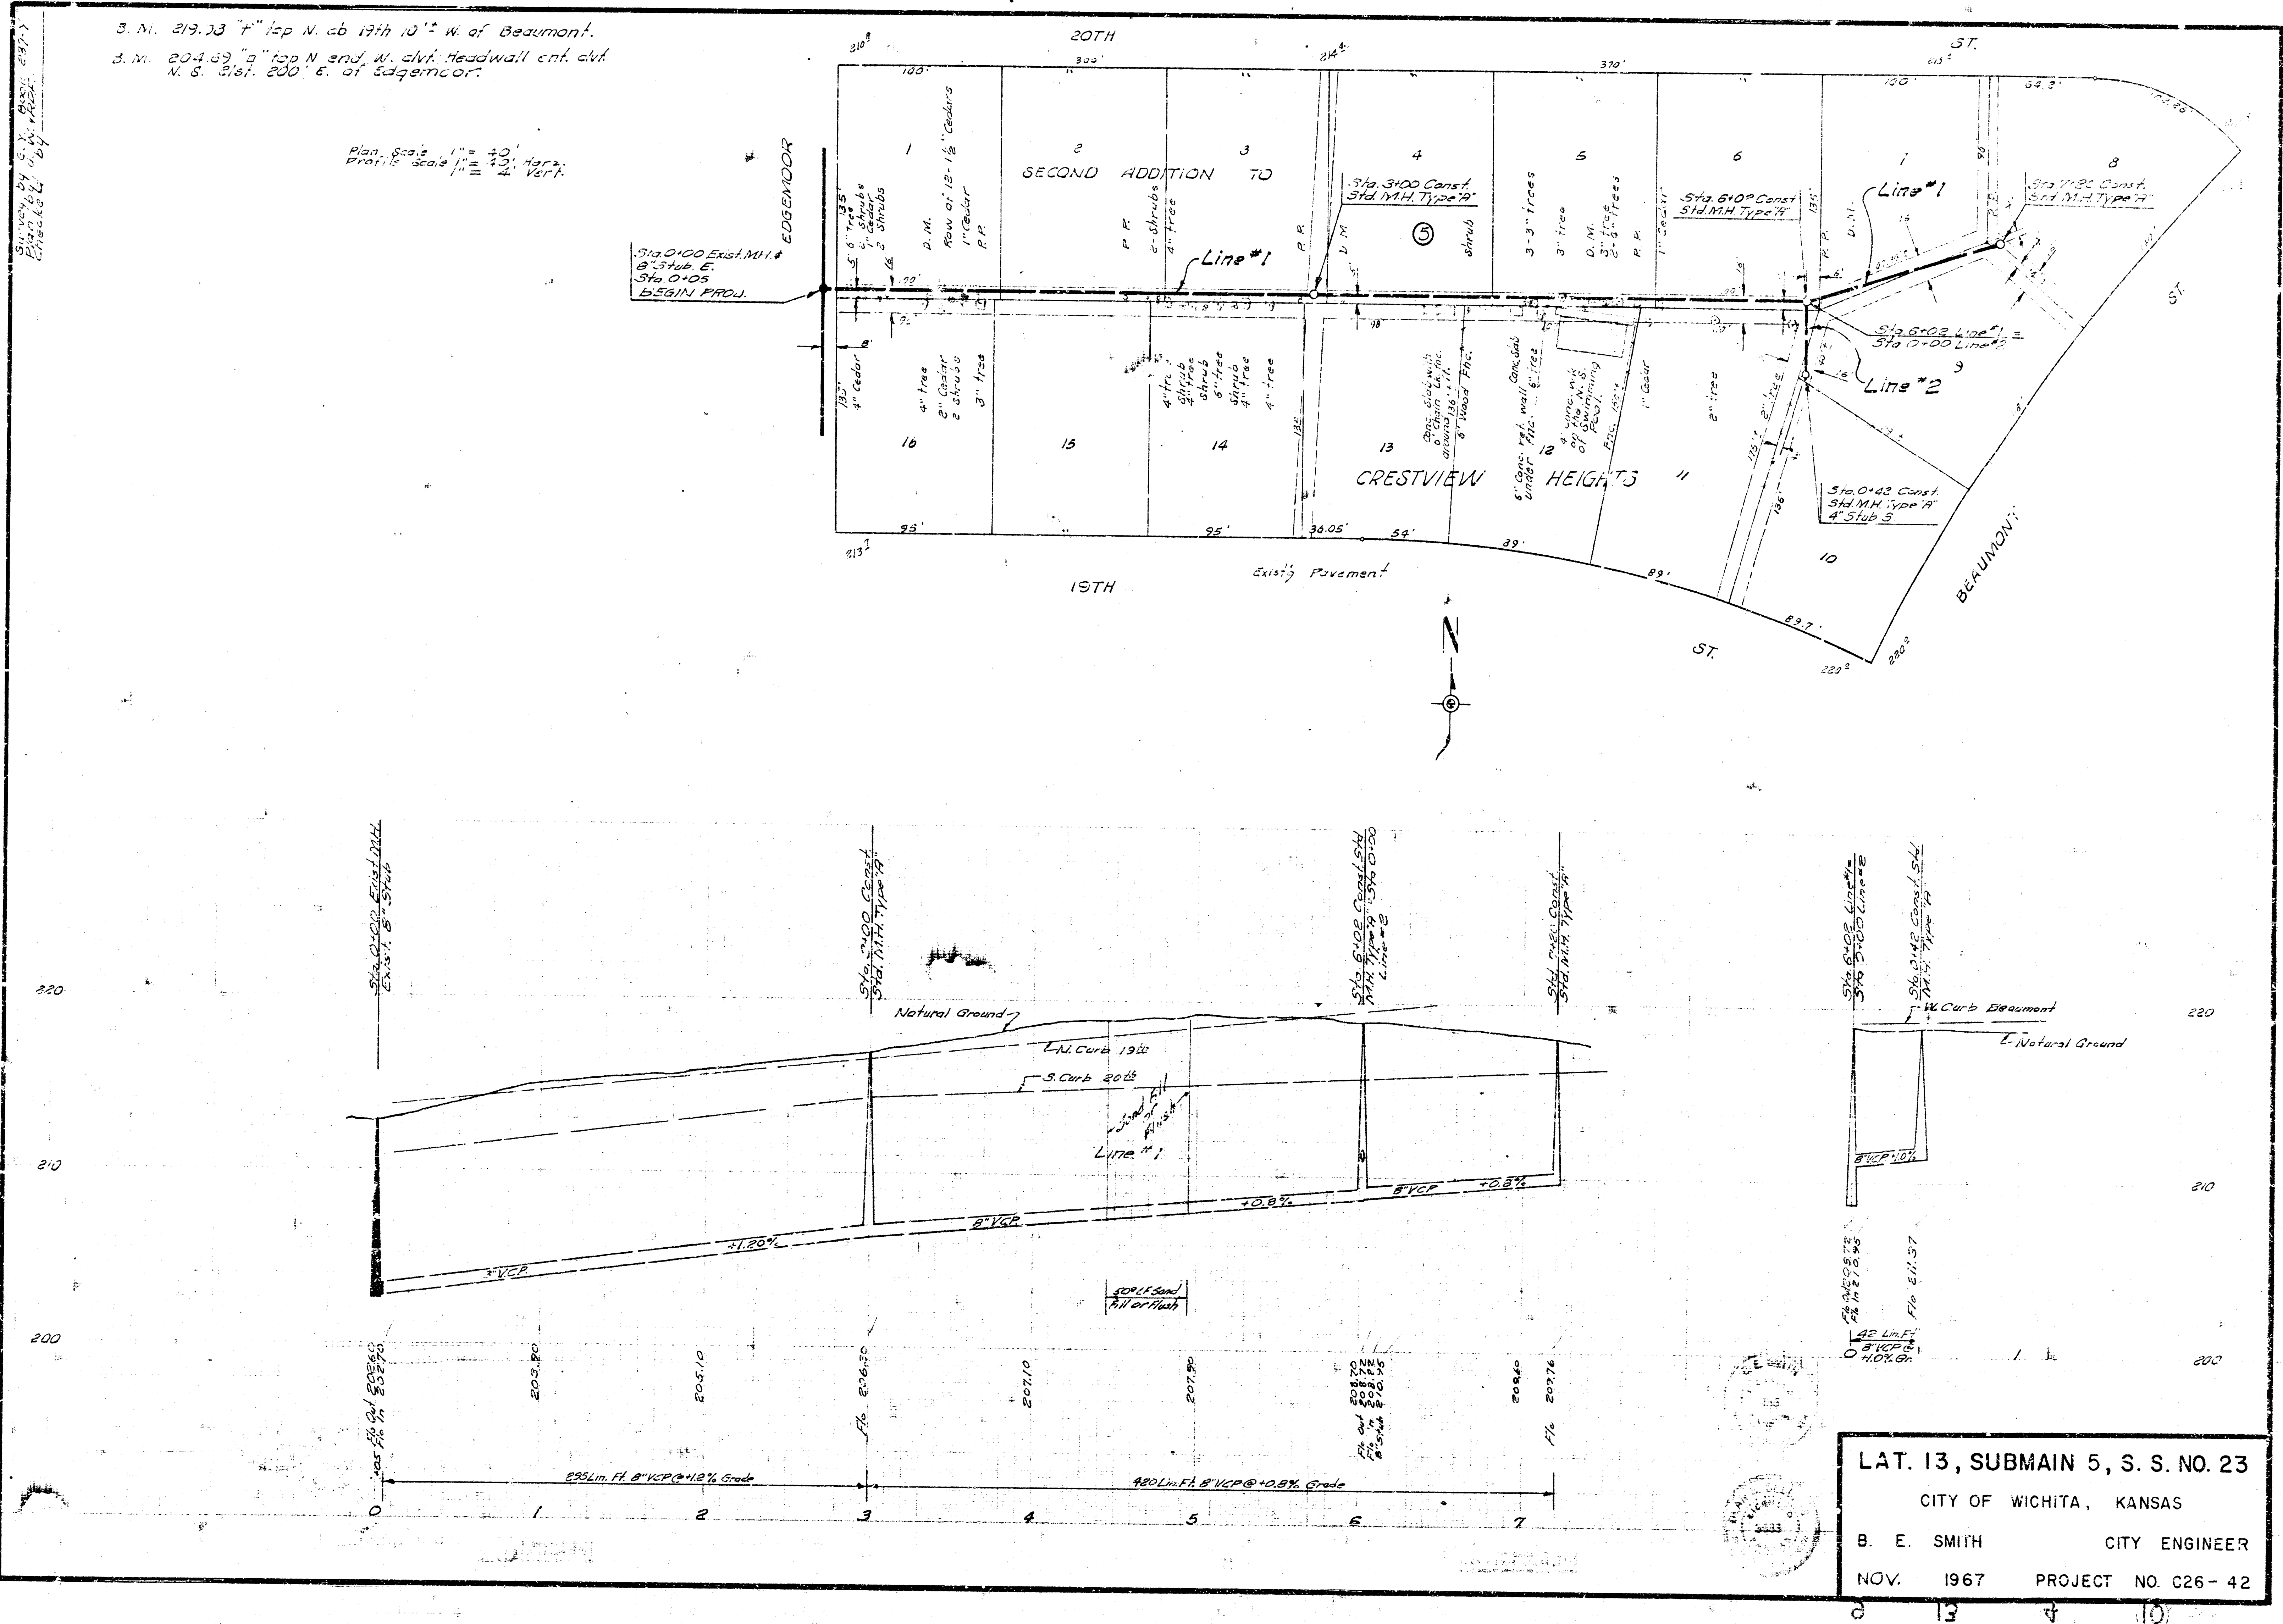

Drawn by C. W. Rasmussen
Checked by C. W. Rasmussen

S. M. 219.23 "T" Top N. 1/4 19th 10' W. of Beaumont.
S. M. 204.69 "T" Top N. end W. side Headwall ent. at
N. S. 21st. 200' E. of Edgemoor.

Plan Scale 1" = 40' HORIZ.
Profile Scale 1" = 4' VERT.

Sta. 0+00 Ent. M.H. #
8-12" Dia. 5' High
Sta. 0+05
BEGIN PROJ.

SECOND ADDITION TO

Sta. 3+00 Const.
Std. M.H. Type 19

Sta. 6+00 Const.
Std. M.H. Type 19

Sta. 7+00 Const.
Std. M.H. Type 19

CRESTVIEW
HEIGHTS

Sta. 0+42 Const.
Std. M.H. Type 19
4" Stub 3

LAT. 13, SUBMAIN 5, S. S. NO. 23
CITY OF WICHITA, KANSAS
B. E. SMITH CITY ENGINEER
NOV. 1967 PROJECT NO. C26-42