



1. Surveyed by G. Young in 1955-56
 2. Checked by D. Chaffin
 3. Drawn by [unclear]

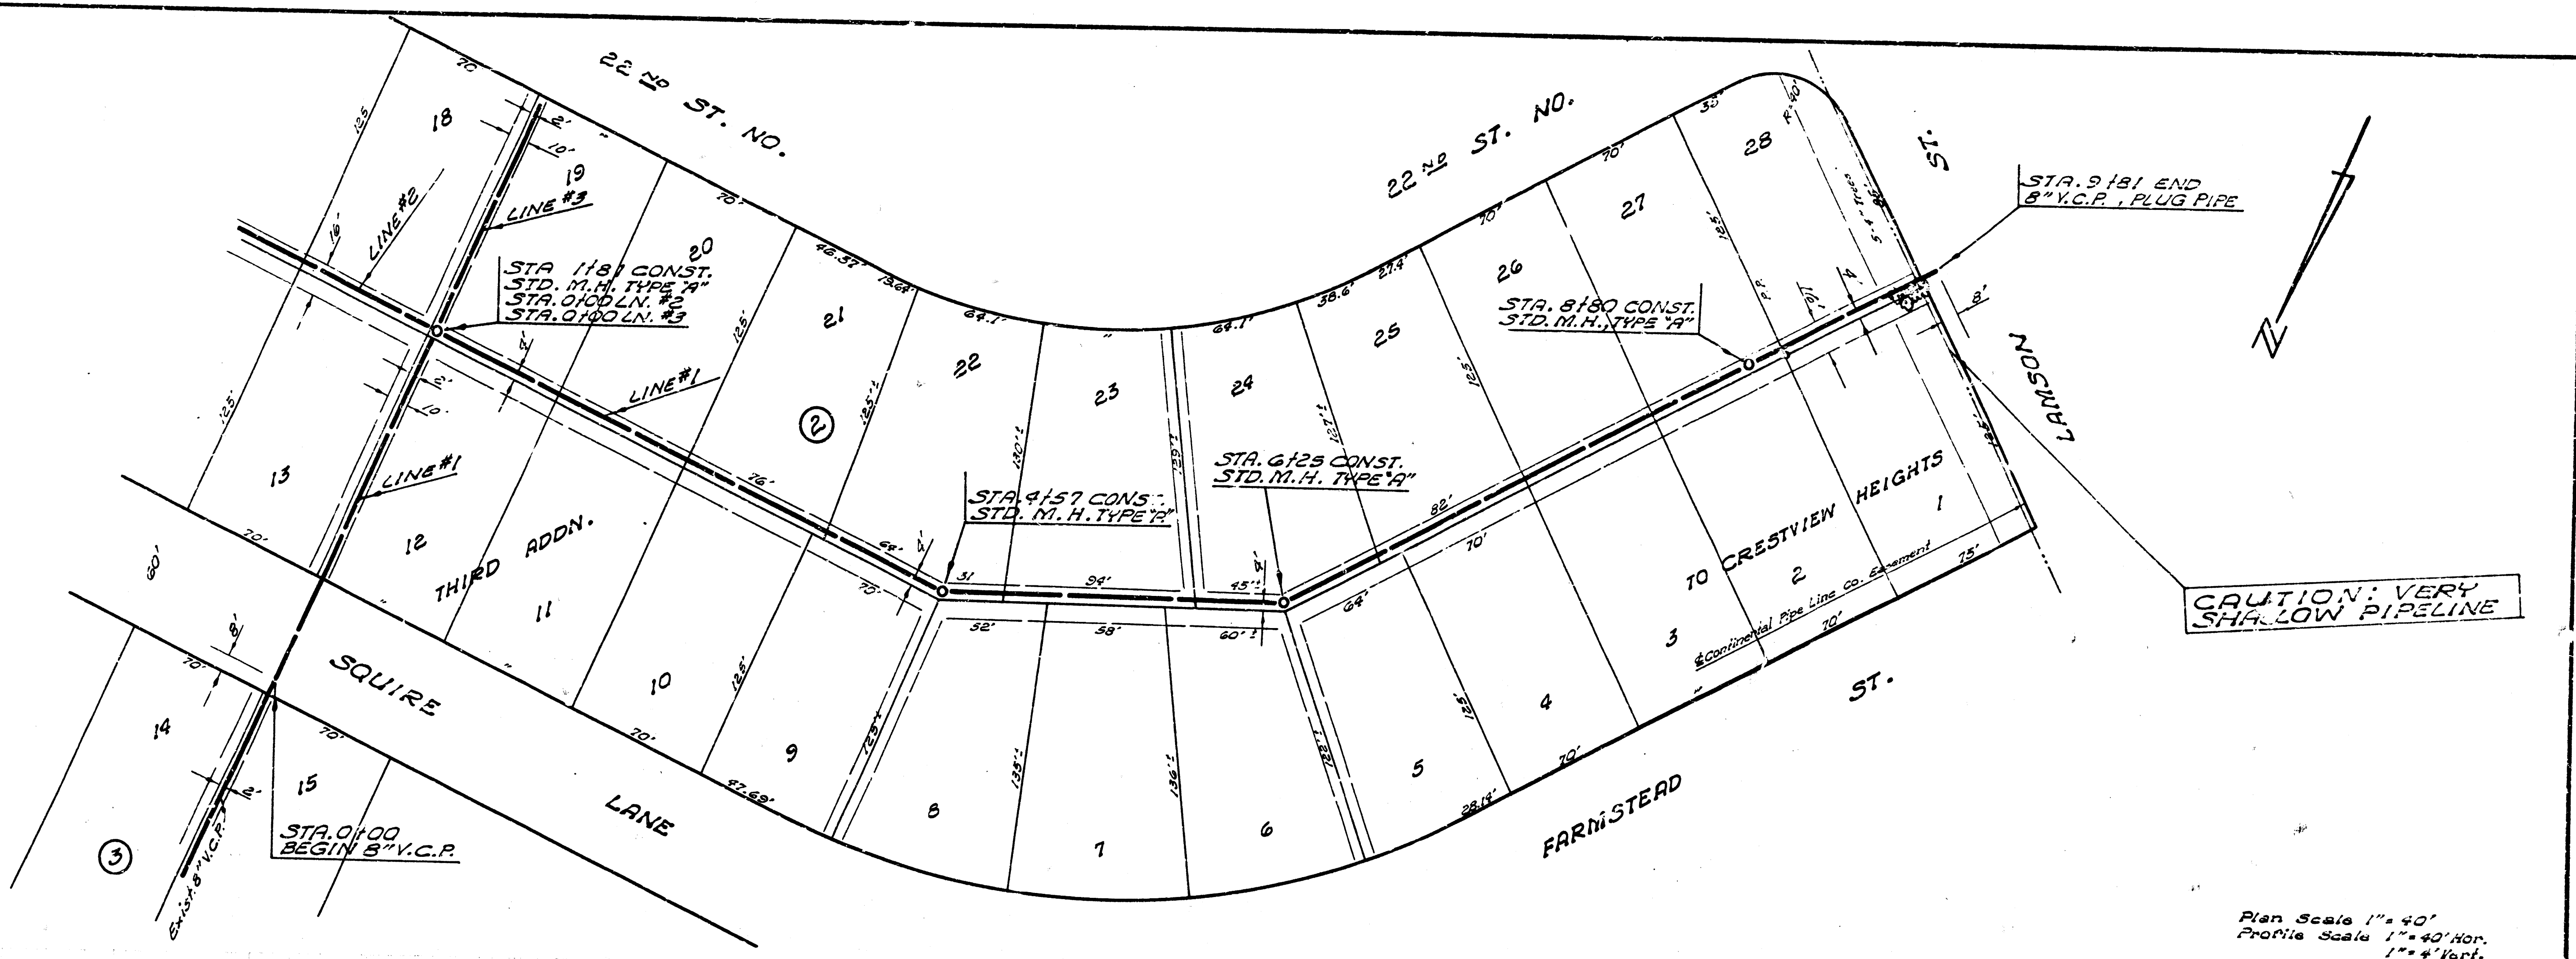

CAUTION: VERY SHALLOW PIPELINE

Plan Scale 1"=40'
 Profile Scale 1"=40' Vert.
 1"=4' Vert.

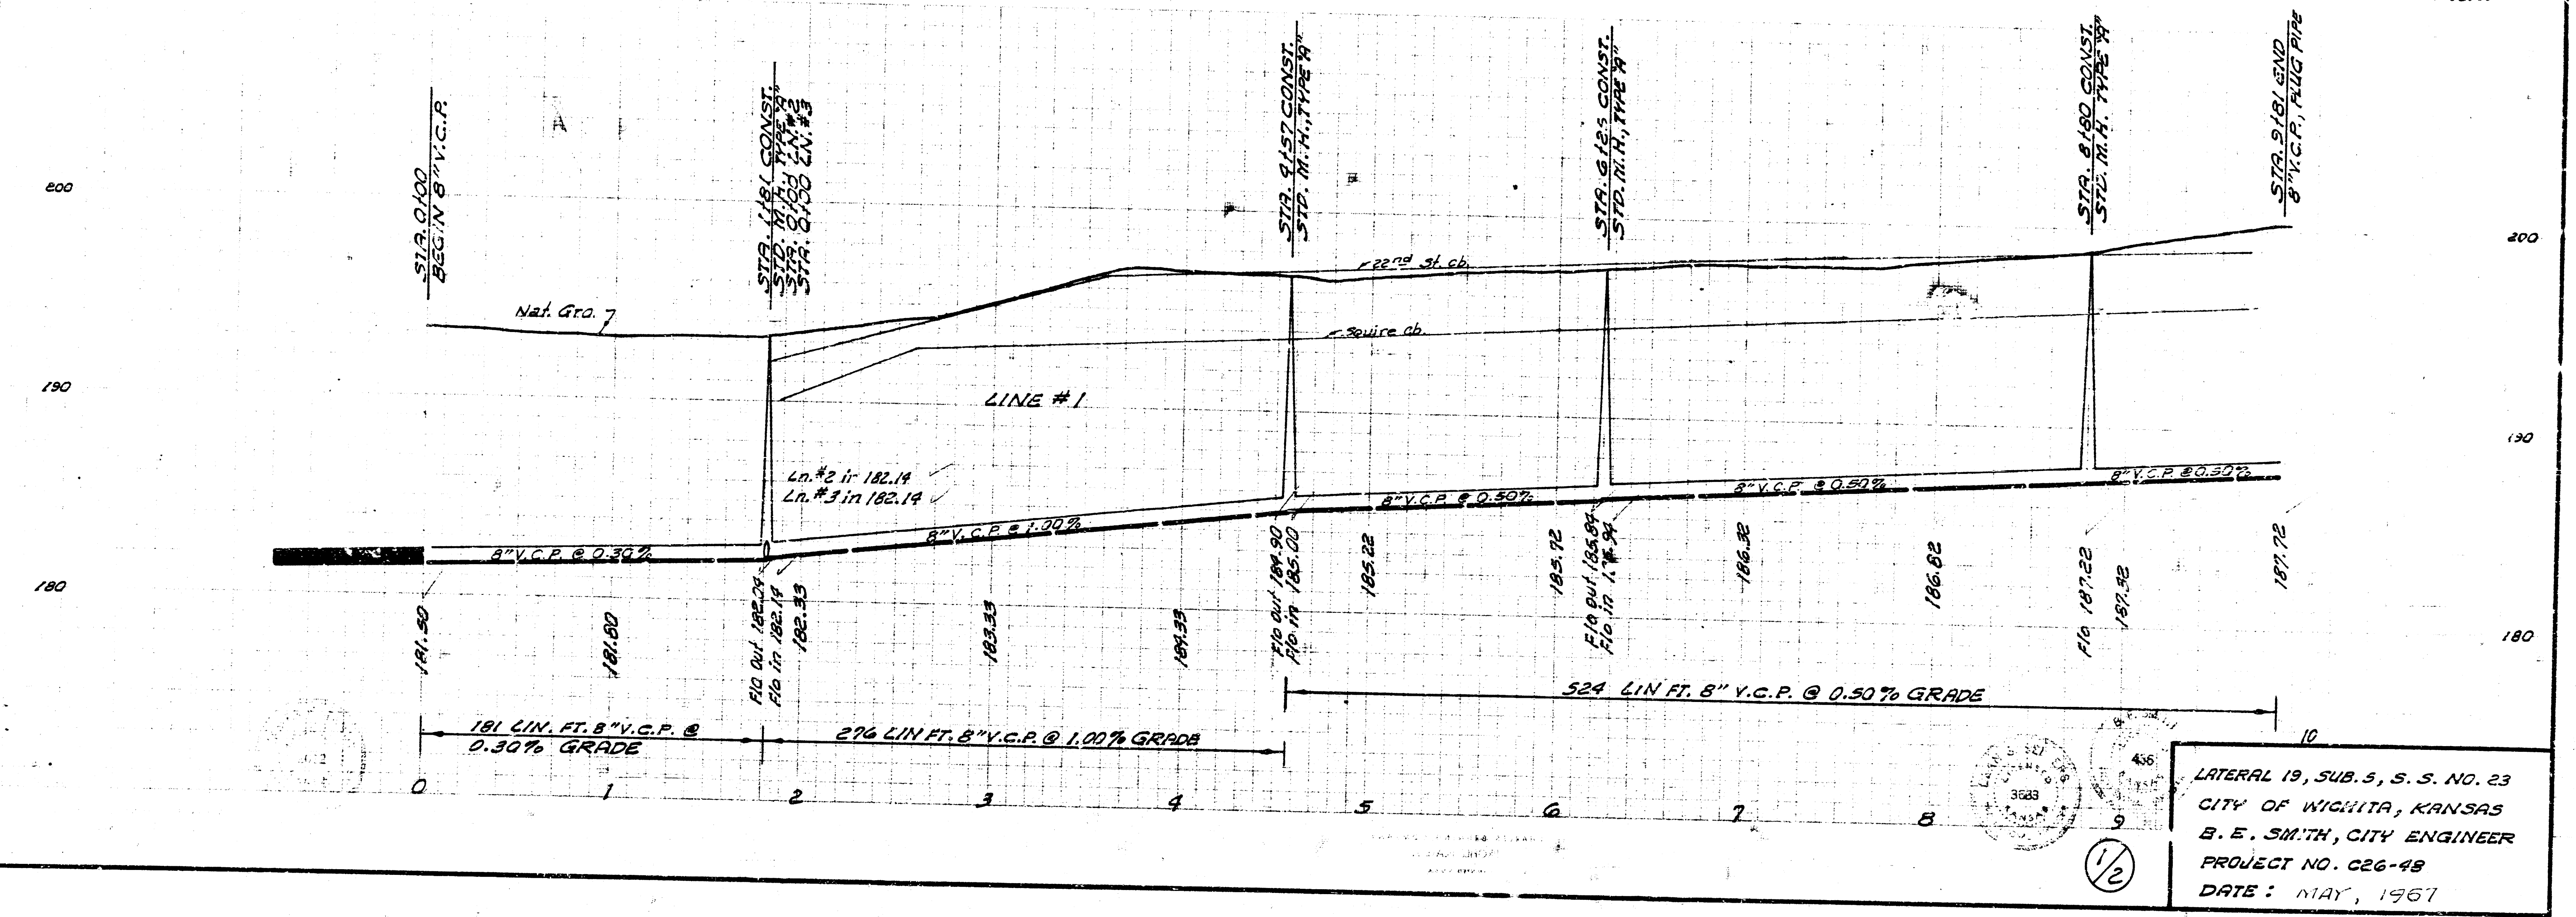

LATERAL 19, SUB. 5, S. S. NO. 23
 CITY OF WICHITA, KANSAS
 B. E. SMITH, CITY ENGINEER
 PROJECT NO. C26-48
 DATE: MAY, 1967

