

LAT 35 MAIN 5 S.S. NO. 23
CITY OF WICHITA, KS.


R. W. LINN ——— CITY ENGINEER

PROJECT NUMBER: DBKL577070

PLANS


SANITARY SEWER EXTENSIONS

WOODLAWN PLACE 3rd ADDITION



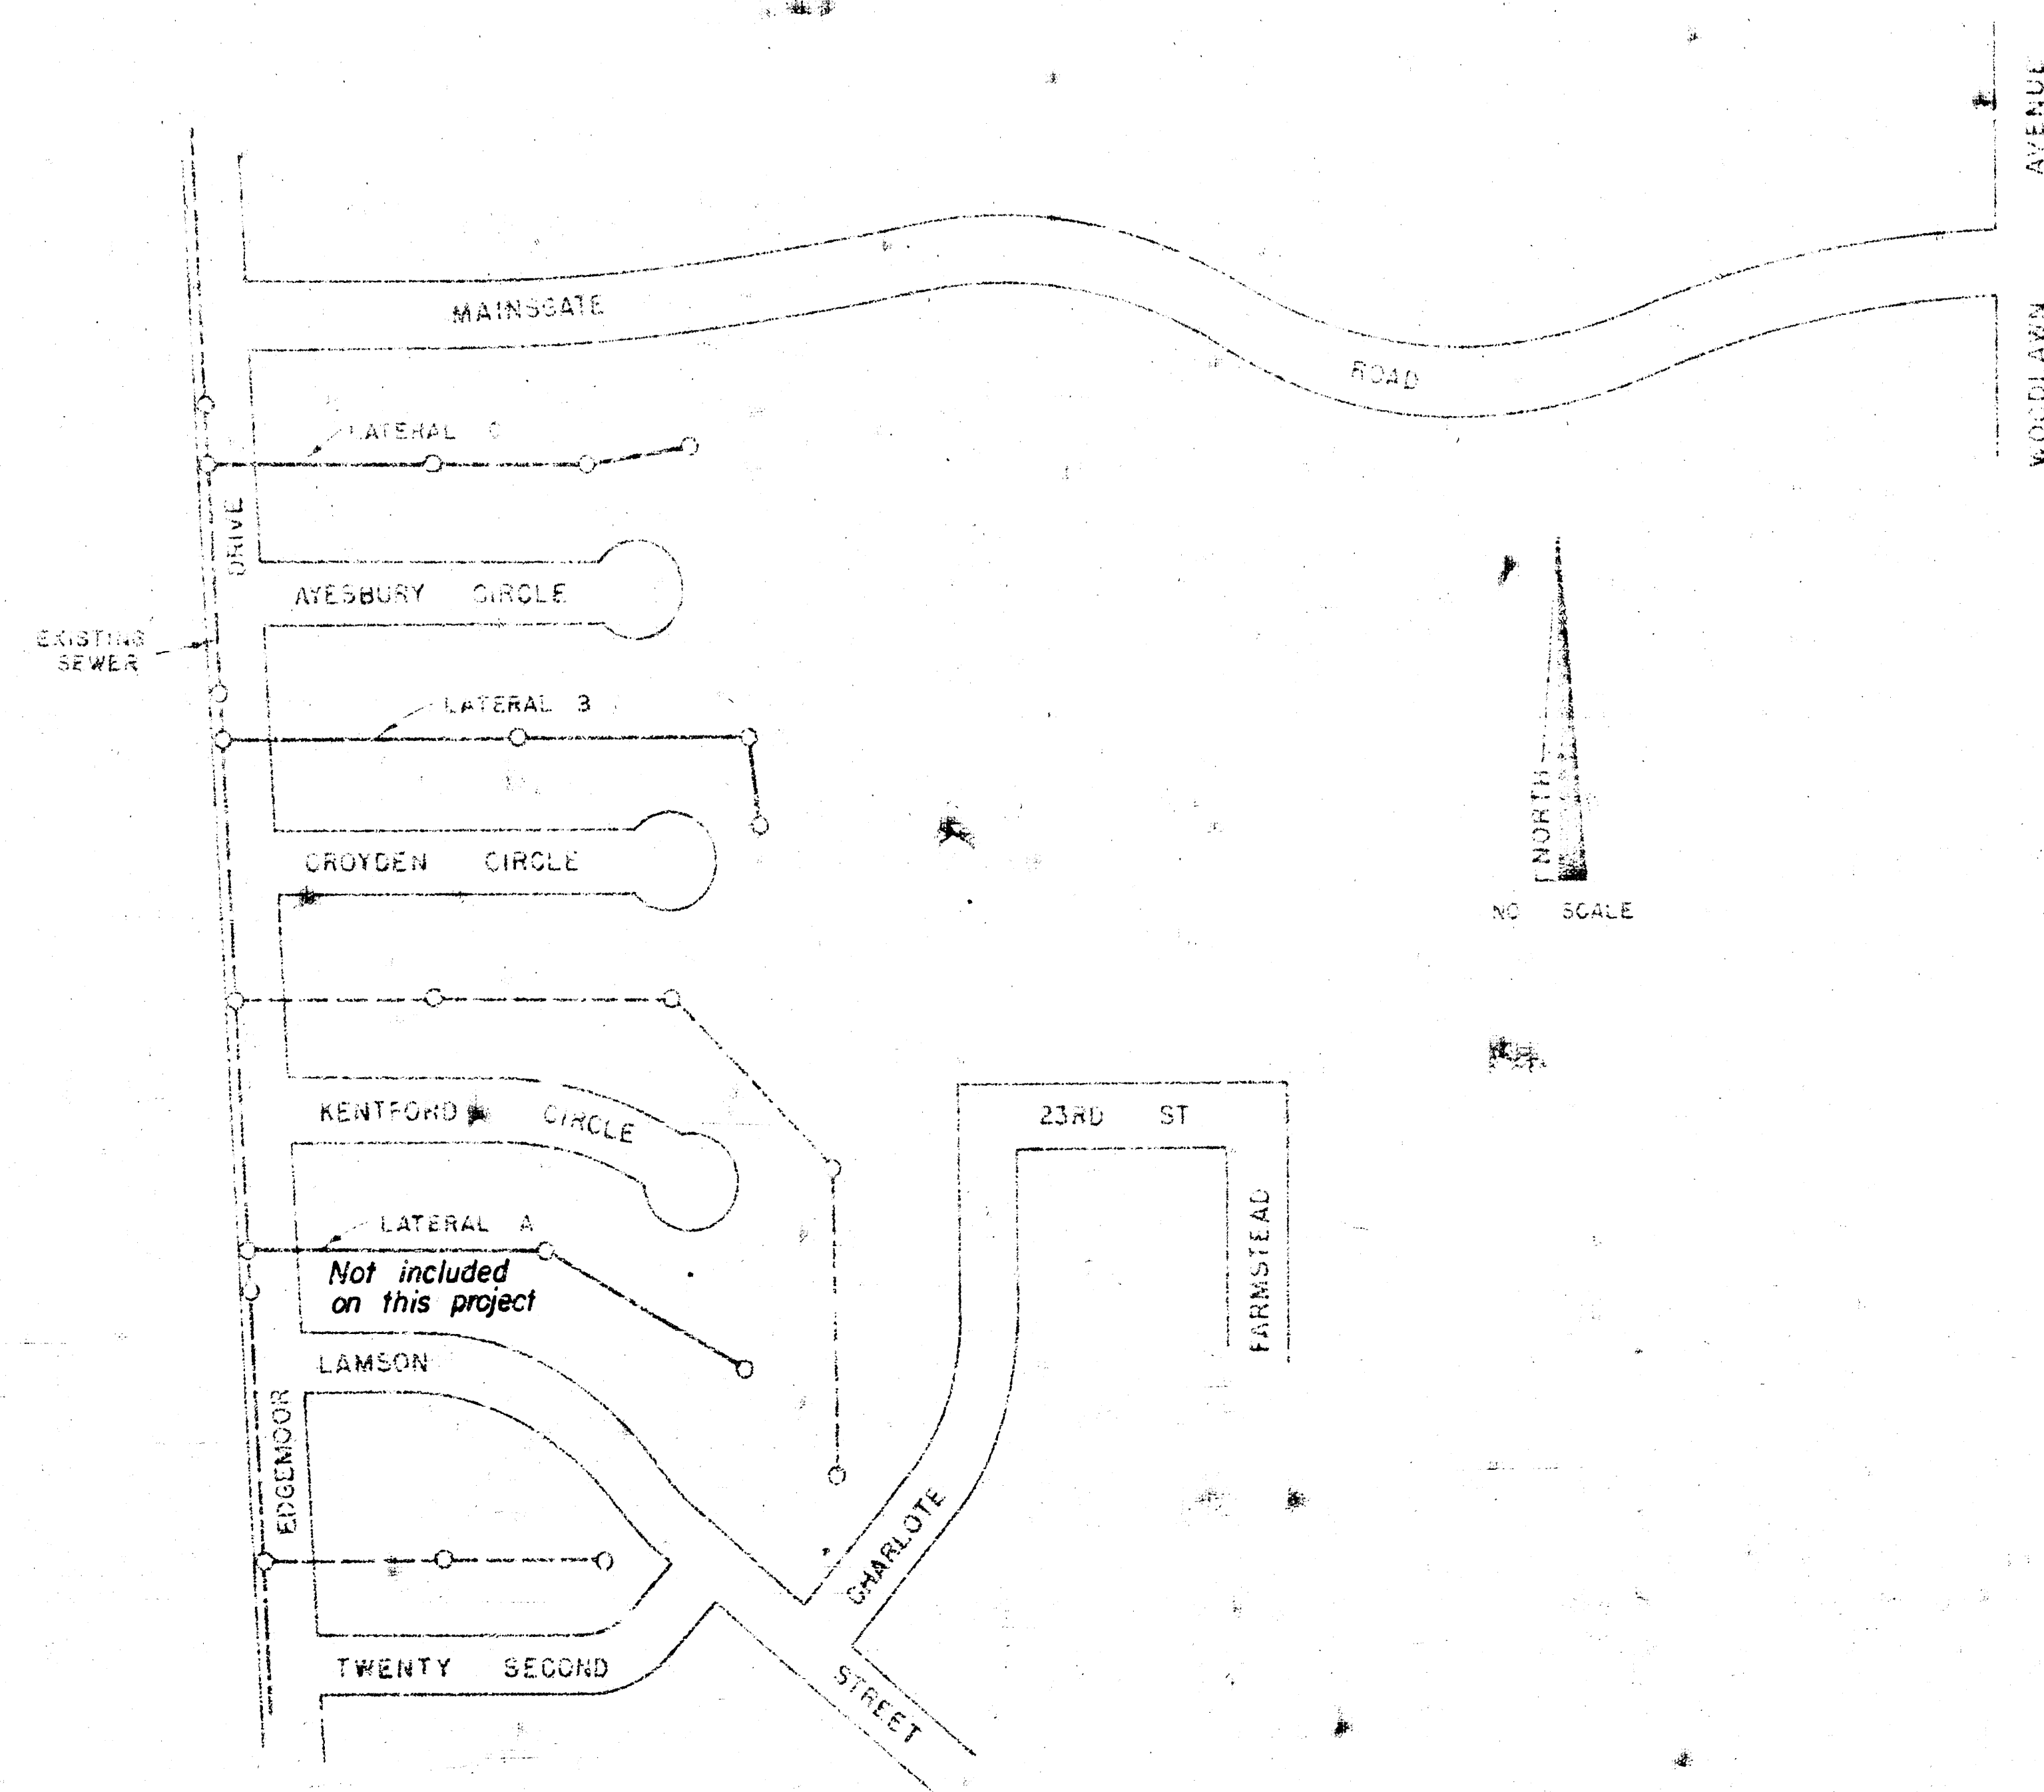



ON THIS PROJECT
LAT A NOT INCLUDED

Scale 1" = 60'
NORTH

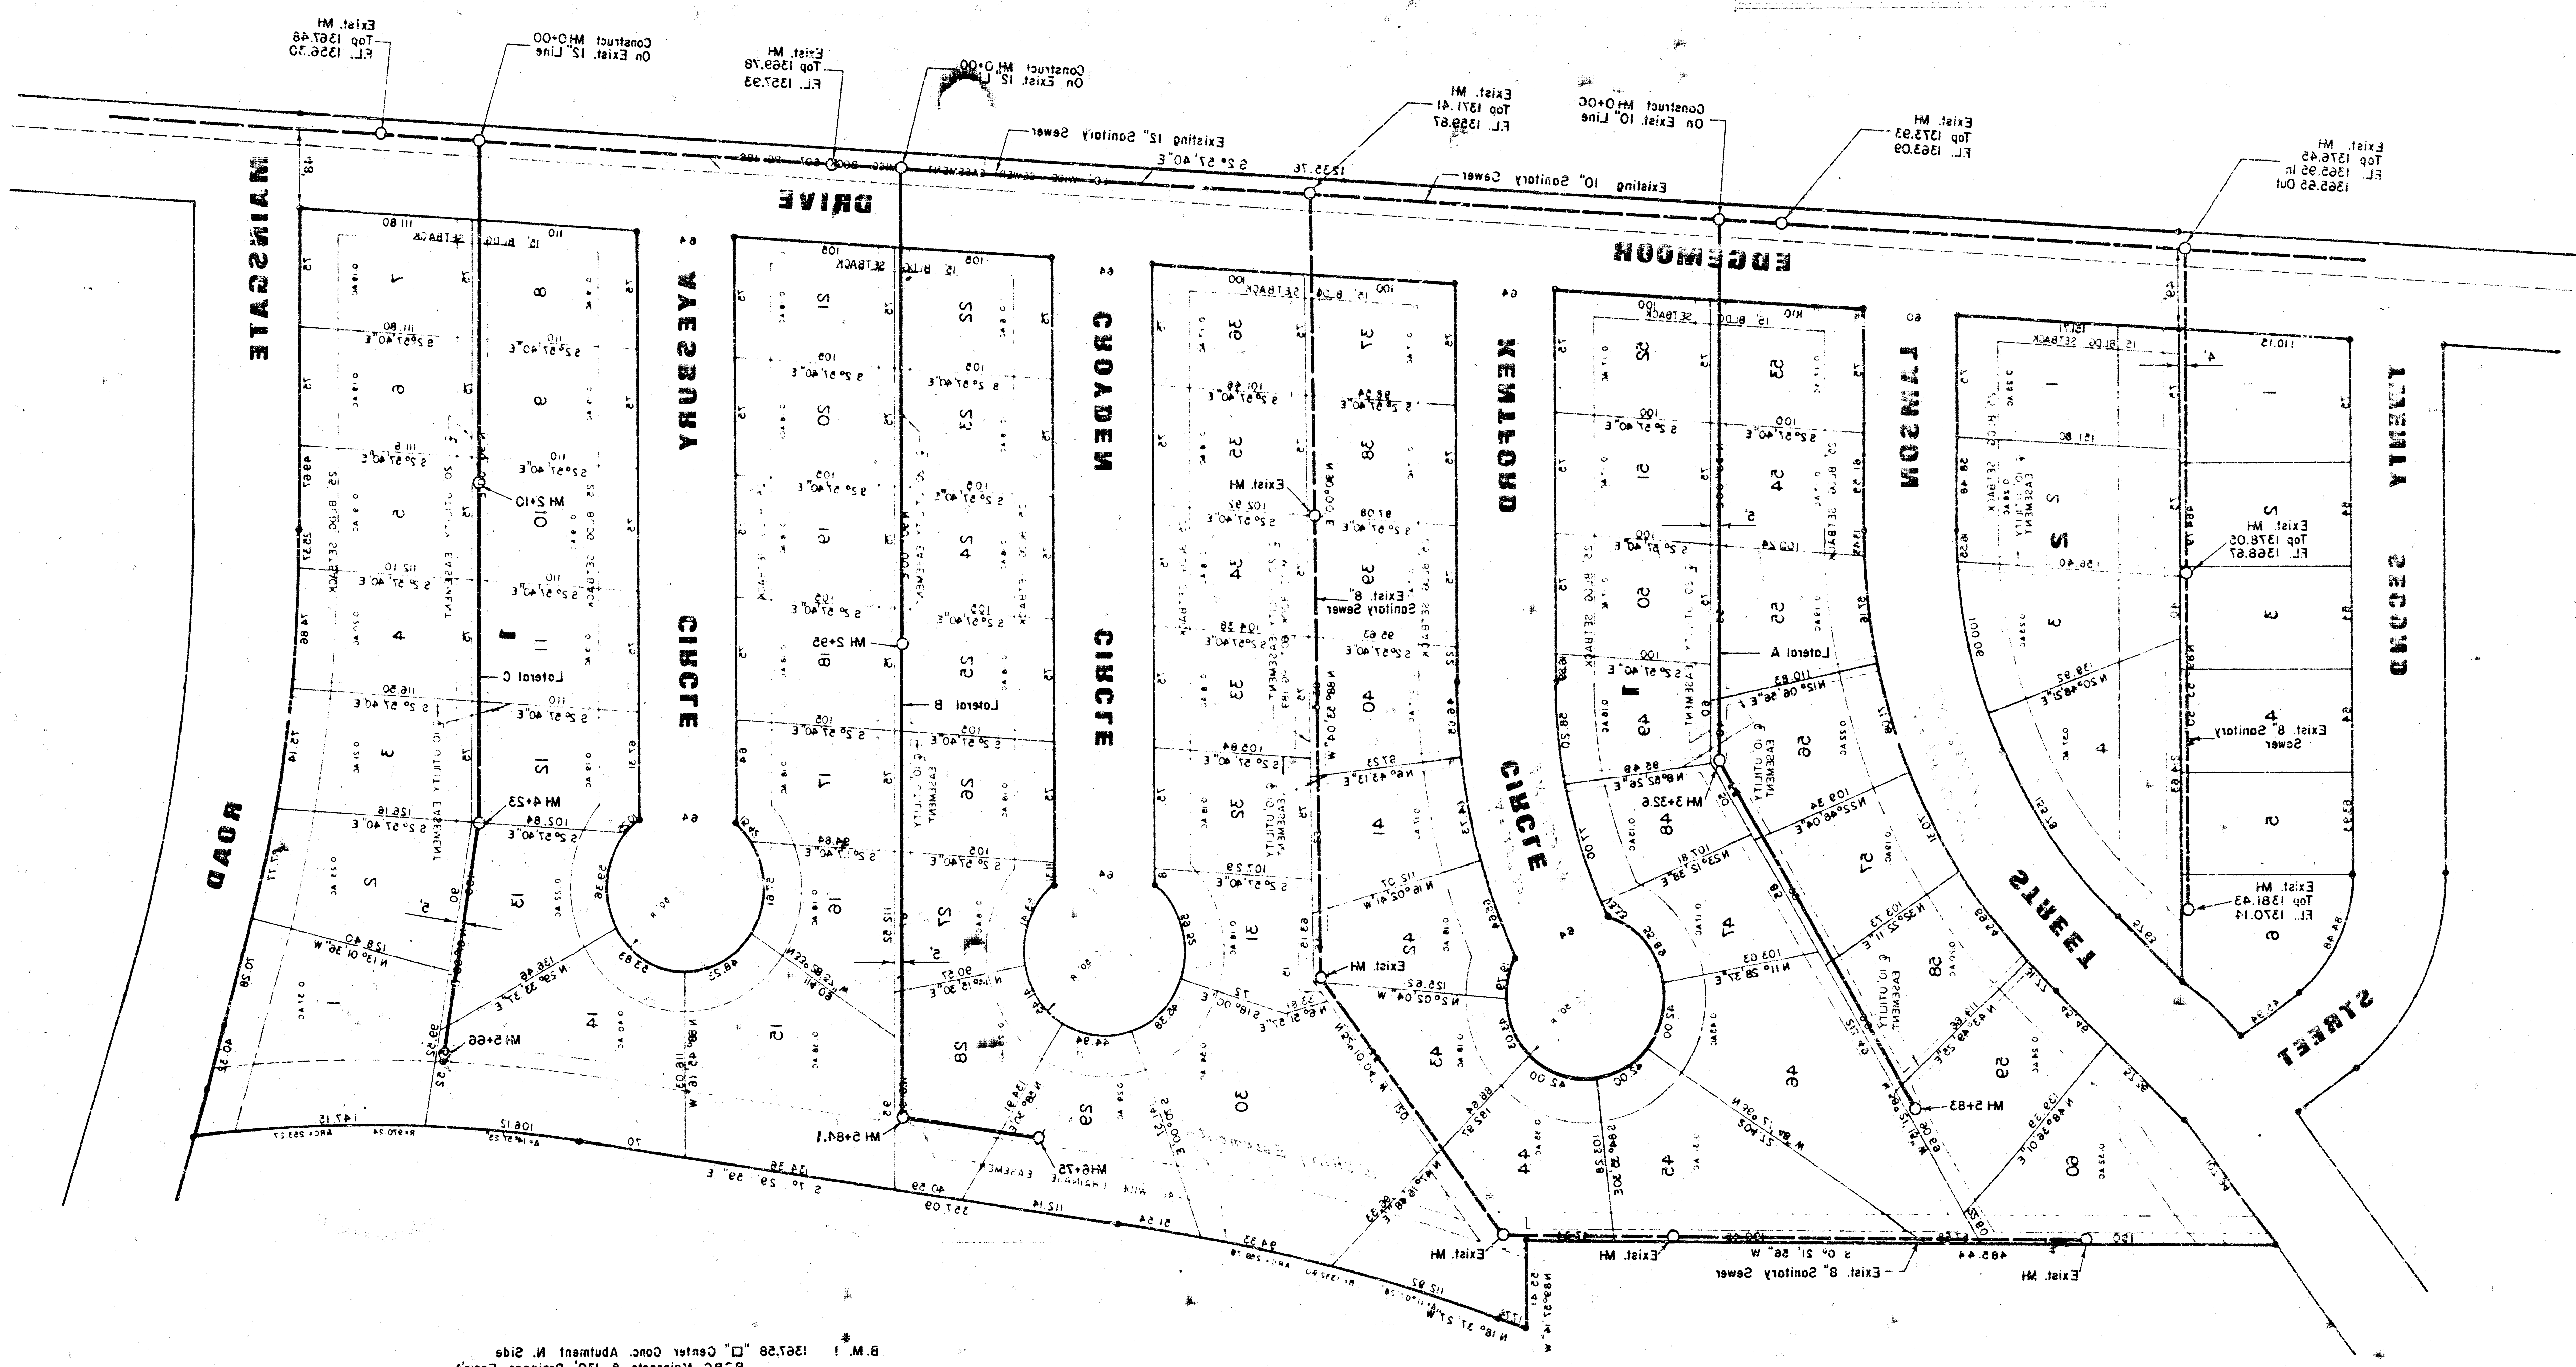

B.M. 1 1367.58 "Center Conc. Abutment N. Side
RBC Main Gate & 130' Diversion East
B.M. 2 1367.43 Top of Flange Bolt W.C. 111' 111'
Fire Hydrant At Main Gate & Edgewood

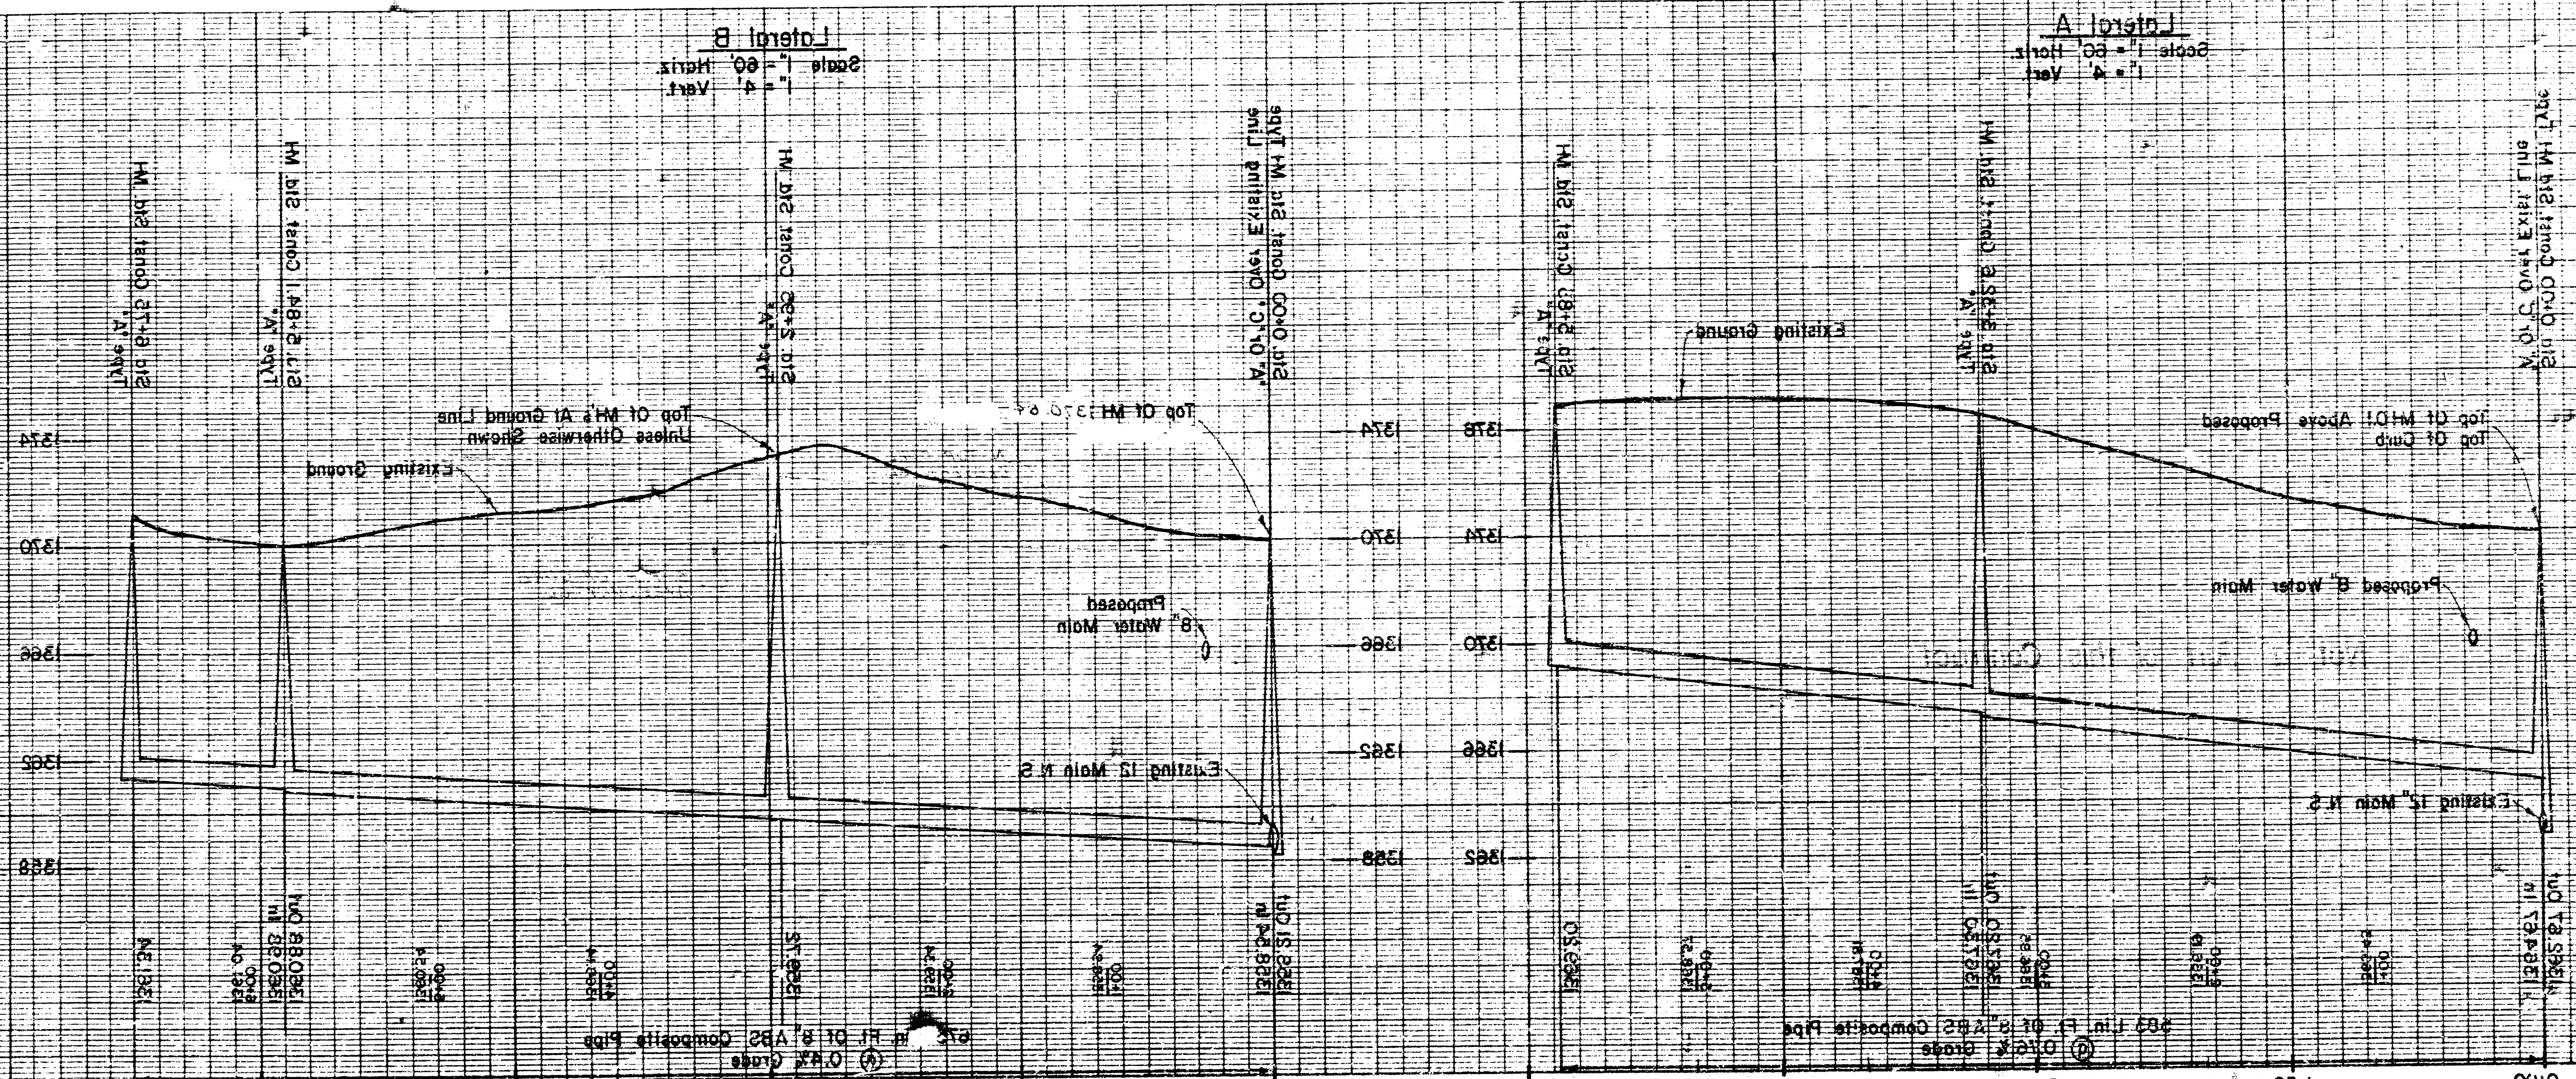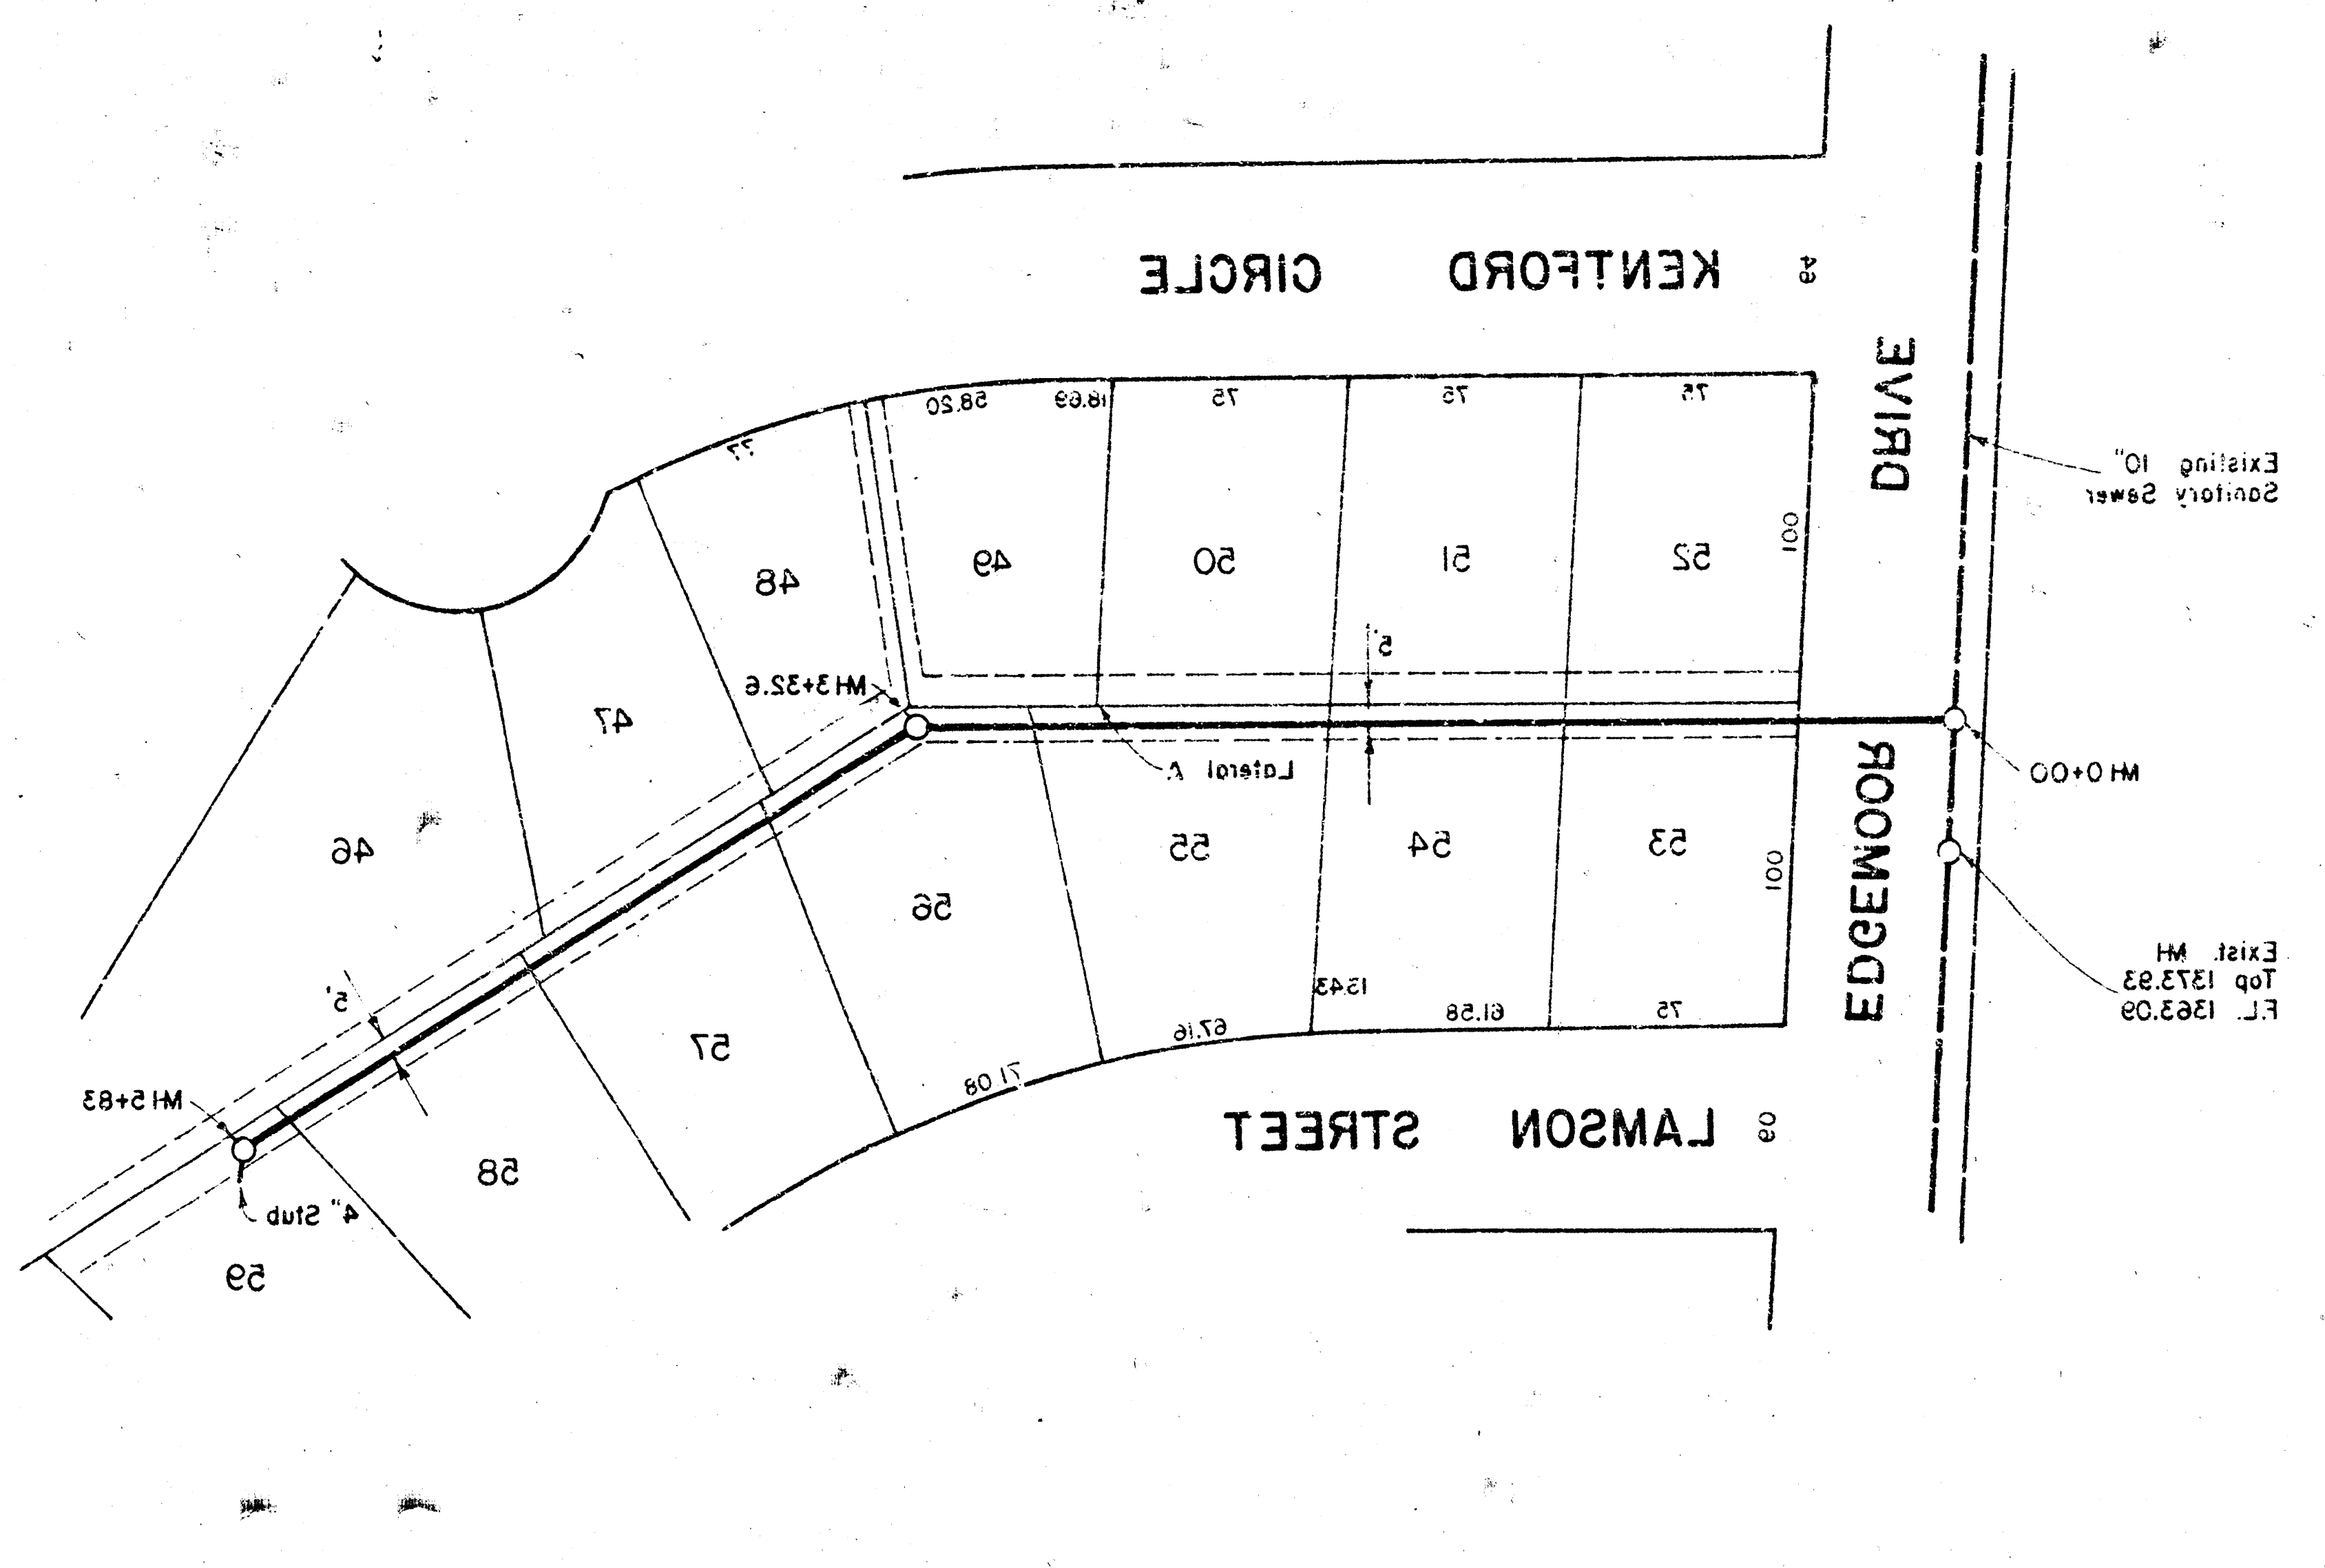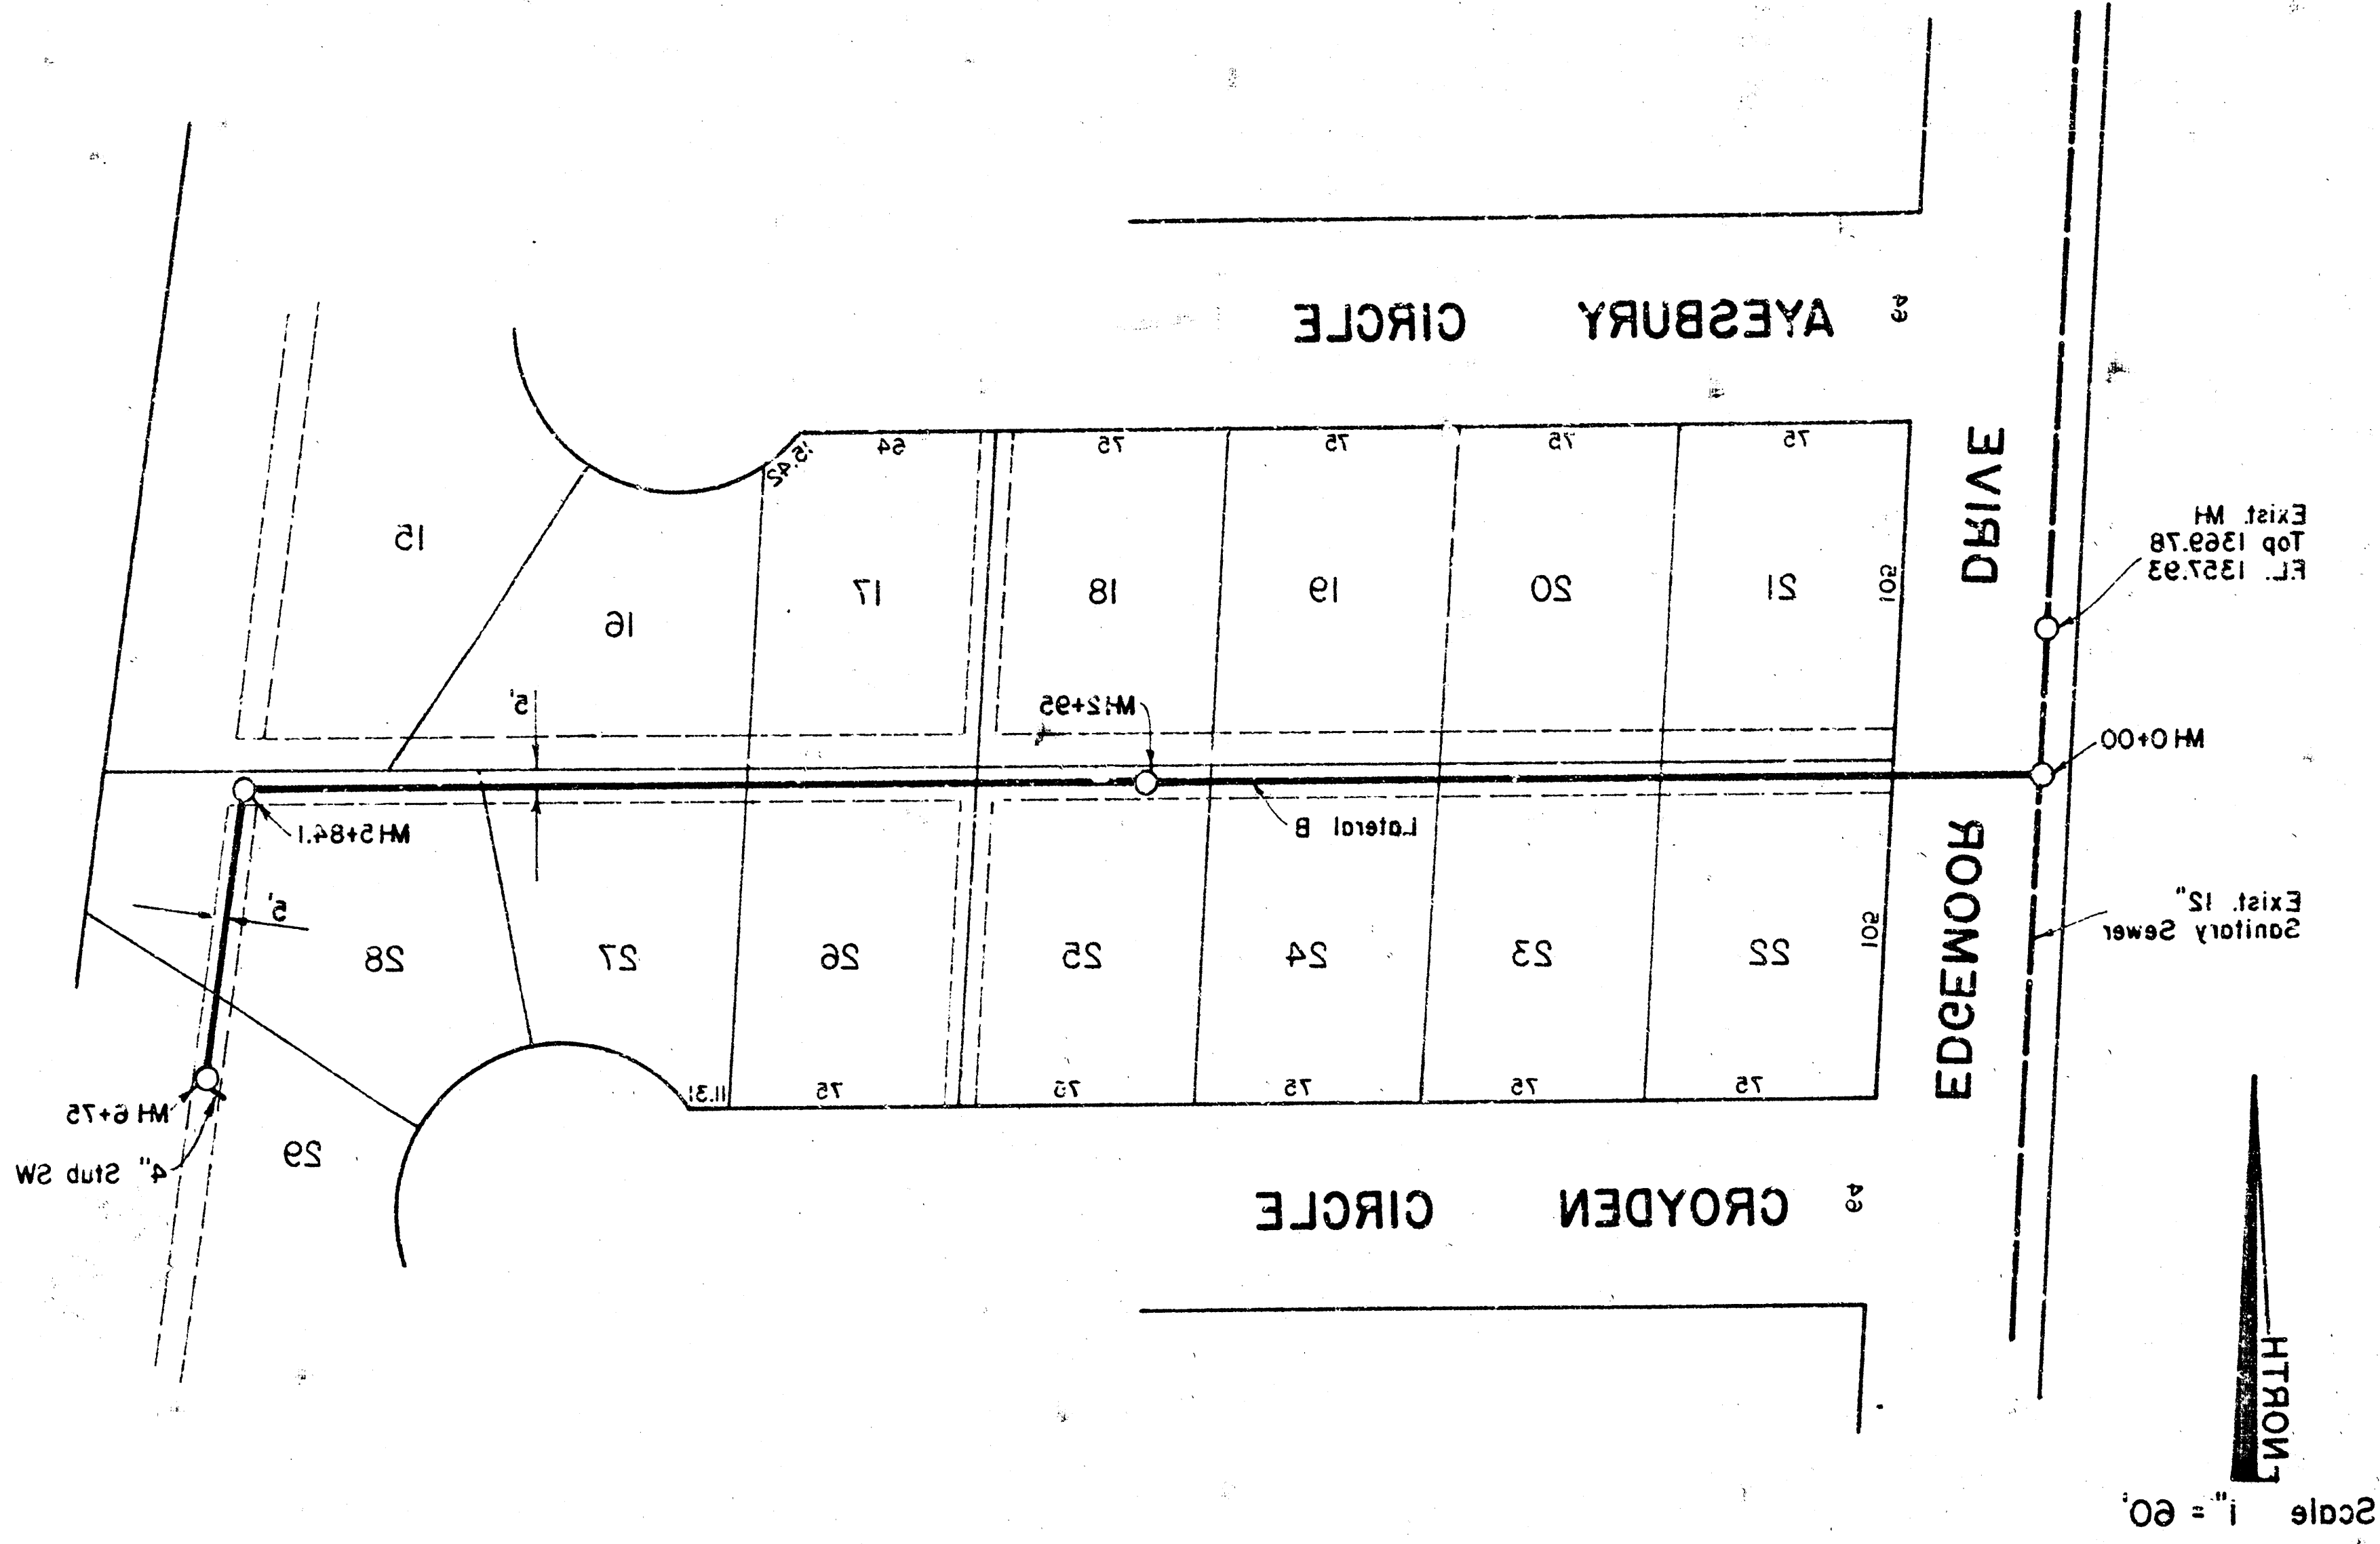

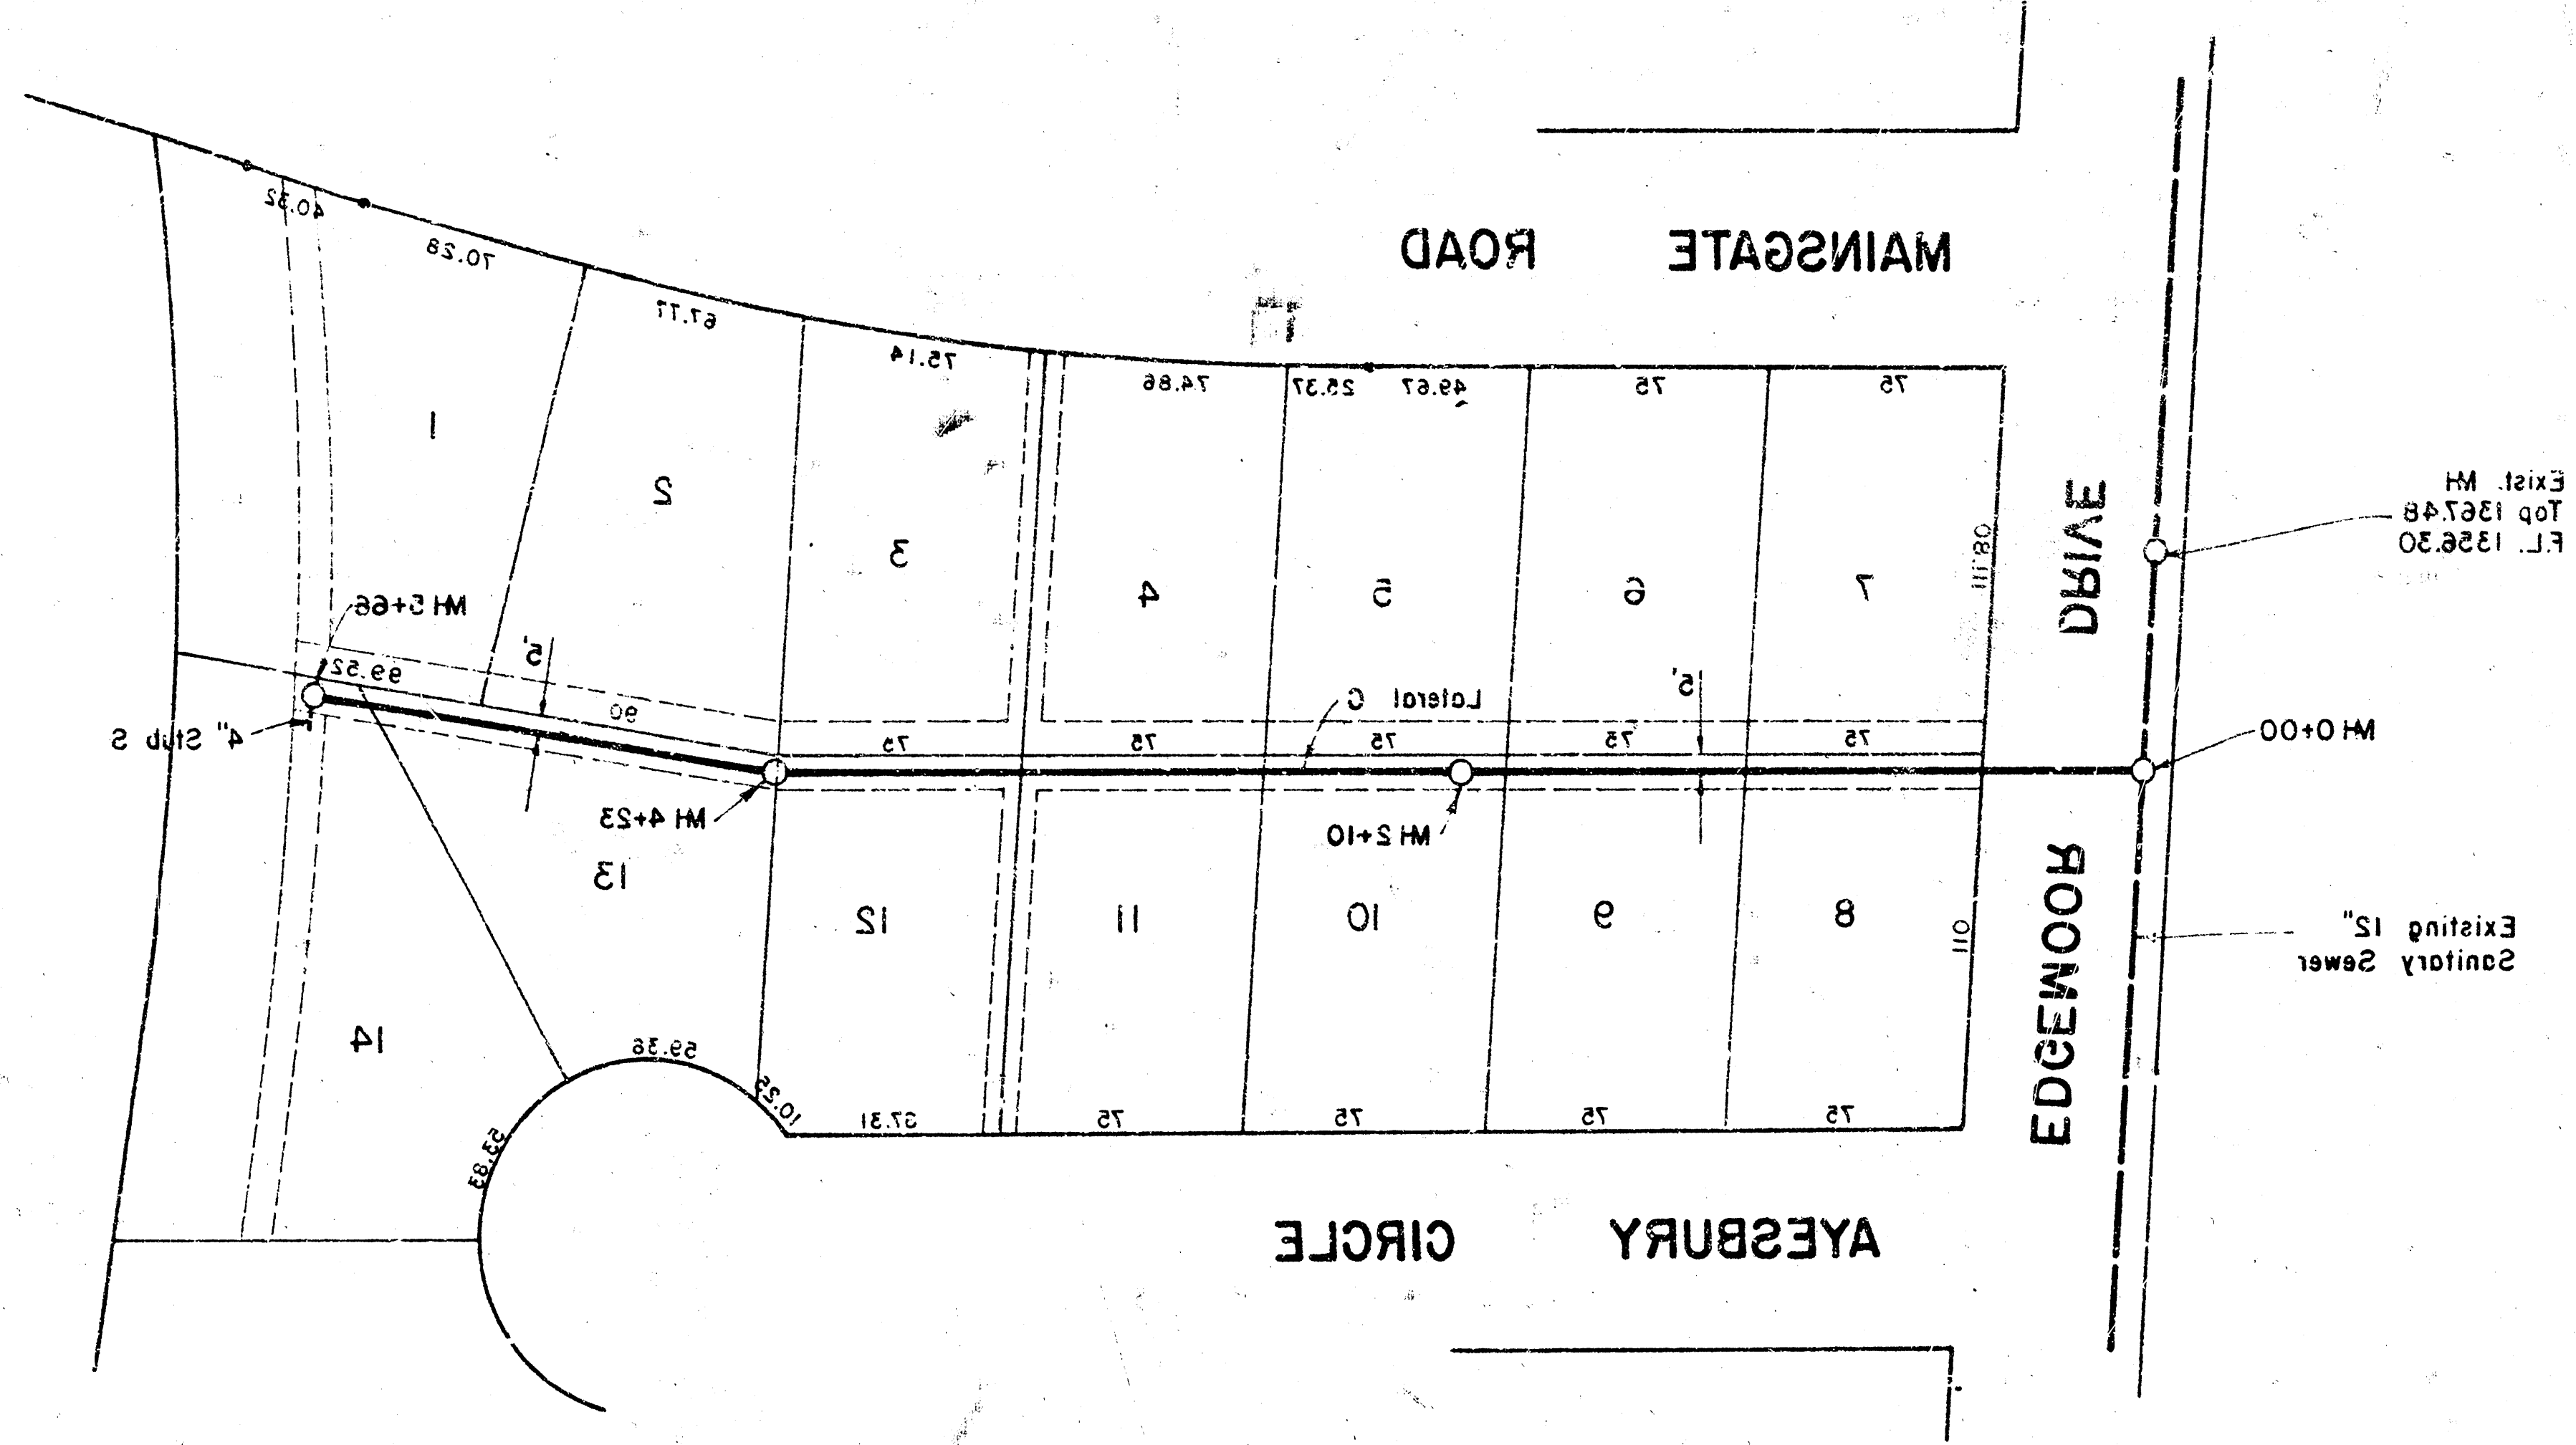

Scale 1" = 60'

