

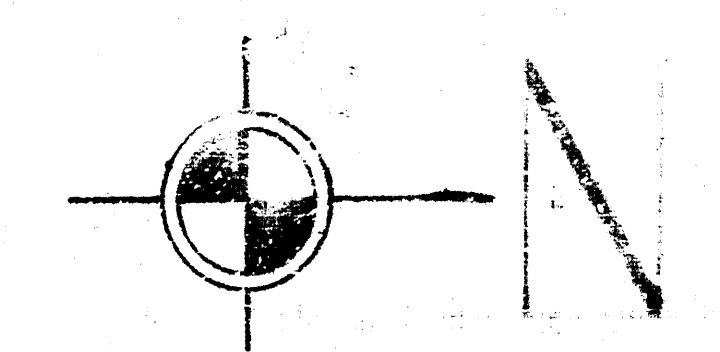


BM 212.18 City Std. Disc. 32' E. & 44' S of C
of Ridgewood & 21st St. North

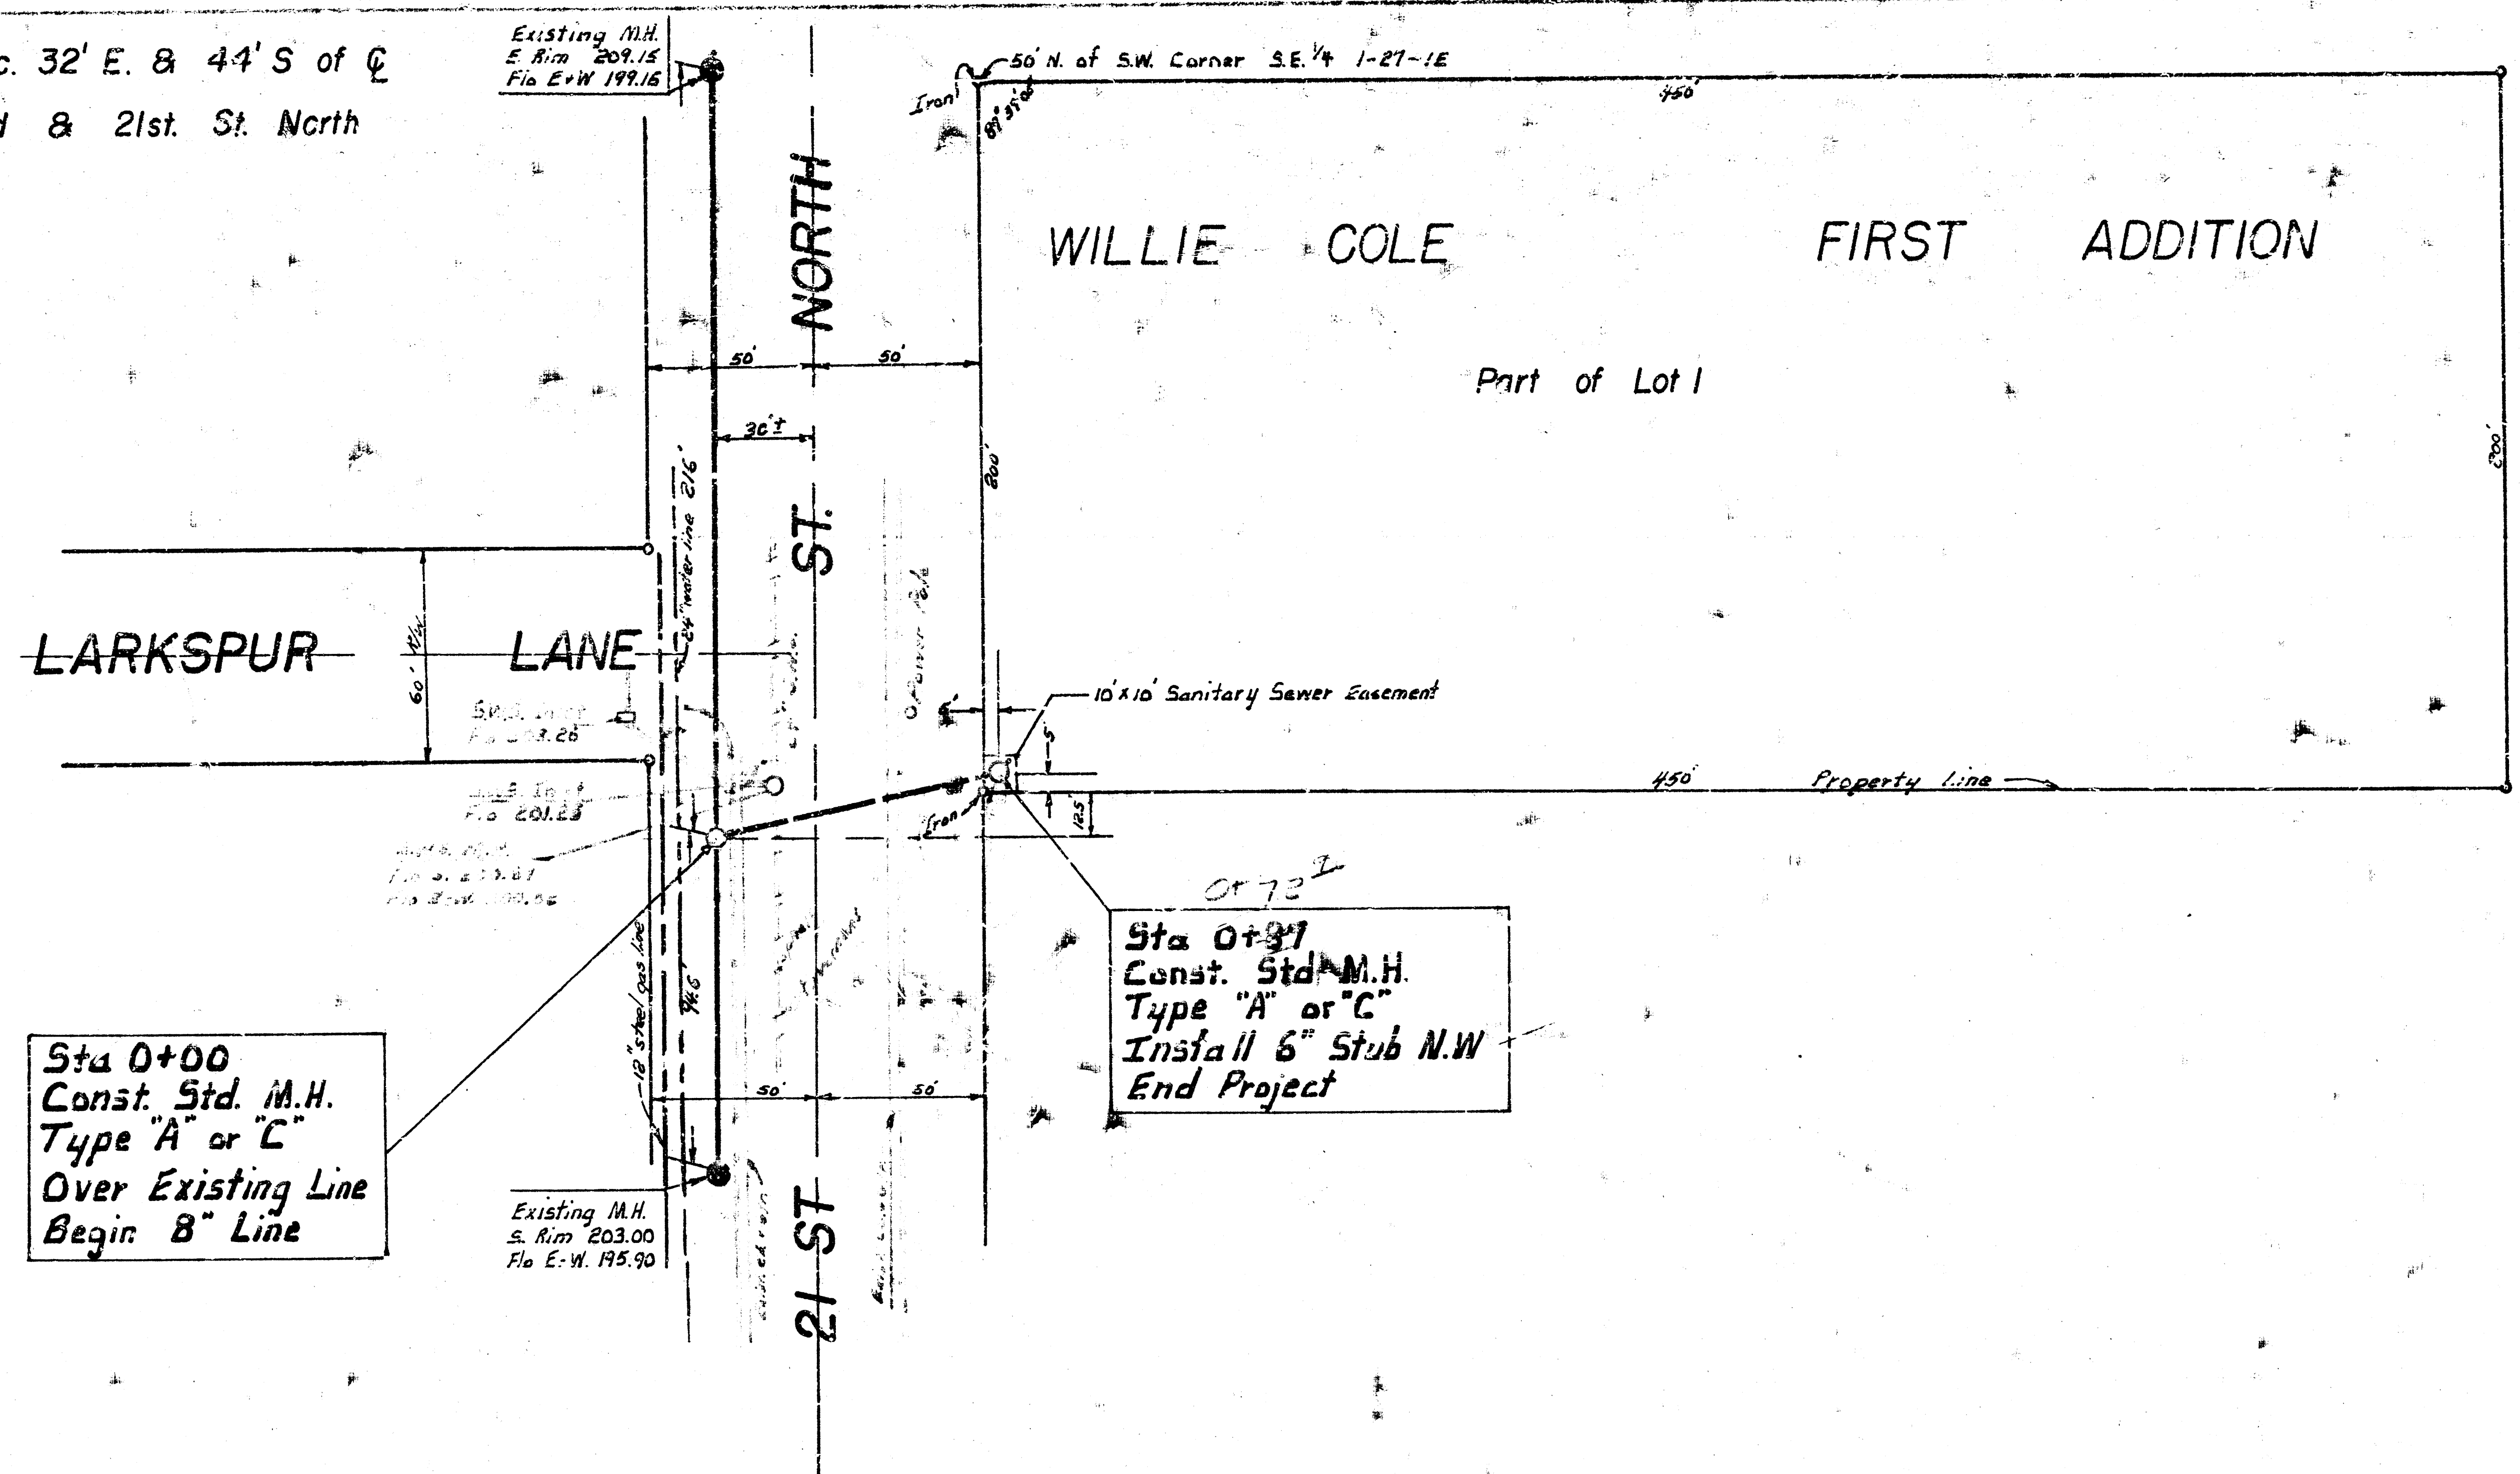

Plan Scale 1" = 40'
Profile Scale 1" = 40' vertical
1" = 5' horizontal

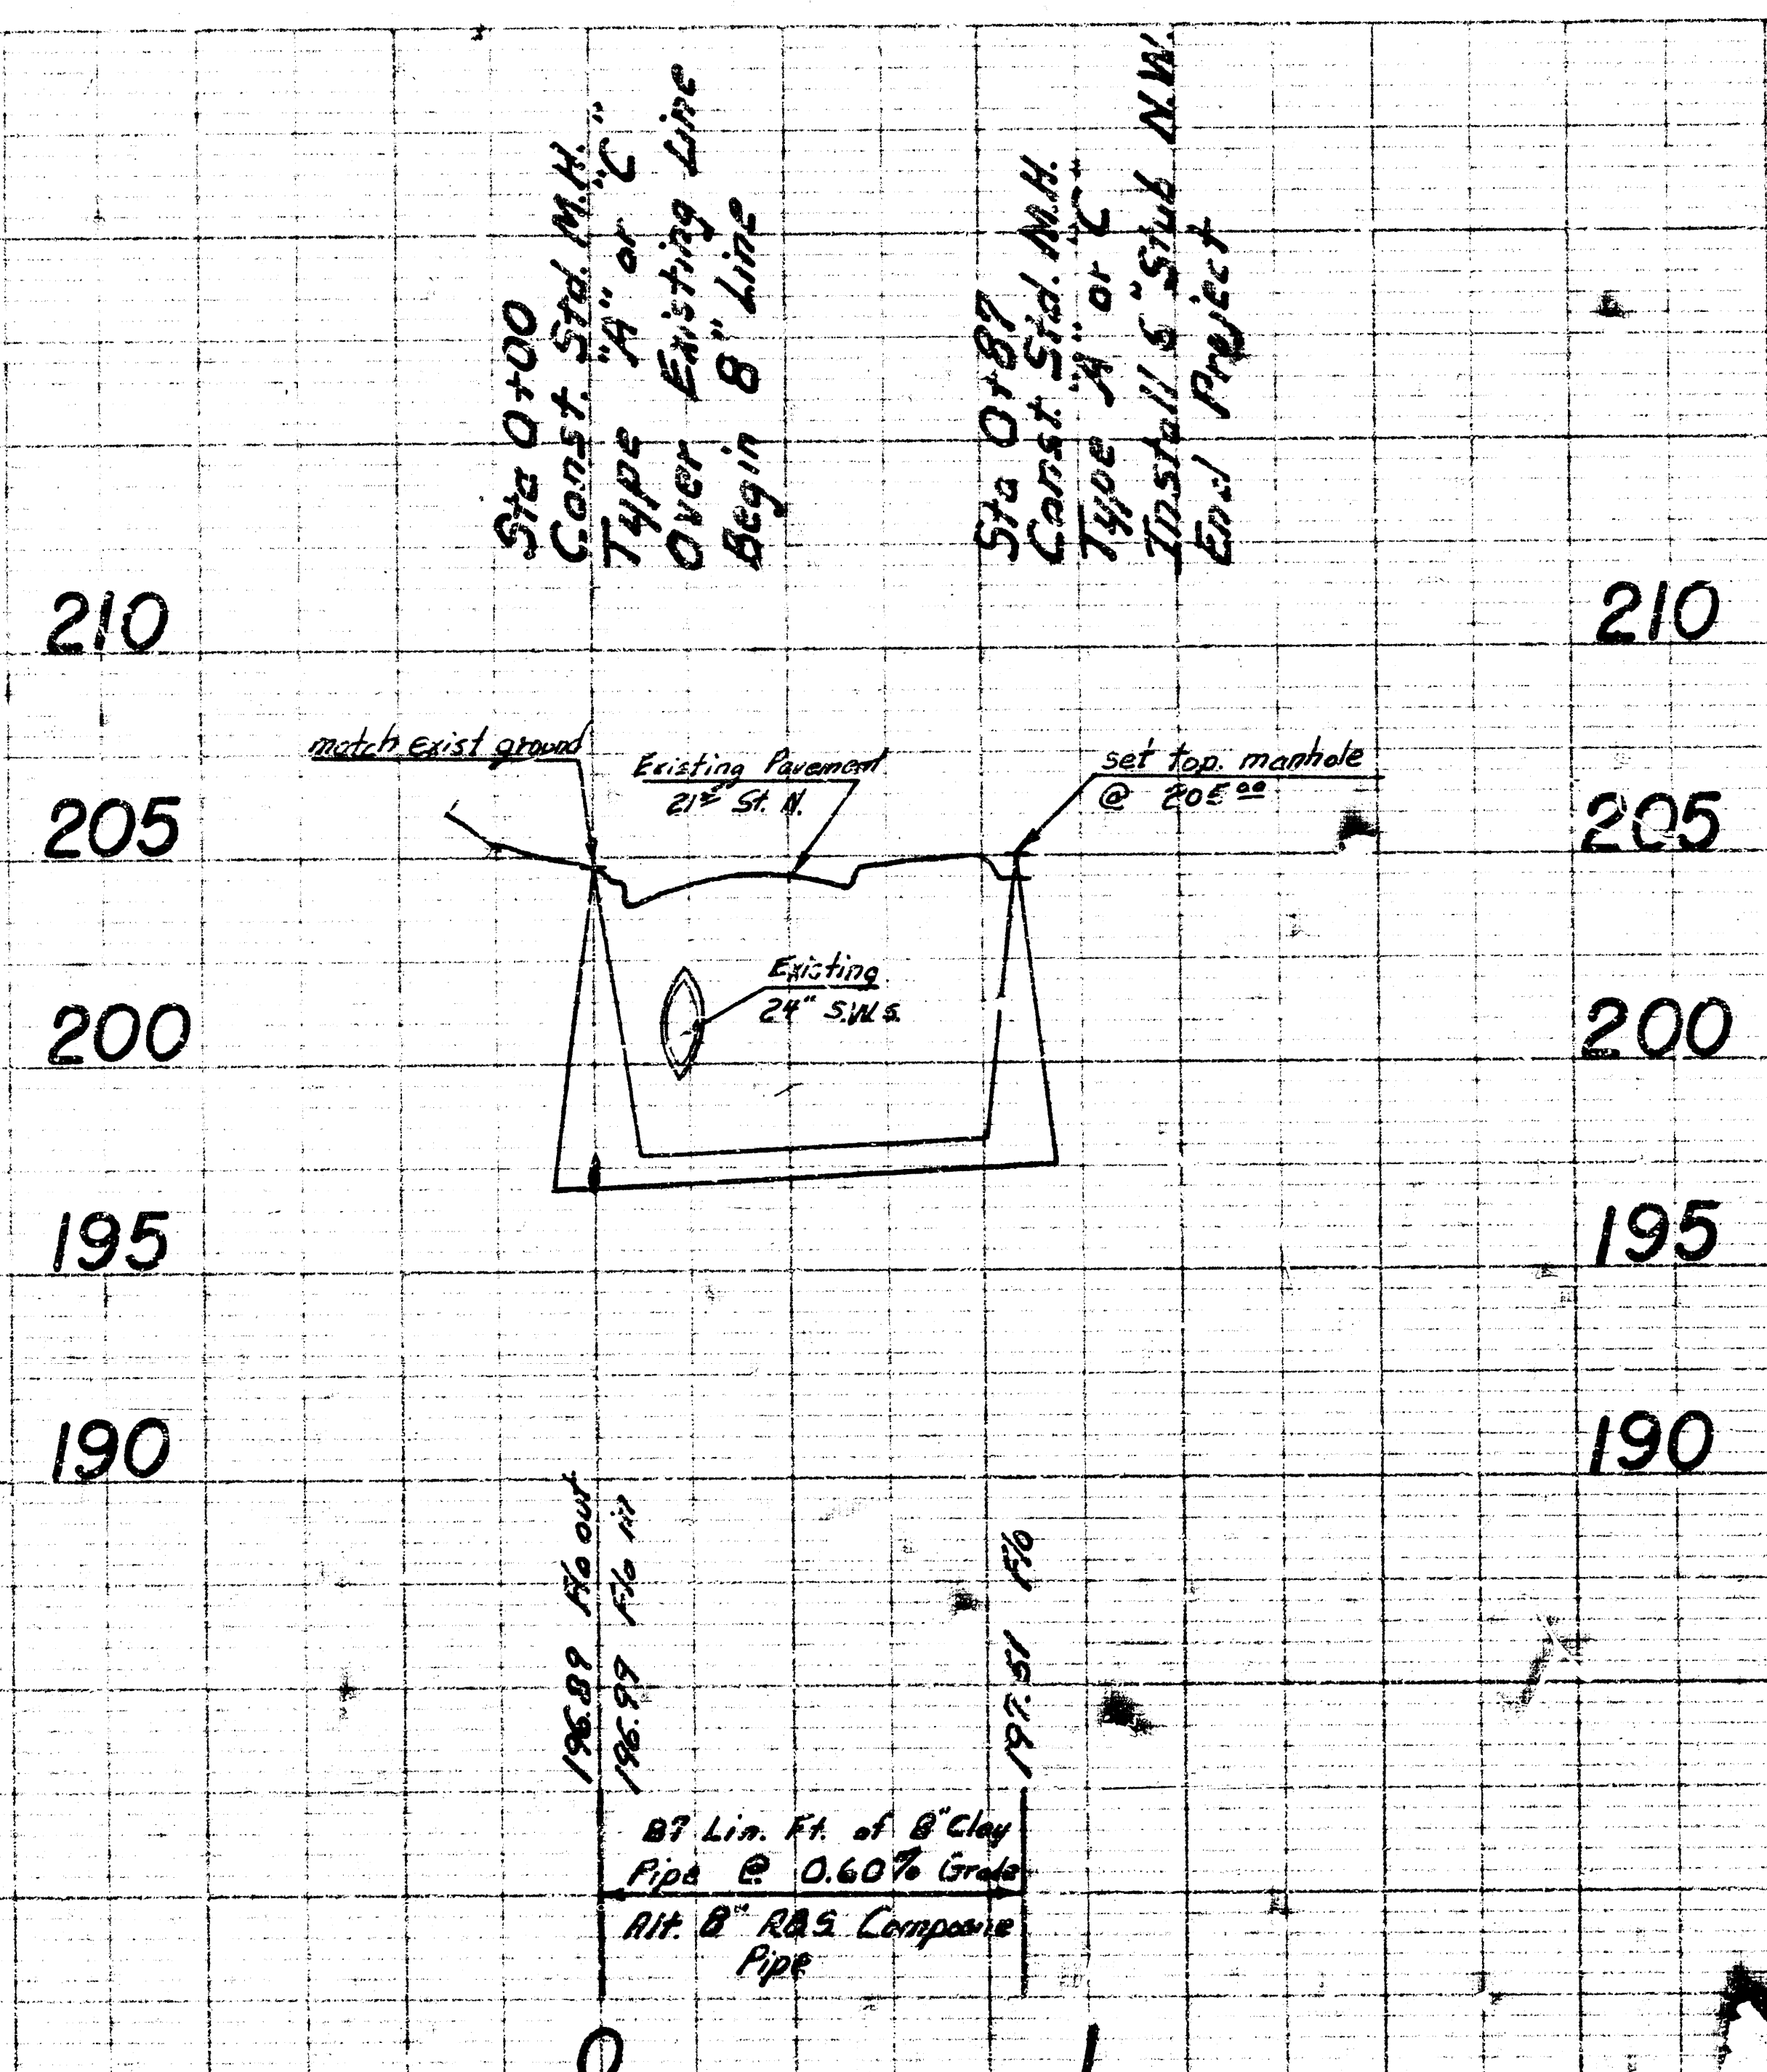

LAT. 37 MAIN 5 S.S. NO. 2
CITY OF WICHITA, KS.
R. W. LINN CITY ENGINEER