


PLAN	DATE	BY
SURVEYED		
ALIGNED		
CHECKED		
NOTE BOOK		
RT. OF WAY CHECKED		
NO.		

PROFILE	DATE	BY
CURVED		
ROUTED		
CHECKED		
NOTE BOOK		
STRUCTURE NOTATION CHD		
NO.		

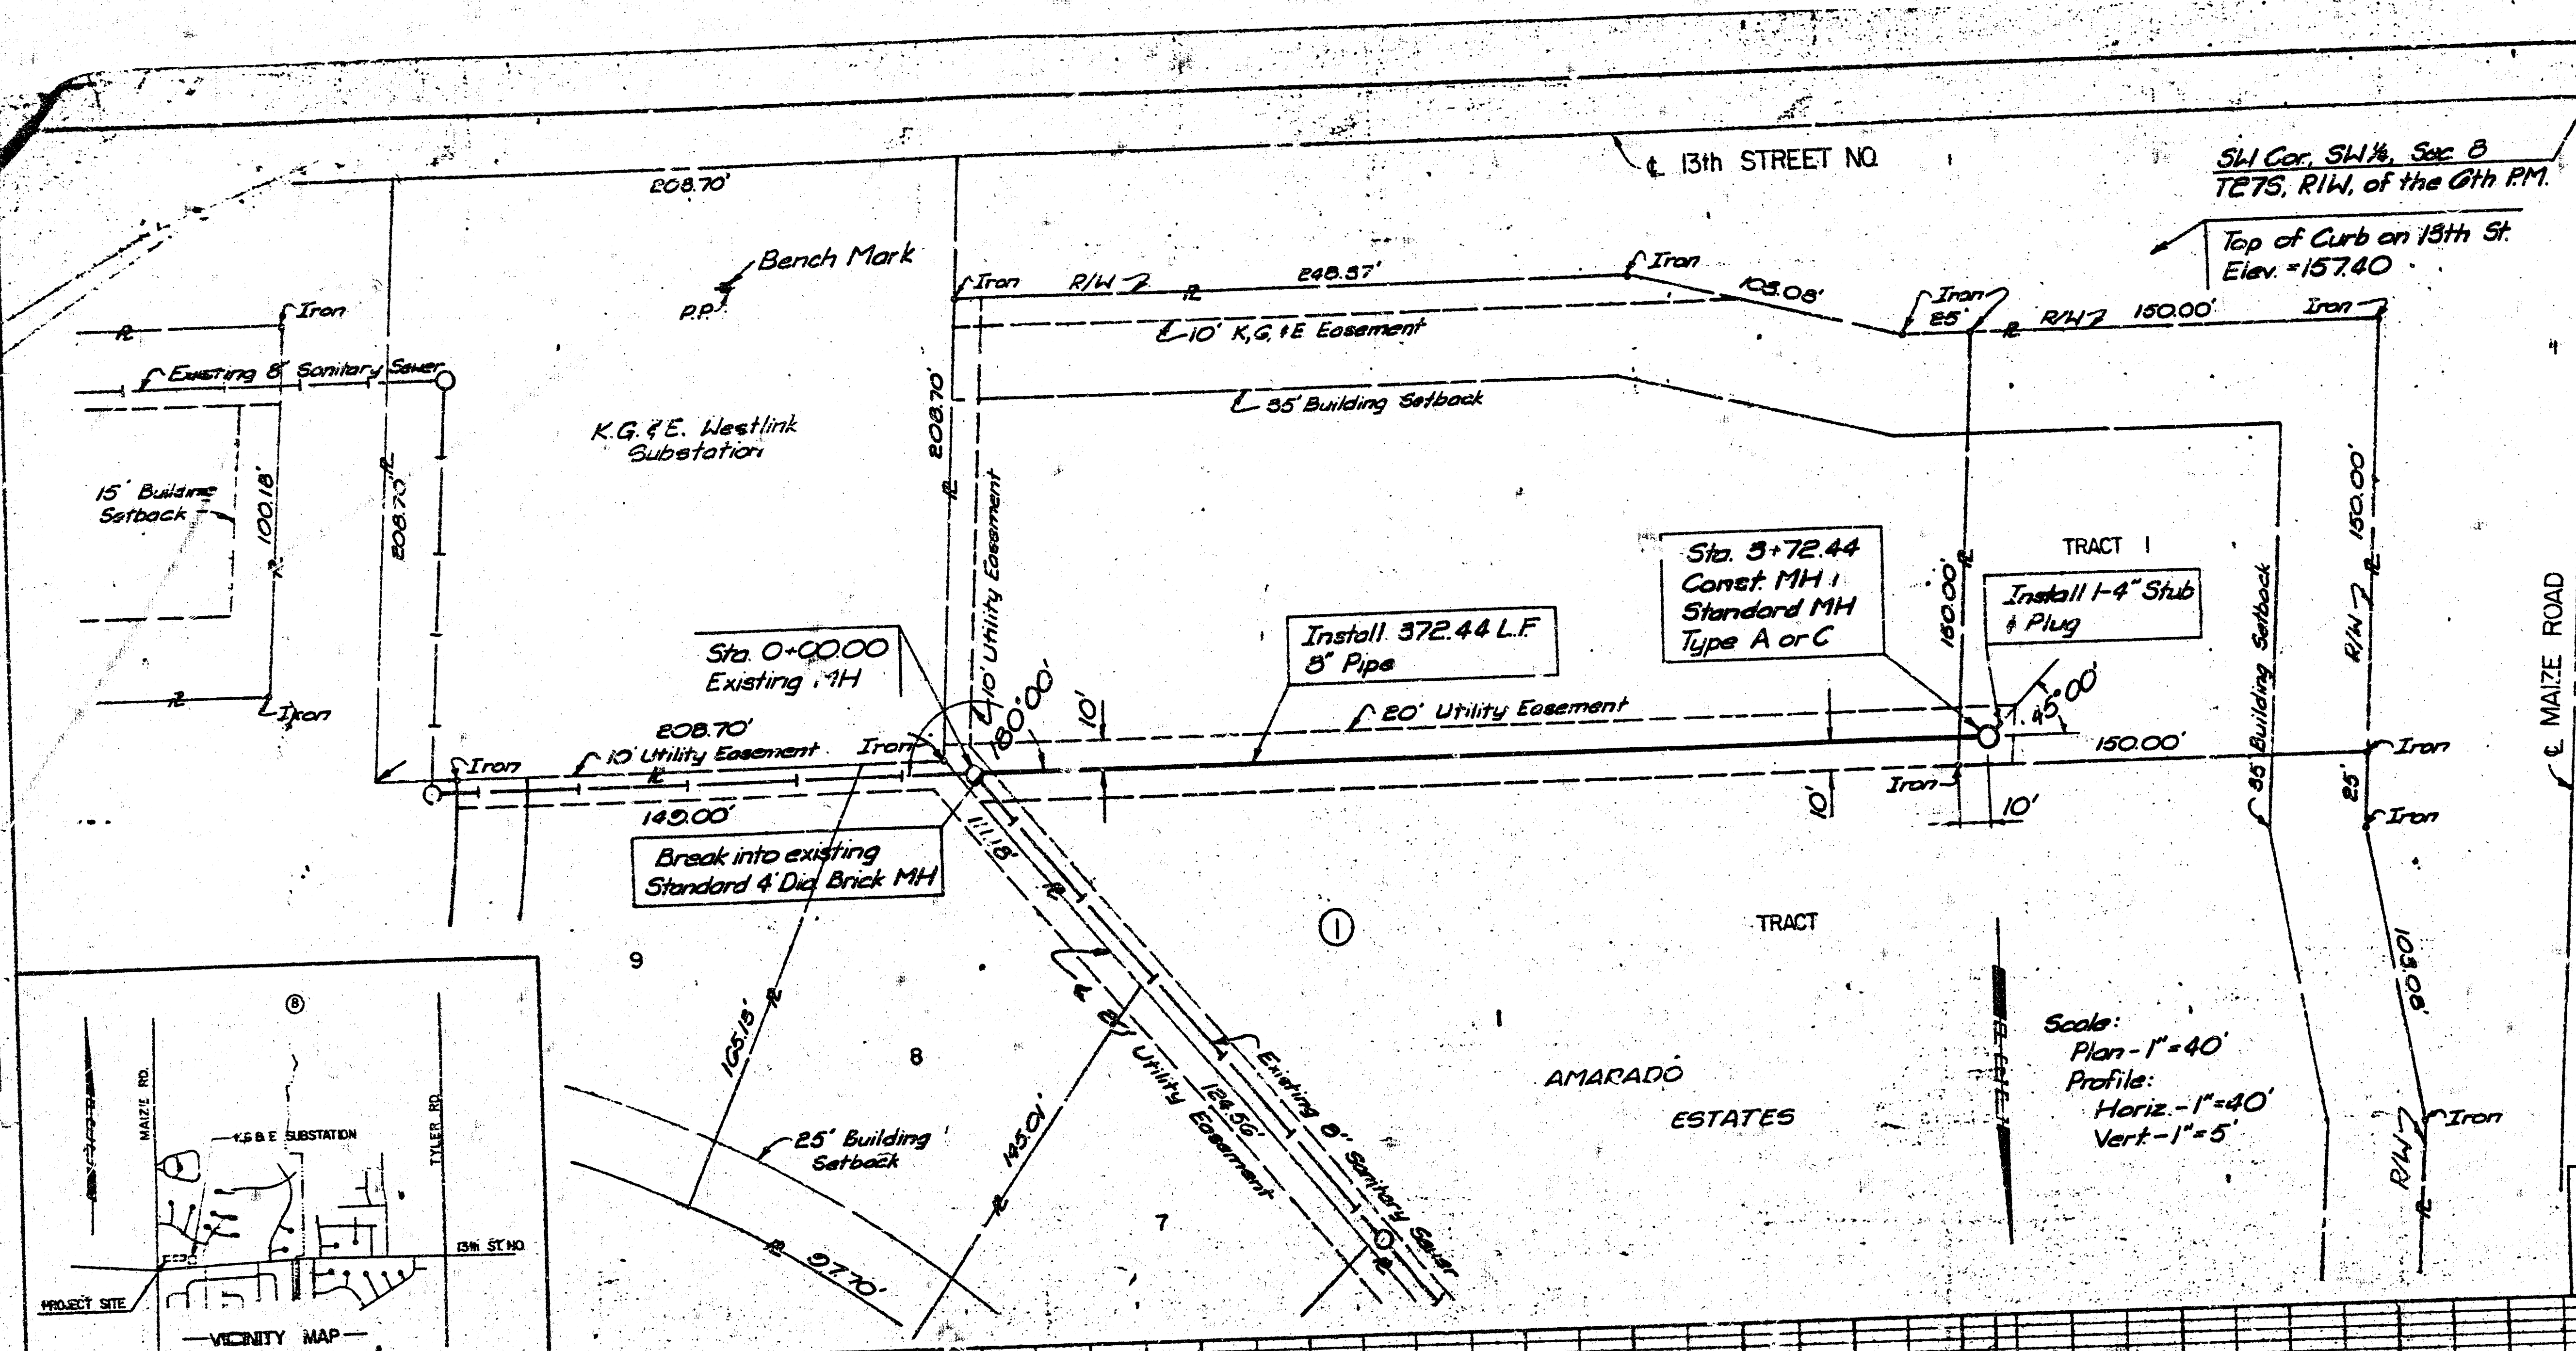

GENERAL NOTES


- ALL CONSTRUCTION AND MATERIALS TO COMPLY WITH CITY OF WICHITA SPECIFICATIONS AND STANDARDS.
- SEWER LINES TO BE INSPECTED BY THE DEPT. OF PUBLIC WORKS INSPECTION.
- ALL PIPE ZONE MATERIAL SHALL COMPLY WITH CITY OF WICHITA STANDARDS FOR IMPROVED BEDDING FOR ABS COMPOSITE PIPE OR PVC PIPE.
- SAND BACKFILL SHALL COMPLY WITH CITY OF WICHITA STANDARD SPECIFICATIONS AND SHALL BE FLUSHED, TO 100% OF ASTM D698.
- THE CONTRACTOR WILL BE REQUIRED TO NOTIFY EACH OF THE FOLLOWING UTILITY COMPANIES PRIOR TO THE BEGINNING OF CONSTRUCTION AND VERIFY THE EXISTENCE OF ANY UTILITIES IN THE AREA.

SOUTHWESTERN BELL TELEPHONE CO. 154 NORTH BROADWAY 262-5500	CITY OF WICHITA WATER DEPT. 455 NORTH MAIN 268-4557 BENNY GEGEN
GAS SERVICE CO. 1021 E. 26TH STREET N. 263-7511 ENGINEERING DEPT.	KANSAS GAS & ELEC. CO. 1900 EAST CENTRAL 264-1111 (EXT. 248) JERRY LANE
- THE CONTRACTOR SHALL BE RESPONSIBLE FOR MAINTAINING CONTINUOUS FLOW OF SEWAGE THROUGH THE EXISTING MANHOLE.
- THE CONTRACTOR SHALL BE RESPONSIBLE FOR PRESERVING PROPERTY IRONS. THE CONTRACTOR SHALL BE REQUIRED TO RE-ESTABLISH ANY PROPERTY IRONS WHICH ARE DAMAGED OR DESTROYED BY HIS CONSTRUCTION OPERATIONS. SUCH IRONS SHALL BE RE-ESTABLISHED BY A LICENSED LAND SURVEYOR OR A LICENSED PROFESSIONAL ENGINEER IN ACCORDANCE WITH APPLICABLE STATE LAWS.
- ALL ELEVATIONS ARE IN CITY DATUM.

APPROVED 4-13-81
By CITY ENGINEER
Sincerely,
[Signature]

Bench Mark - Top of the S.W. Bolt in base of HP 125' W. of E. Volneyview & 41' N. of E. 13th St. Elev. = 157.08 City Datum

C of W Proj. No. 468-76-245-80000-000-000-008

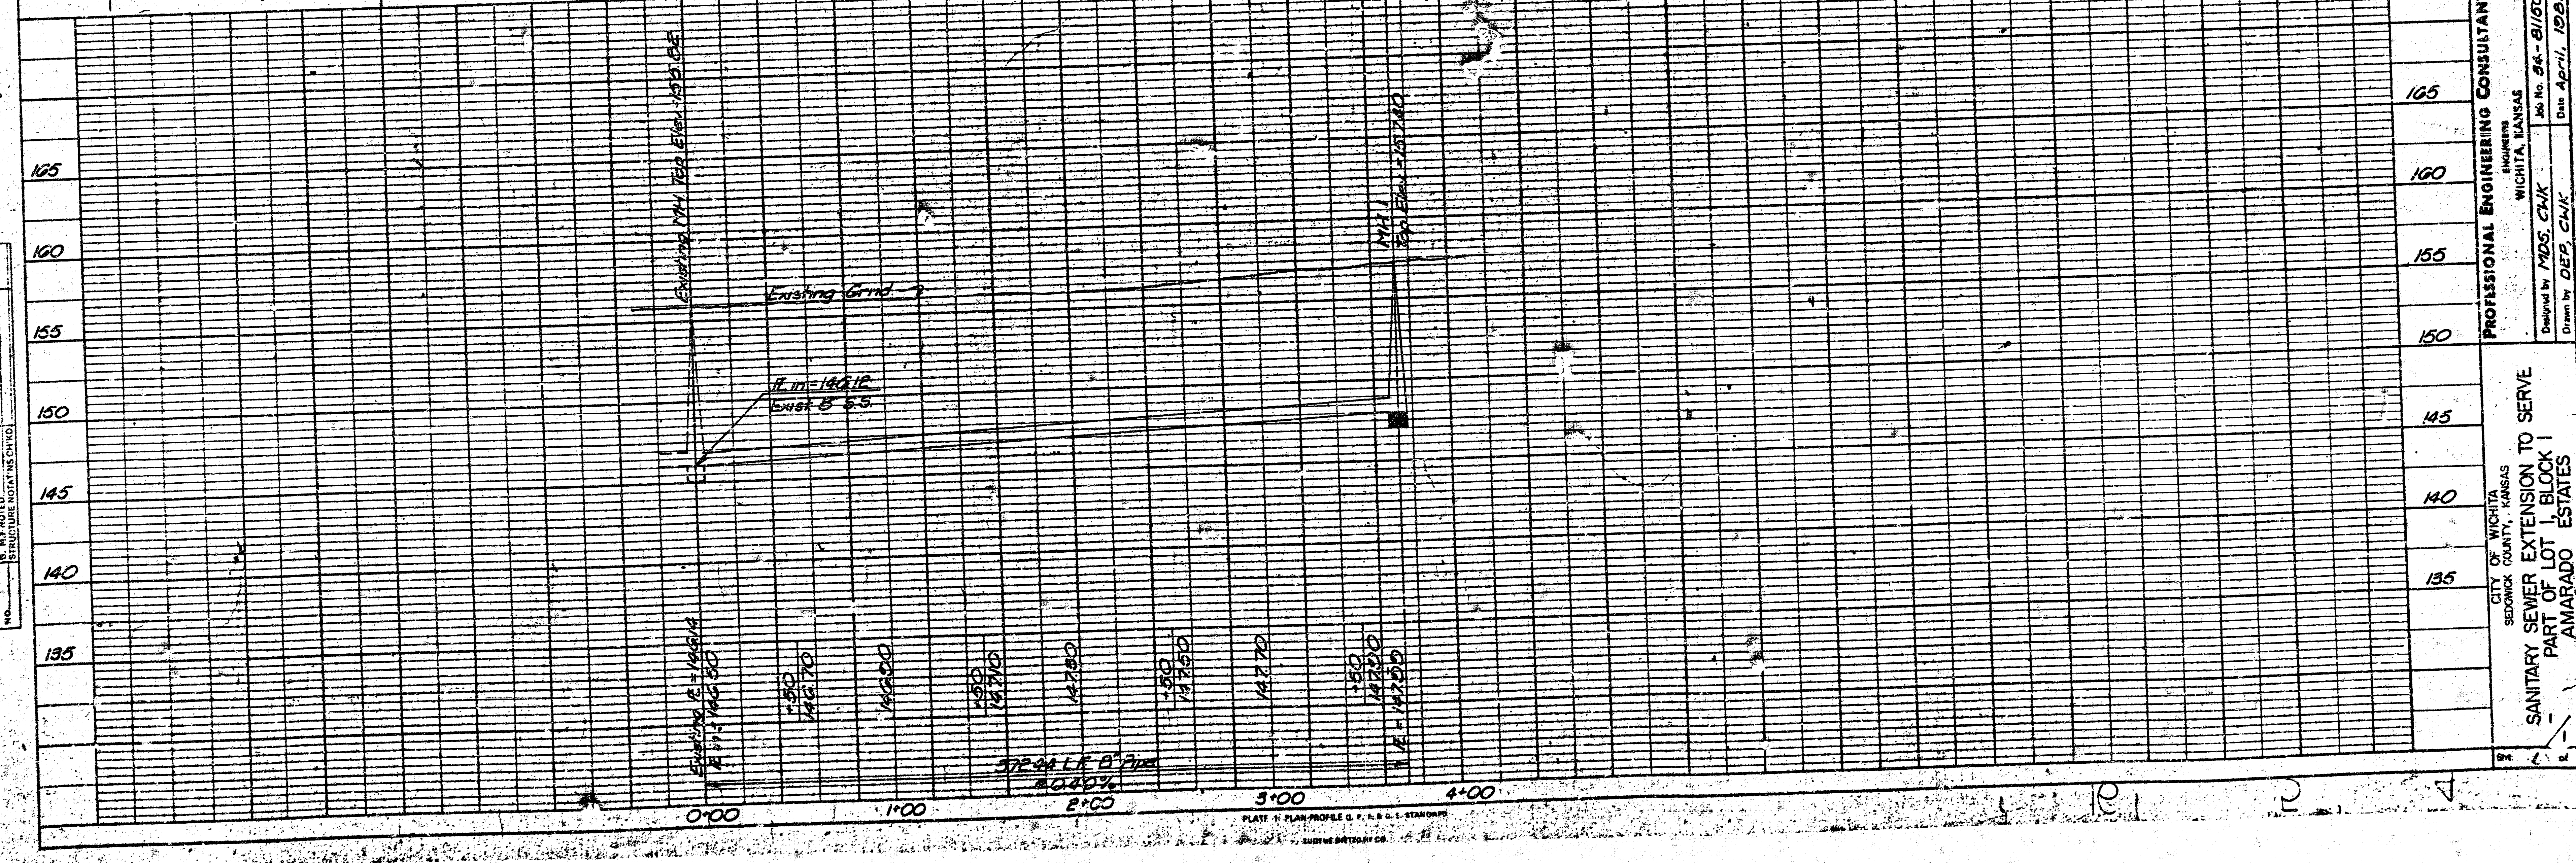

PROFESSIONAL ENGINEERING CONSULTANTS, P.A.
ENGINEERS
WICHITA, KANSAS
Sanitary Sewer Extension to Serve
Part of Lot 1, Block 1
Amarado Estates

Designed by **MOS. CLK**
Drawn by **DEP. CLK**
Date **April 11, 1981**