
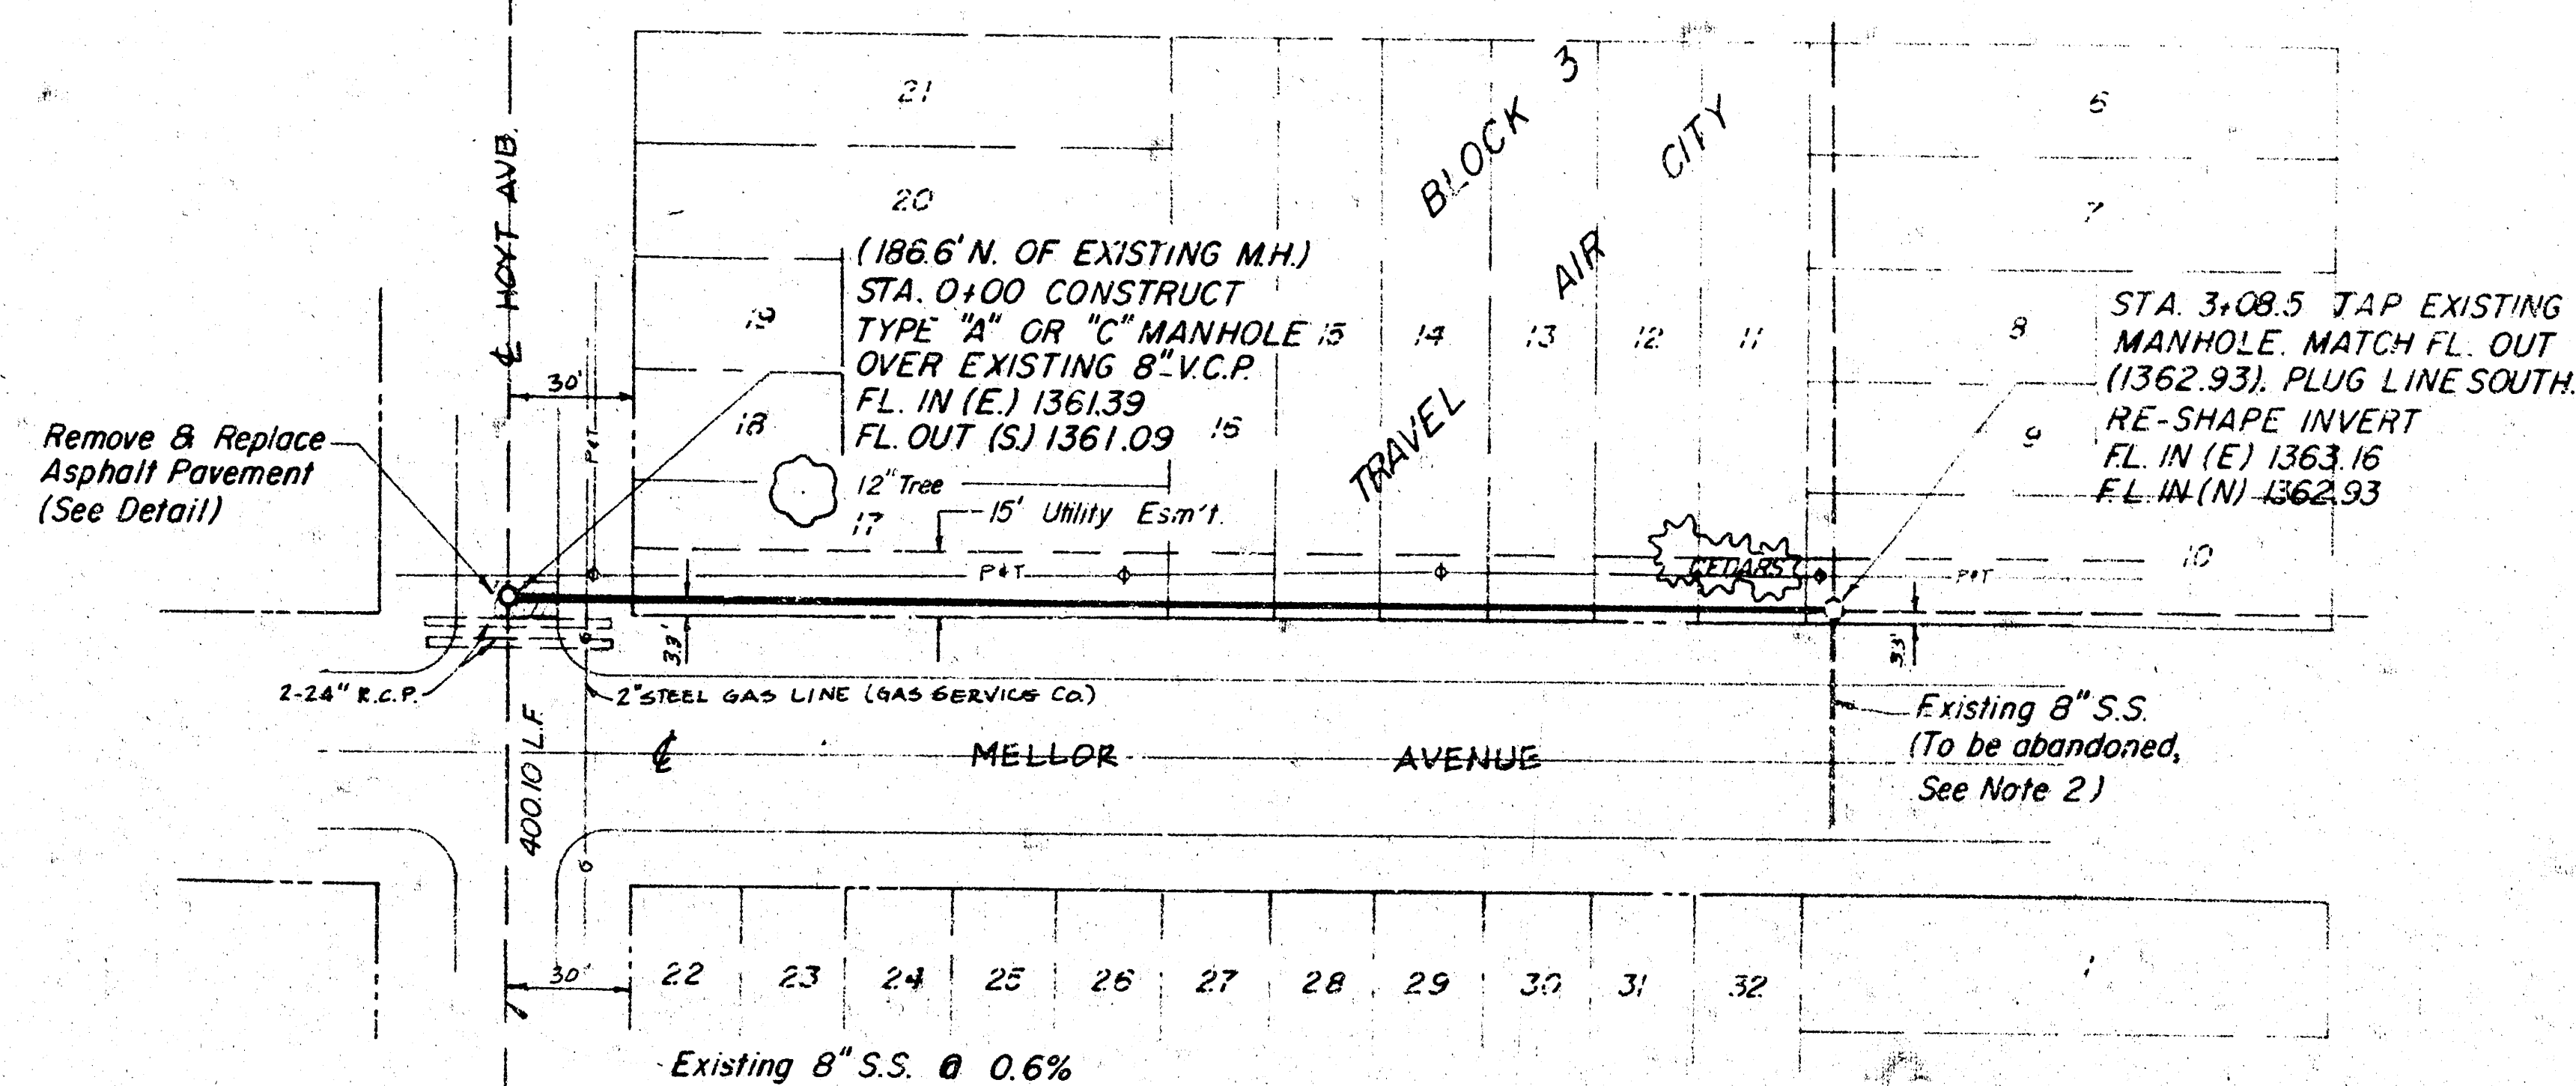
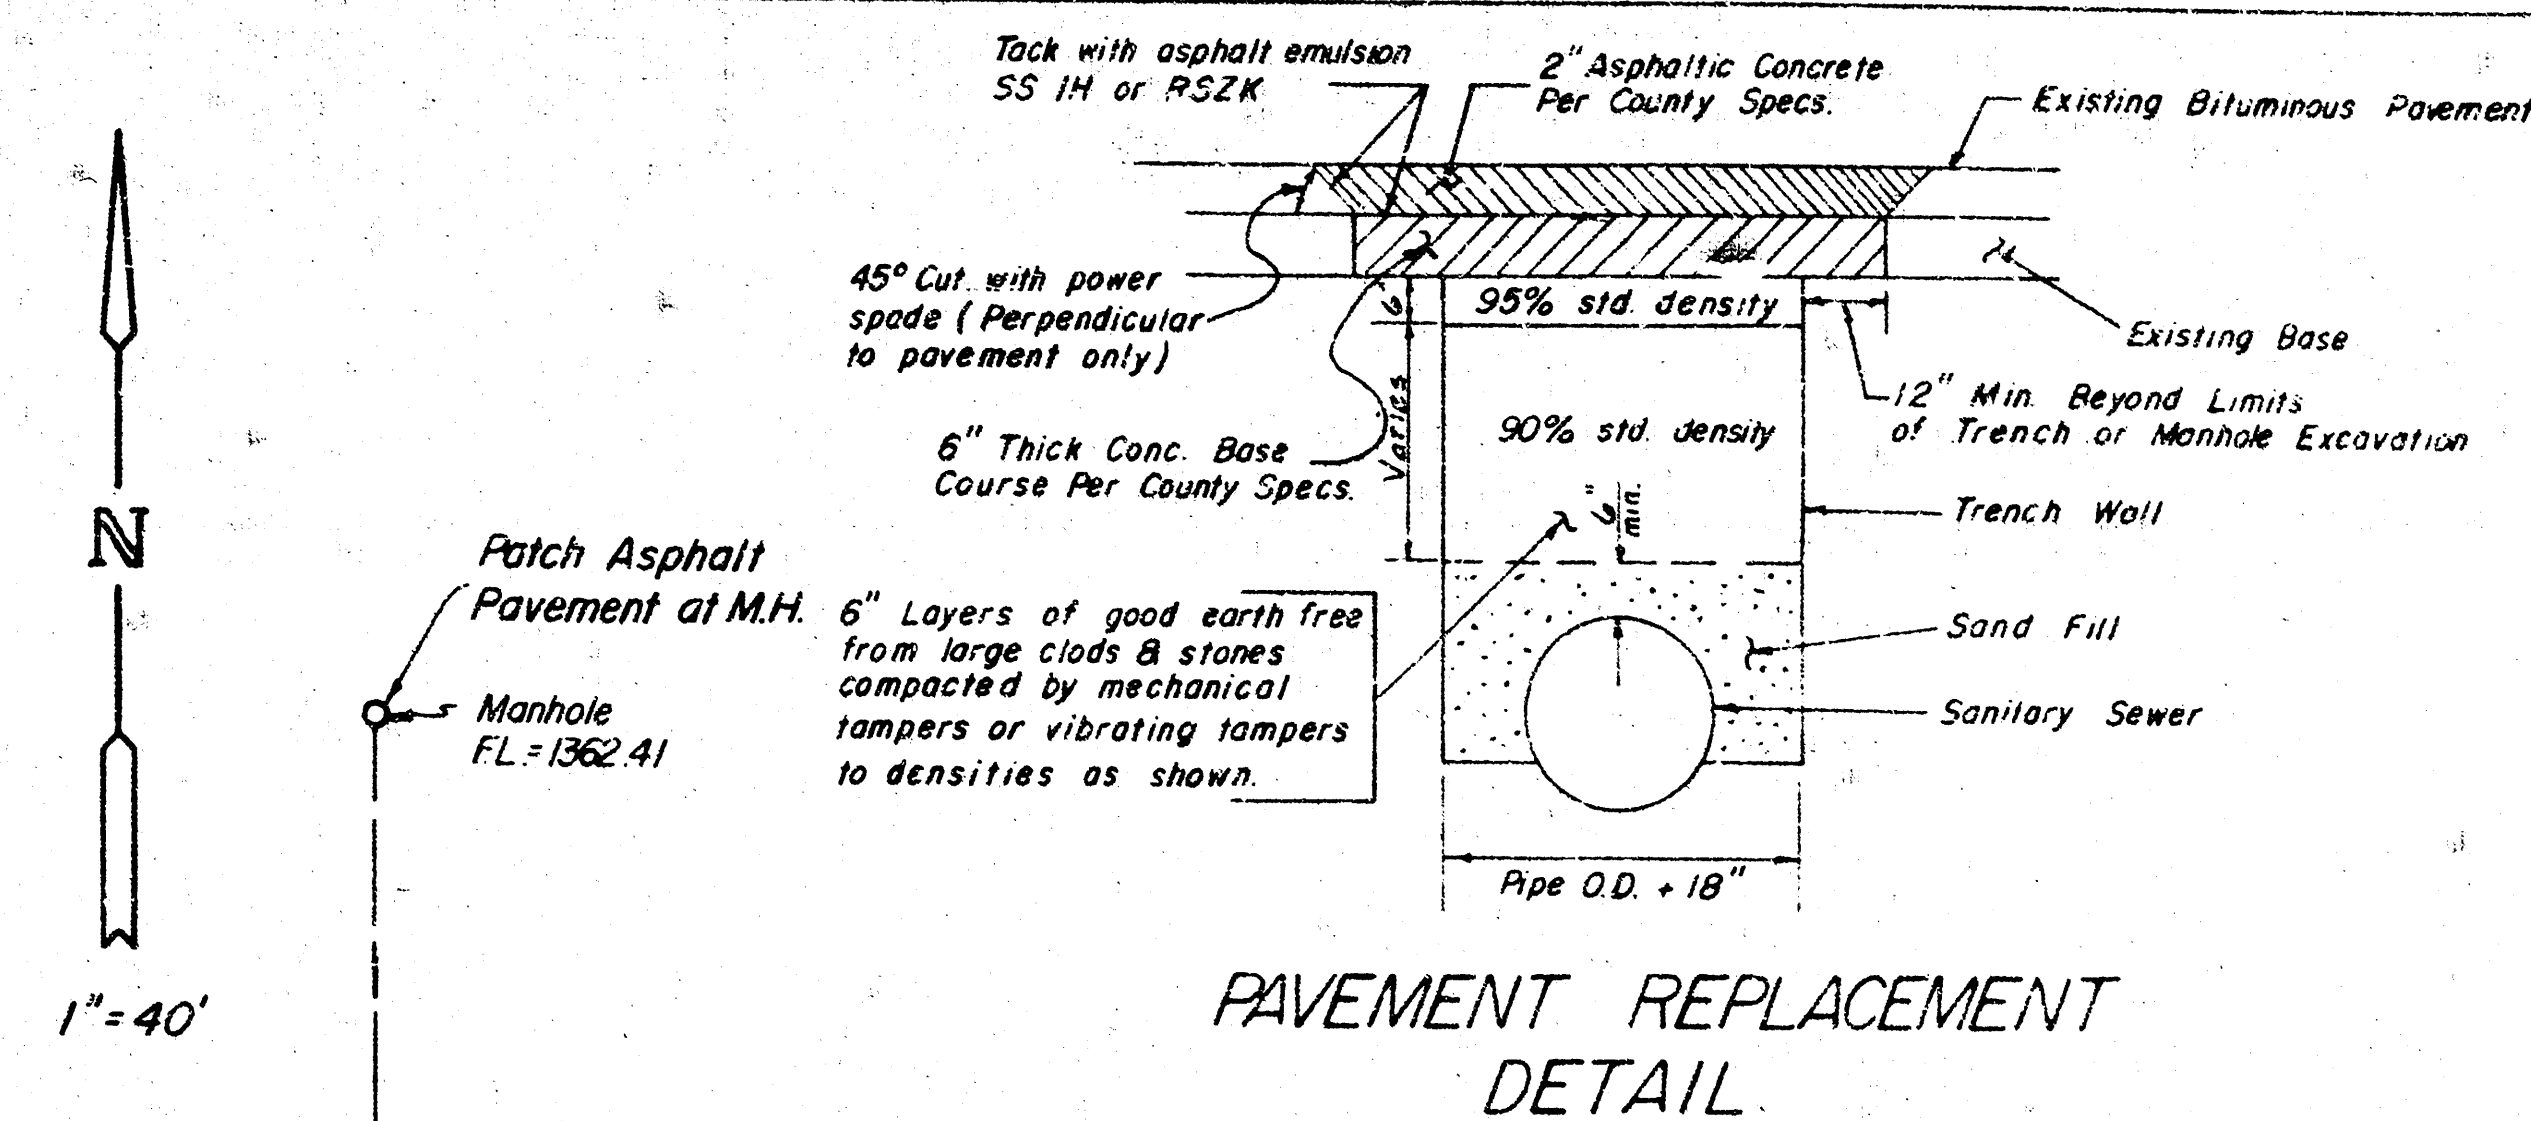


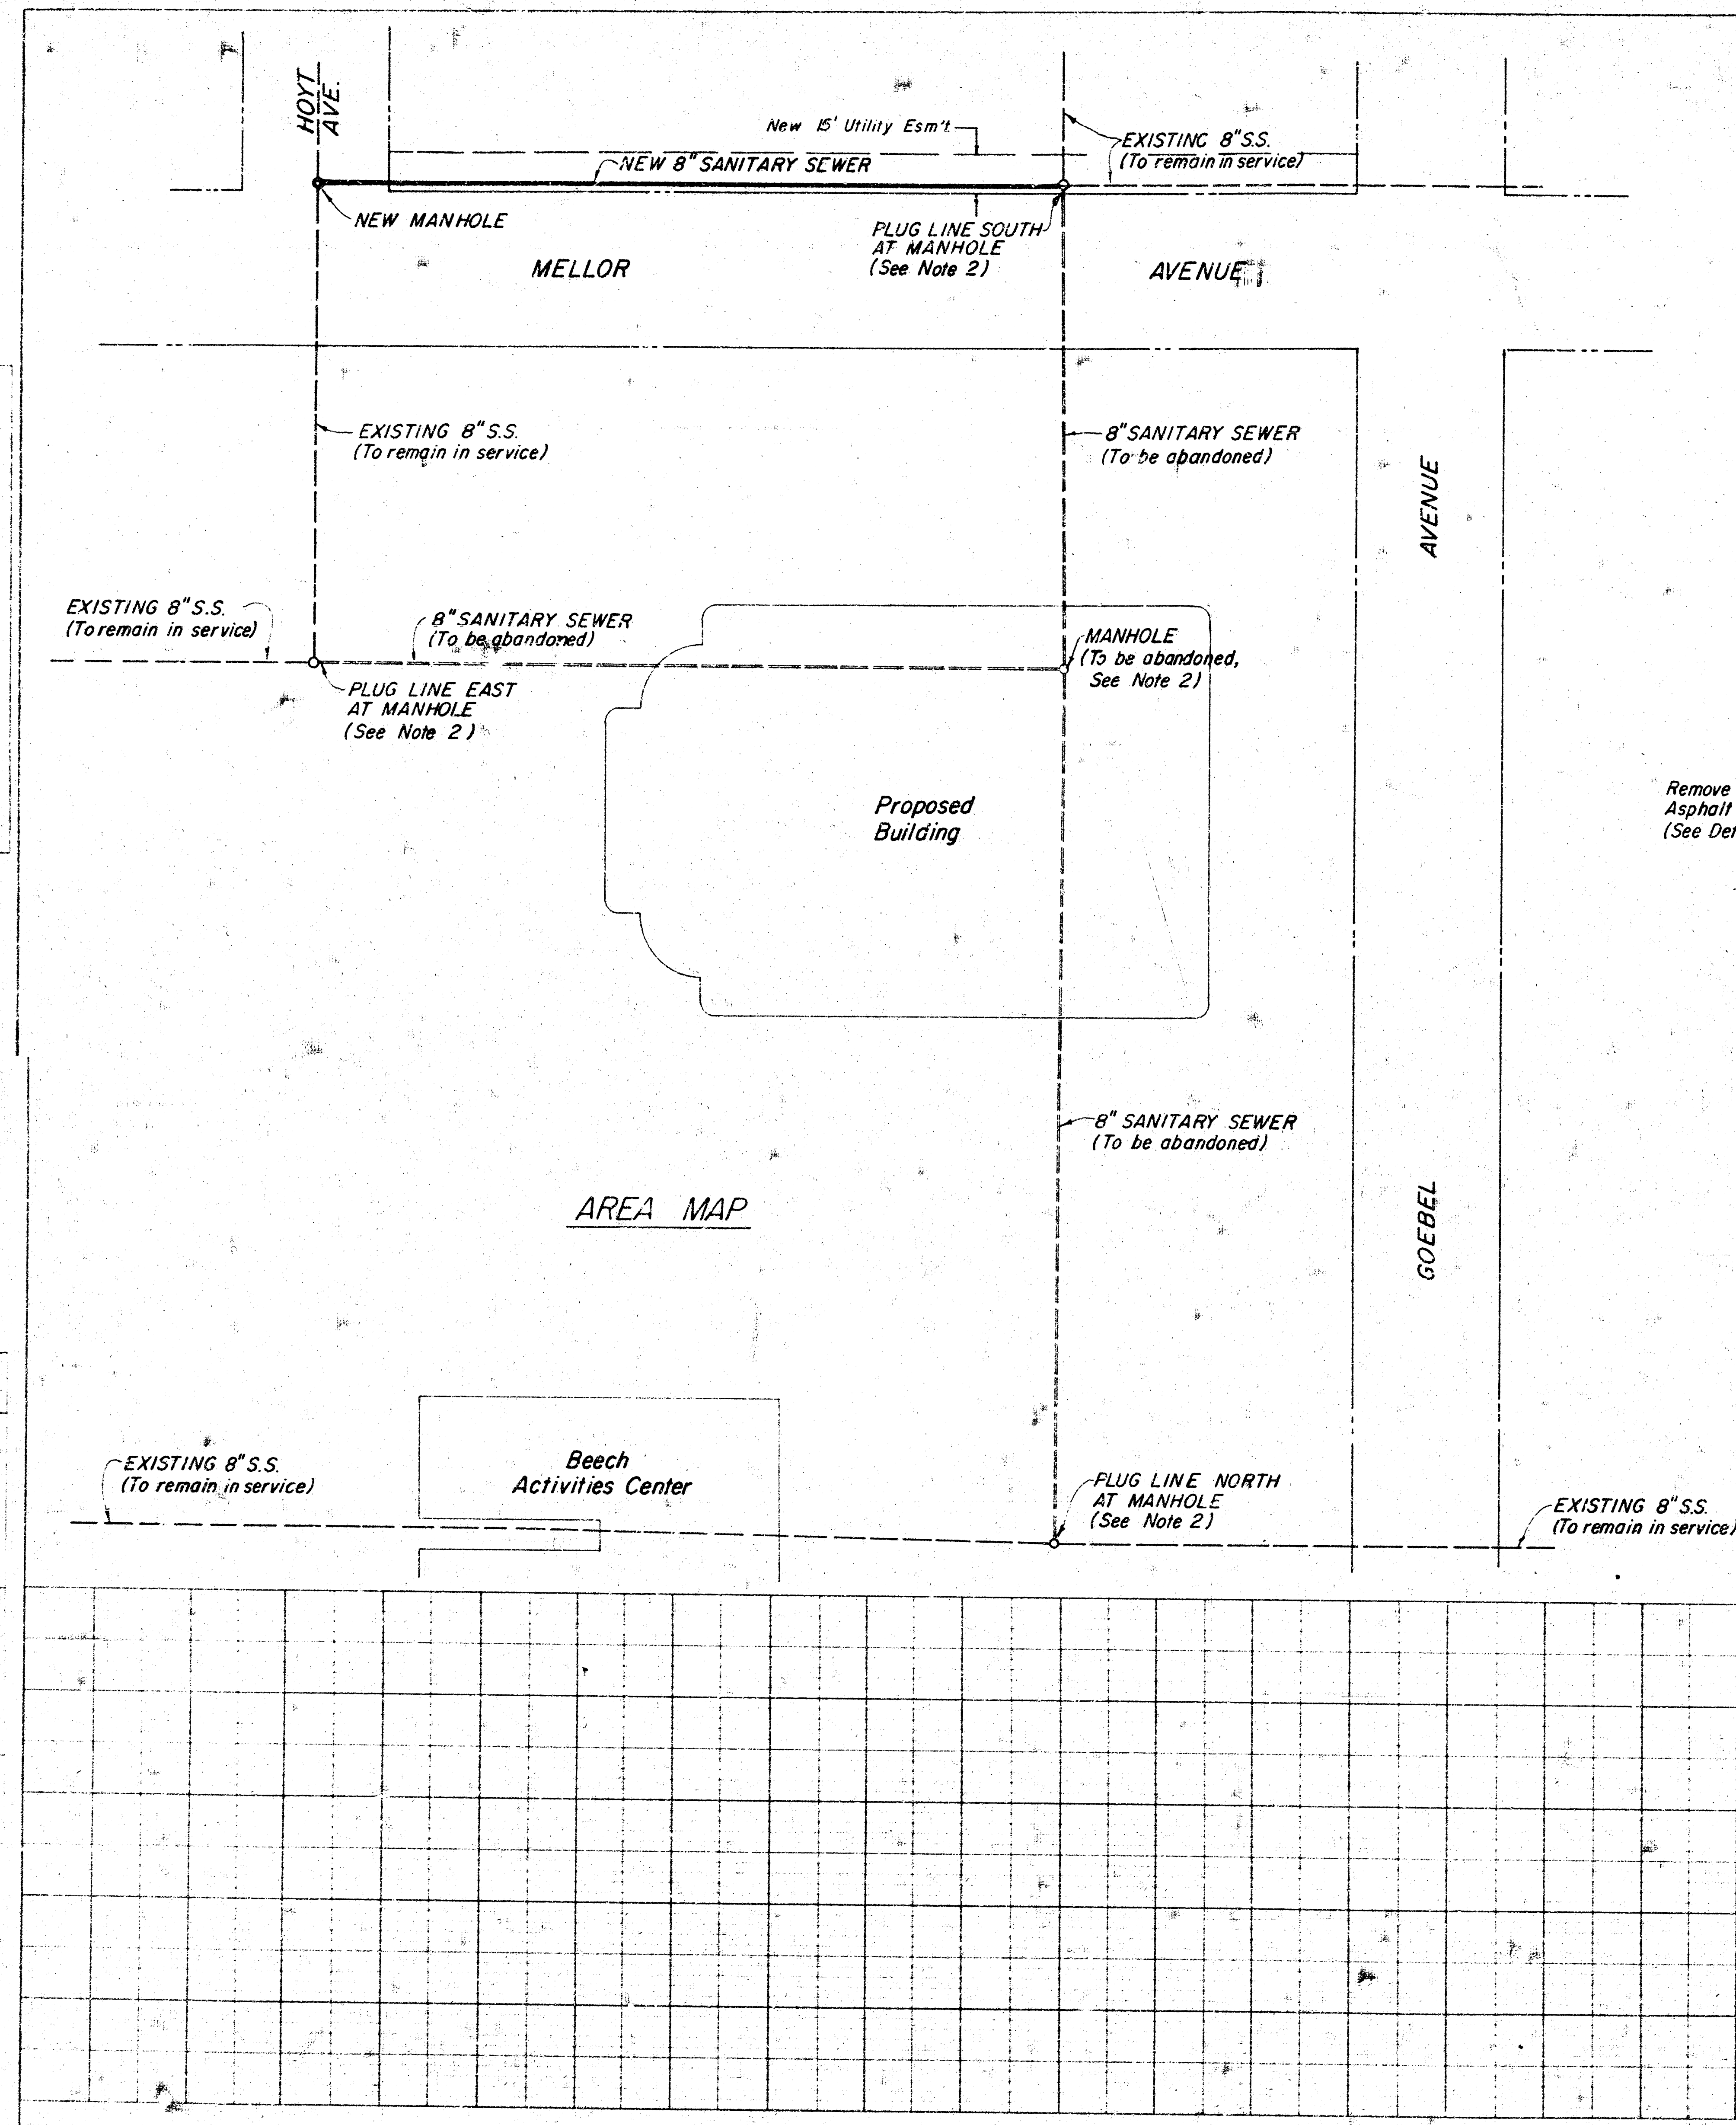

- NOTES:
1. All work to conform to City of Wichita Specifications (Exception, see note 2).
 2. Lines to be abandoned shall be plugged according to City of Wichita Specs. Lines and manholes shall be removed by separate contract (Site Grading)

City of Wichita Private Project no.
468-76-245-80000-000-000-008

SANITARY SEWER RELOCATION
MINNEHA TOWNSHIP
Sedgwick County, Kansas
for
BEECH AIRCRAFT CORPORATION
MOEHRING & ASSOCIATES
CONSULTING ENGINEERS
WICHITA
82-112-P SHEET 1 OF 3

SCALE
1"=40' Horz.
1"=3' Vert.

