


Scale  
 Plan 1"=100'  
 Profile Vert. 1"=4'  
 Horz. 1"=50'

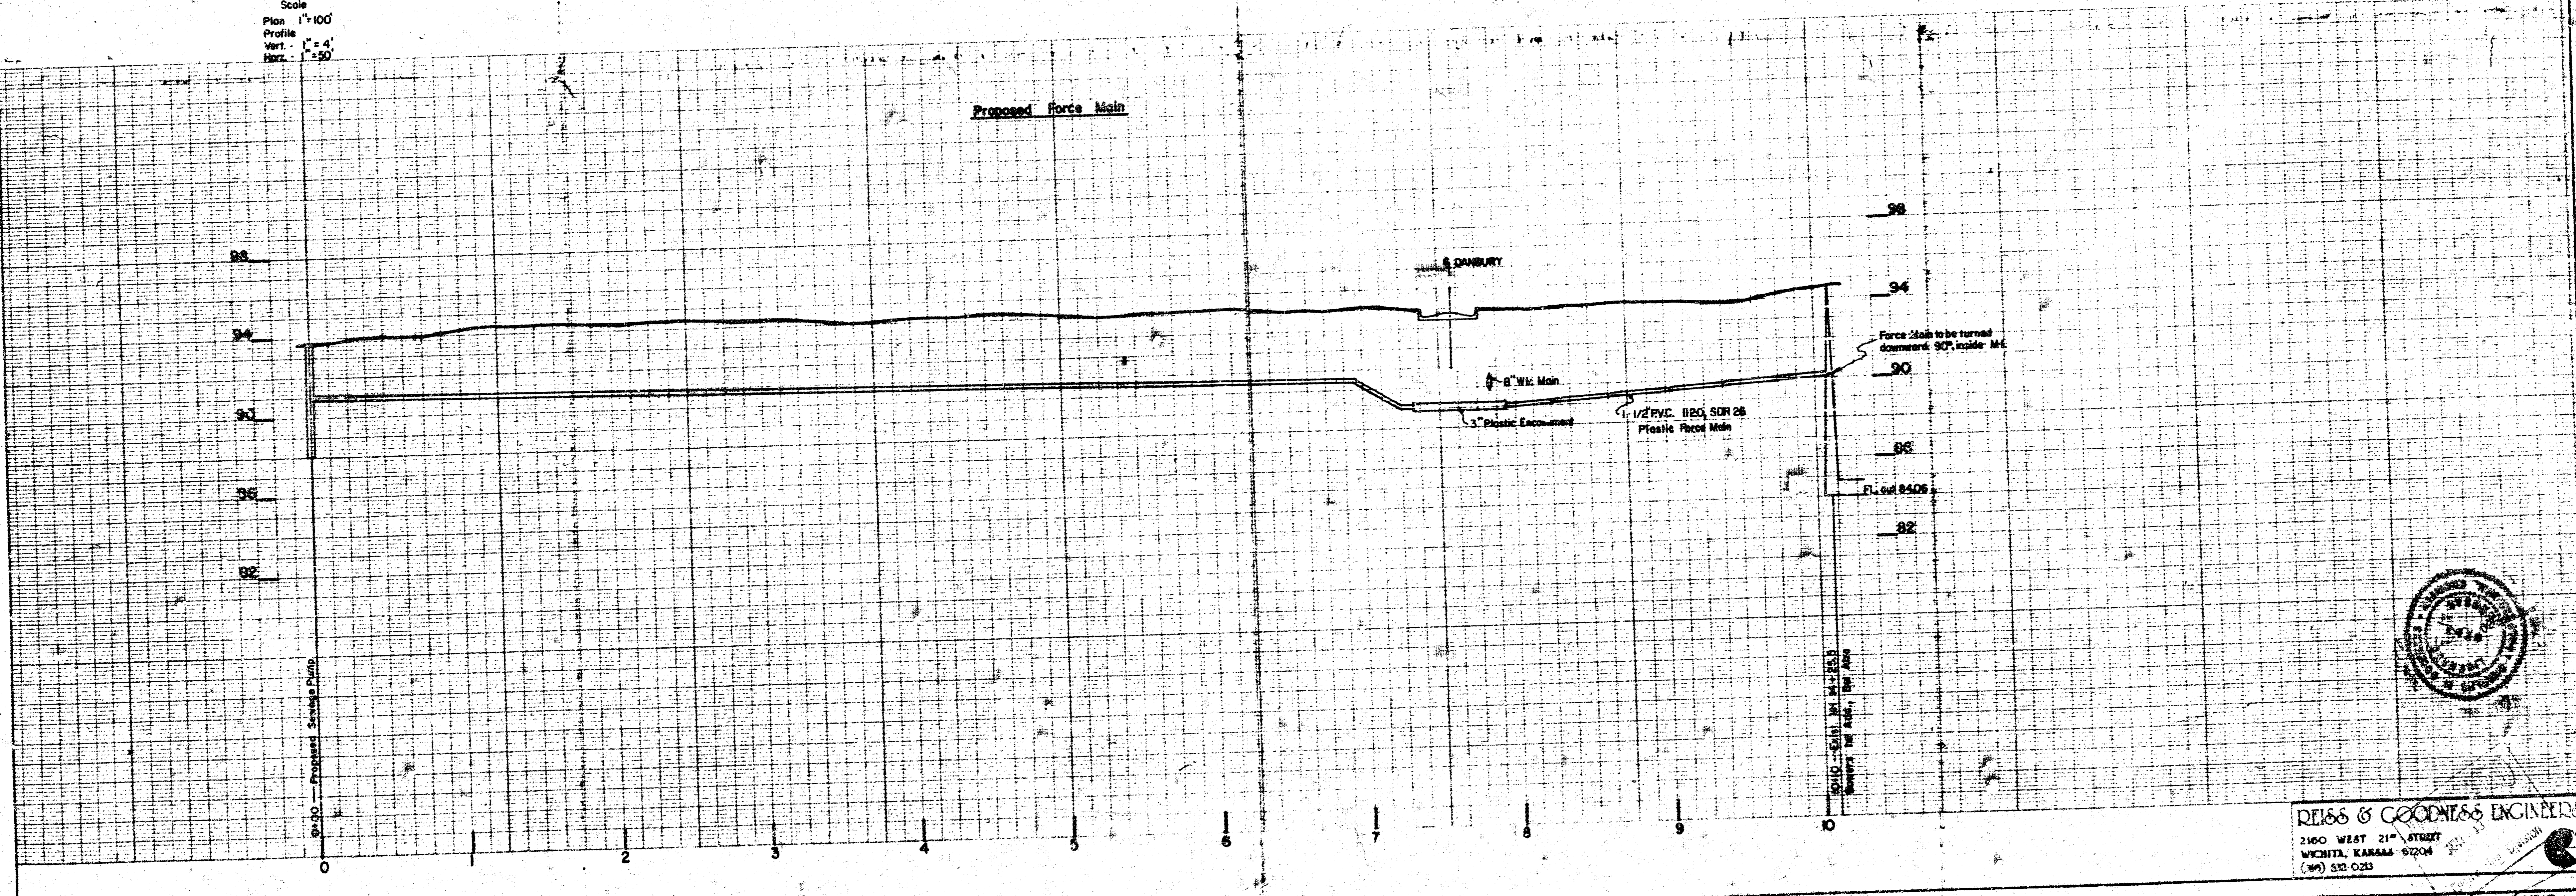

REISS & GOODNESS ENGINEERS  
 2100 WEST 21<sup>ST</sup> STREET  
 WICHITA, KANSAS 67204  
 (913) 261-0215

REVISION	DRAWN BY	CHECKED BY	DESIGNED BY	PROJECT
	AM	SCS		Force Main

Bel Aire Imp. Dist. - Bel Aire East Addition

14-3+5-50 SCALE: 1"=50' PROJECT NO. DATE: 5.26.1979 SHEET 10

FILMED FROM THE BEST AVAILABLE COPY.....