
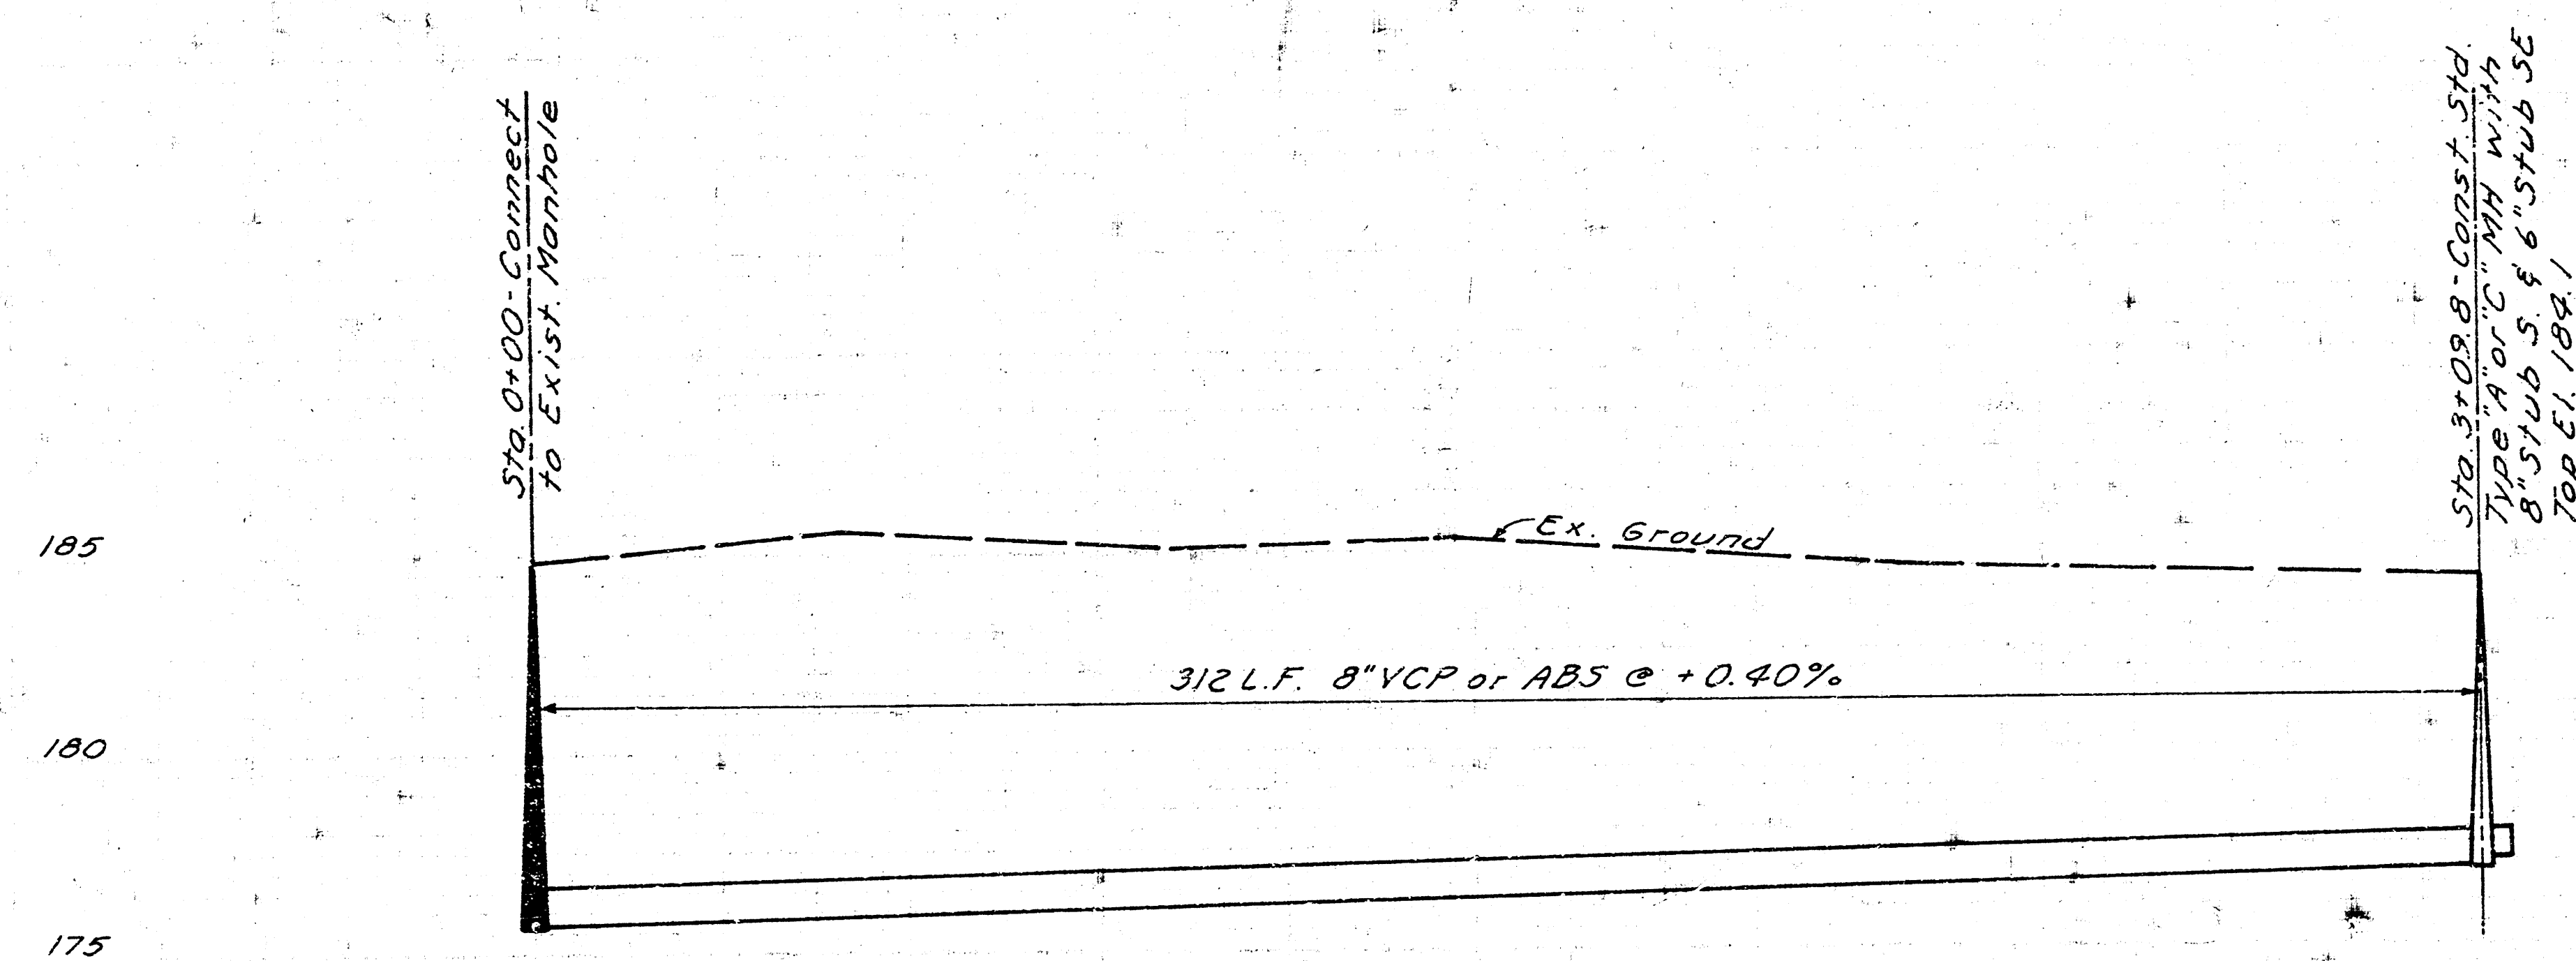


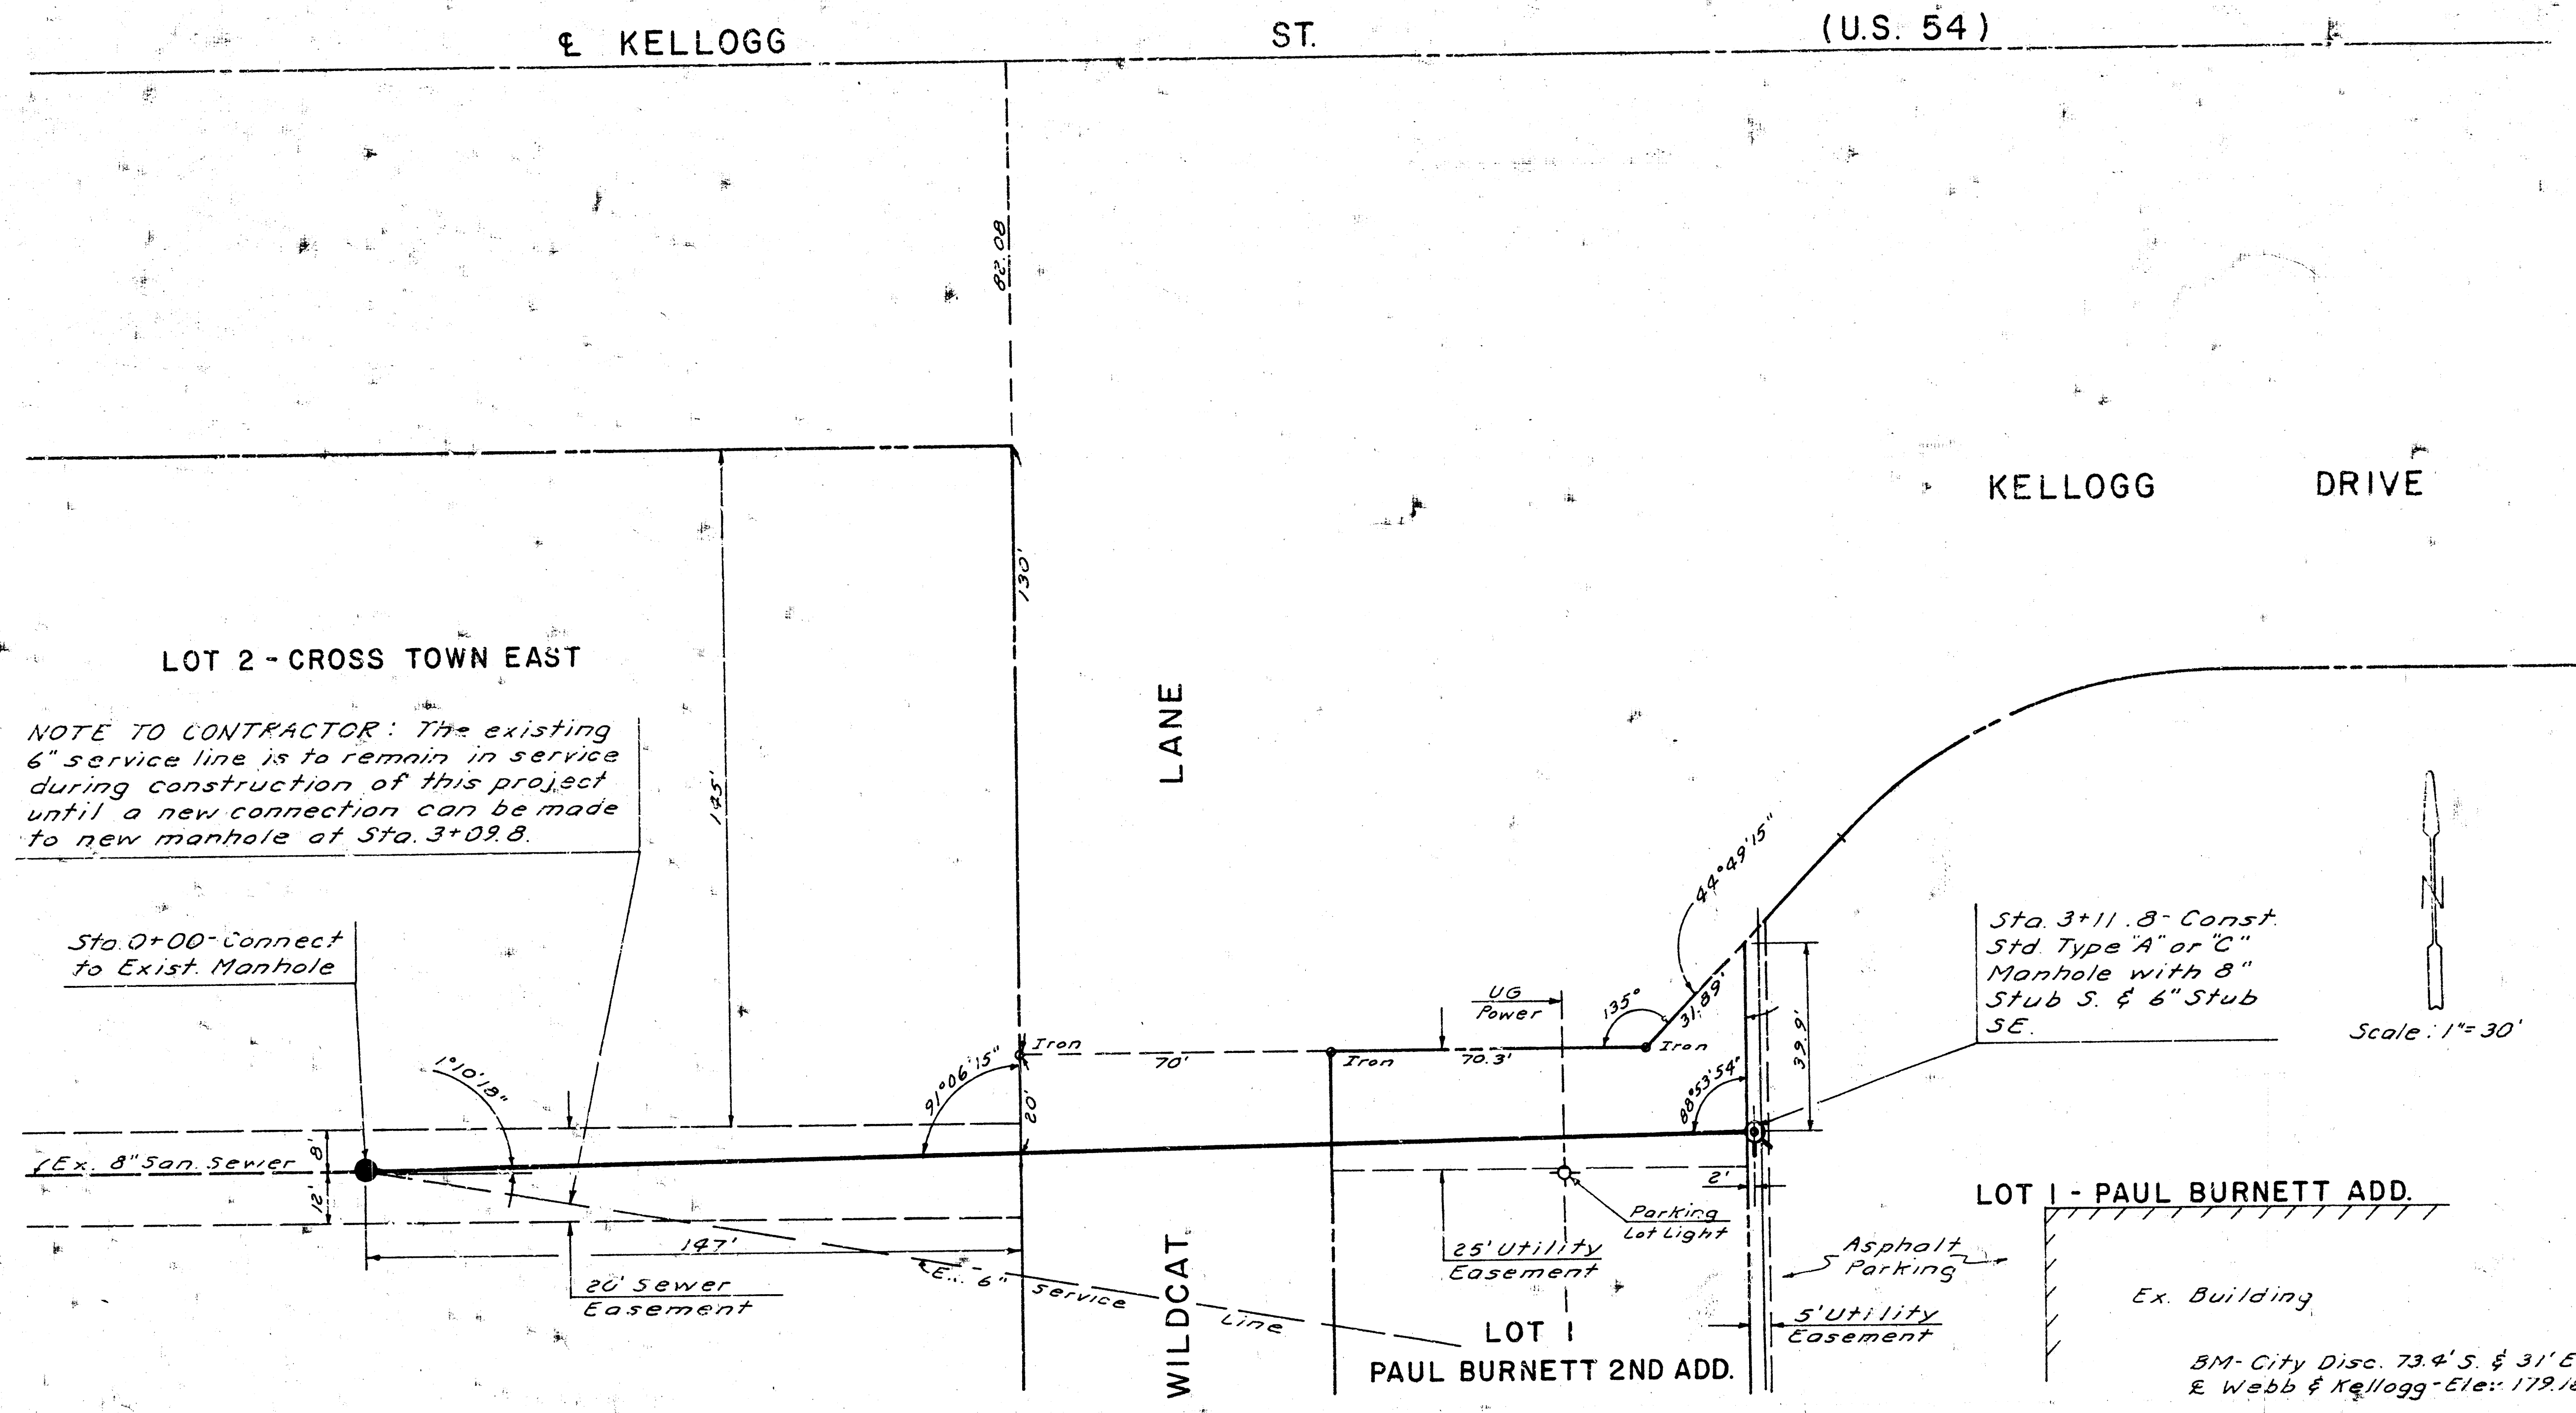

**NOTE TO CONTRACTOR**  
 This project will be constructed under the supervision of the CITY ENGINEER and conforming to the SPECIFICATIONS of the CITY OF WICHITA. The CONTRACTOR will reimburse the City of Wichita for all cost of engineering and inspection.

**APPROVED AS NOTED**  
 By CITY ENGINEER OF WICHITA  
 Sanitary Sewers 11-11-77  
 Storm Sewers \_\_\_\_\_  
 Driveway Approaches \_\_\_\_\_

Project Number: 468-76-245-80936-000-000001  
 CITY PROJ. NO. DBKW 707079  
 SANITARY SEWER EXTENSION  
 TO SERVE LOT 1, PAUL BURNETT  
 ADDITION

E 175.53  
 E 175.65  
 E 175.87 (EX. 6")  
 E 175.85  
 E 176.05  
 E 176.25  
 E 176.45  
 E 176.65  
 E 176.85  
 E 176.99 (12" S)  
 E 177.04 (6" SE)