





BENCH MARK: South 60' of Top of Fire Hydrant, 33' N + 64' E of E. Venable and West Street 60' = 142.14 City Datum

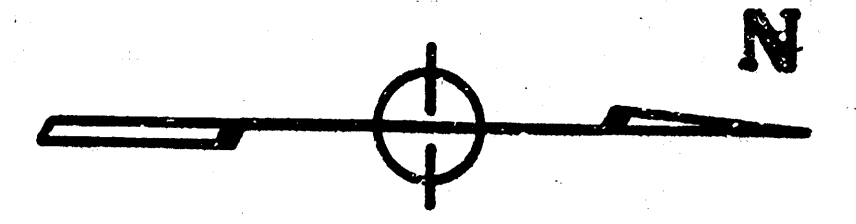

SCALE 1" = 40' PLAN
1" = 5' PROFILE

DATE: 8/14/85
BY: C.B. 8/14/85
CHECKED: [Signature]
NO.:

DATE: [Blank]
BY: [Blank]
CHECKED: [Blank]
NO.:

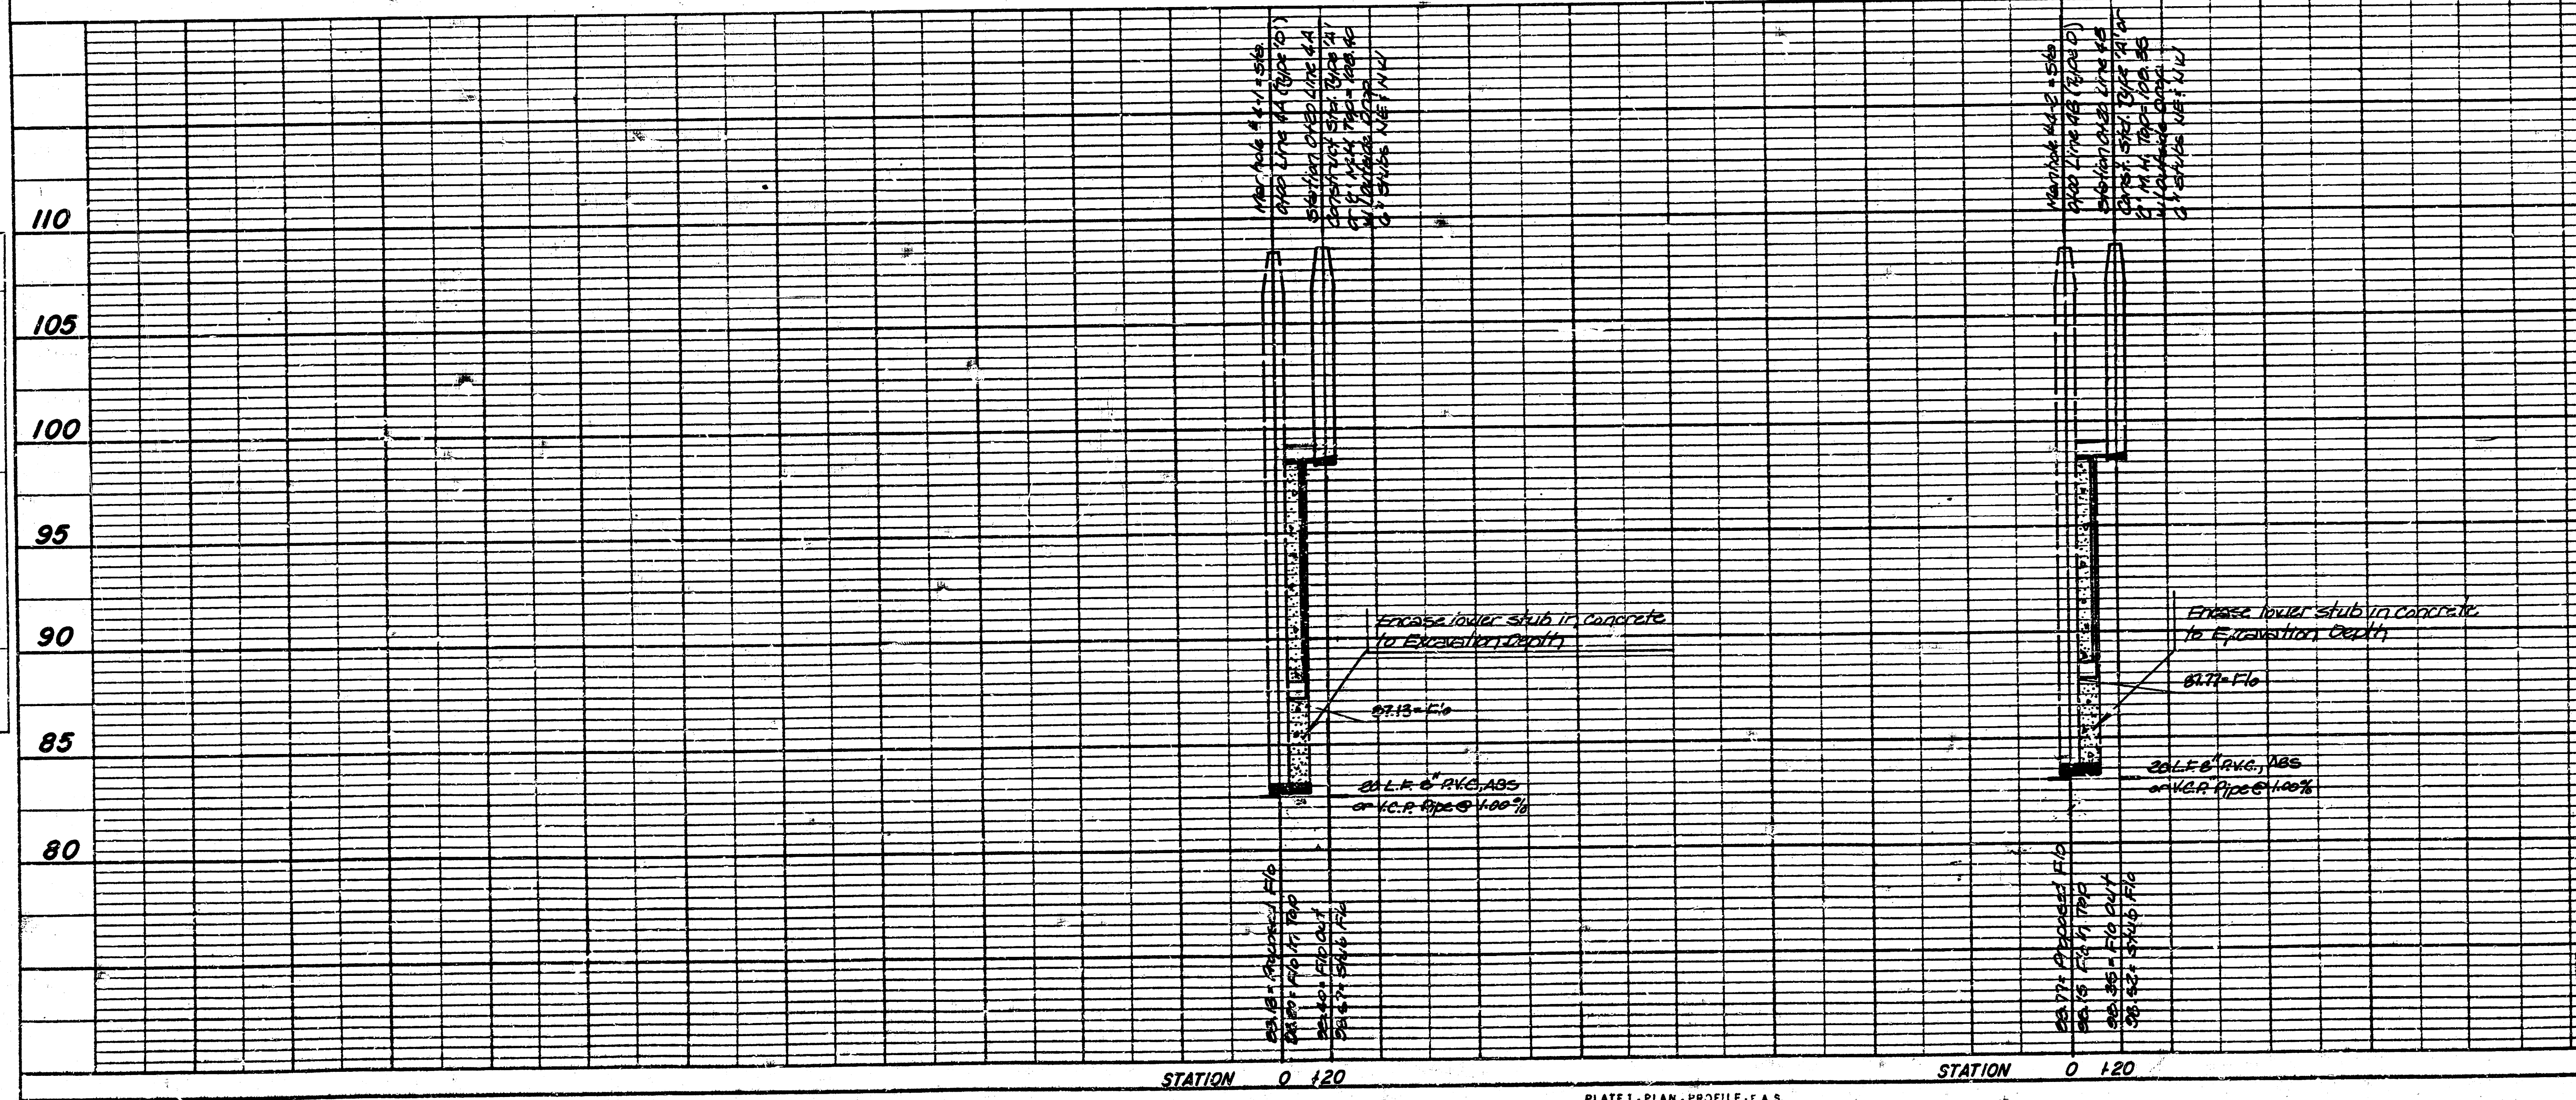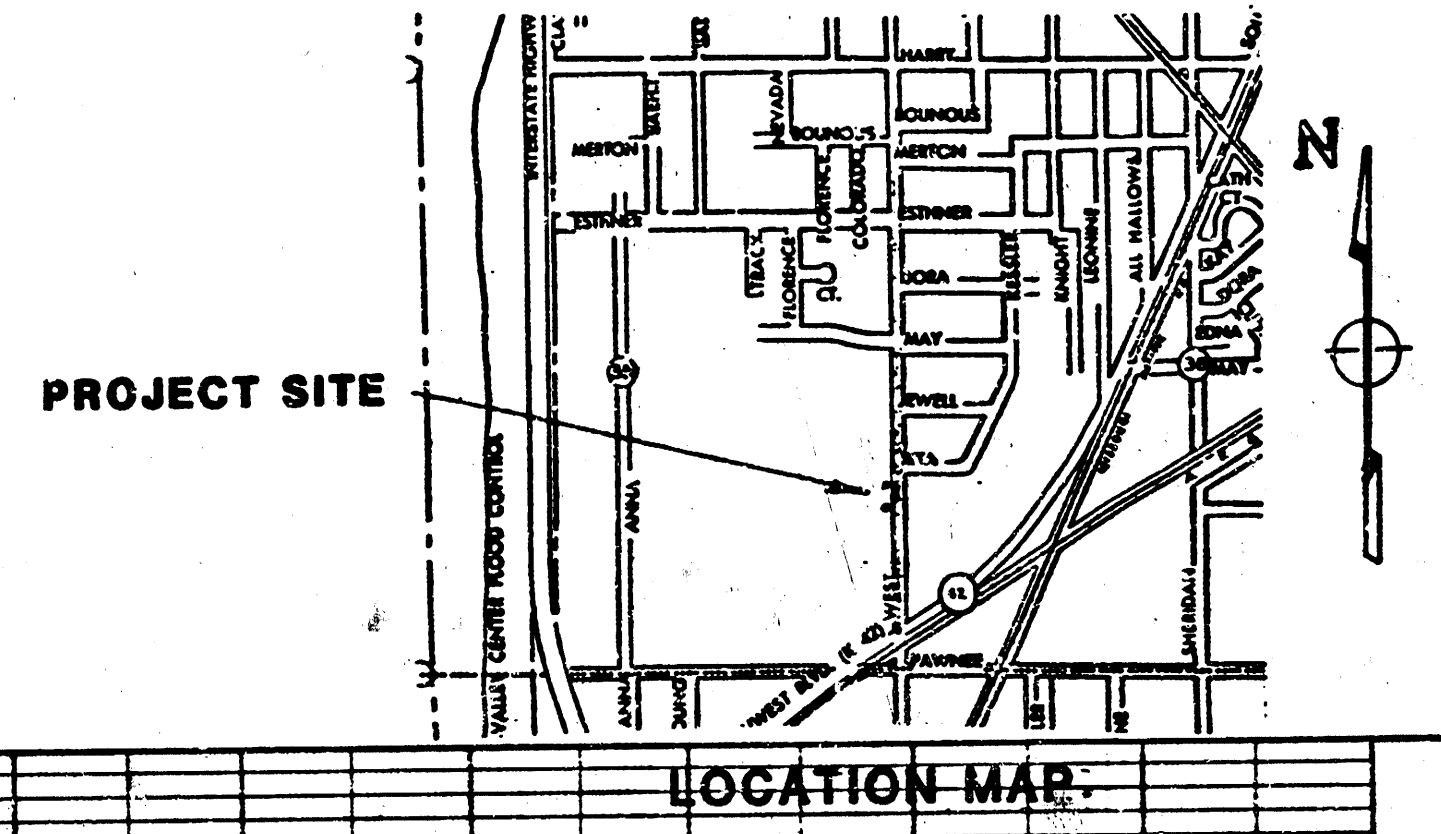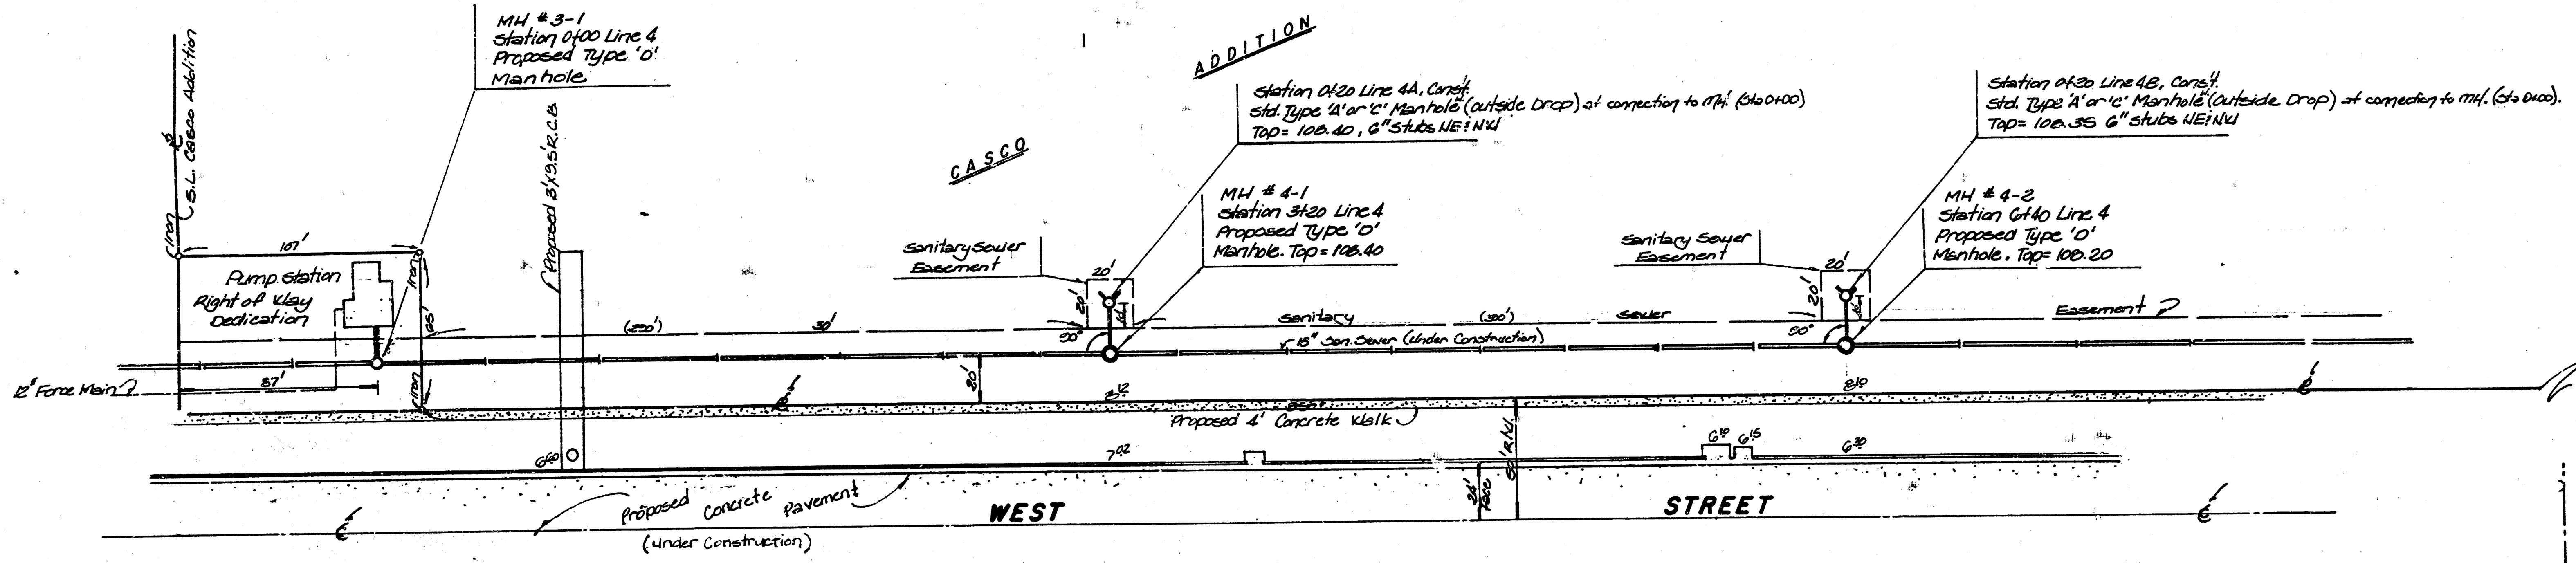

APPROVED AS NOTED
By CITY ENGINEER OF WICHITA
Sanitary Sewers [Signature]
Storm Sewers
Driveway Approaches
Water Mains
Paving

NOTE TO CONTRACTOR
This project will be constructed under the supervision of the CITY ENGINEER and conforming to the SPECIFICATIONS of the CITY OF WICHITA. The CONTRACTOR will pay the City of Wichita for all costs of plan review, inspection and testing per contract.



AUGUST 1985
PRIVATE SANITARY SEWER EXTENSIONS
TO SERVE LOT 1, CASCO ADDITION
CITY OF WICHITA, KS
PROJ. NO.
488-78-245-80001-000-000-081
BAUGHMAN COMPANY, P.C.A.
SURVEYING & ENGINEERING
61602-7271 300 LAURA WICHITA, KANSAS 67201

PLATE 1 - PLAN - PROFILE - F.A.S.
CLEARPRINT PAPER CO. S.F. 404
NO. 1000-1

10 4 3 11 1/2

FILMED FROM THE BEST AVAILABLE COPY