

1. NOTIFY THE FOLLOWING COMPANIES PRIOR TO ANY CONSTRUCTION.
 2. ALL WORK SHALL BE IN ACCORDANCE WITH THE CITY OF WICHITA SPECIFICATIONS FOR SANITARY AND STORM SEWERS.

GENERAL NOTES

STA. 0+00 - CONNECT TO EXISTING MANHOLE

STA. 0+30 - CONST. MANHOLE WITH 2-4" STUBS NE & SE


CONST. STD. DROP INLET (2 GRATES) INSTALL 10" L.F. 24" PIPE WITH END SEC.

INSTALL 10" ST. RIPRAP

10" WATER ESMT

20" SEWER EASEMENT

STA. 4+00 - CONST. MANHOLE WITH 2-4" STUBS SE & SW

174-8" C.I. PIPE








B.M. City of W. and S. Road E. Rock Rd. 61.14

SEE UTILITY EXISTING PLAN SECTION A


SHEET 55

PRIVATE SANITARY & STORM SEWER EXTENSION TO SERVE LOT 1, BLK. 2, CEDAR LAKES VILLAGE - SECOND ADDITION WICHITA, KANSAS


SITE UTILITY EXTENSION PLAN SECTION A

DATE 5-18-80
 DRAWN J.L.
 CHECKED L.E.W.
 REVISED

LAWRENCE E. WELLS ARCHITECT
 254 LAURA, SUITE 205 WICHITA, KANSAS 67211

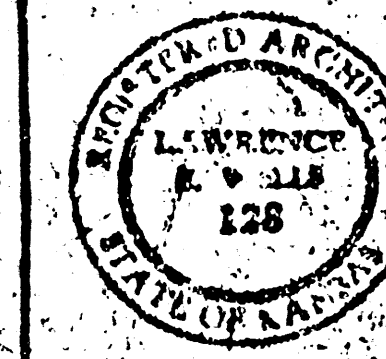

NOTE TO CONTRACTOR
 This project will be constructed under the supervision of the CITY ENGINEER and the CONTRACTOR is to be SPECIFICALLY advised of the CITY OF WICHITA, THE CONTRACTOR will prepare the City of Wichita for all costs of inspection.

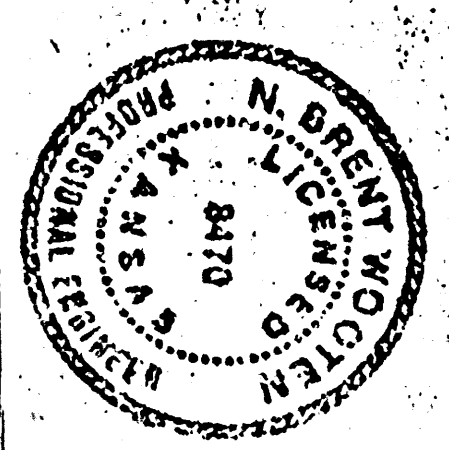

APPROVED AS NOTED
 By CITY ENGINEER OF WICHITA
 Sanitary Sewer
 Storm Sewer
 Driveway Approaches

PRIVATE CITY SAN. SEWER PROJ. NO. 468-76-245-80000-000-000-008

BAUGHMAN COMPANY, P.A.
 3100 W. 27TH ST. SUITE 200 WICHITA, KANSAS 67215

DEDICATION

DRAINAGE

OSIE
 ROCK

SCALE: 1" = 30'



LAWRENCE E. WELLS
A R C H I T E C T
254 LAURA, SUITE 205
WICHITA, KANSAS 67211


DATE 01.18.80
DRAWN H.L.
CHECKED L.E.W.
REVISED

SITE UTILITY PROFILES

LOT 4 BLK 2, CEDAR LAKES VILLAGE - SECOND ADDITION
WICHITA, KANSAS

PLAN NO. 2-365 PROJECT 587

SHEET
57
OF
50

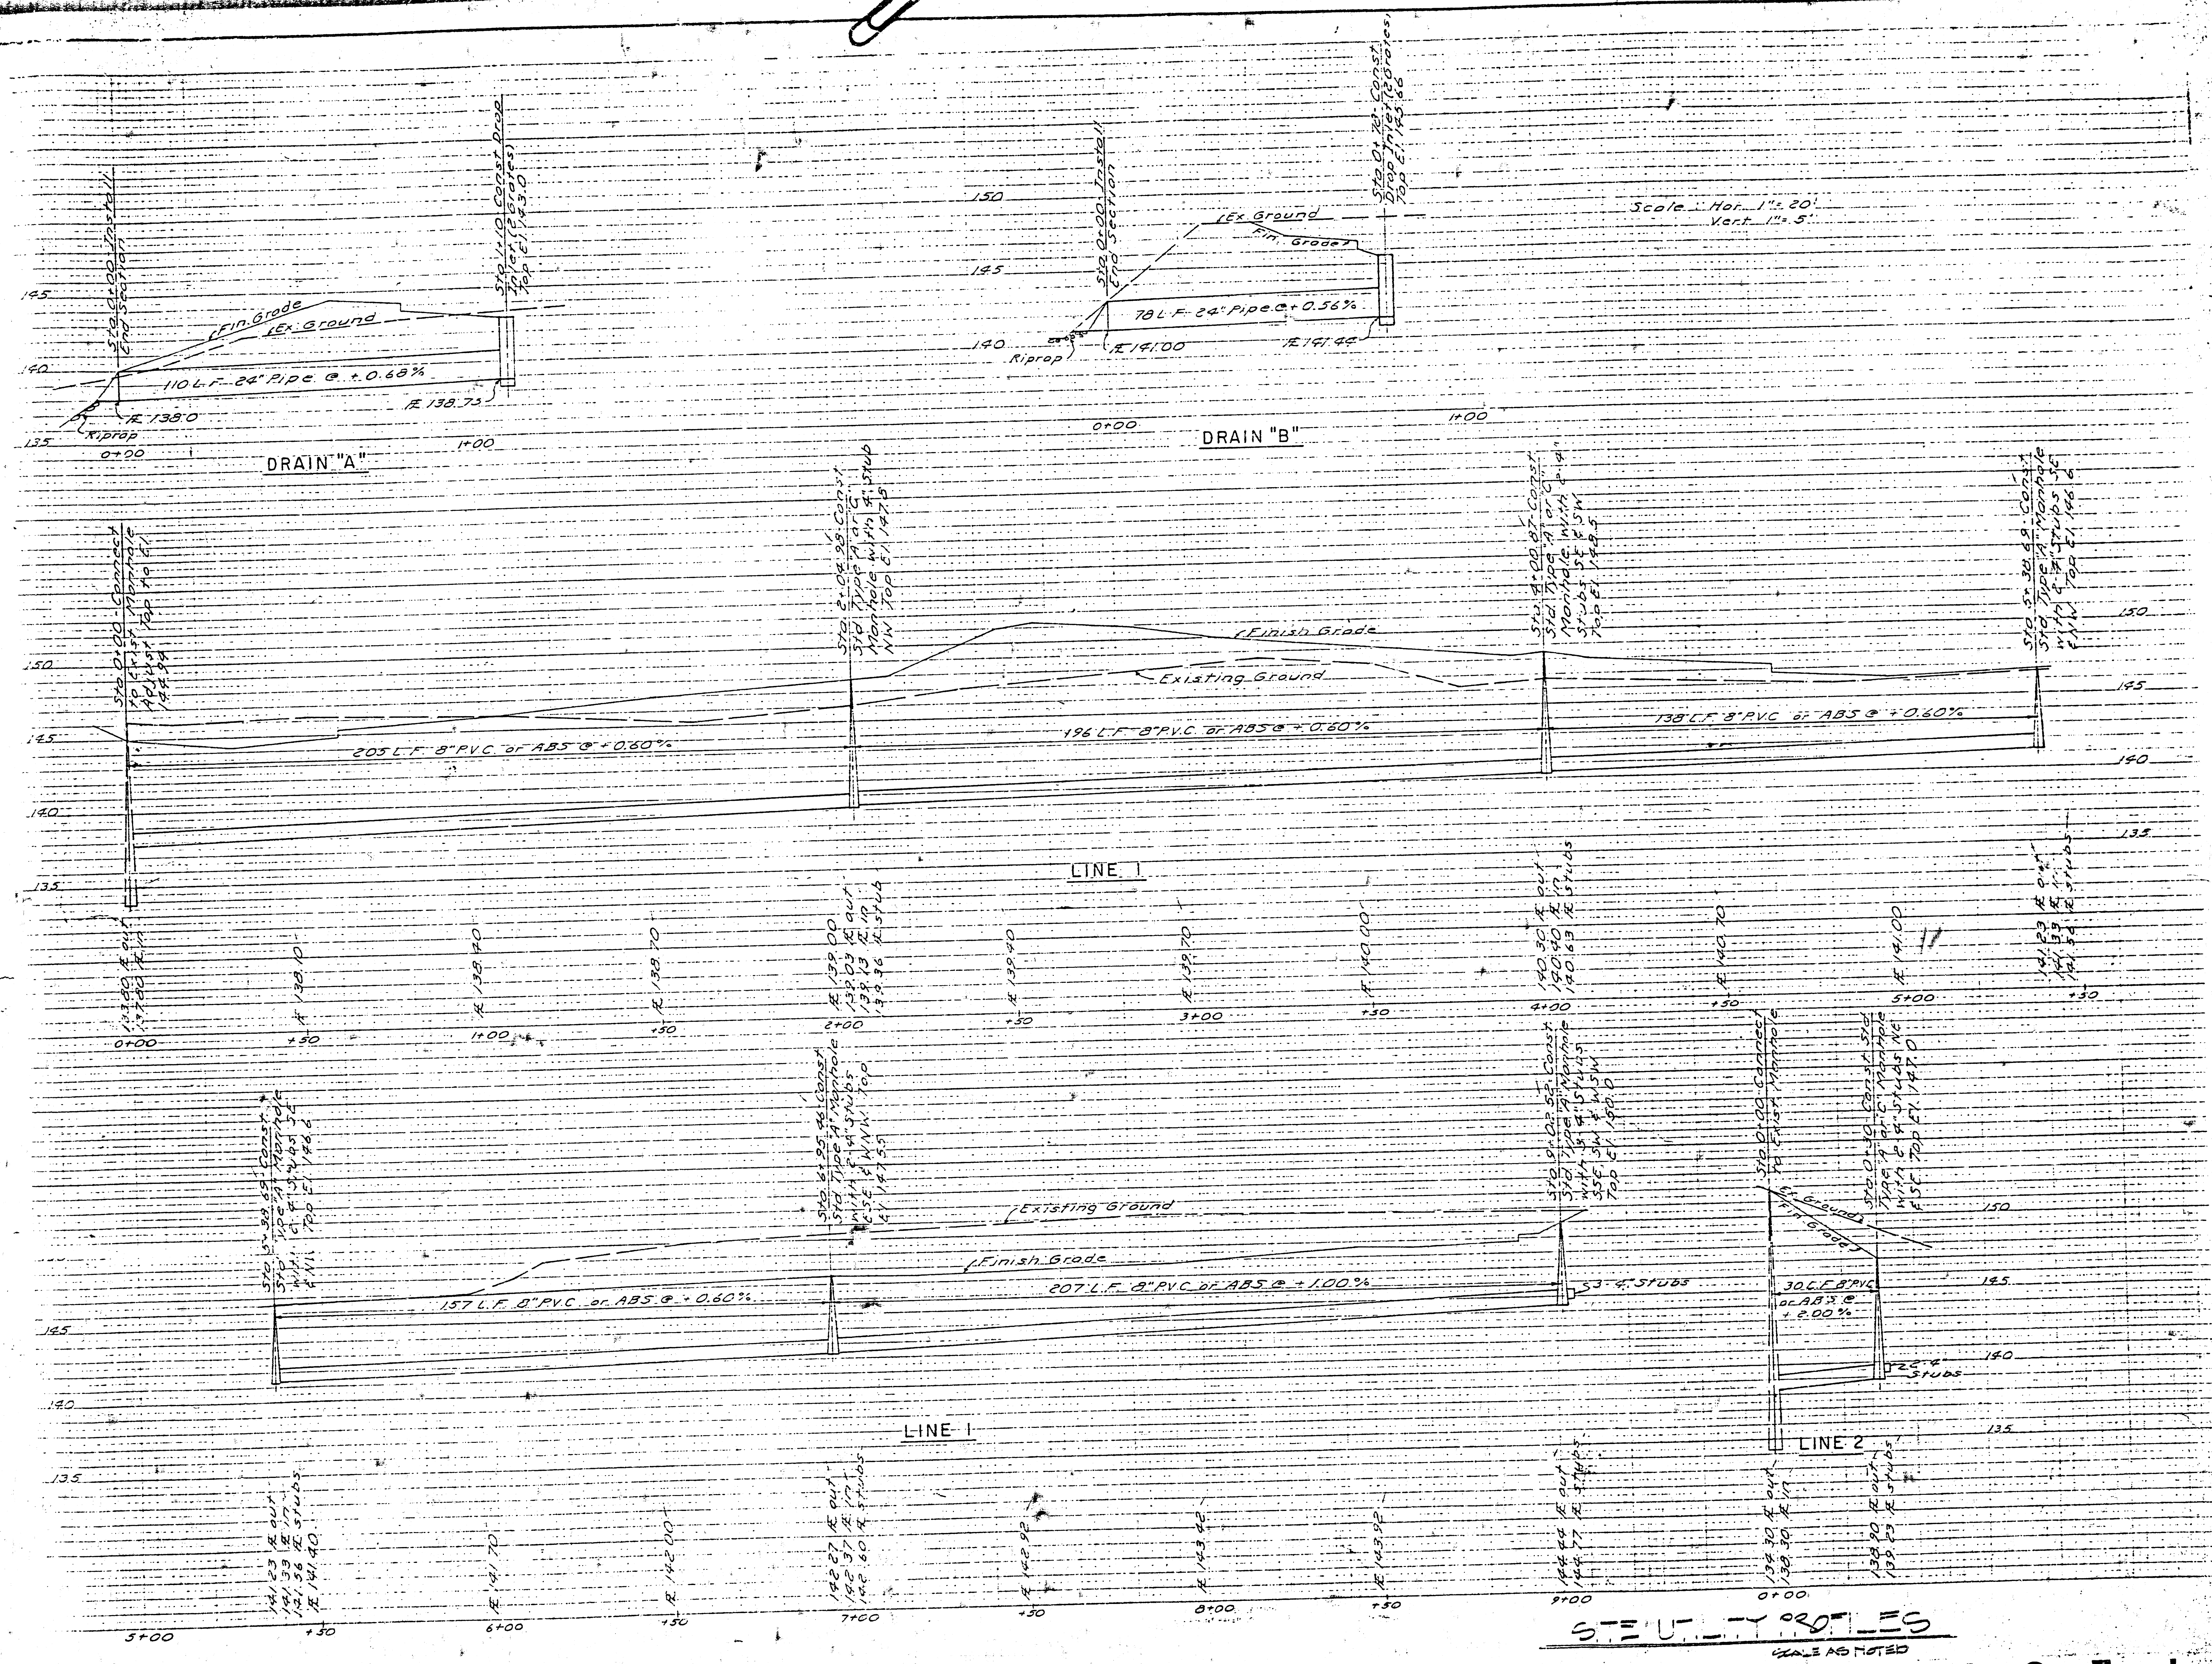

SITE UTILITY PROFILES
SCALE AS NOTED