



B.M. 11725 - CITY STD. BRASS ROD IN CONC.
 POST 24" E & 25' S. OF HYDRAULIC & 17" ST.
 B.M. 11874 - IRON IN THIMBLE & 18" ST. & OHIO.
 B.M. 11713 - IRON IN THIMBLE & 19" ST. & OHIO.

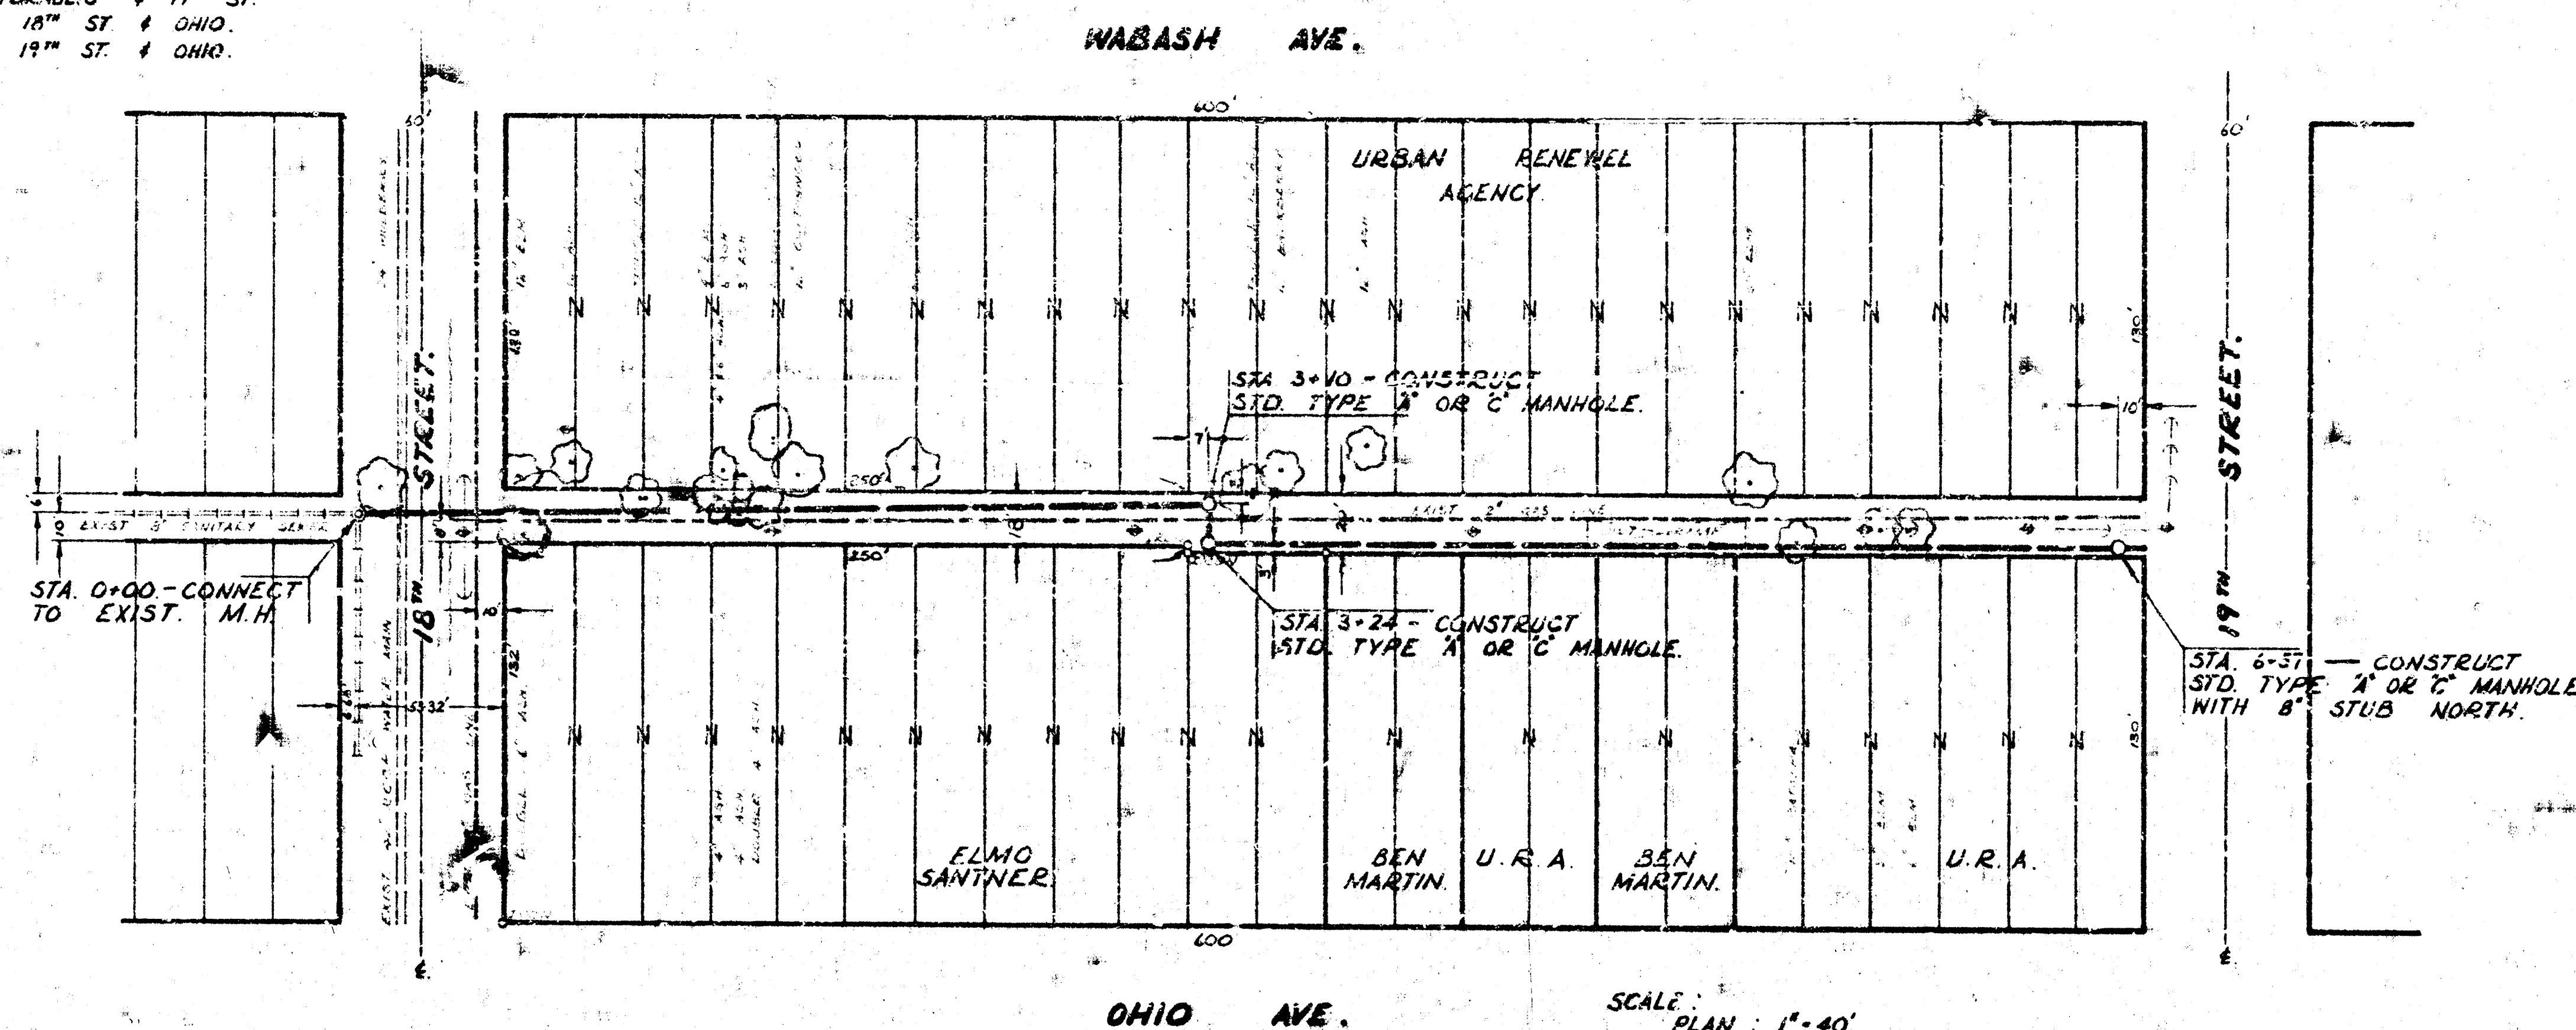

SCALE
 PLAN: 1" = 40'
 PROFILE: 1" = 40'
 VERT: 1" = 5'

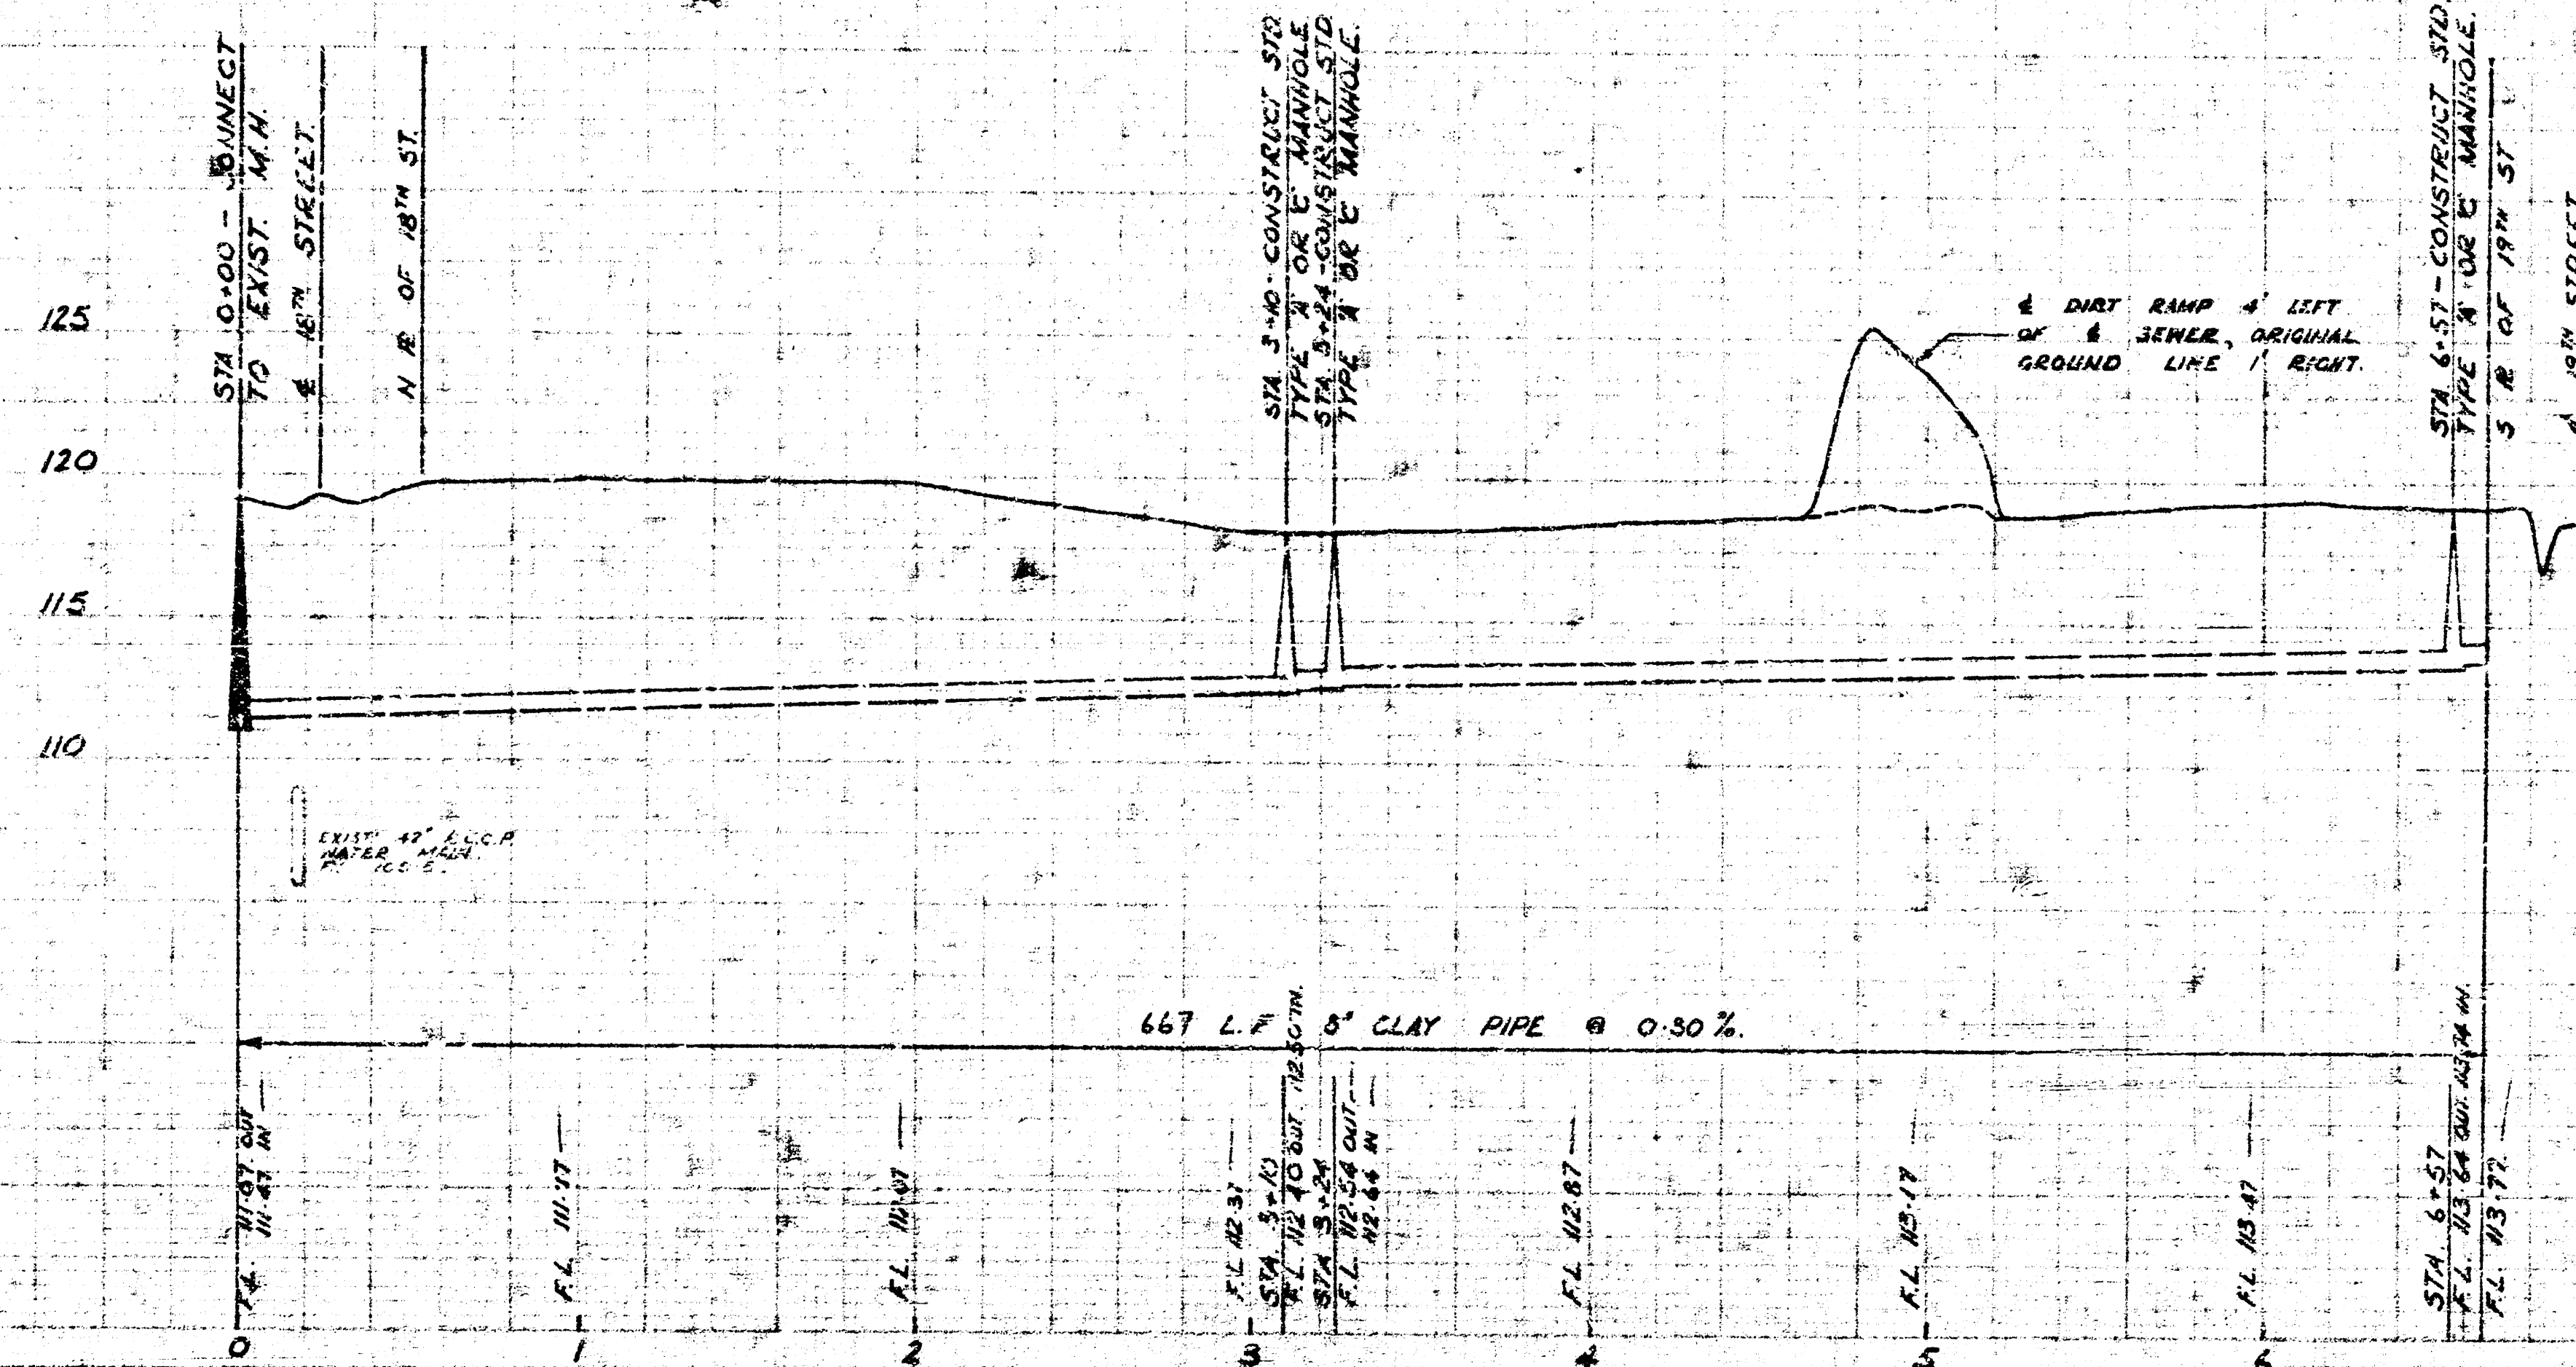

SANITARY SEWER FOR
 CENTRAL INDUSTRIAL
 CORRIDOR (U.R.A. PROJECT)
 CITY OF WICHITA
 R. W. LINN - CITY ENGINEER
 DATE: SEPT. 14, 1961. NO. KANS. A-5.

