



S.M. 118.63 "0" ON NW COR. CHRIST THE KING CHURCH-SCHOOL.
 B.M. 117.90 "0" ON NE COR. W. HEADWALL COR. N'S MAPLE ON ANNA.

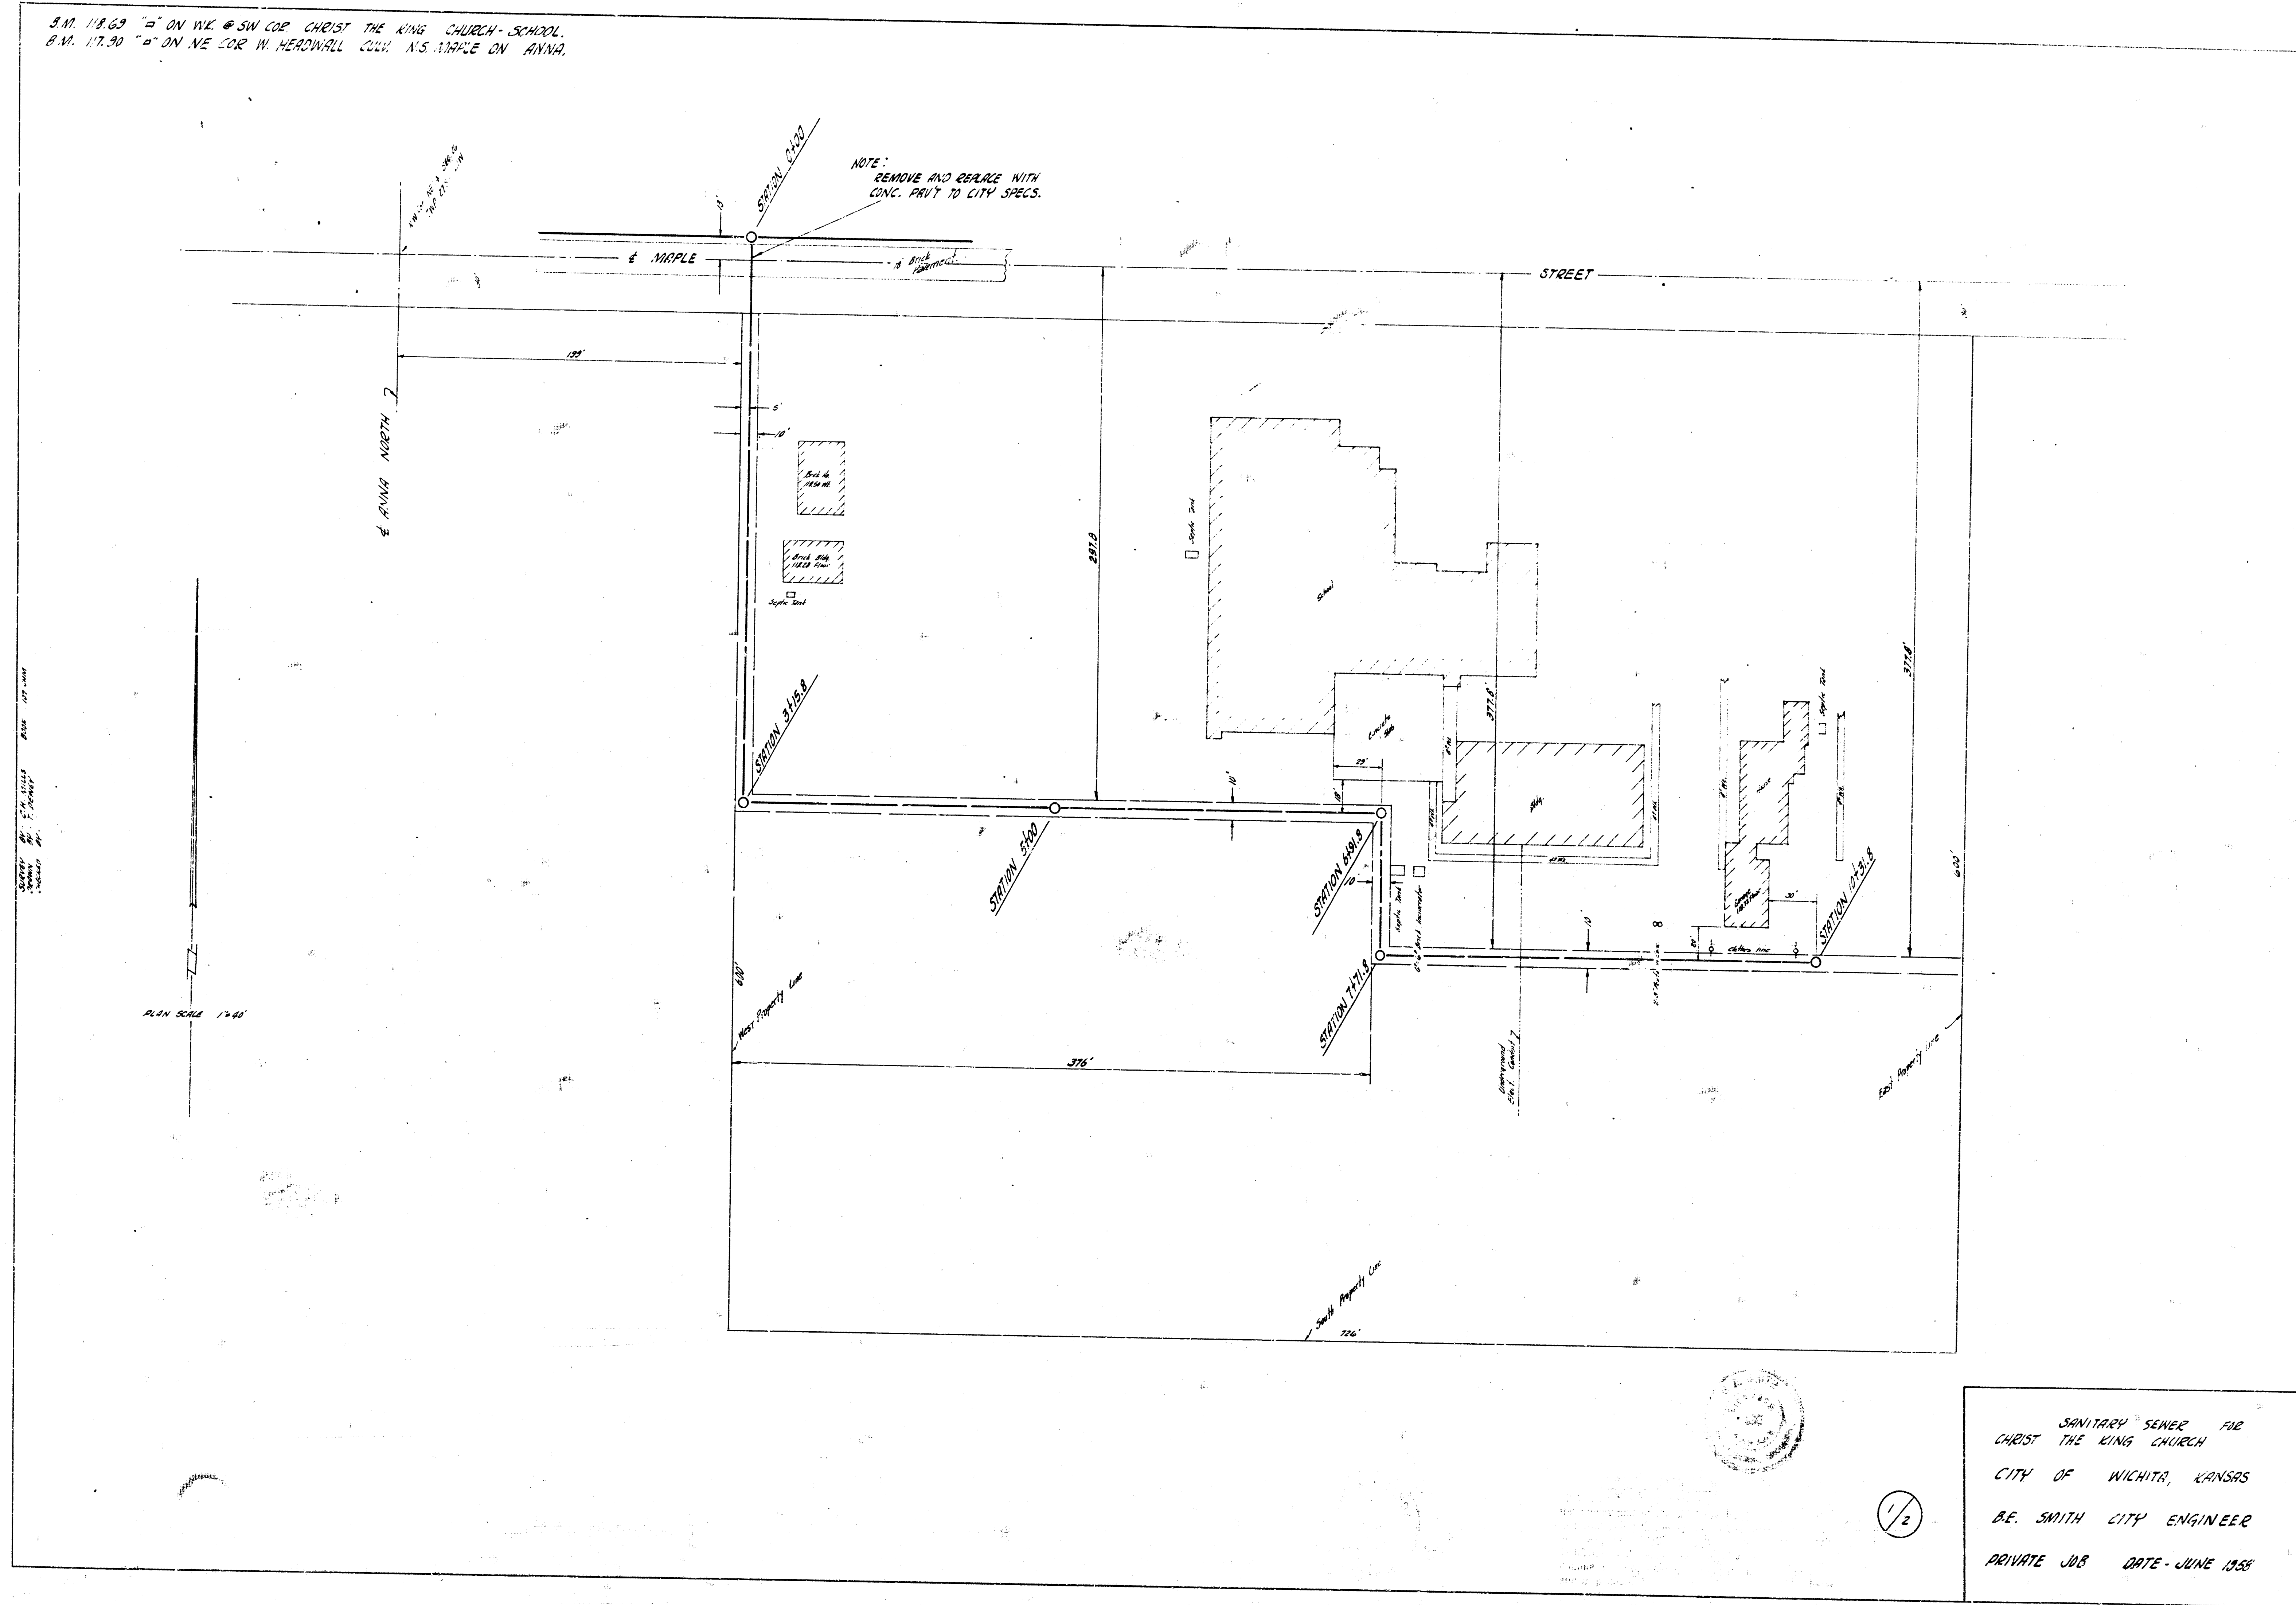

1/2

SANITARY SEWER FOR
 CHRIST THE KING CHURCH
 CITY OF WICHITA, KANSAS
 D.E. SMITH CITY ENGINEER
 PRIVATE JOB DATE - JUNE 1958

B.M. 118.63 "B" ON W.L. @ BN COR CHRIST THE KING CHURCH - SCHOOL
 B.M. 117.30 "D" ON NE COR W. HEADWALL CUL. AS MAPLE ON ANNA
 PROFILE SCALE 1" = 40' HOR.
 1" = 4' VERT.

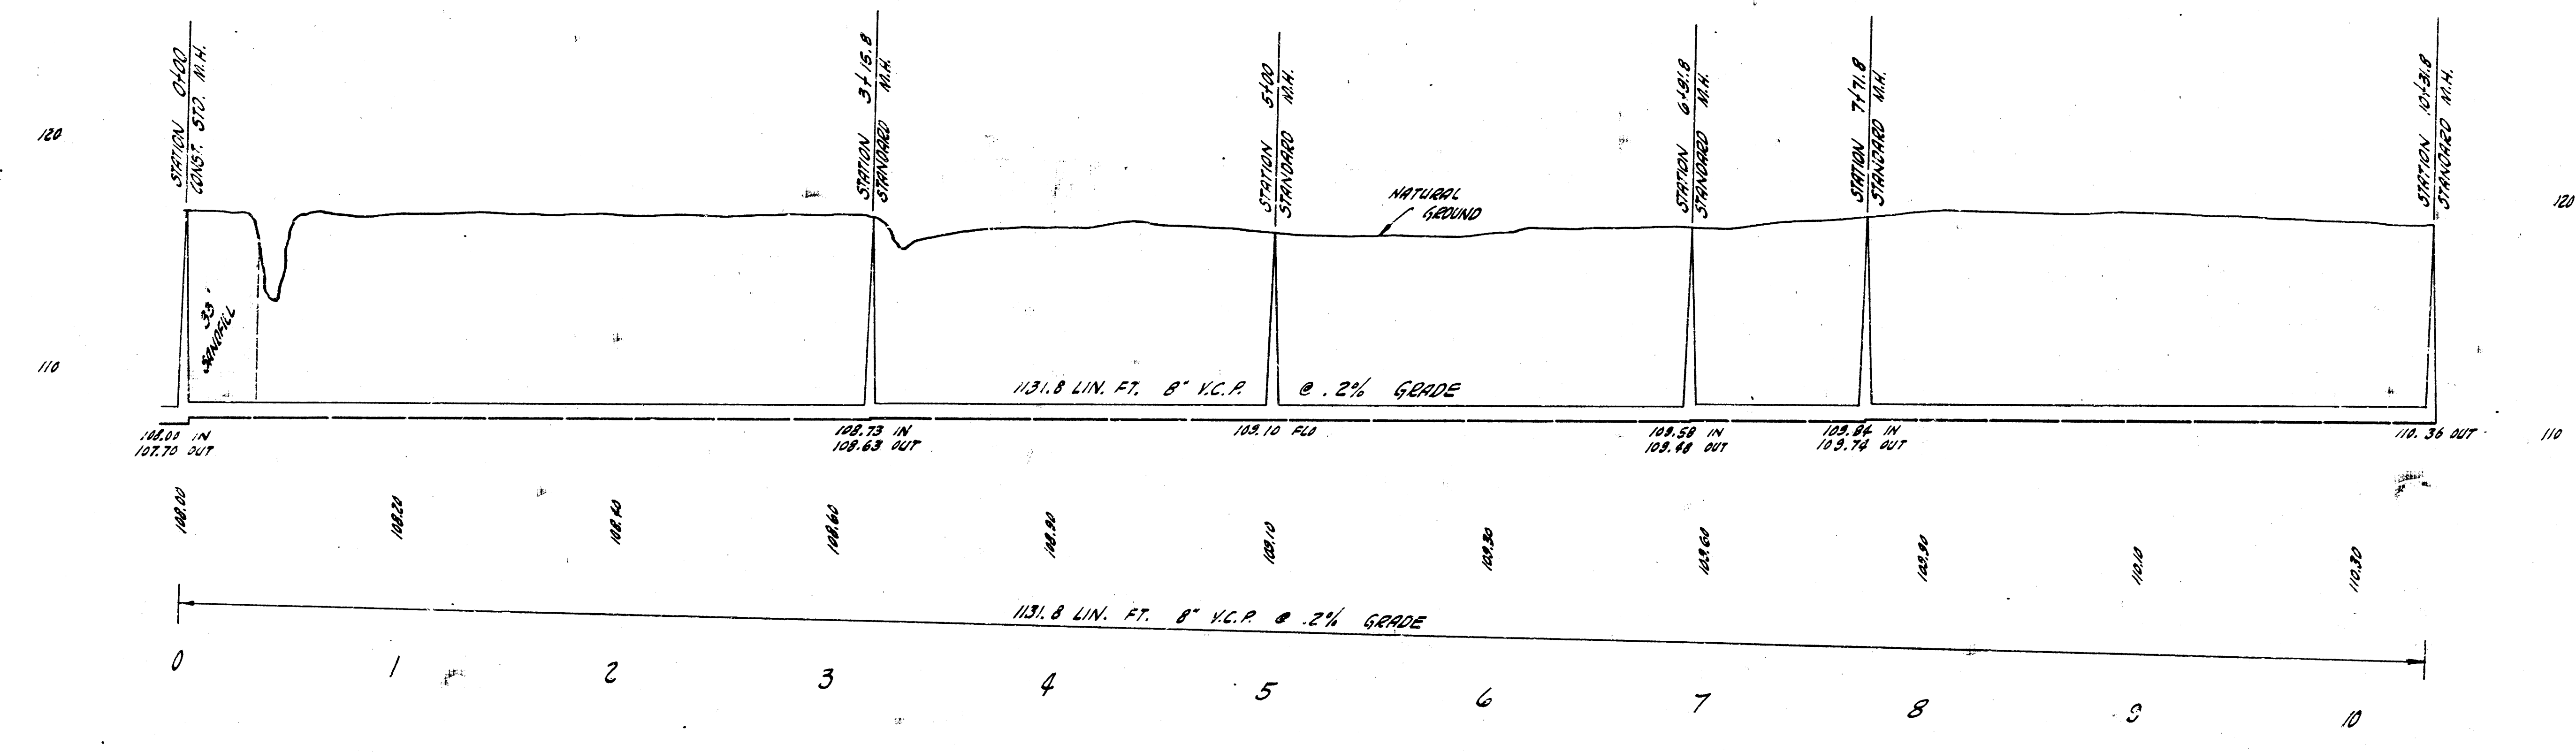

2/2
 SANITARY SEWER FOR
 CHRIST THE KING CHURCH