



City of Wichita  
 Sewer Department  
 Engineering Division

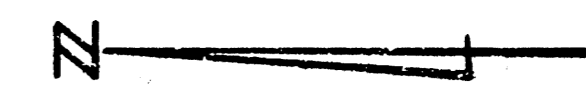

**NOTE TO CONTRACTOR**  
 This project will be constructed under the supervision of the CITY ENGINEER and conforming to the SPECIFICATIONS of the CITY OF WICHITA. The CONTRACTOR will reimburse the City of Wichita for all cost of Engineering, Plans, and Inspections.

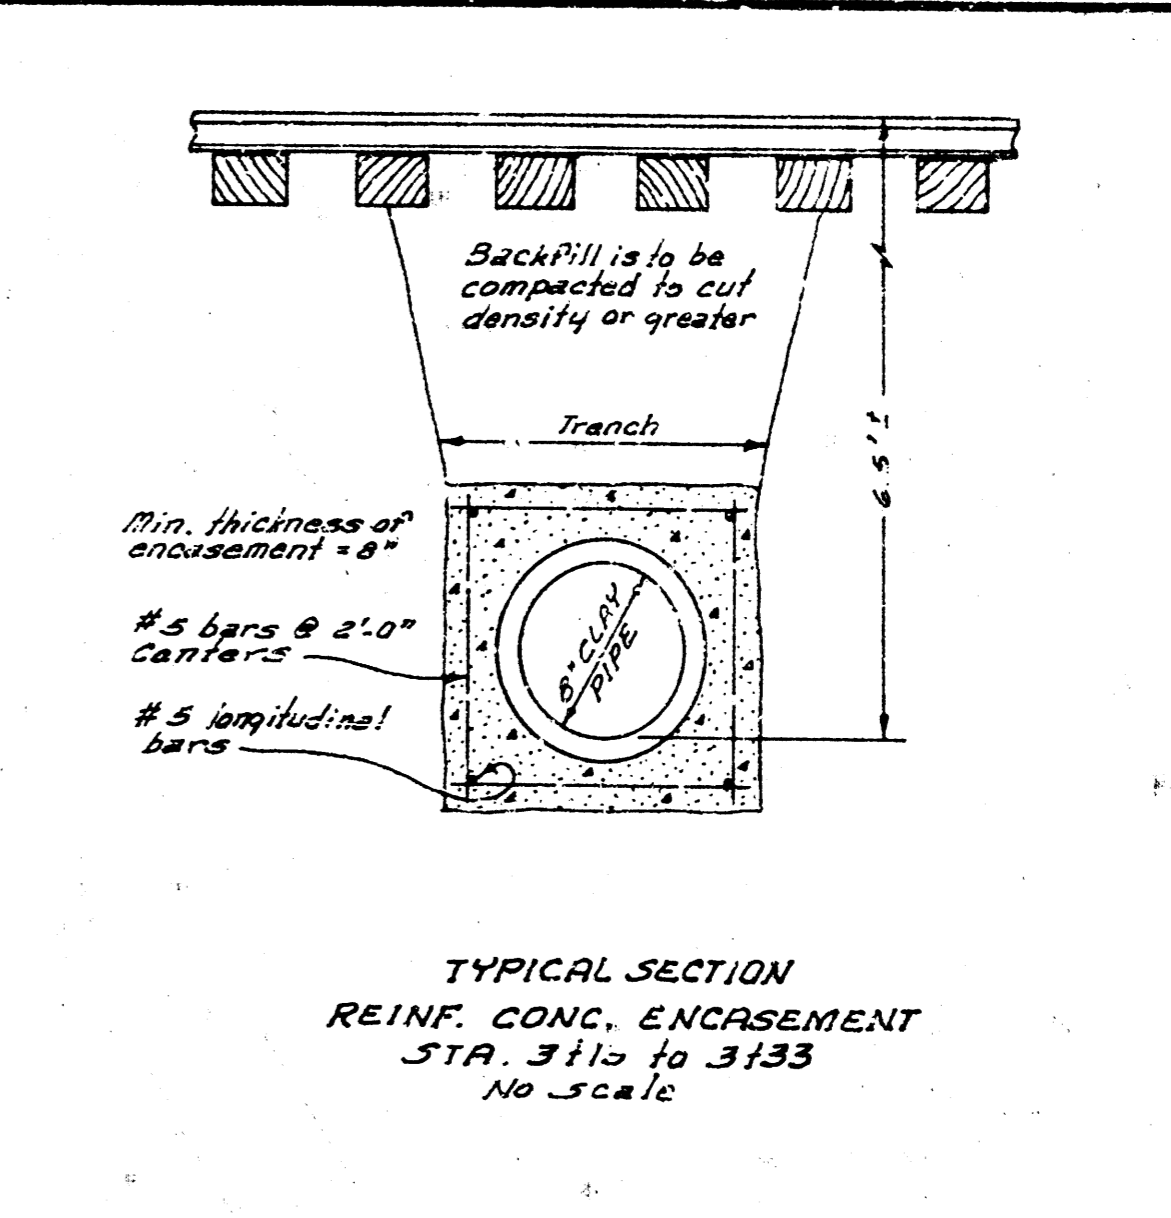

Plan Scale 1"=40'  
 Profile Scale 1"=40' Hor.  
 1"=4' Vert.

**NOTE:** Sewer installation across R.R. spur to be by open cut.  
 Prop. owner to obtain necessary permission & serve proper notice to owner of R.R. spur when sewer installation is made through track area.

B.M. 112.67 "X" Cut on conc. parking S.W. side of Standard Oil Sign N.E. Cor. Waco & Douglas

**NOTE:** FIELD ENGINEER TO RAISE GRADE TO 0.40% IF SERVICE CONNECTIONS PERMIT.



CHURCH PARK ADDN. SAN. SEWER  
 CITY OF WICHITA, KANSAS  
 B. E. SMITH, CITY ENGINEER  
 DATE: JUNE 1970

14 5 3 3