

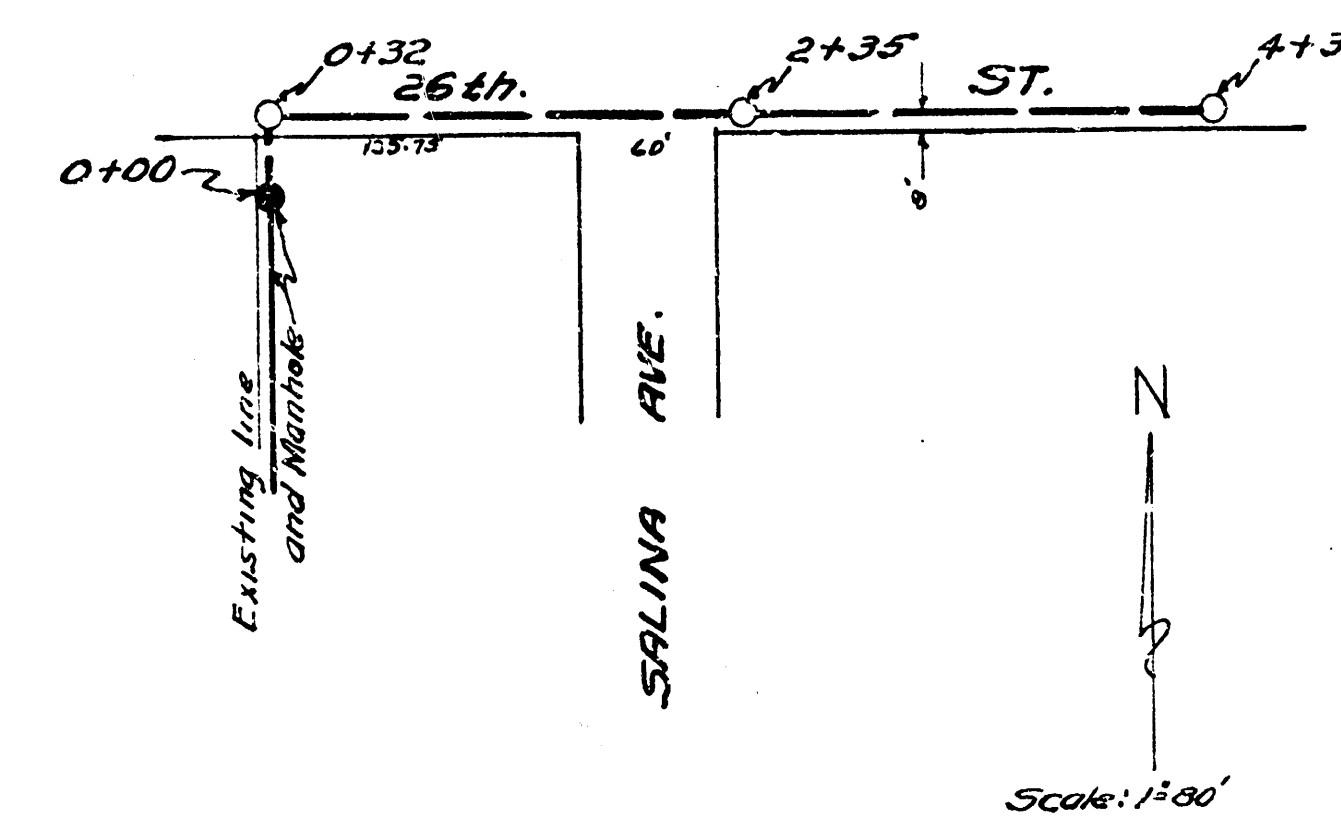
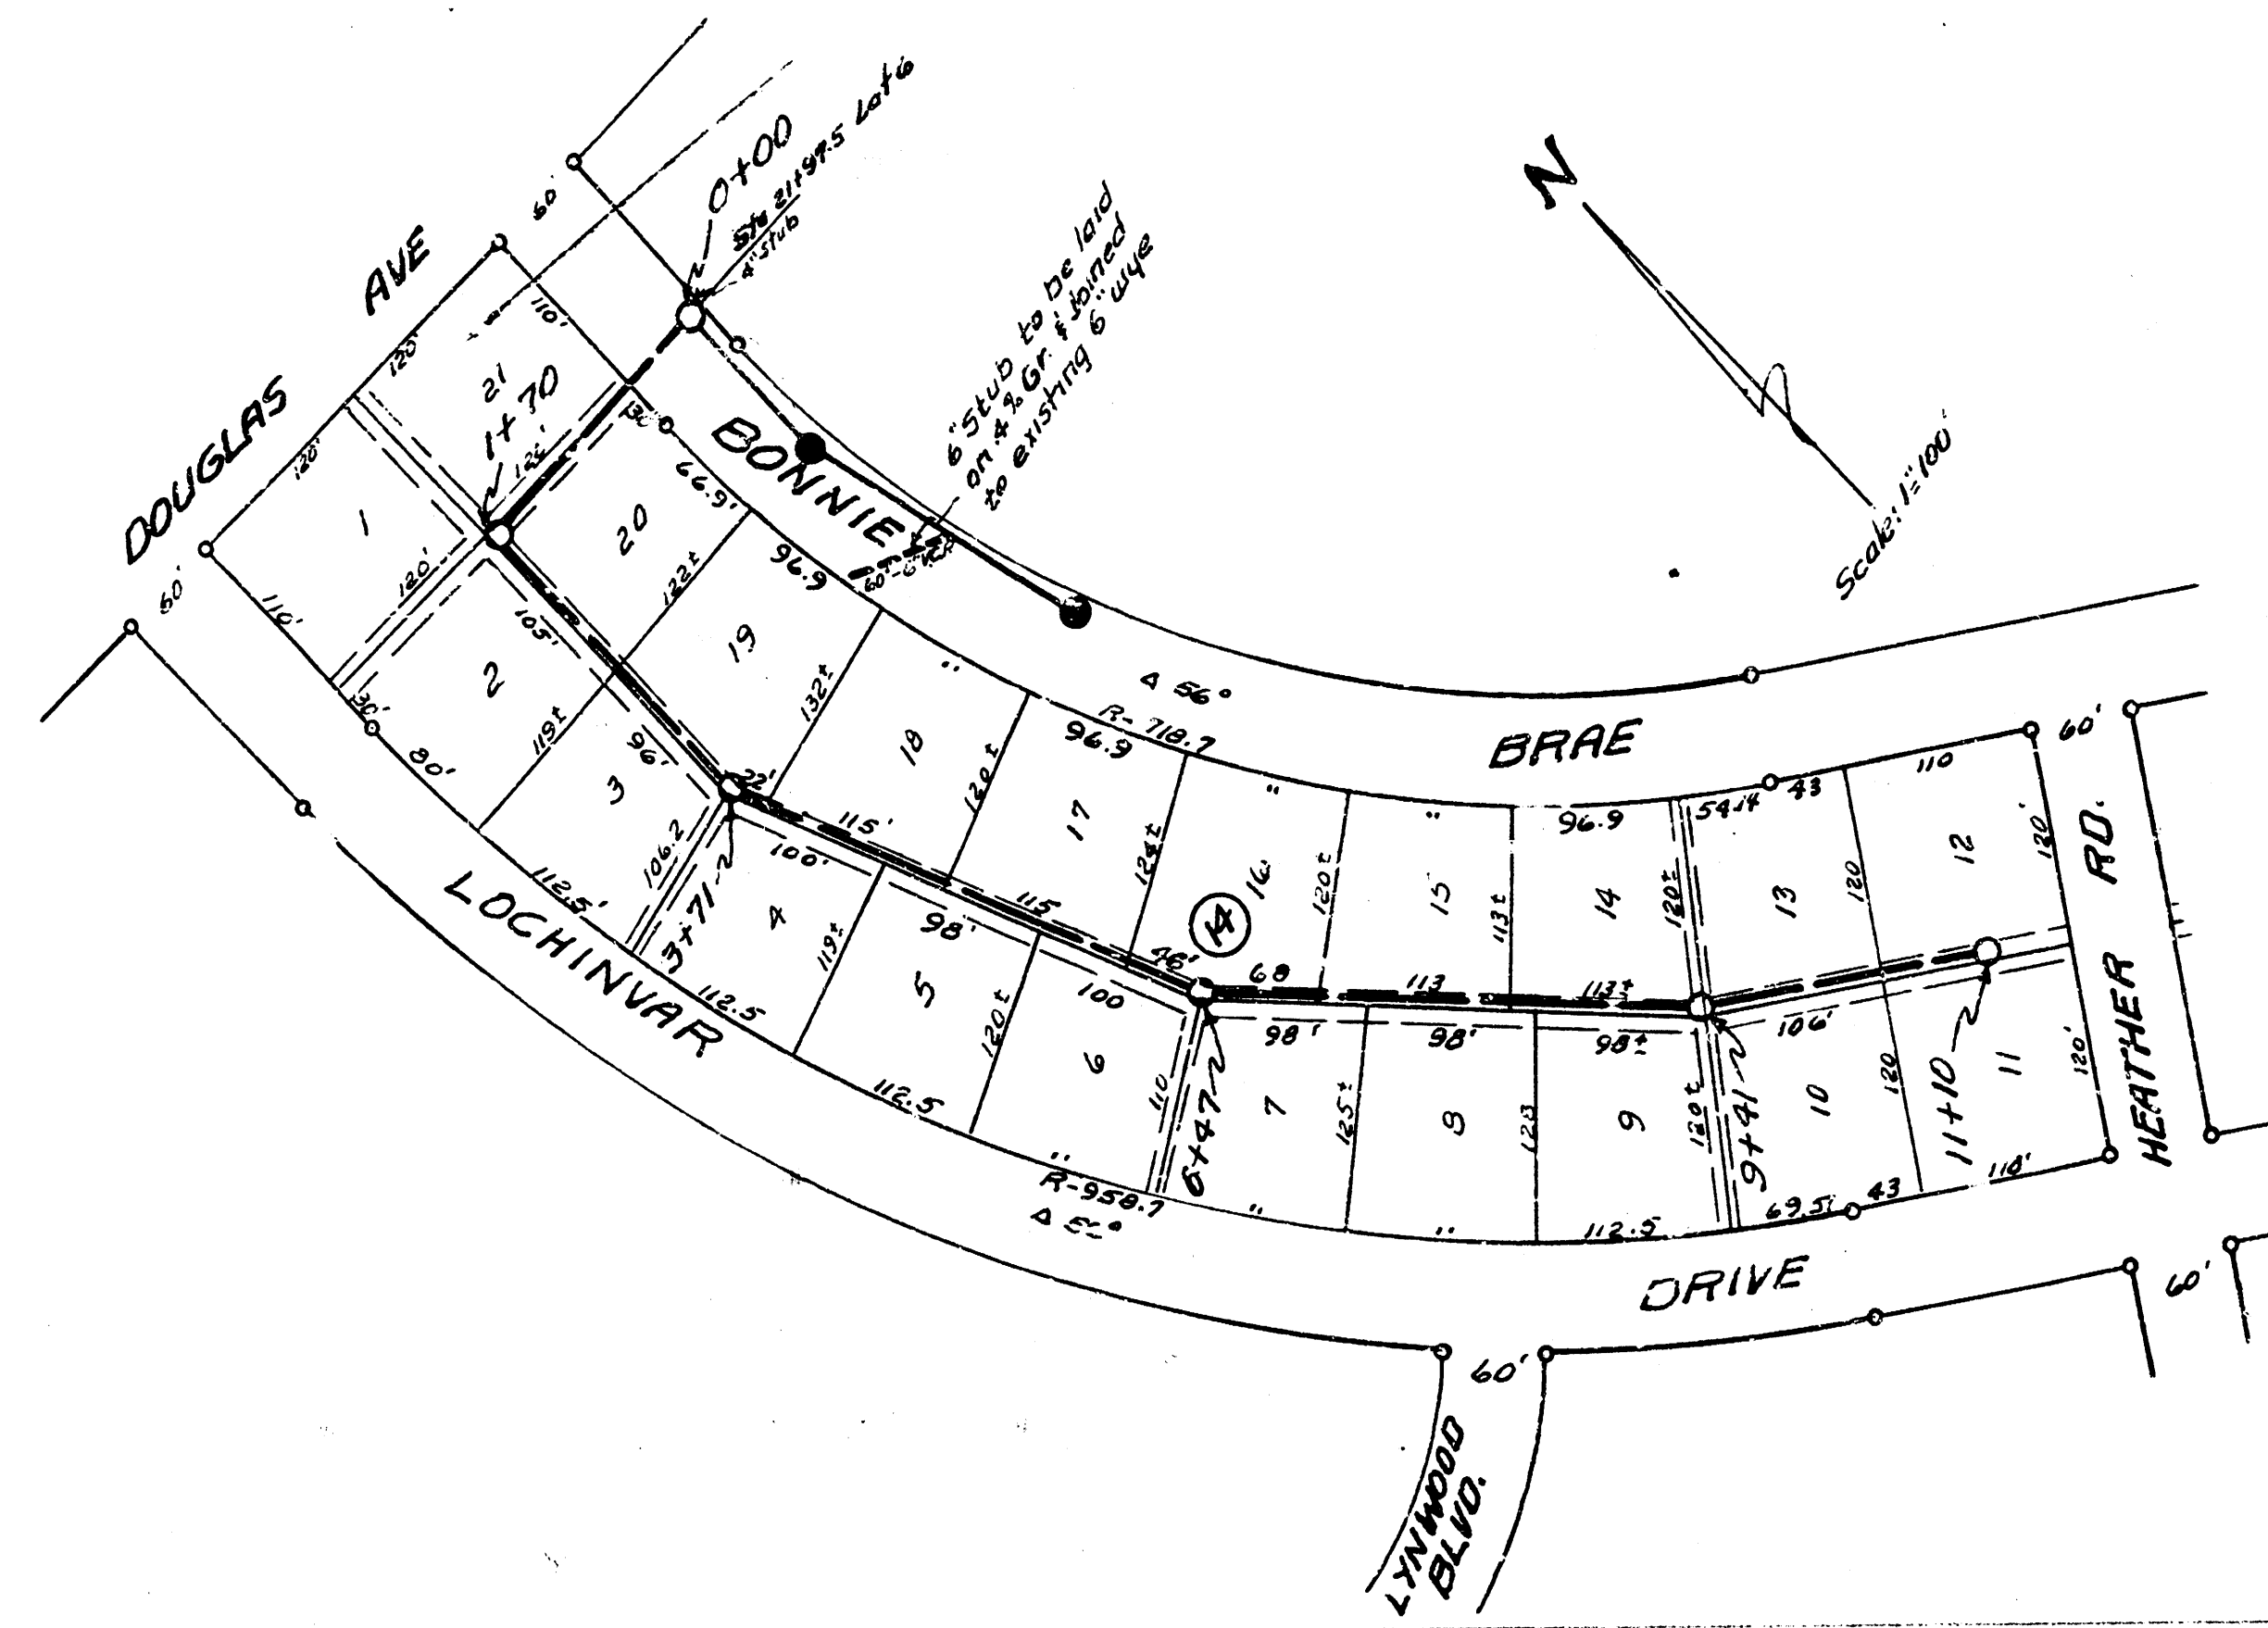


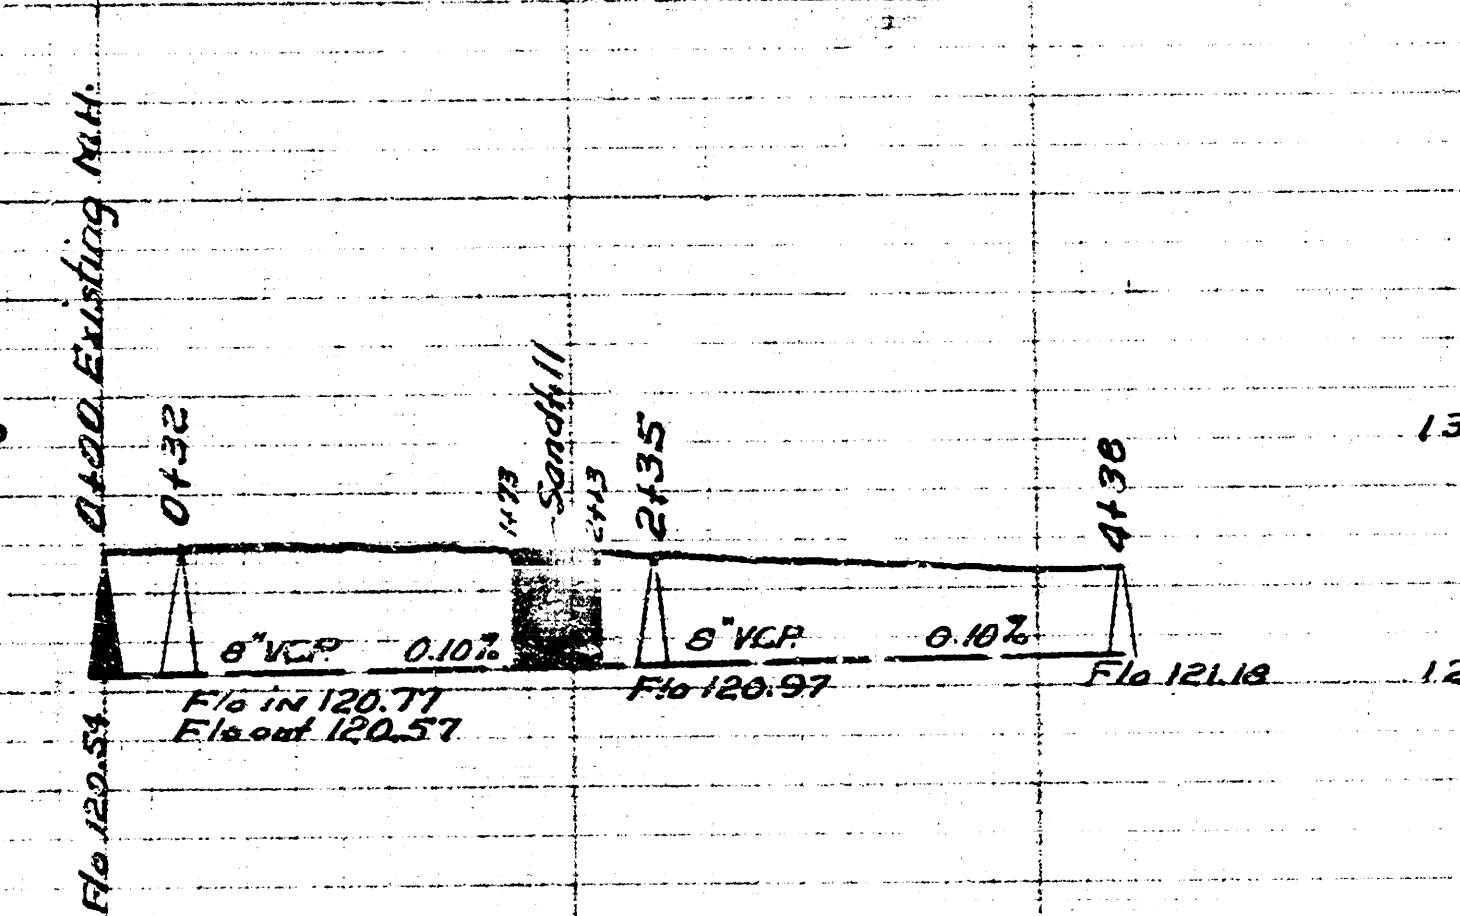


B.M. 151.73' on top west hand rail post
55' R.C.B.C. 150' east Bonnie Brae.

B.M. 125.76 So. rim M.H. 0+00

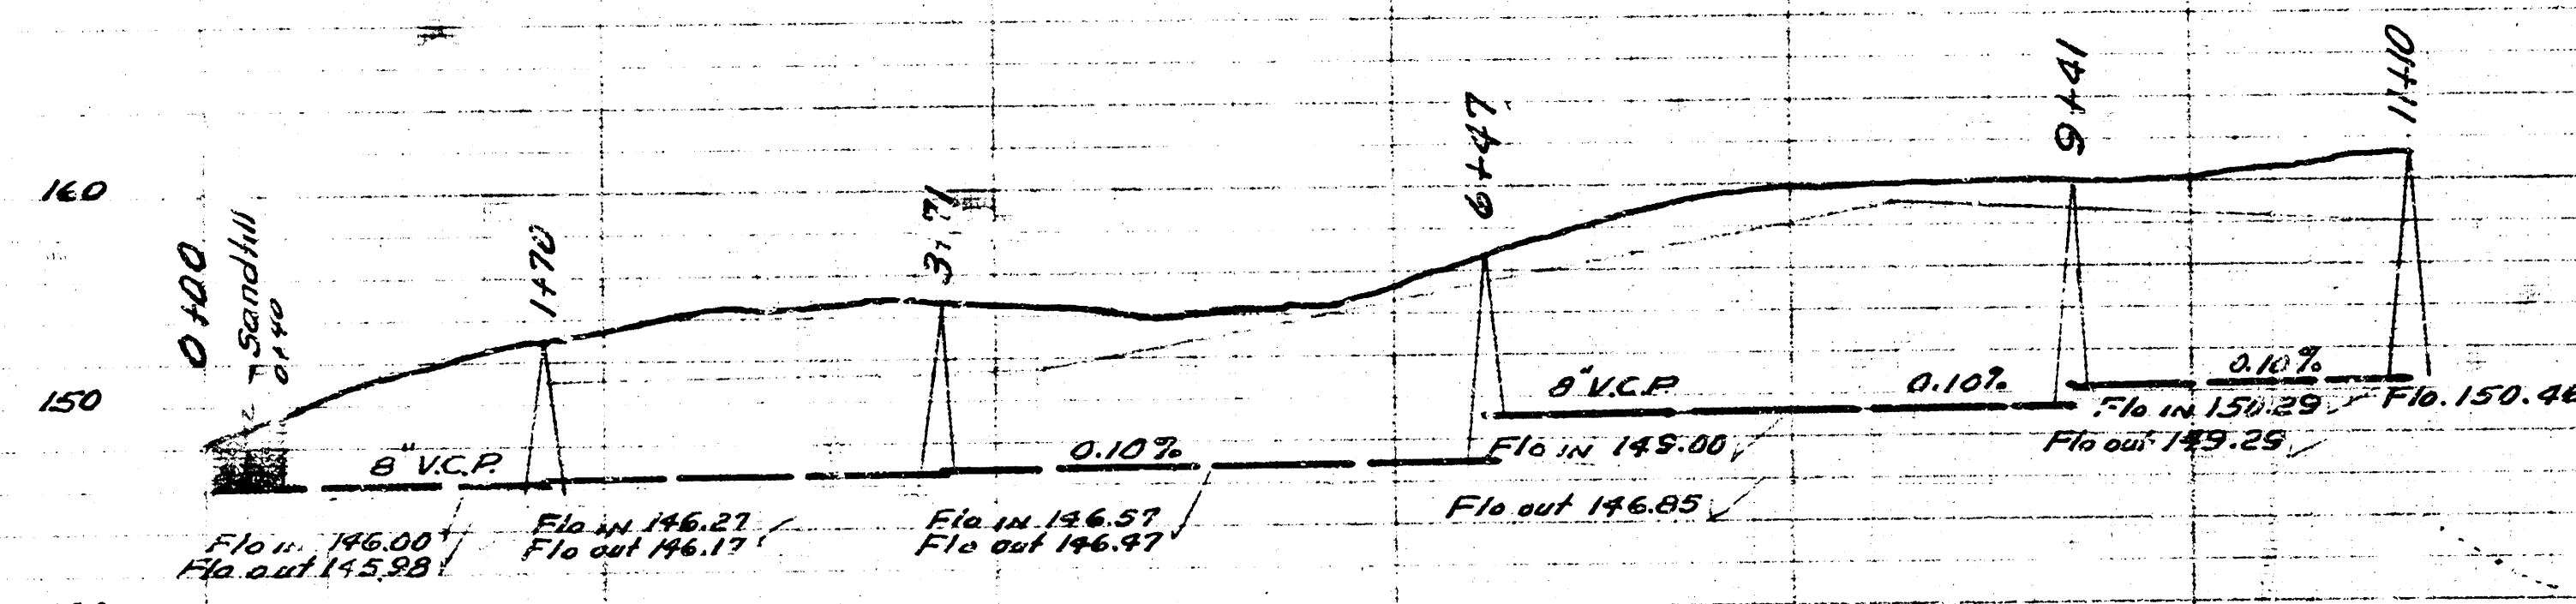

Engineer Note: Check elev. at the house on Lot 1
if it can be serviced with a 6" line
at the rear of the lot. Disregard
the 6" stub in Bonnie Brae.

LAT 5 WIS.
CITY OF WICHITA KANSAS
B.E. SMITH CITY ENGINEER
Proj No. C-23-59

HENRY ROE CLOUD SCHOOL
CITY OF WICHITA KANSAS
PRIVATE SEWER
BESMITH CITY ENGINEER

Date 11-24-53
Drawn by M. Klein
Checked by B. H. H.
B. H. H.