


SCHAEFER SCHIRMER & EFLIN AIA
 ARCHITECTS ENGINEERS AND PLANNERS
 200 SOUTH HILLSIDE WICHITA KANSAS 67211 316-884-0171

 

NOTES:

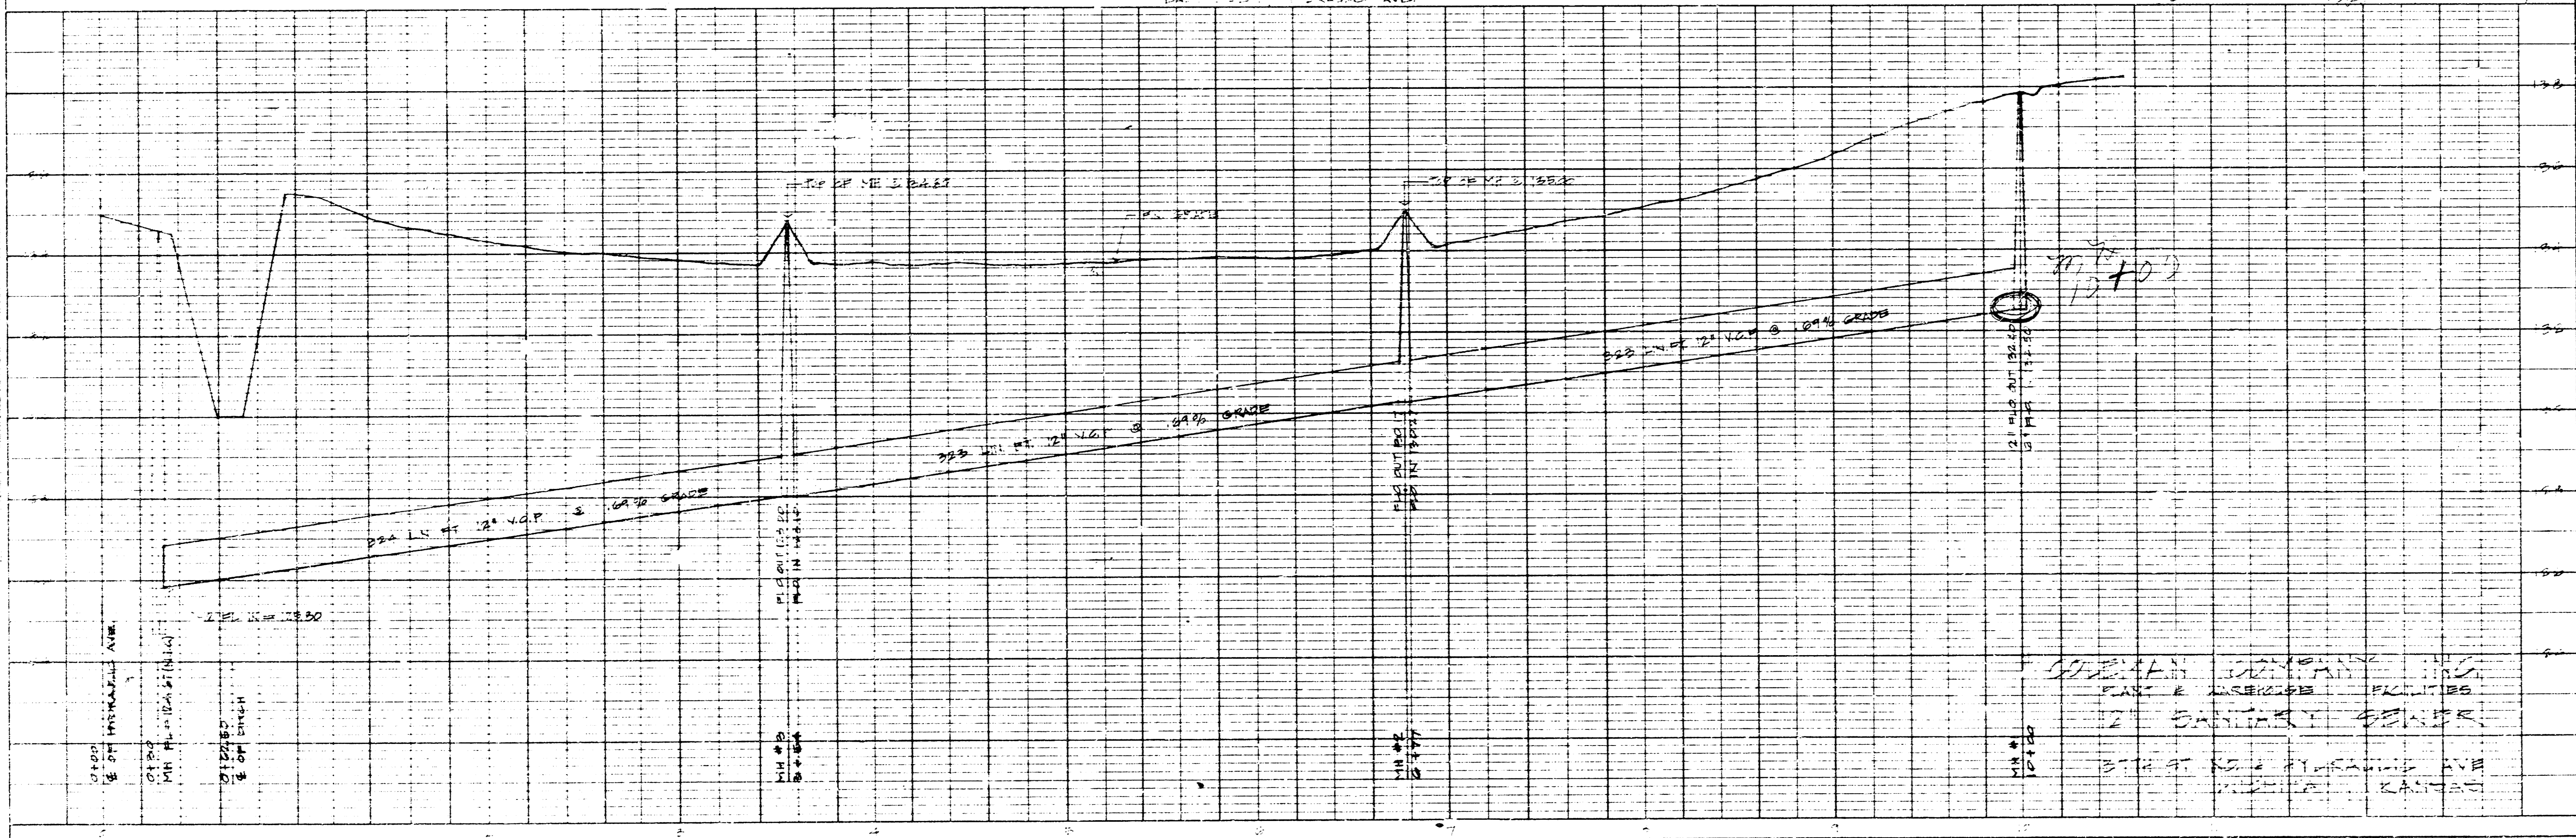






*COLEMAN COMPANY INC.
 PLANT & WAREHOUSE FACILITIES
 WICHITA, KANSAS*