

COLONIAL PARK MOBILE HOME COURT
FHA PROJECT NO. 102-00031M
WICHITA, KANSAS.

1966

PAGE	PLAN INDEX ITEM
1	GENERAL PLAN & TOPOGRAPHY
2	AREA GRADING PLAN
3,4	TYPICAL SITE PLANS
5	STREET IMPROVEMENTS PLAN
6	STREET PROFILES
7	STREET & WALK DETAILS
8	SANITARY SEWER PLAN
9,10	SANITARY SEWER PROFILES
11	MANHOLE DETAILS
12	WATER DISTRIBUTION PLAN
13	WATER LINE DETAILS
14	GAS SYSTEM PLAN
15	POWER & TELEPHONE PLAN
16	UTILITIES CONNECTION PLAN
17	UTILITIES CONNECTION DETAILS
18	POOL & FACILITIES BUILDING PLAN
19	STORAGE BUILDING PLAN
20-22	FACILITIES BUILDING PLANS
23-24	SWIMMING POOL PLANS
25-29	EARTHWORK X-SECTIONS

PLANNER-DON C. MOEHRING C.E. BY Don C. Moehring, C.E.

ENGINEER-DON C. MOEHRING C.E. BY Don C. Moehring, C.E.

ARCHITECT-FELDNER & GREY BY Robert B. Feldner

OWNER-ELMER G. WOMACK BY Elmer G. Womack


CONTRACTOR-ELMER G. WOMACK BY Elmer G. Womack

MORTGAGEE-THE FOURTH NATIONAL
BANK & TRUST COMPANY WICHITA BY _____

MORTGAGE INSURER-FEDERAL HOUSING
ADMINISTRATION BY _____

Not Booked

*Booked 12-161-112
"Per Plan"
"No Final"
12-61-67
J.W.*

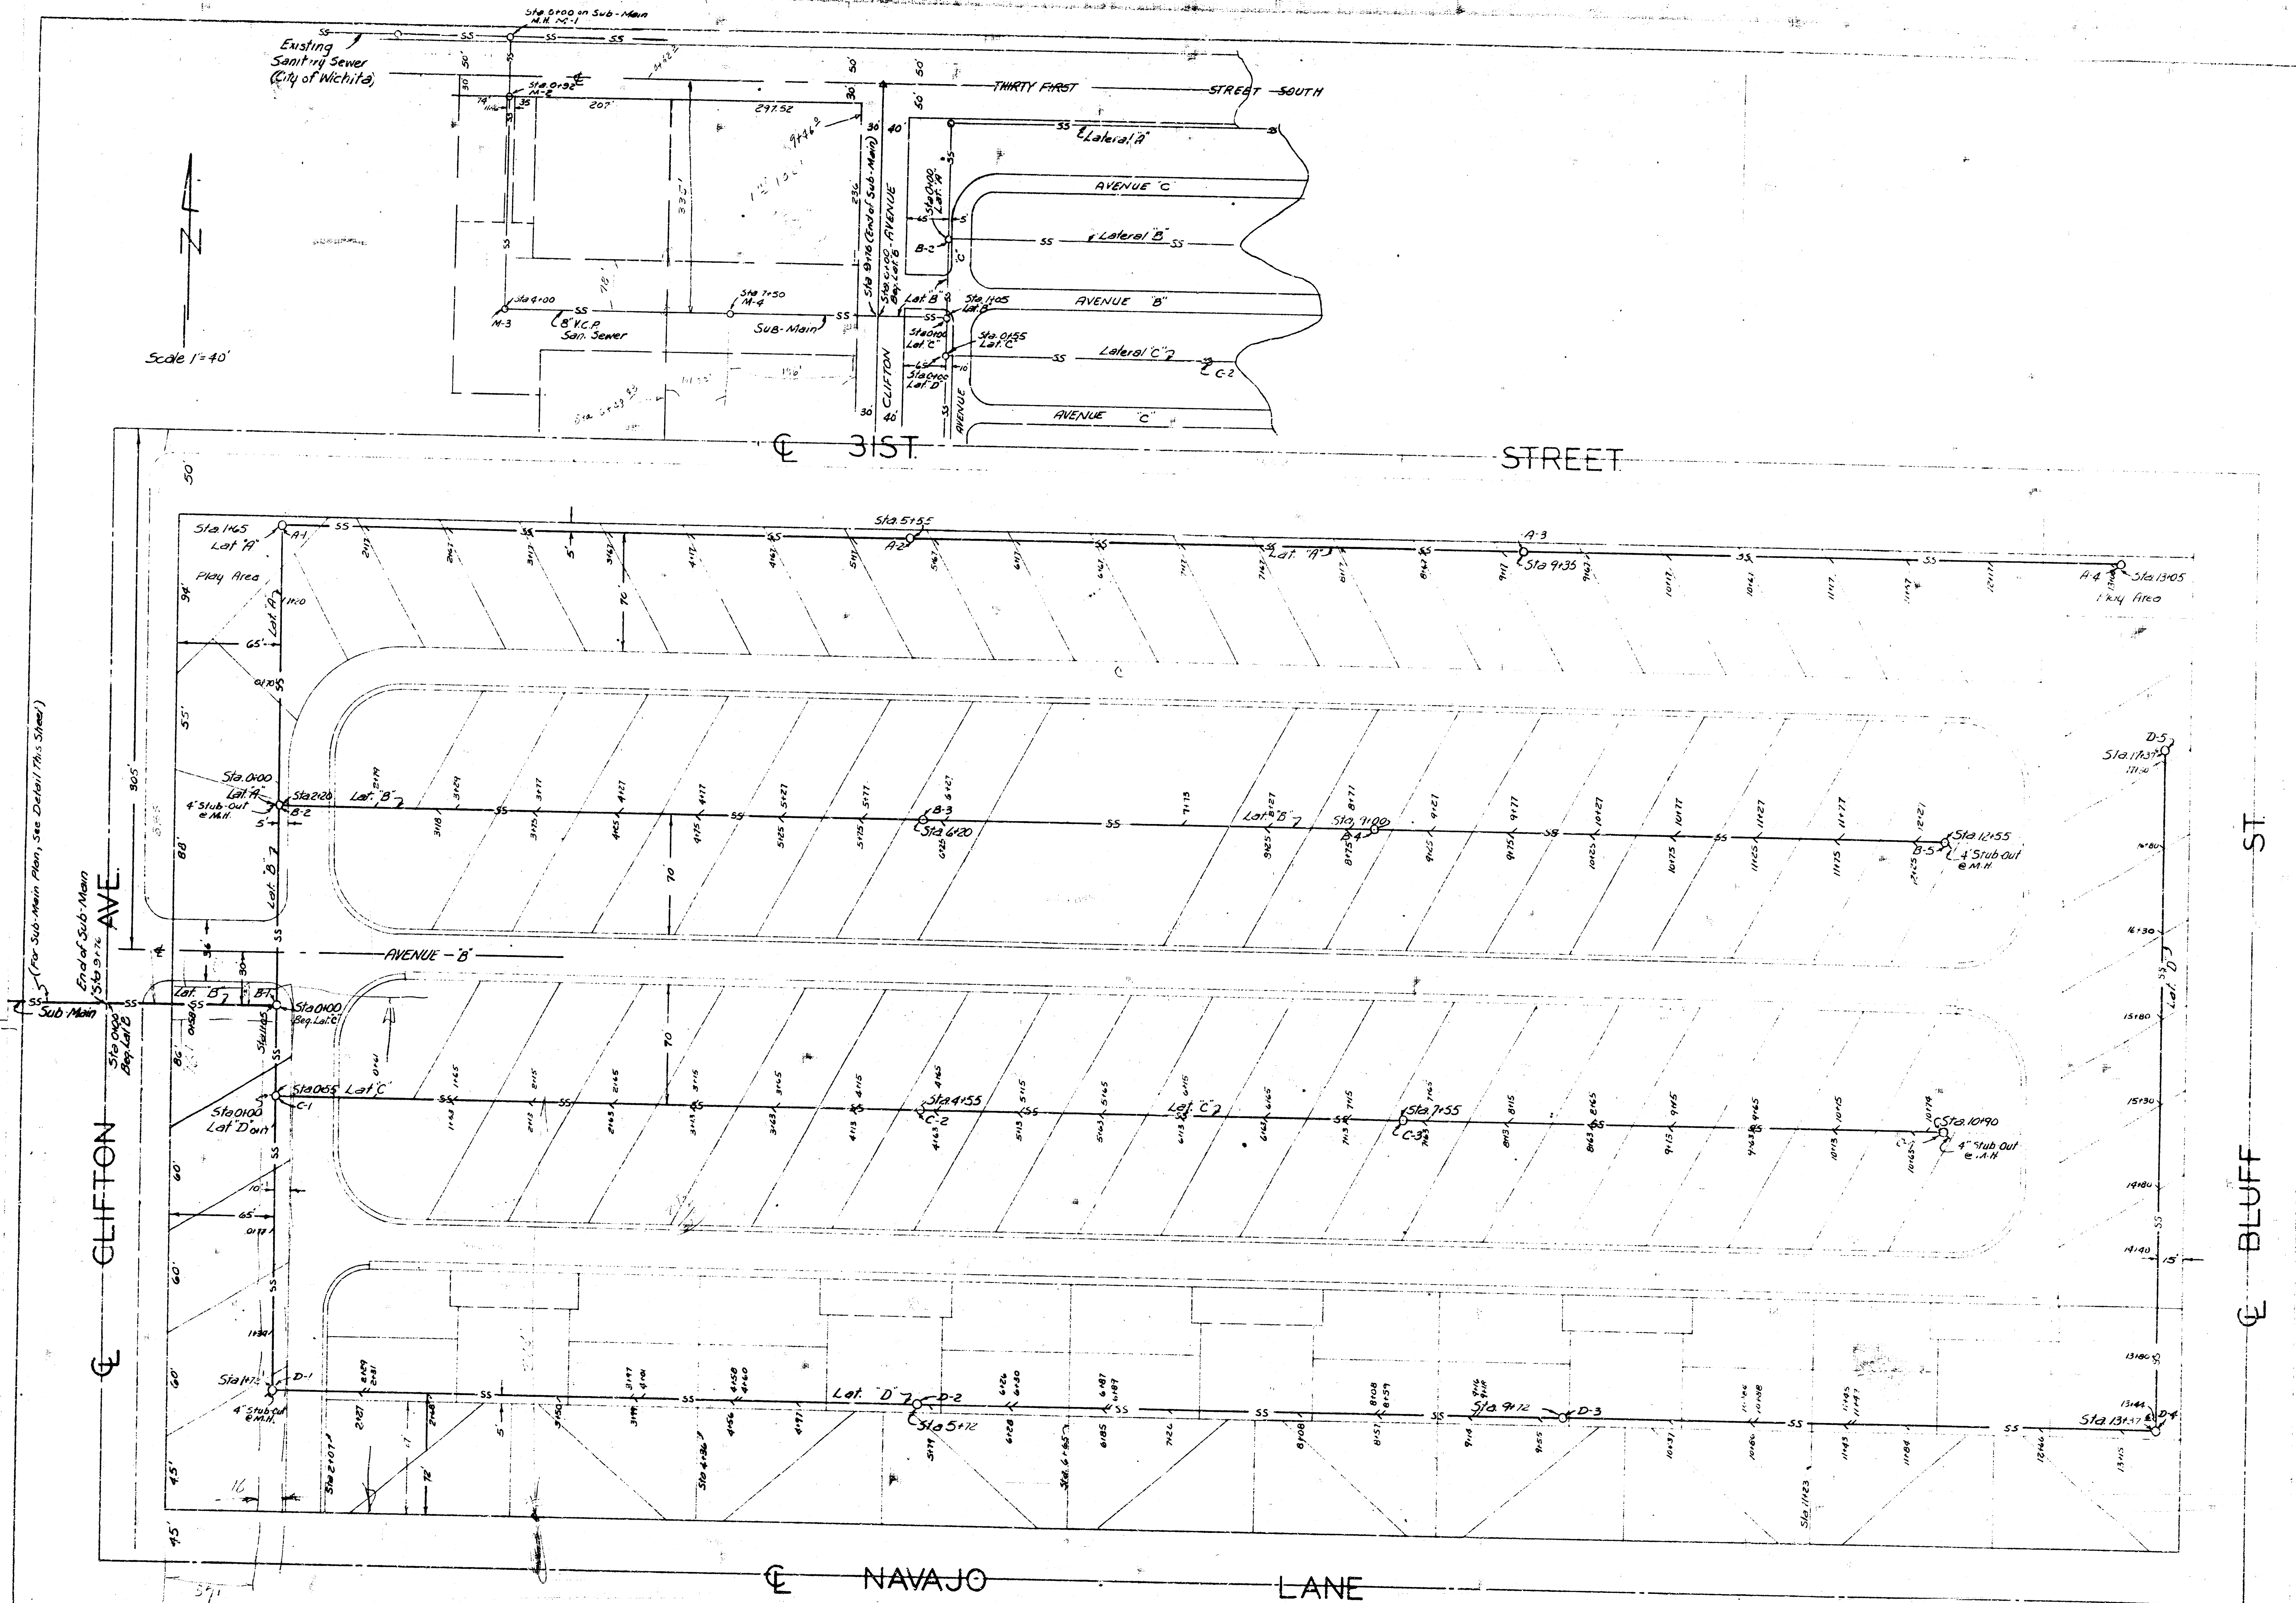

Construction Note: Wyes, shall be located as indicated by the above stationing or at the first regular joint downstream.

SANITARY SEWER COLLECTION SYSTEM
 COLONIAL PARK HOME HOME COUNT
 F.H.A. Project # 102-00031-M
 DATE: 11/11/55
 DRAWN: E.S.
 CHECKED: D.M.

