
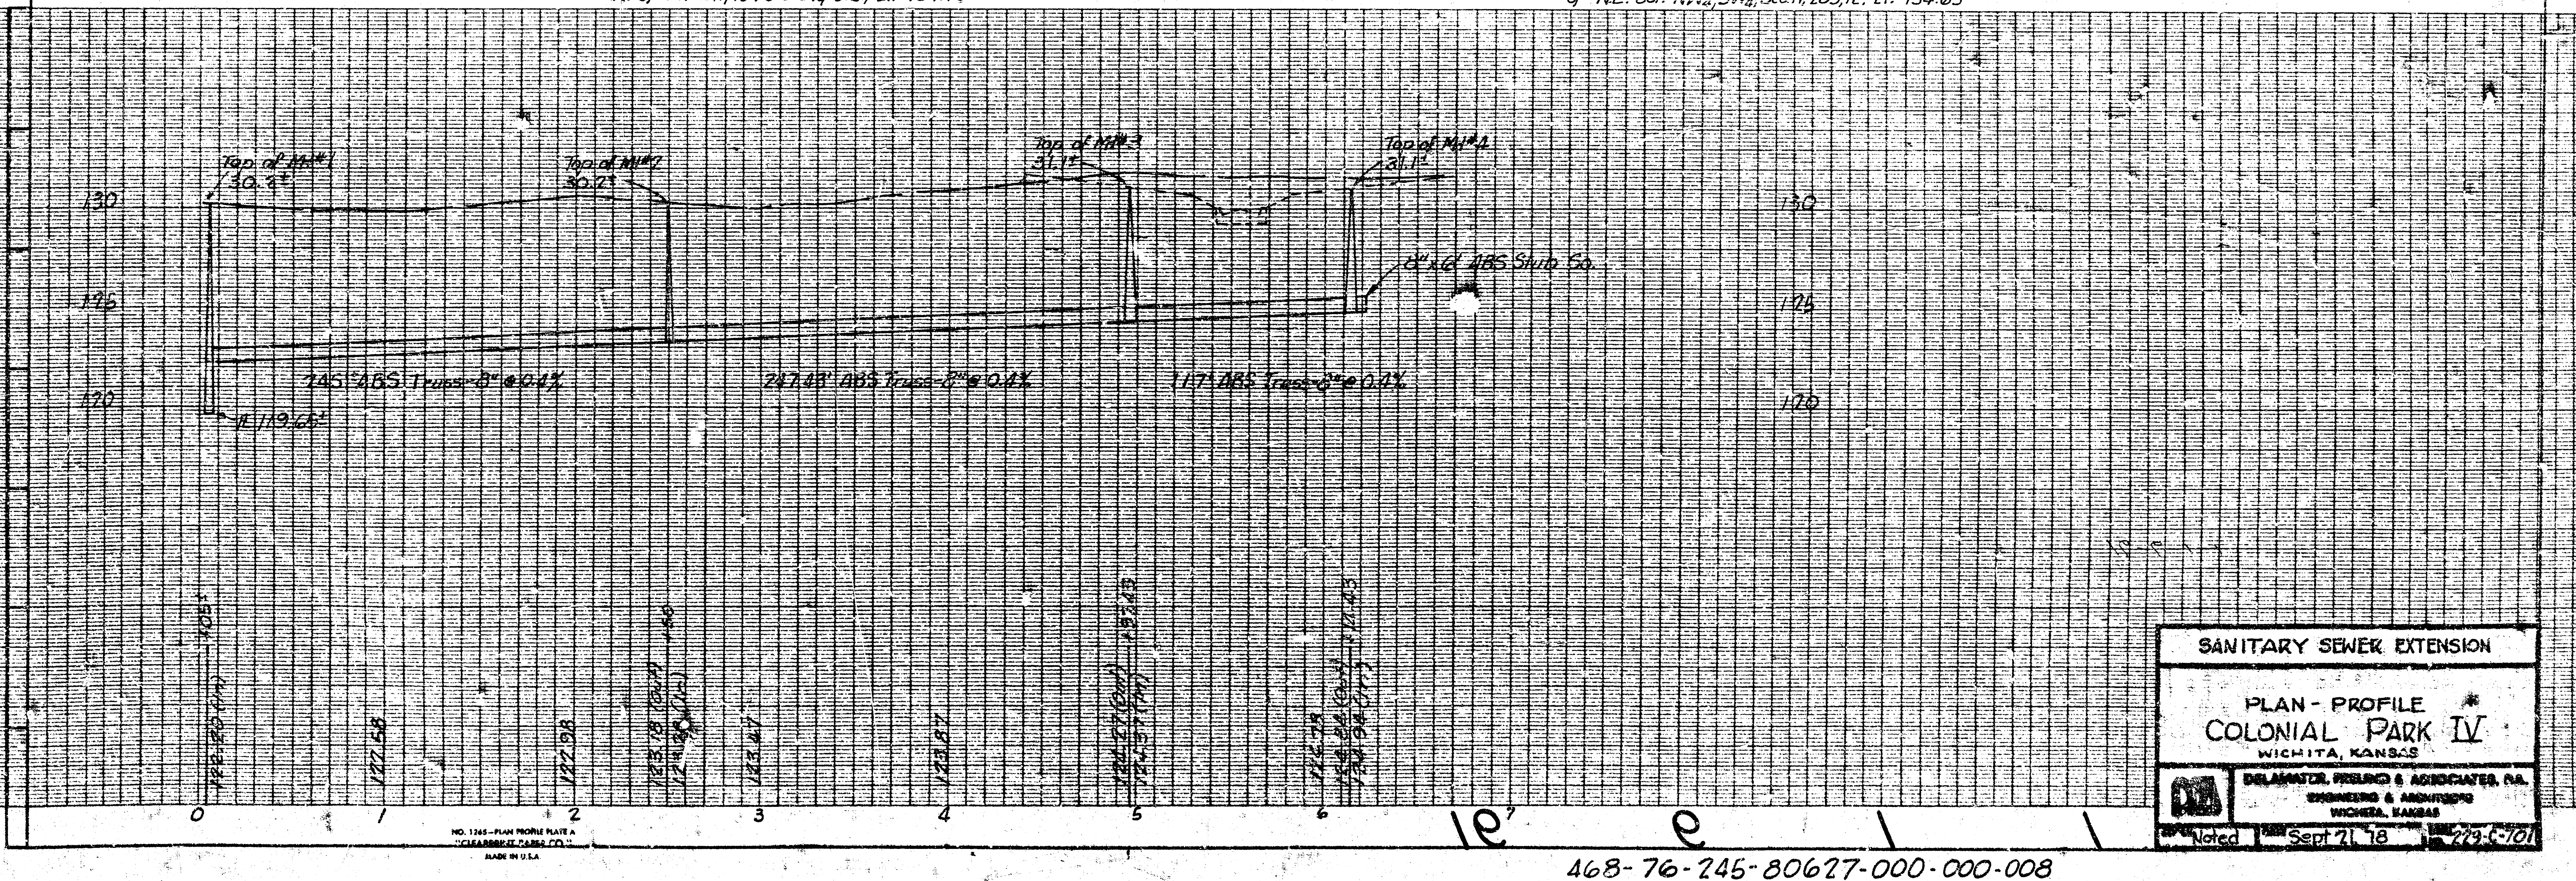


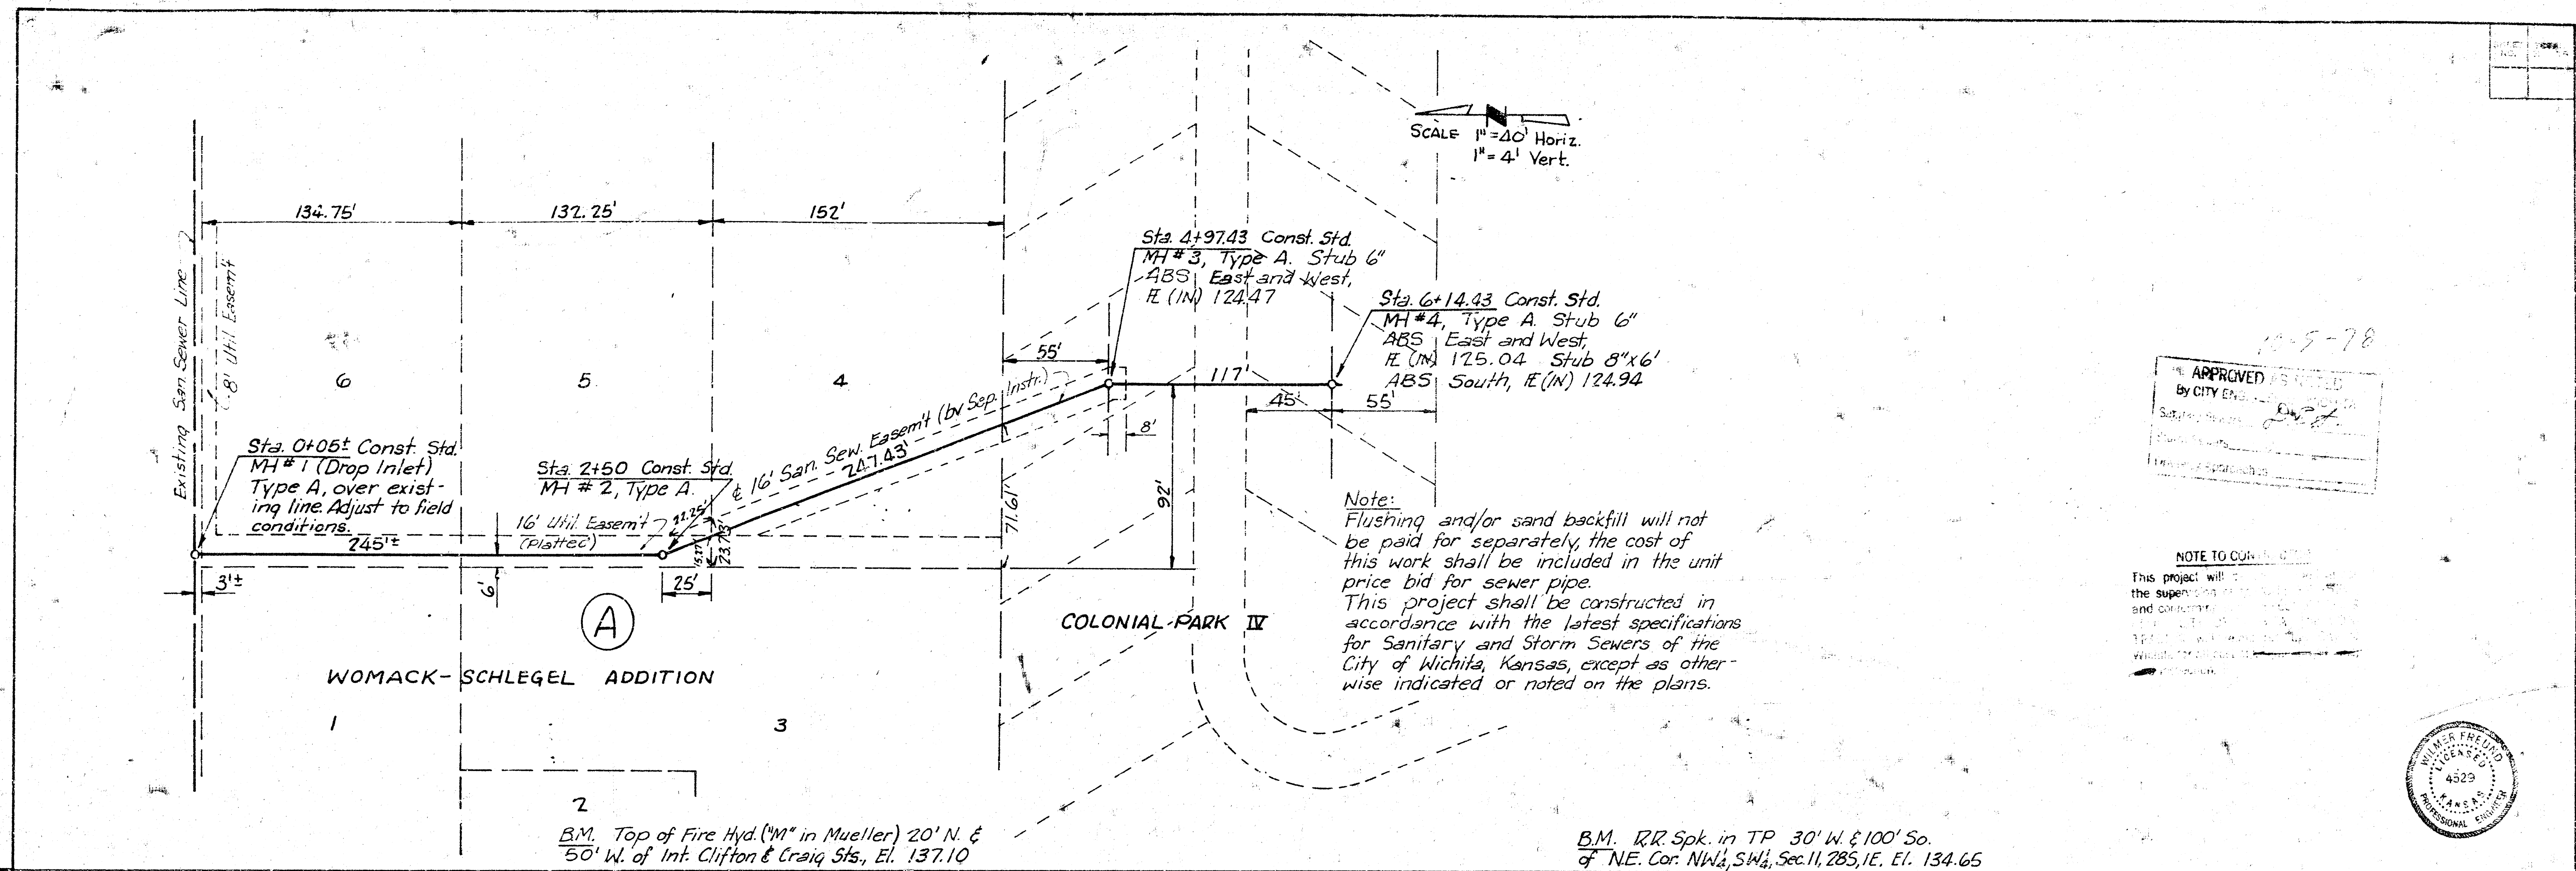

SANITARY SEWER EXTENSION

PLAN - PROFILE

COLONIAL PARK IV

WICHITA, KANSAS

DELMATEL, FREED & ASSOCIATES, P.A.

ENGINEERS & ARCHITECTS

WICHITA, KANSAS

Noted Sept 21, 78

AVAILABLE FROM THE BEST FILMED COPY