


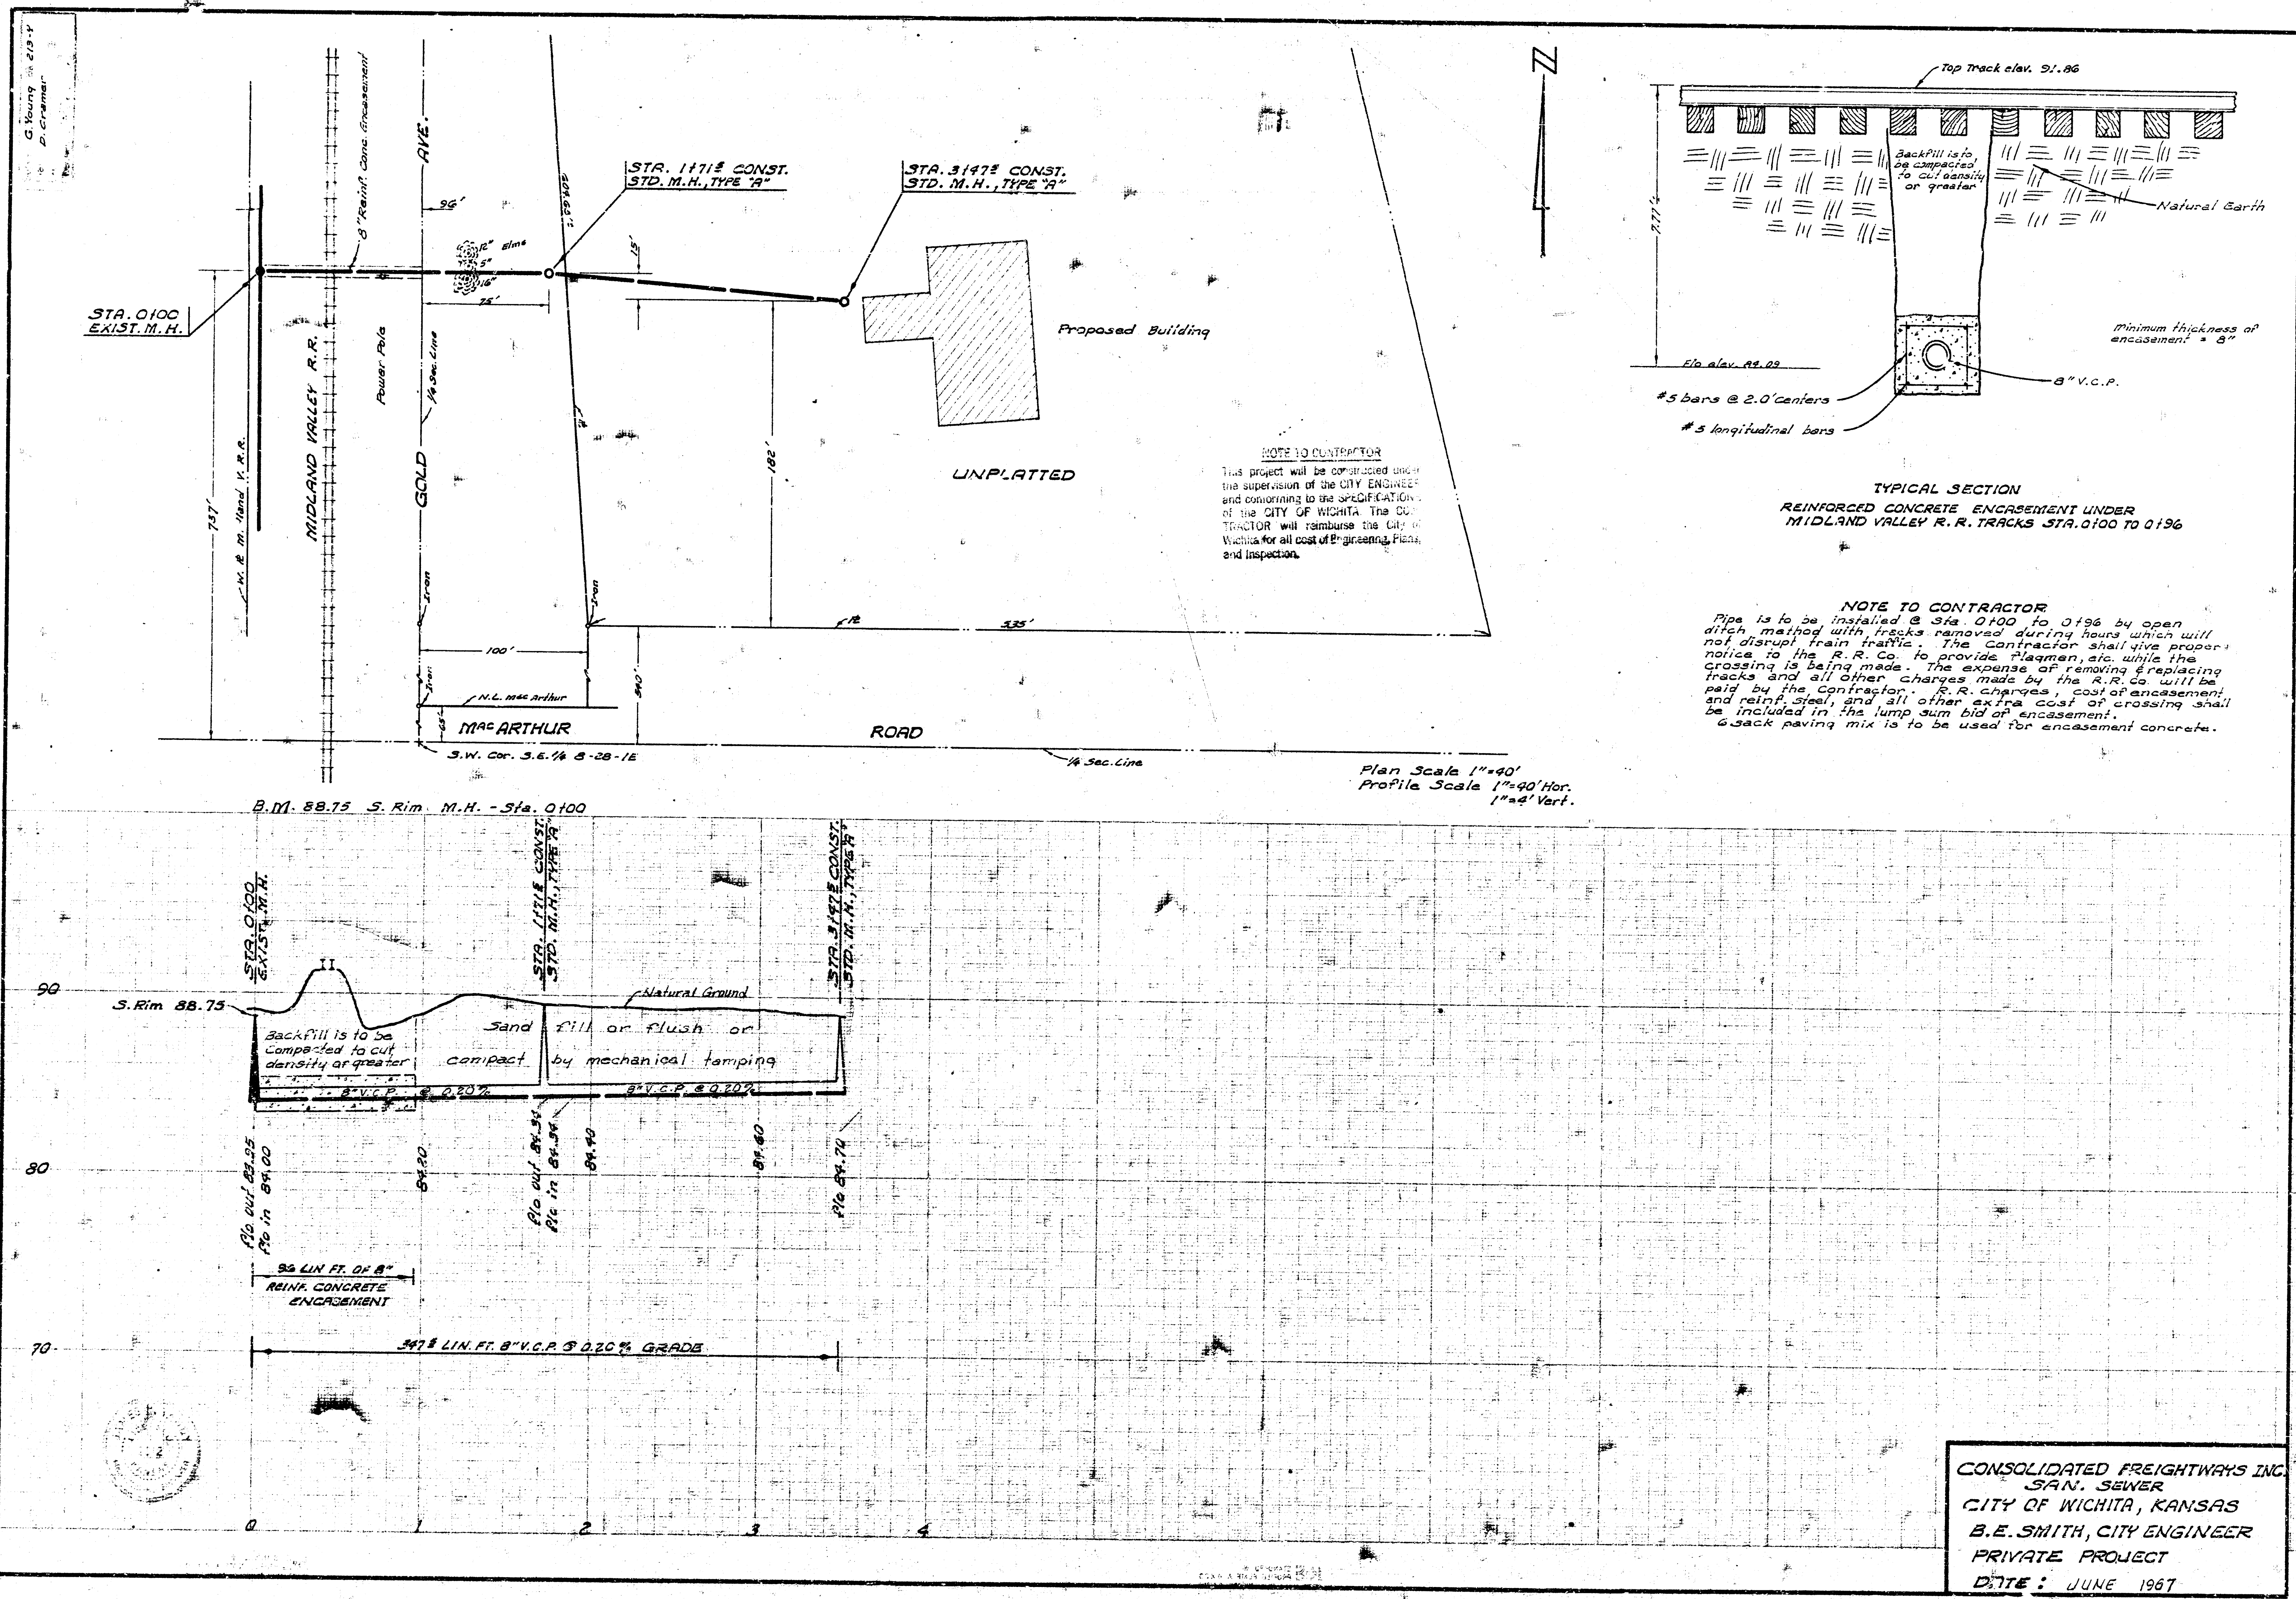

CONSOLIDATED FREIGHTWAYS INC.
SAN. SEWER
CITY OF WICHITA, KANSAS
B.E. SMITH, CITY ENGINEER
PRIVATE PROJECT
DATE: JUNE 1967