

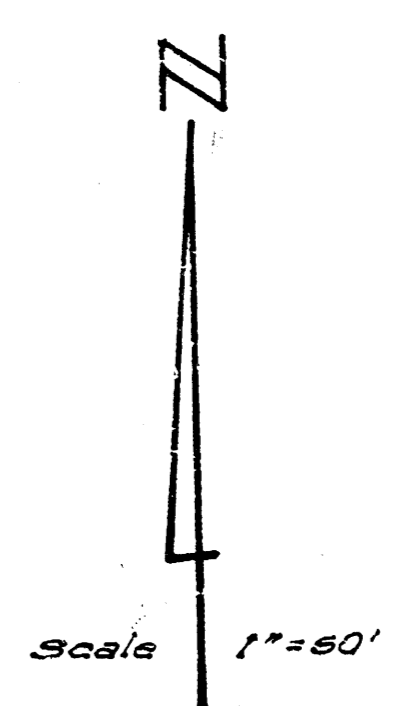


C. Henry
P. Chamer

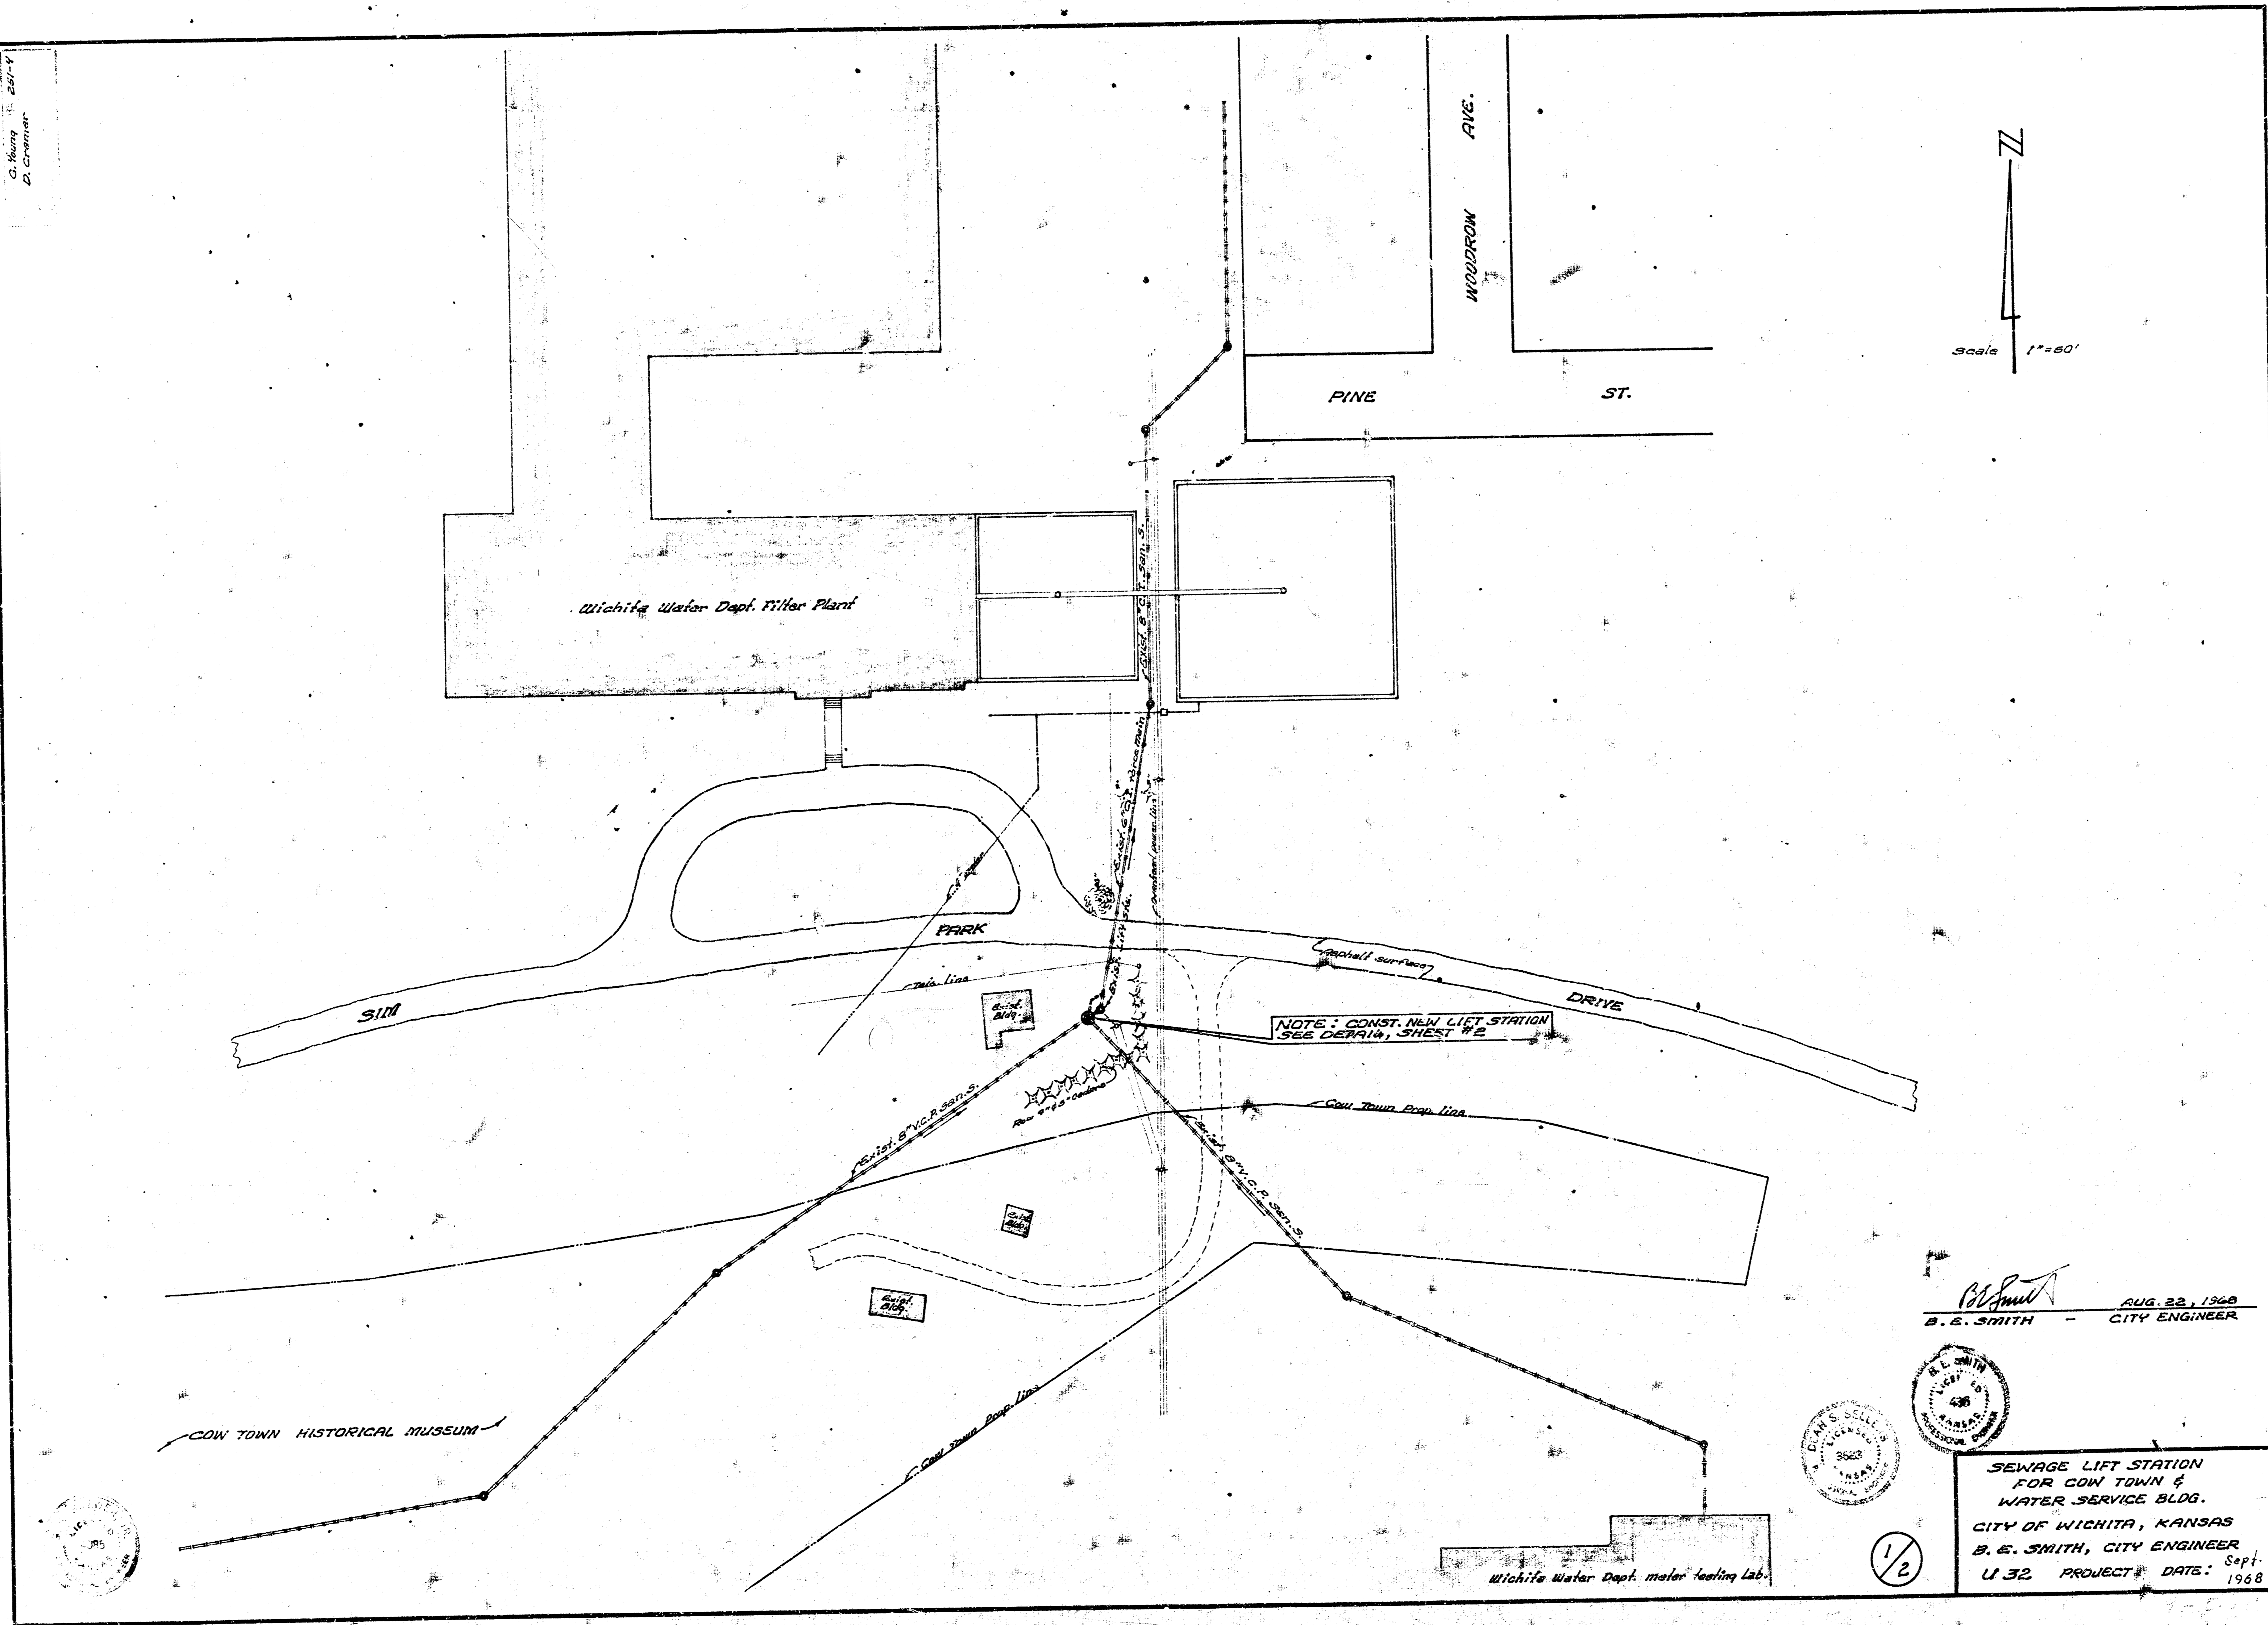

NOTE: CONST. NEW LIFT STATION
SEE DETAIL, SHEET #2

B.E. Smith
AUG. 22, 1968
B. E. SMITH - CITY ENGINEER

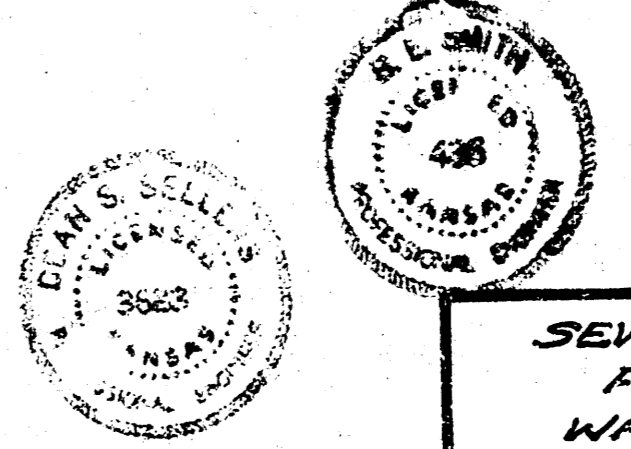

SEWAGE LIFT STATION
FOR COW TOWN &
WATER SERVICE BLDG.
CITY OF WICHITA, KANSAS
B. E. SMITH, CITY ENGINEER
U 32 PROJECT# DATE: Sept. 1968

1/2

