



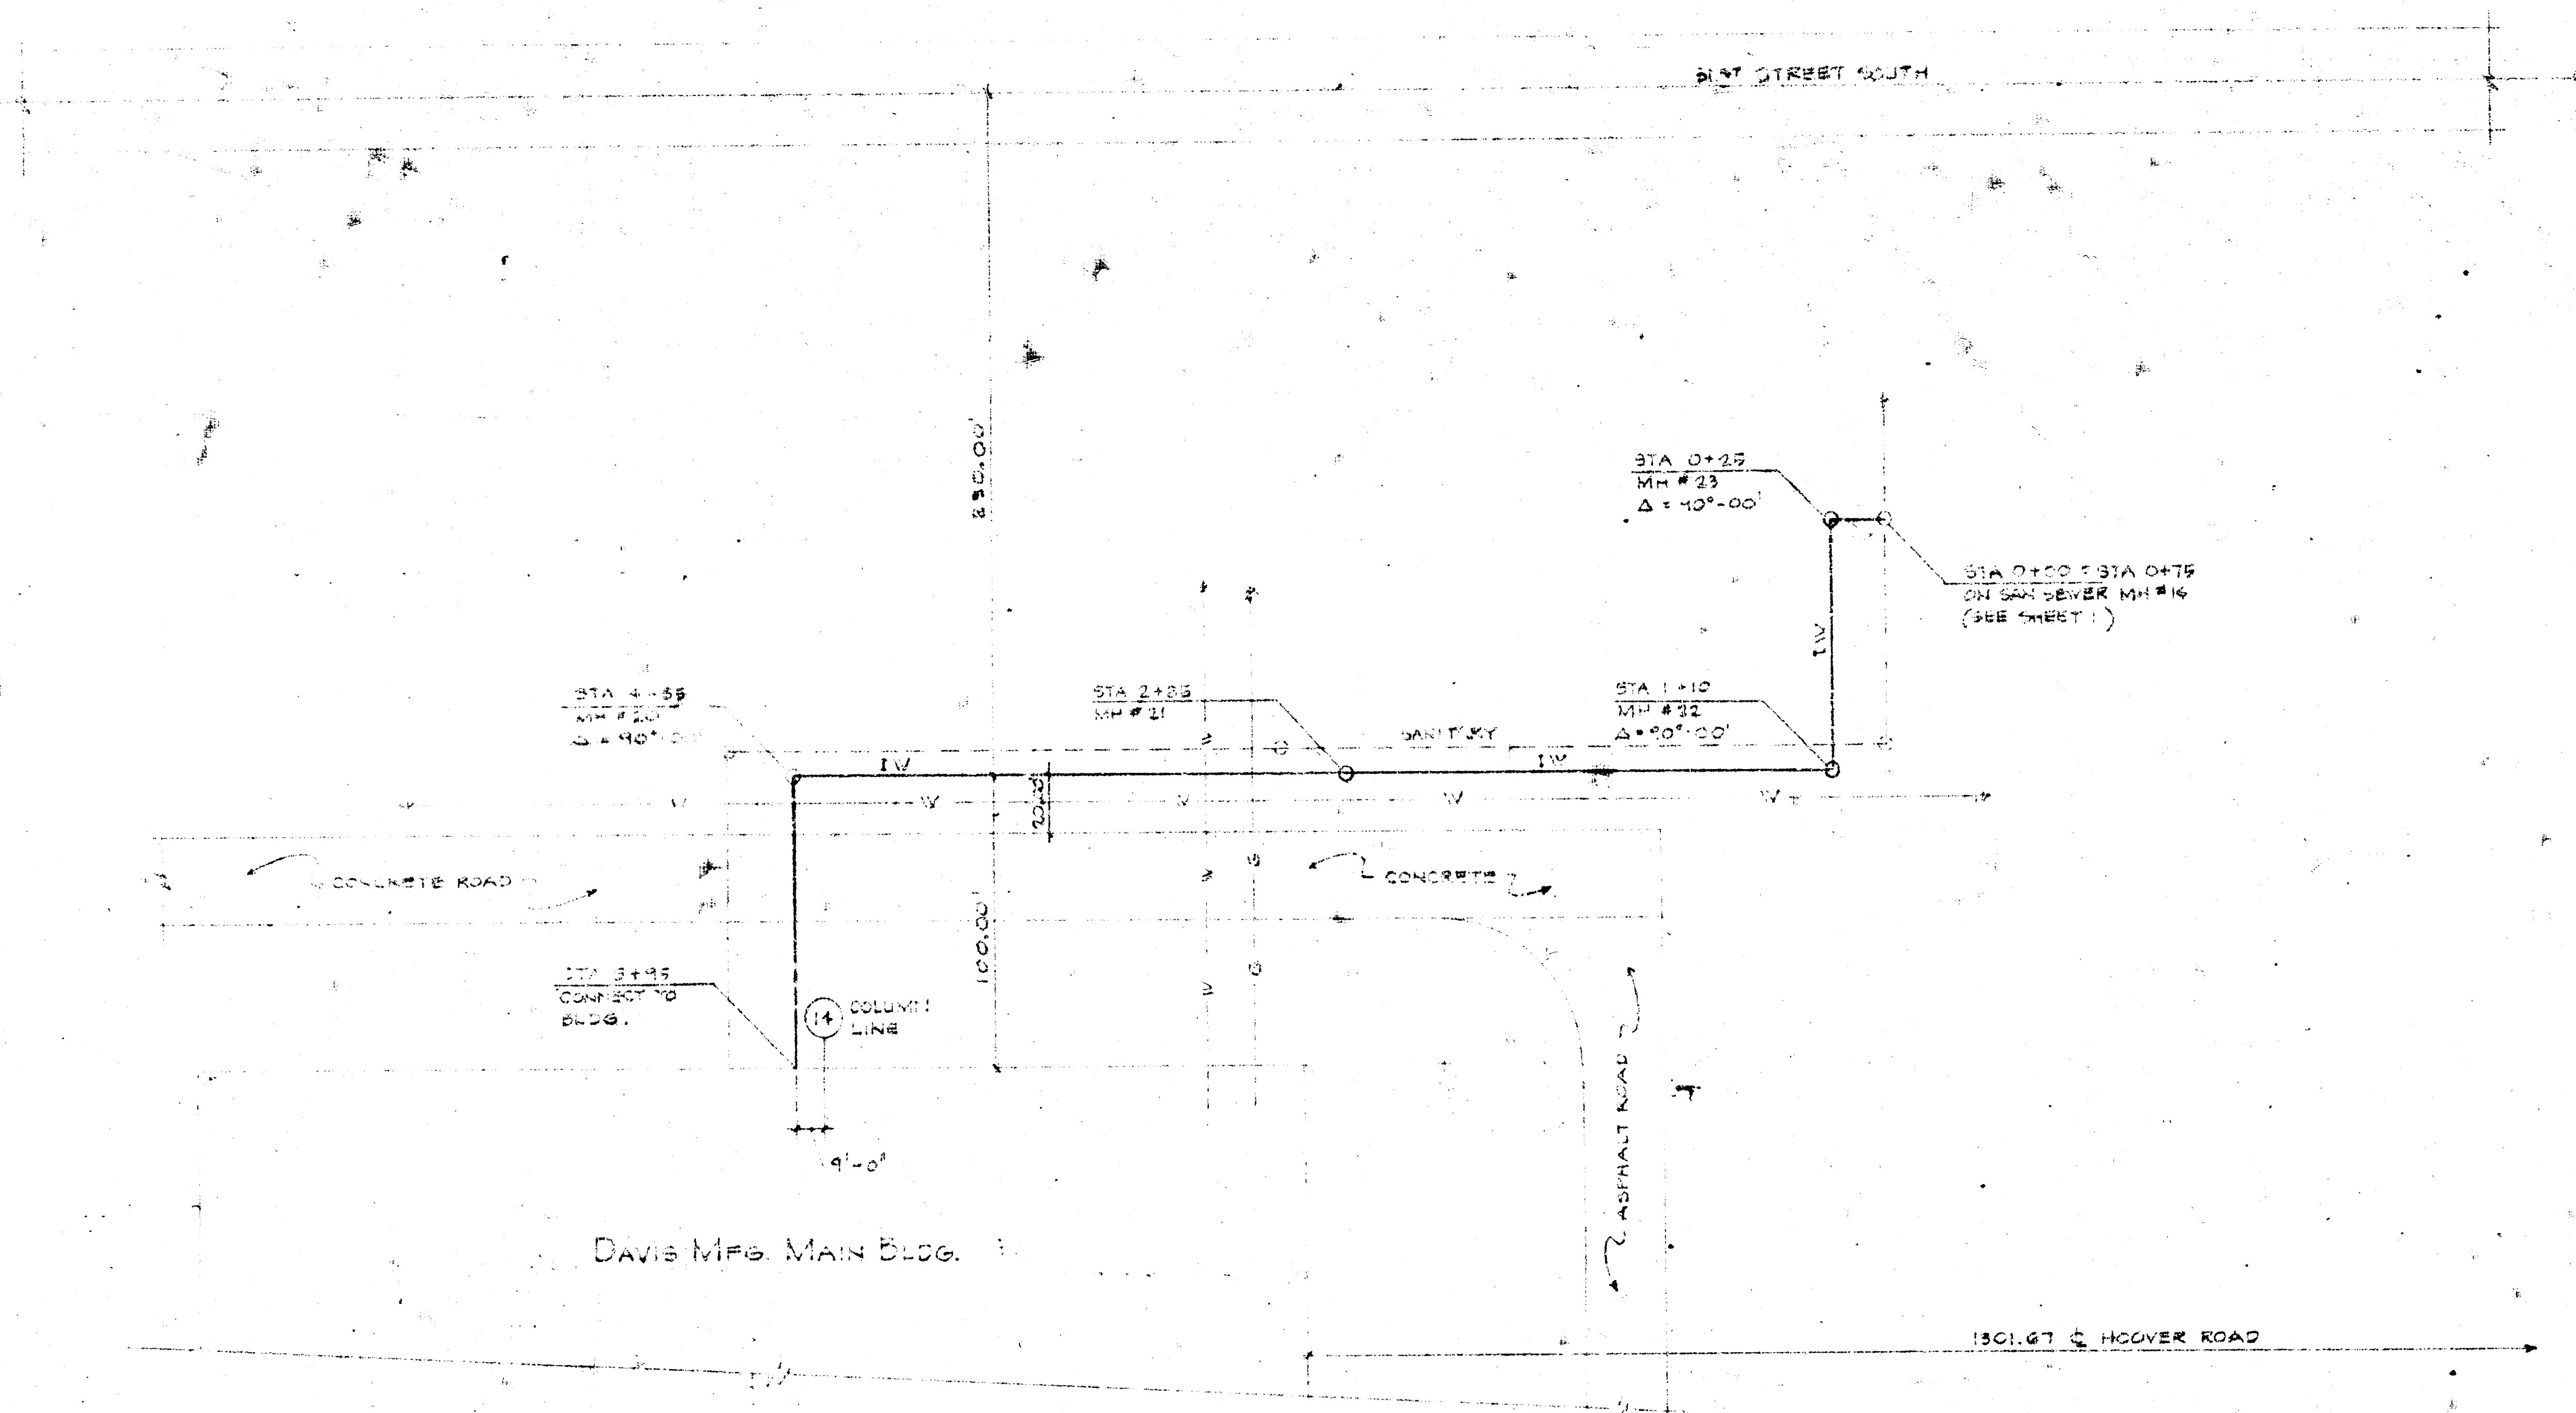

DATE	11-11-14
BY	DBZ
CHECKED BY	
DATE	
APPROVED BY	

THIS PROJECT WAS DESIGNED BY
THE SUPERVISOR OF THE CITY ENGINEER
AND CONSTRUCTION DEPARTMENT
OF THE CITY OF WICHITA, KANSAS
THE DESIGNER WILL BE RESPONSIBLE FOR
THE DESIGN FOR ALL COSTS OF ENGINEERING
AND INSPECTION.

DBKW104023

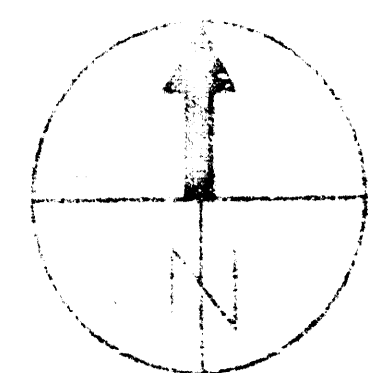