



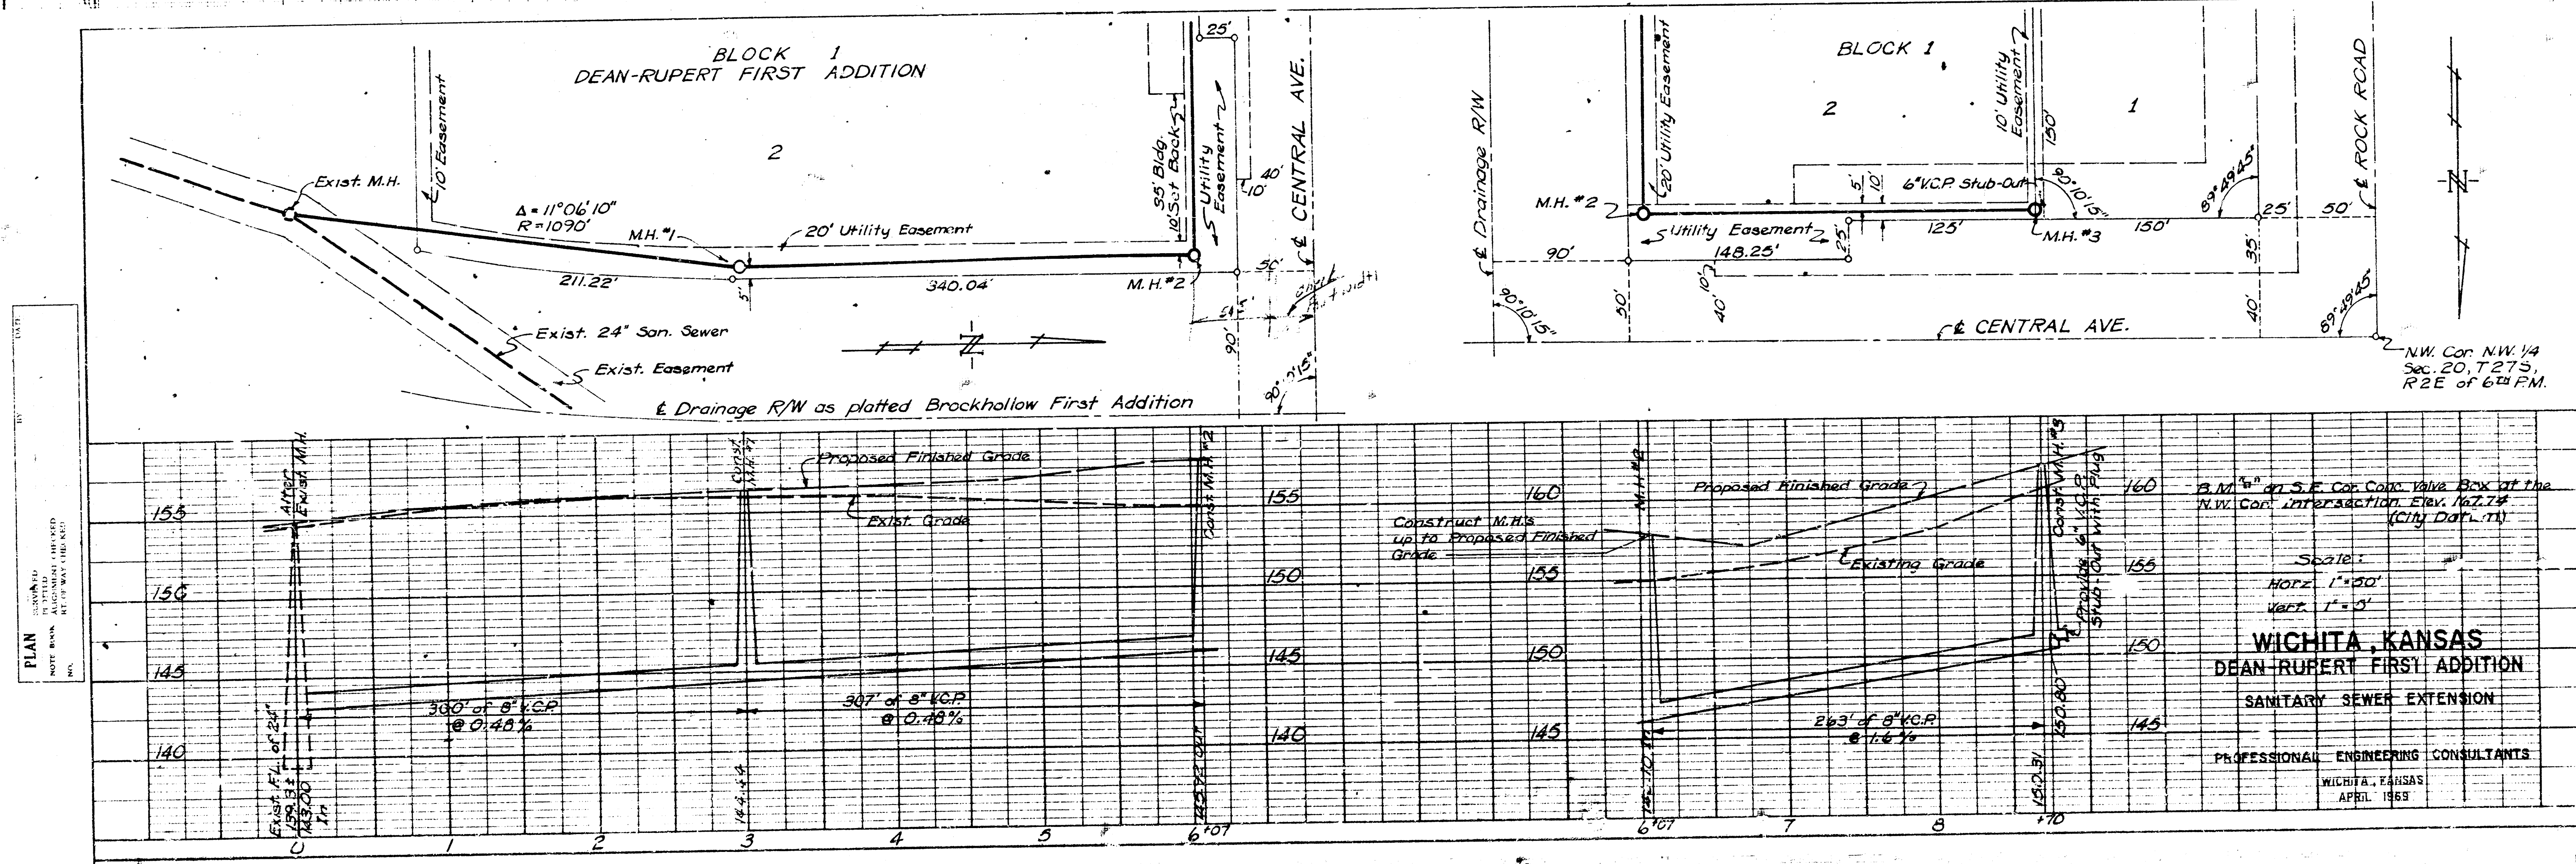

WICHITA, KANSAS
DEAN-RUPERT FIRST ADDITION
SANITARY SEWER EXTENSION
PROFESSIONAL ENGINEERING CONSULTANTS
WICHITA, KANSAS
APRIL 1963

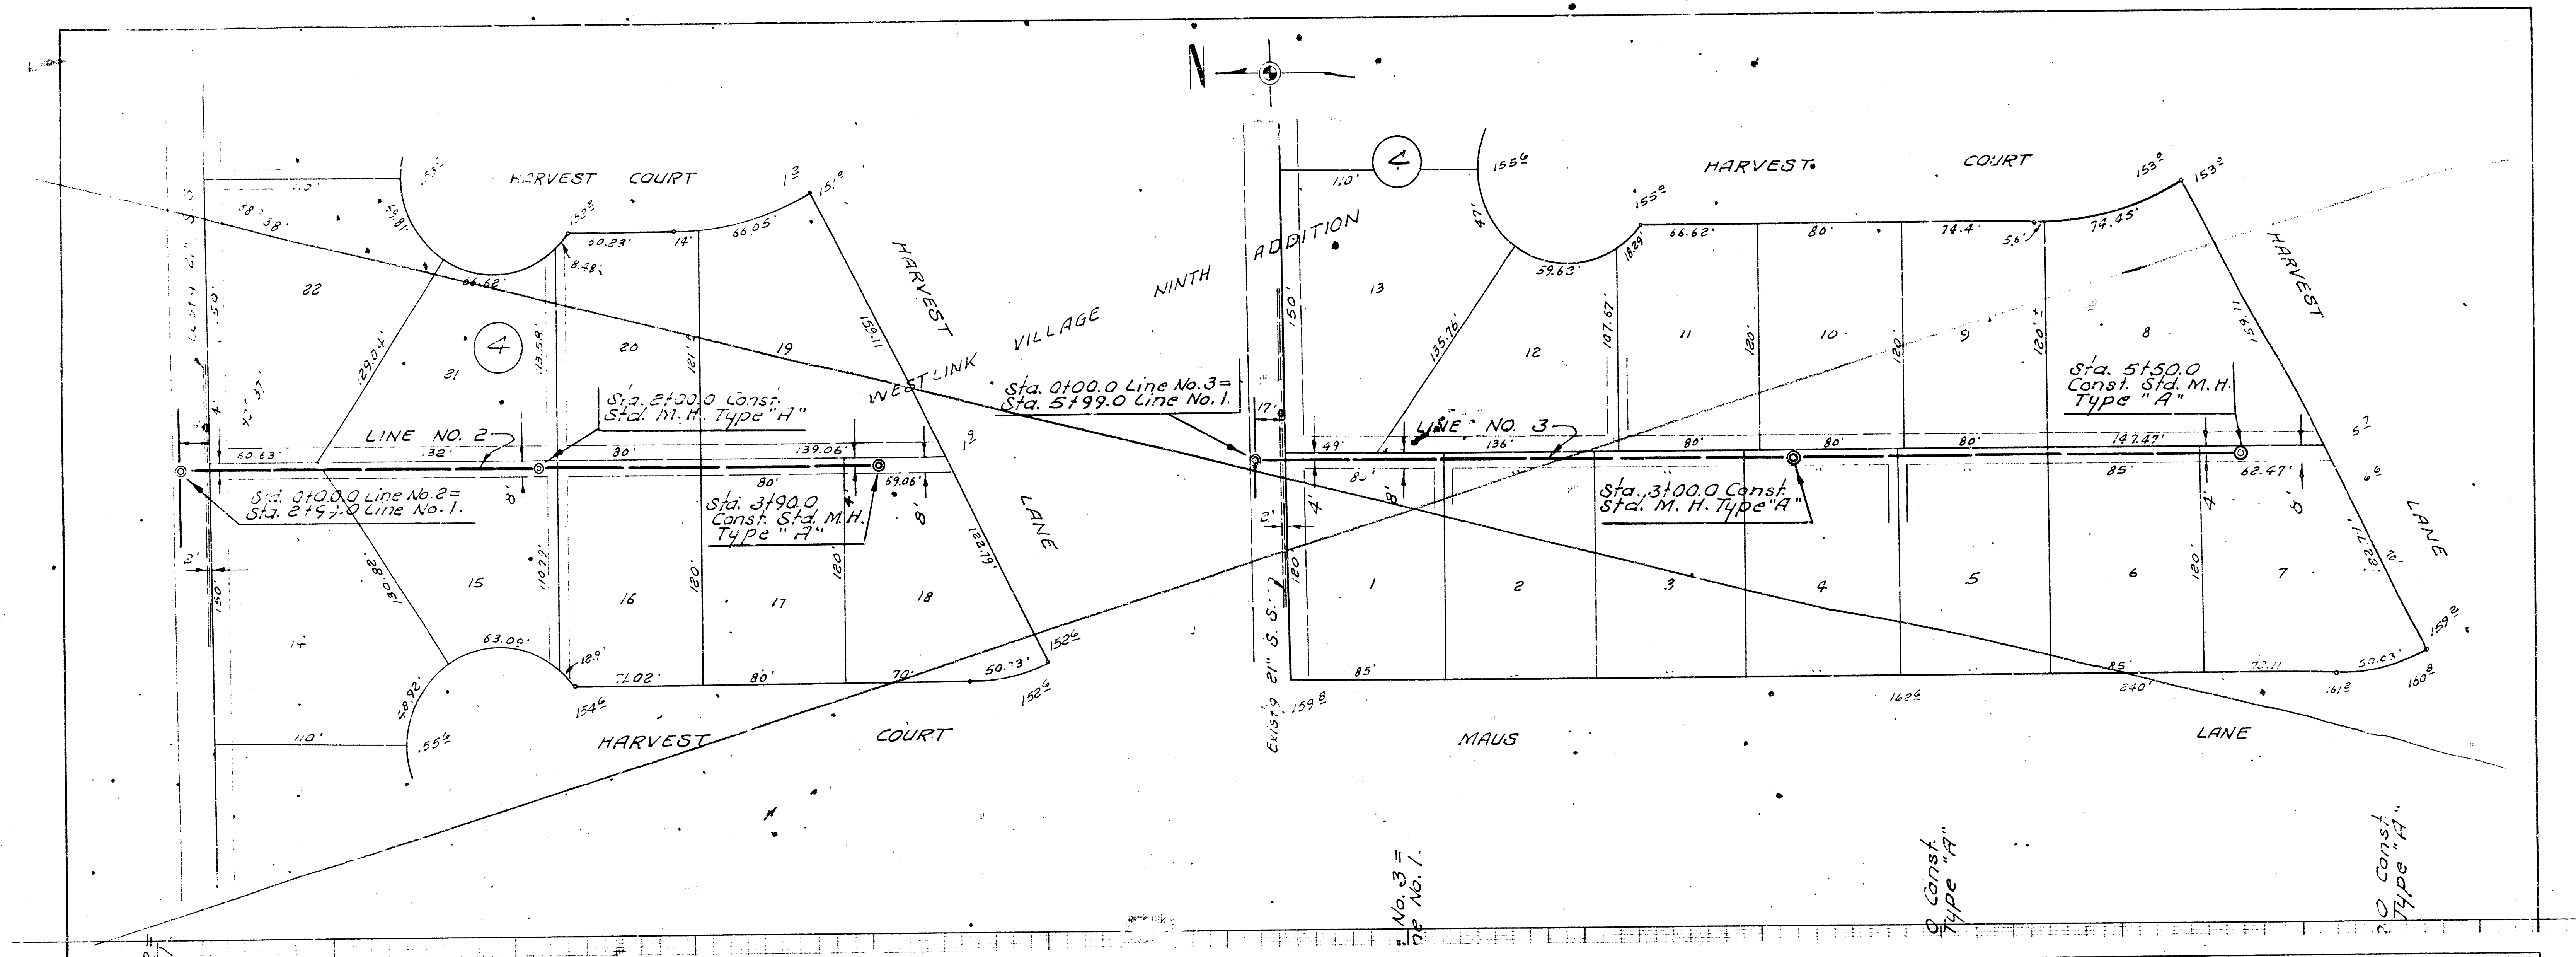