
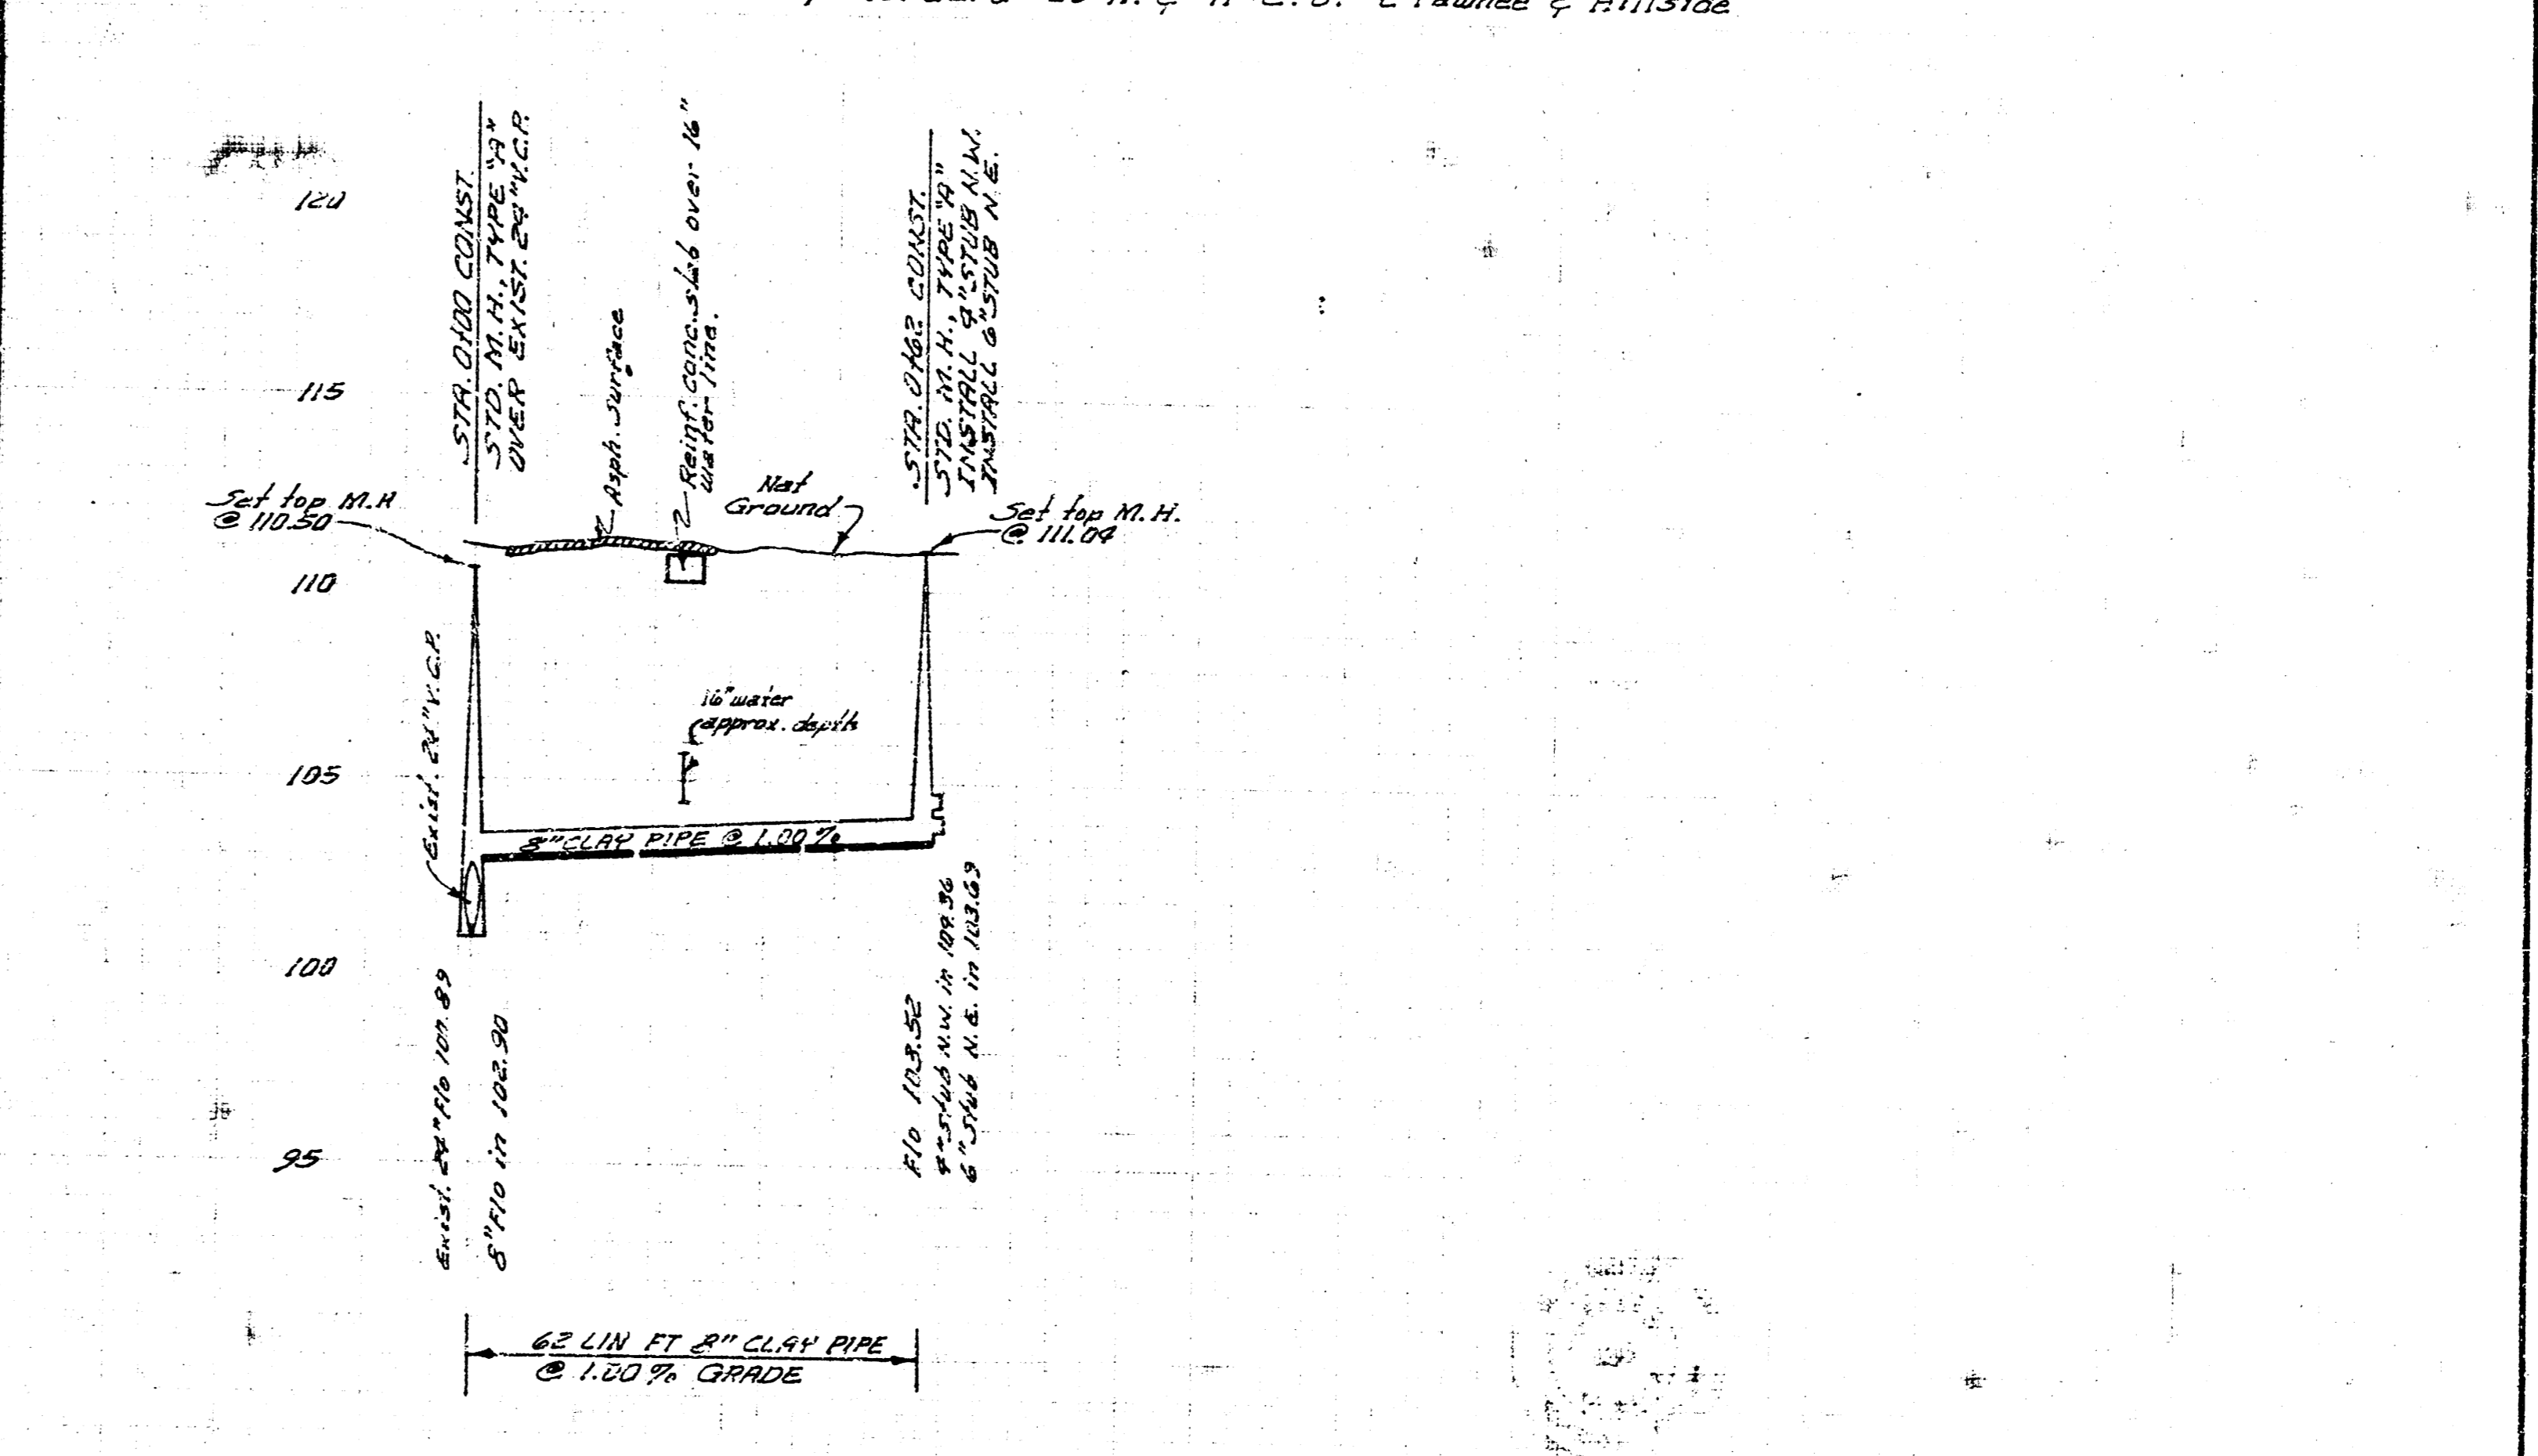


LAT. 30, SUB. 5, S.S. NO. 23
CITY OF WICHITA, KANSAS
B. E. SMITH, CITY ENGINEER
PROJECT NO. CE9-59
DATE: FEB. 1970

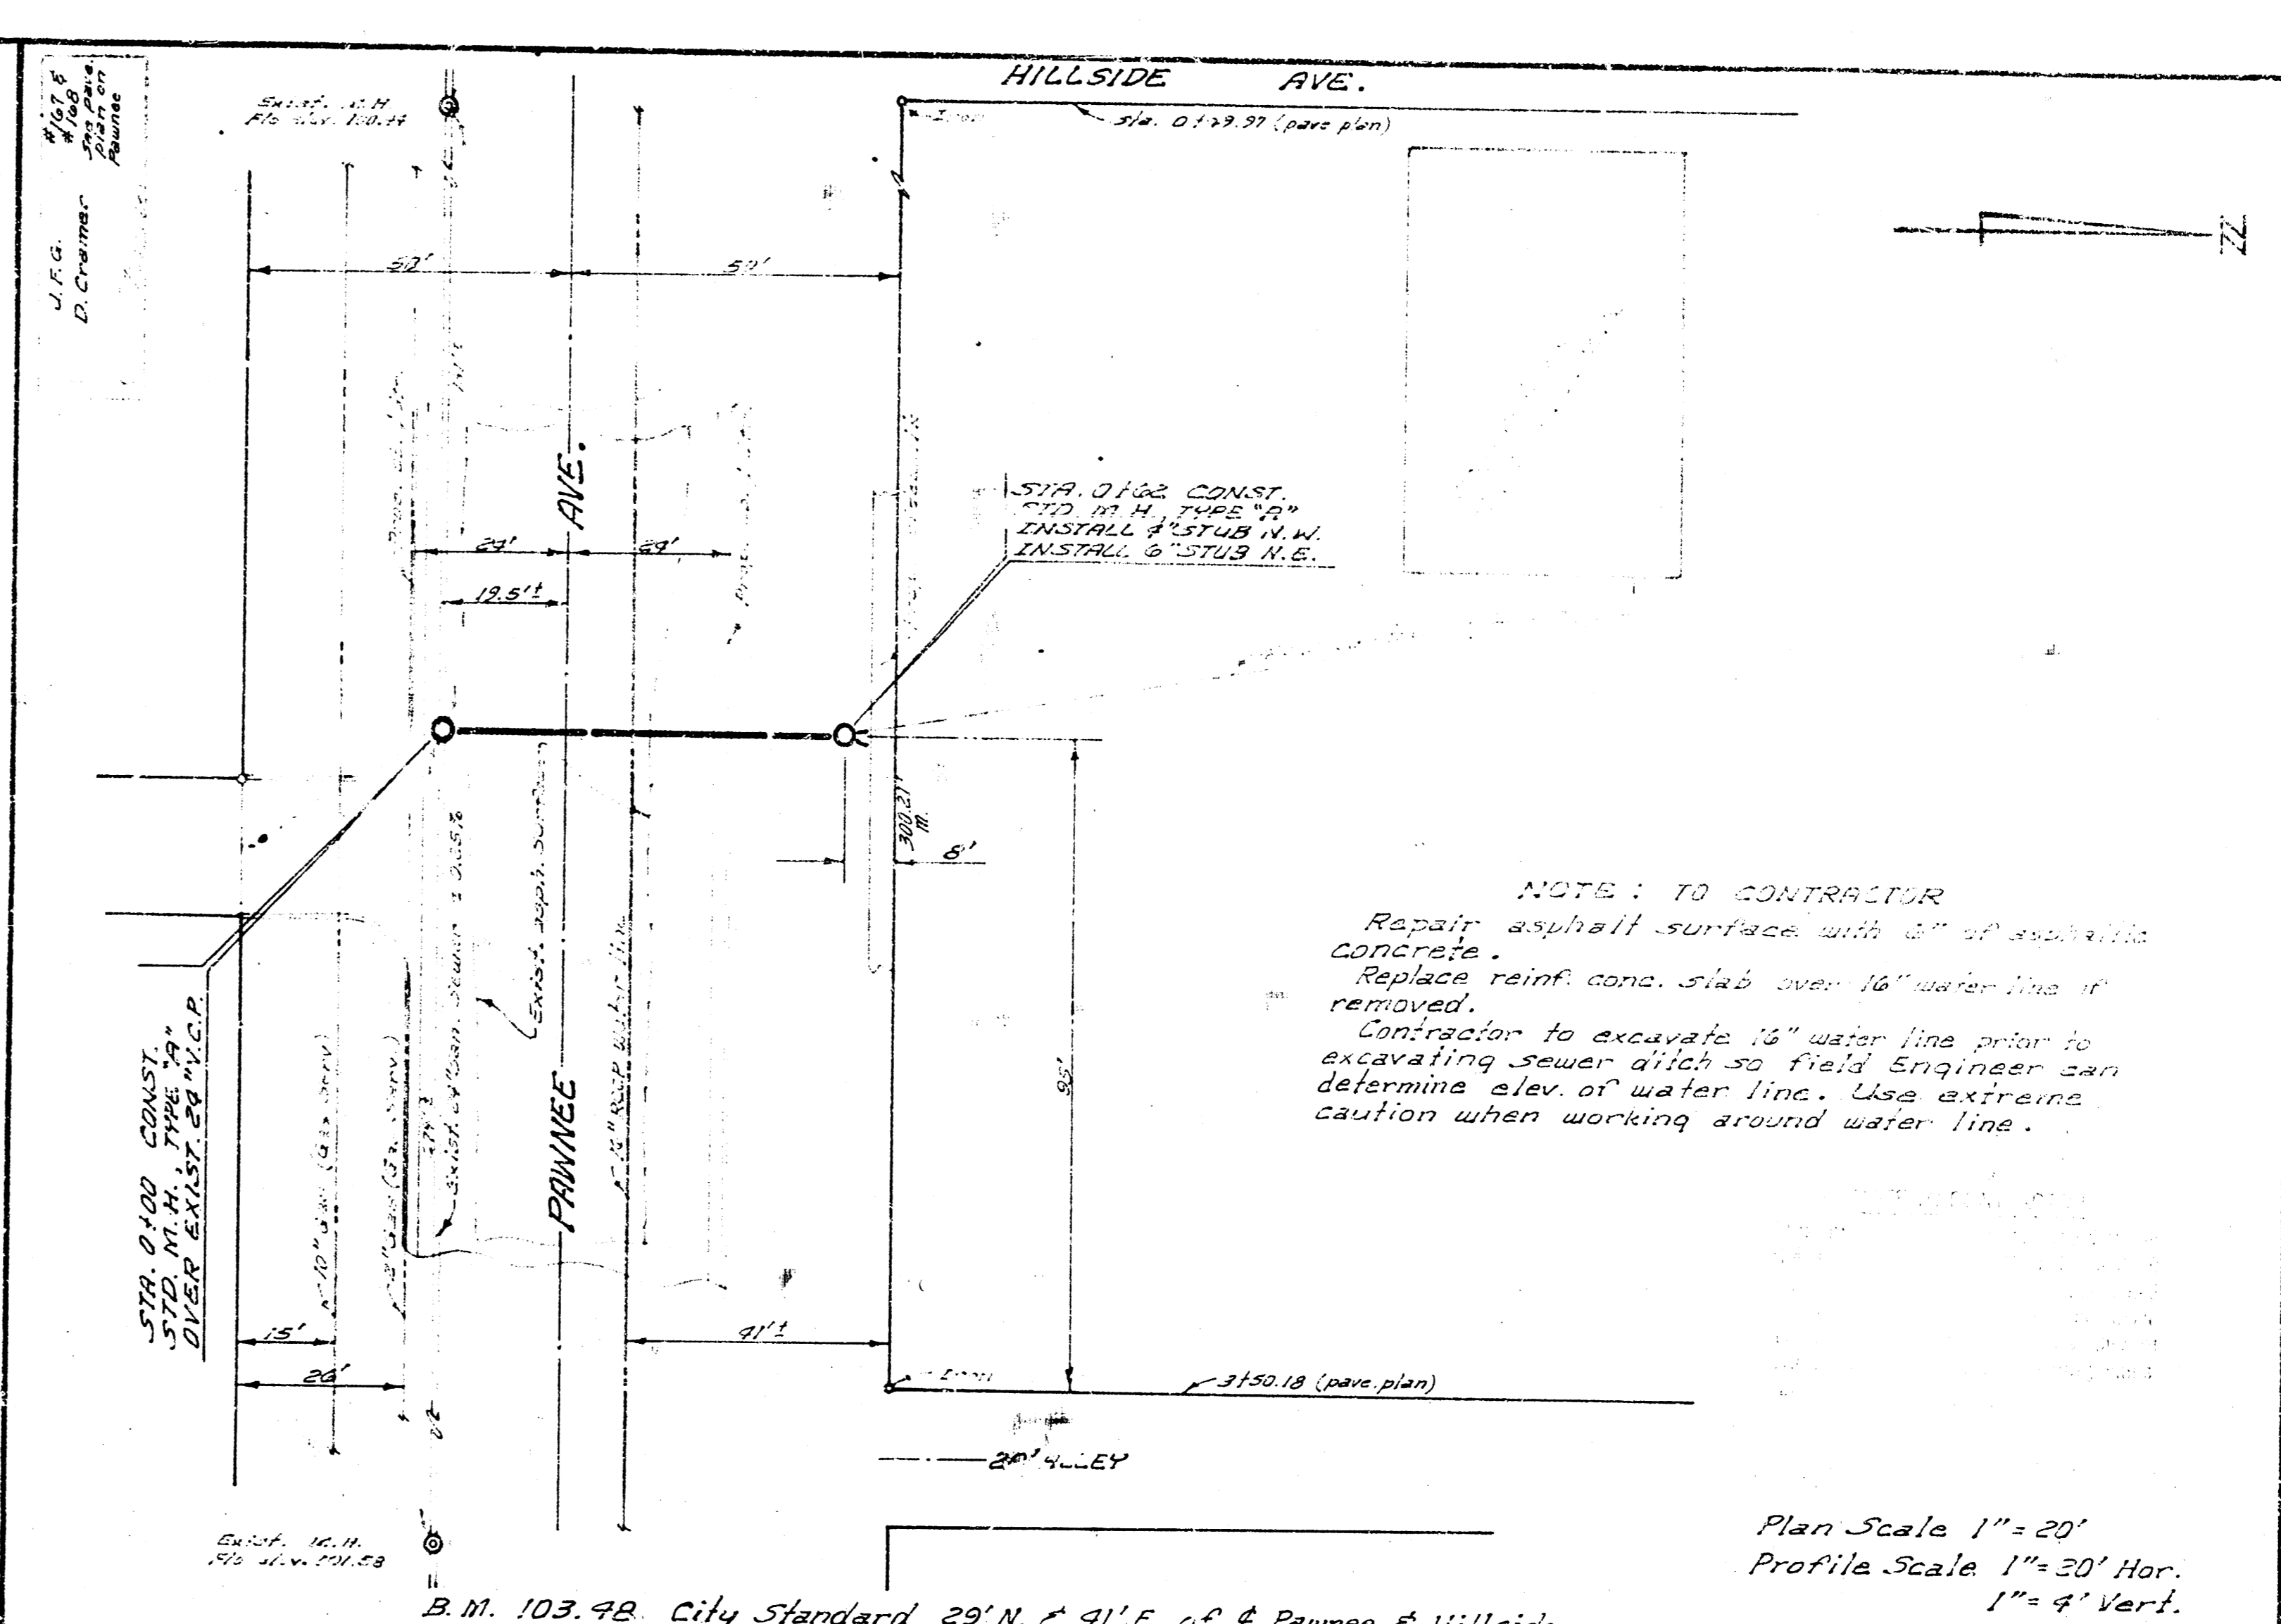

DILLON'S KNICK SHOP S.S.
CITY OF WICHITA, KANSAS
B. E. SMITH, CITY ENGINEER
PRIVATE PROJECT
DATE: DEC. 1969

NOTE: TO CONTRACTOR
Repair asphalt surface with 2" of asphalt concrete.
Replace reinf. conc. slab over 16" water line if removed.
Contractor to excavate 18" water line prior to excavating sewer ditch so field Engineer can determine elev. of water line. Use extreme caution when working around water line.