


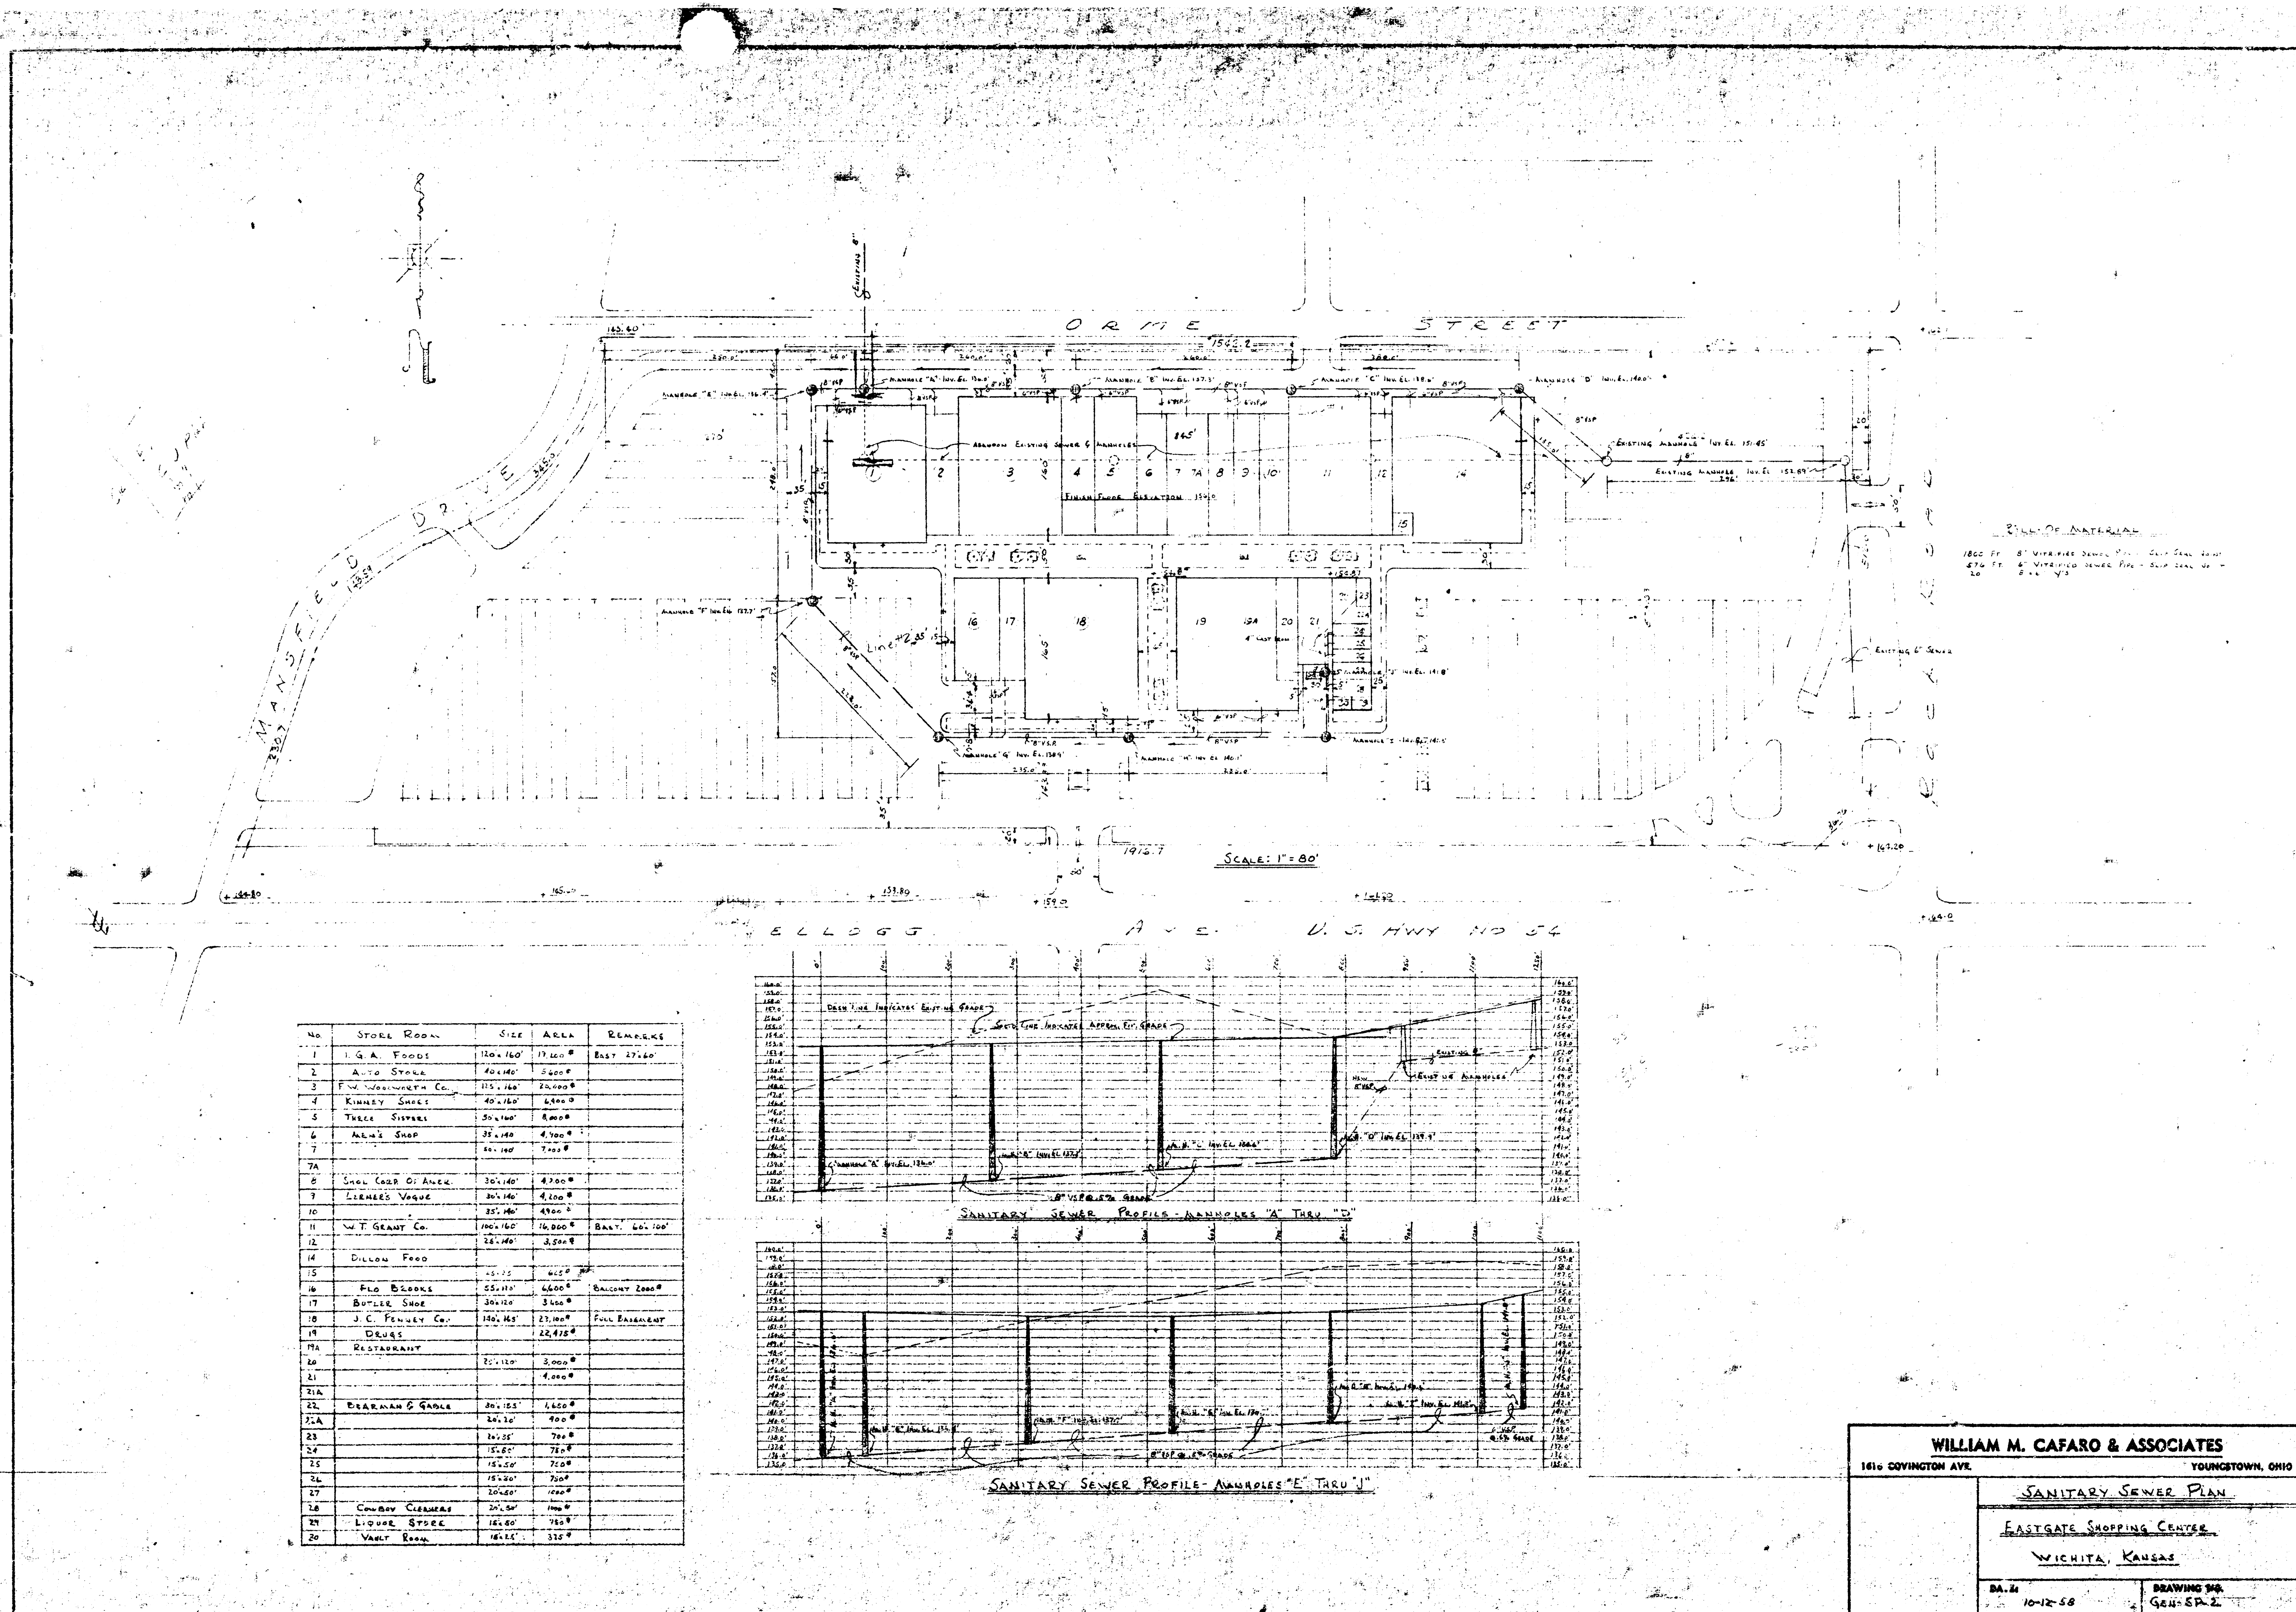

WILLIAM M. CAFARO & ASSOCIATES

1416 COVINGTON AVE.

YOUNGSTOWN, OHIO

SANITARY SEWER PLAN

EASTGATE SHOPPING CENTER


WICHITA, KANSAS

DATE


10-12-58

DRAWING NO.

GEN-SP-2

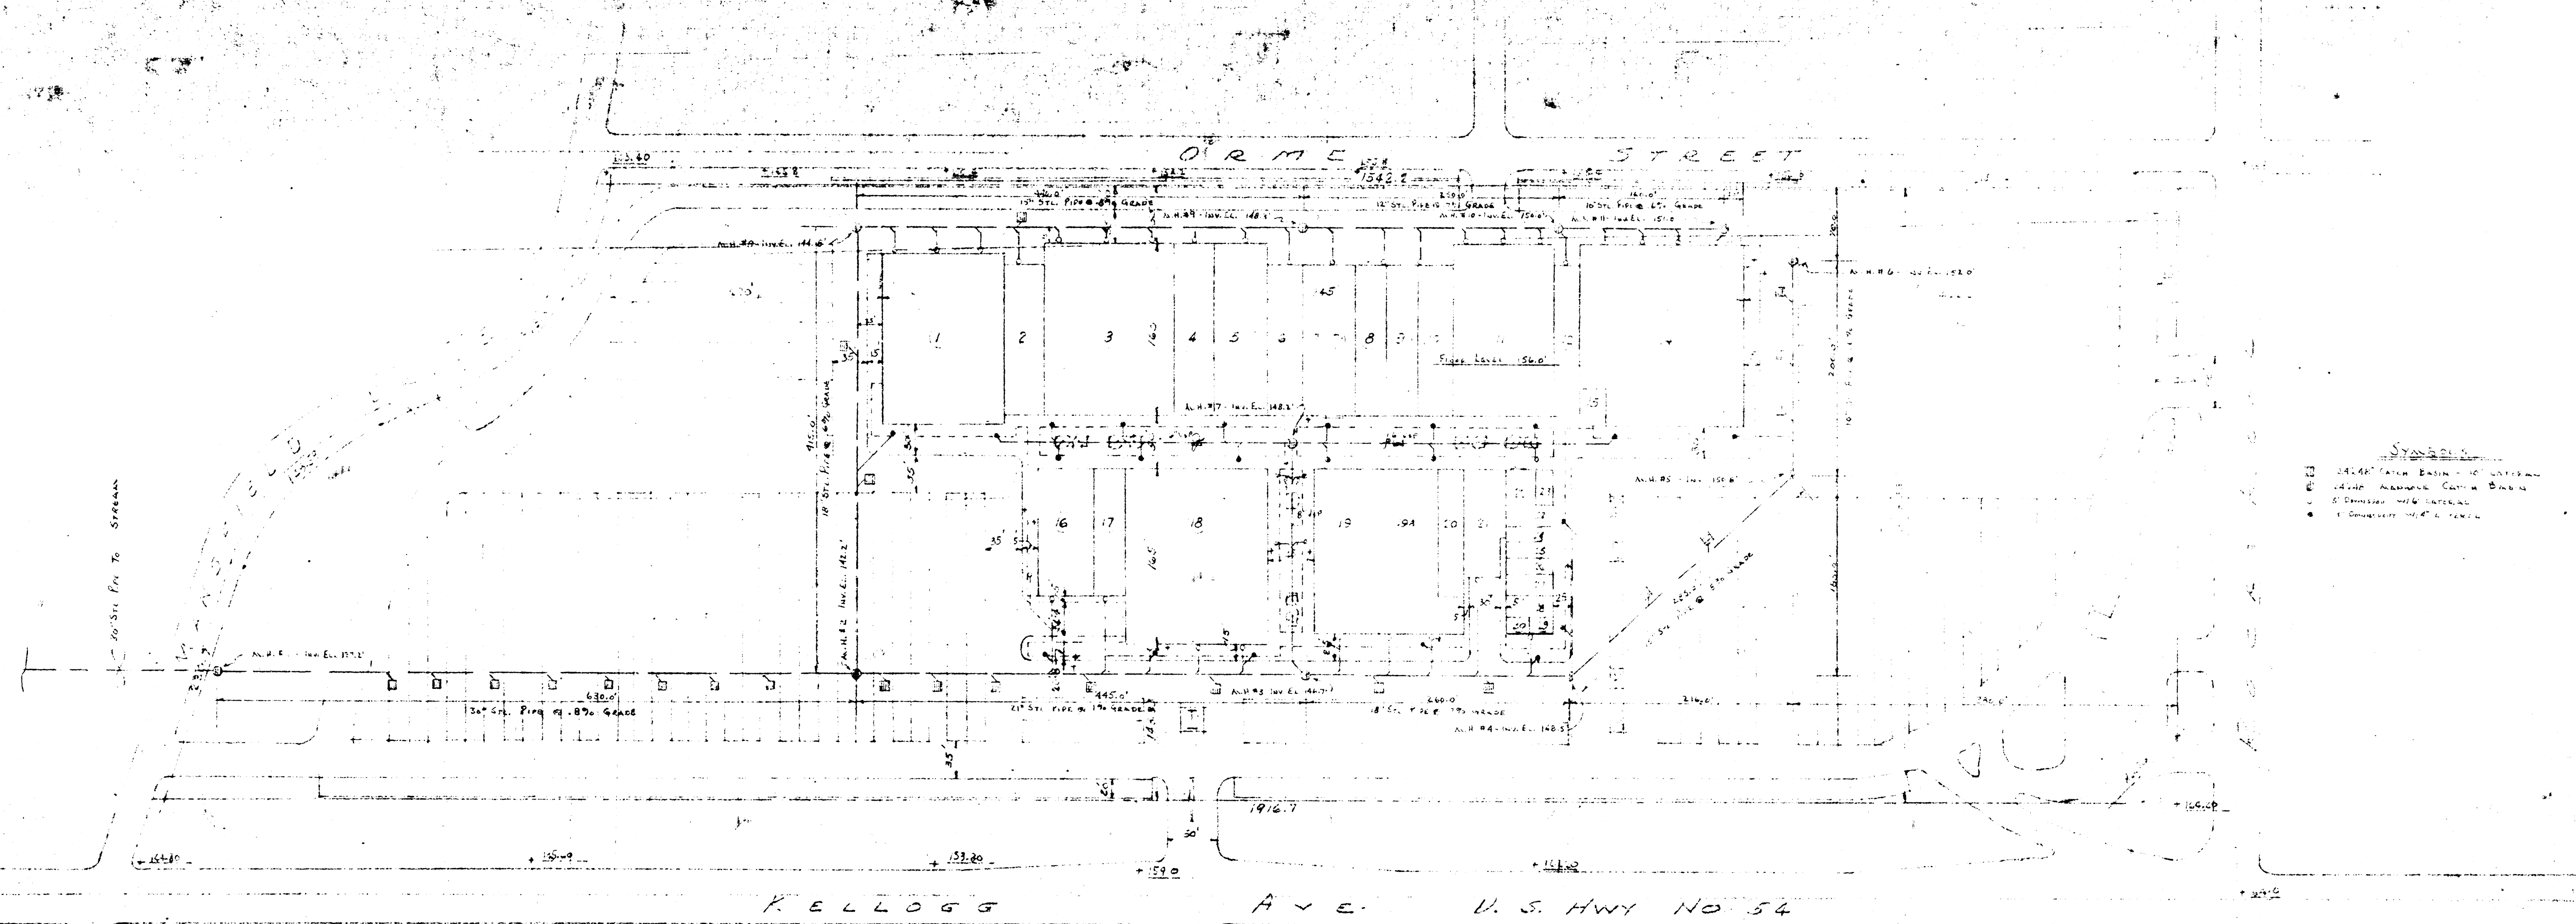

No.	STORE ROOM	SIZE	AREA	REMARKS
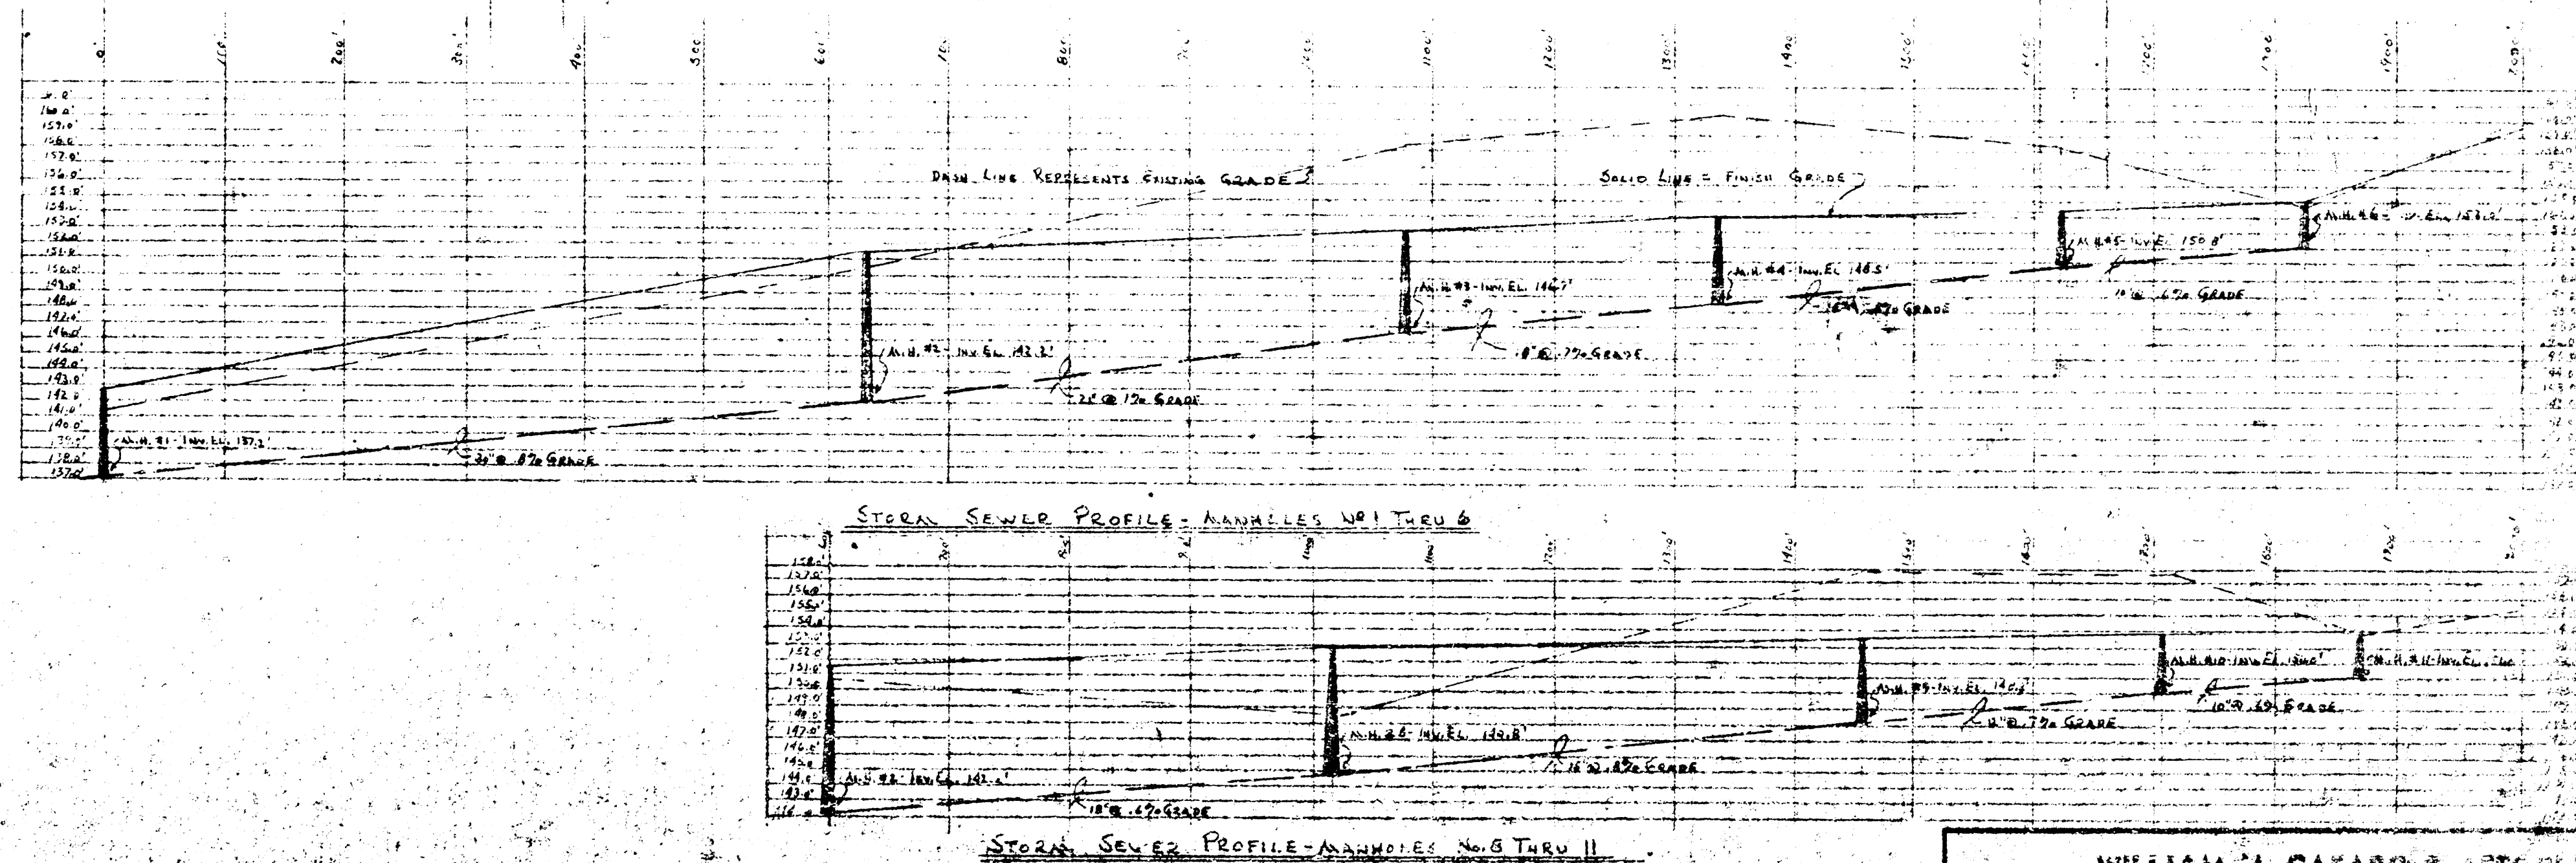


