


WYE BRANCH MAP OF THE
SEWER DISTRIBUTION SYSTEM
FOR
EASTBOROUGH ESTATES

SCALE 1"=100'

COUNTY OF WICHITA, KANSAS

DON C. MOEHRING
CONSULTING CIVIL ENGINEER
WICHITA, KANSAS

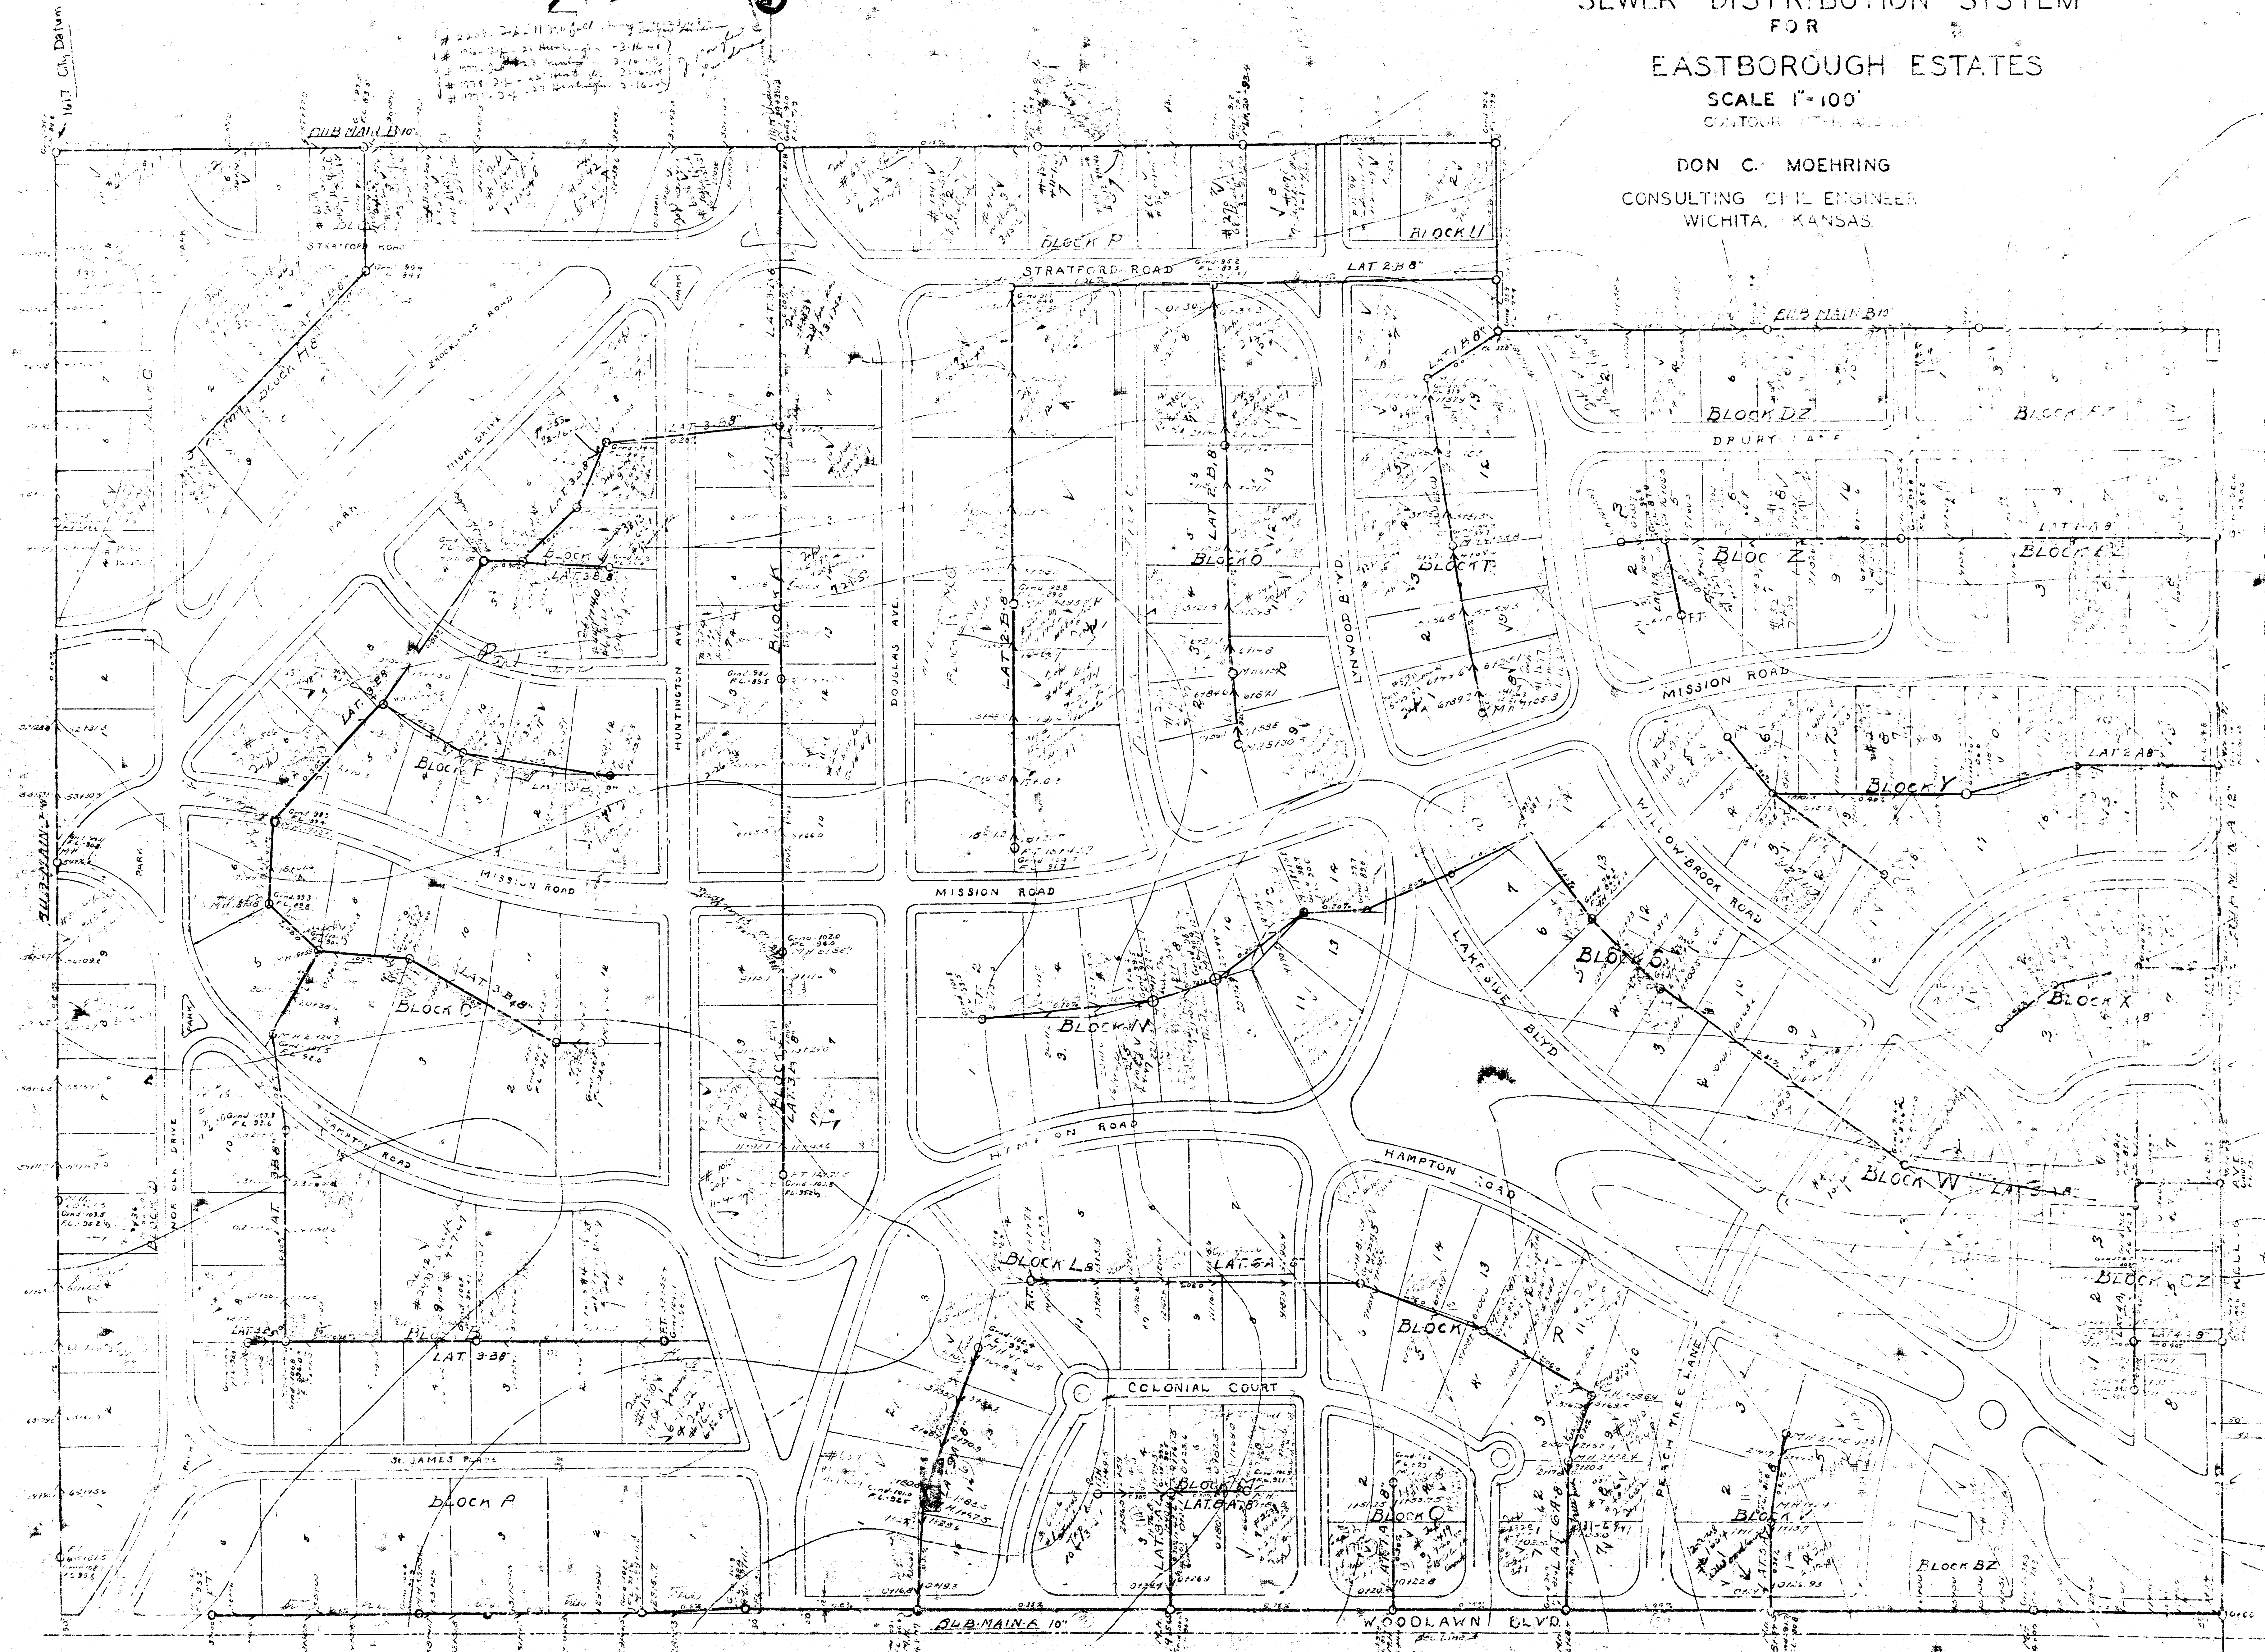

1/2" = 100' - 1/4" = 200' - 1/8" = 400' - 1/16" = 800' - 1/32" = 1600' - 1/64" = 3200'

Wichita County Engineer