

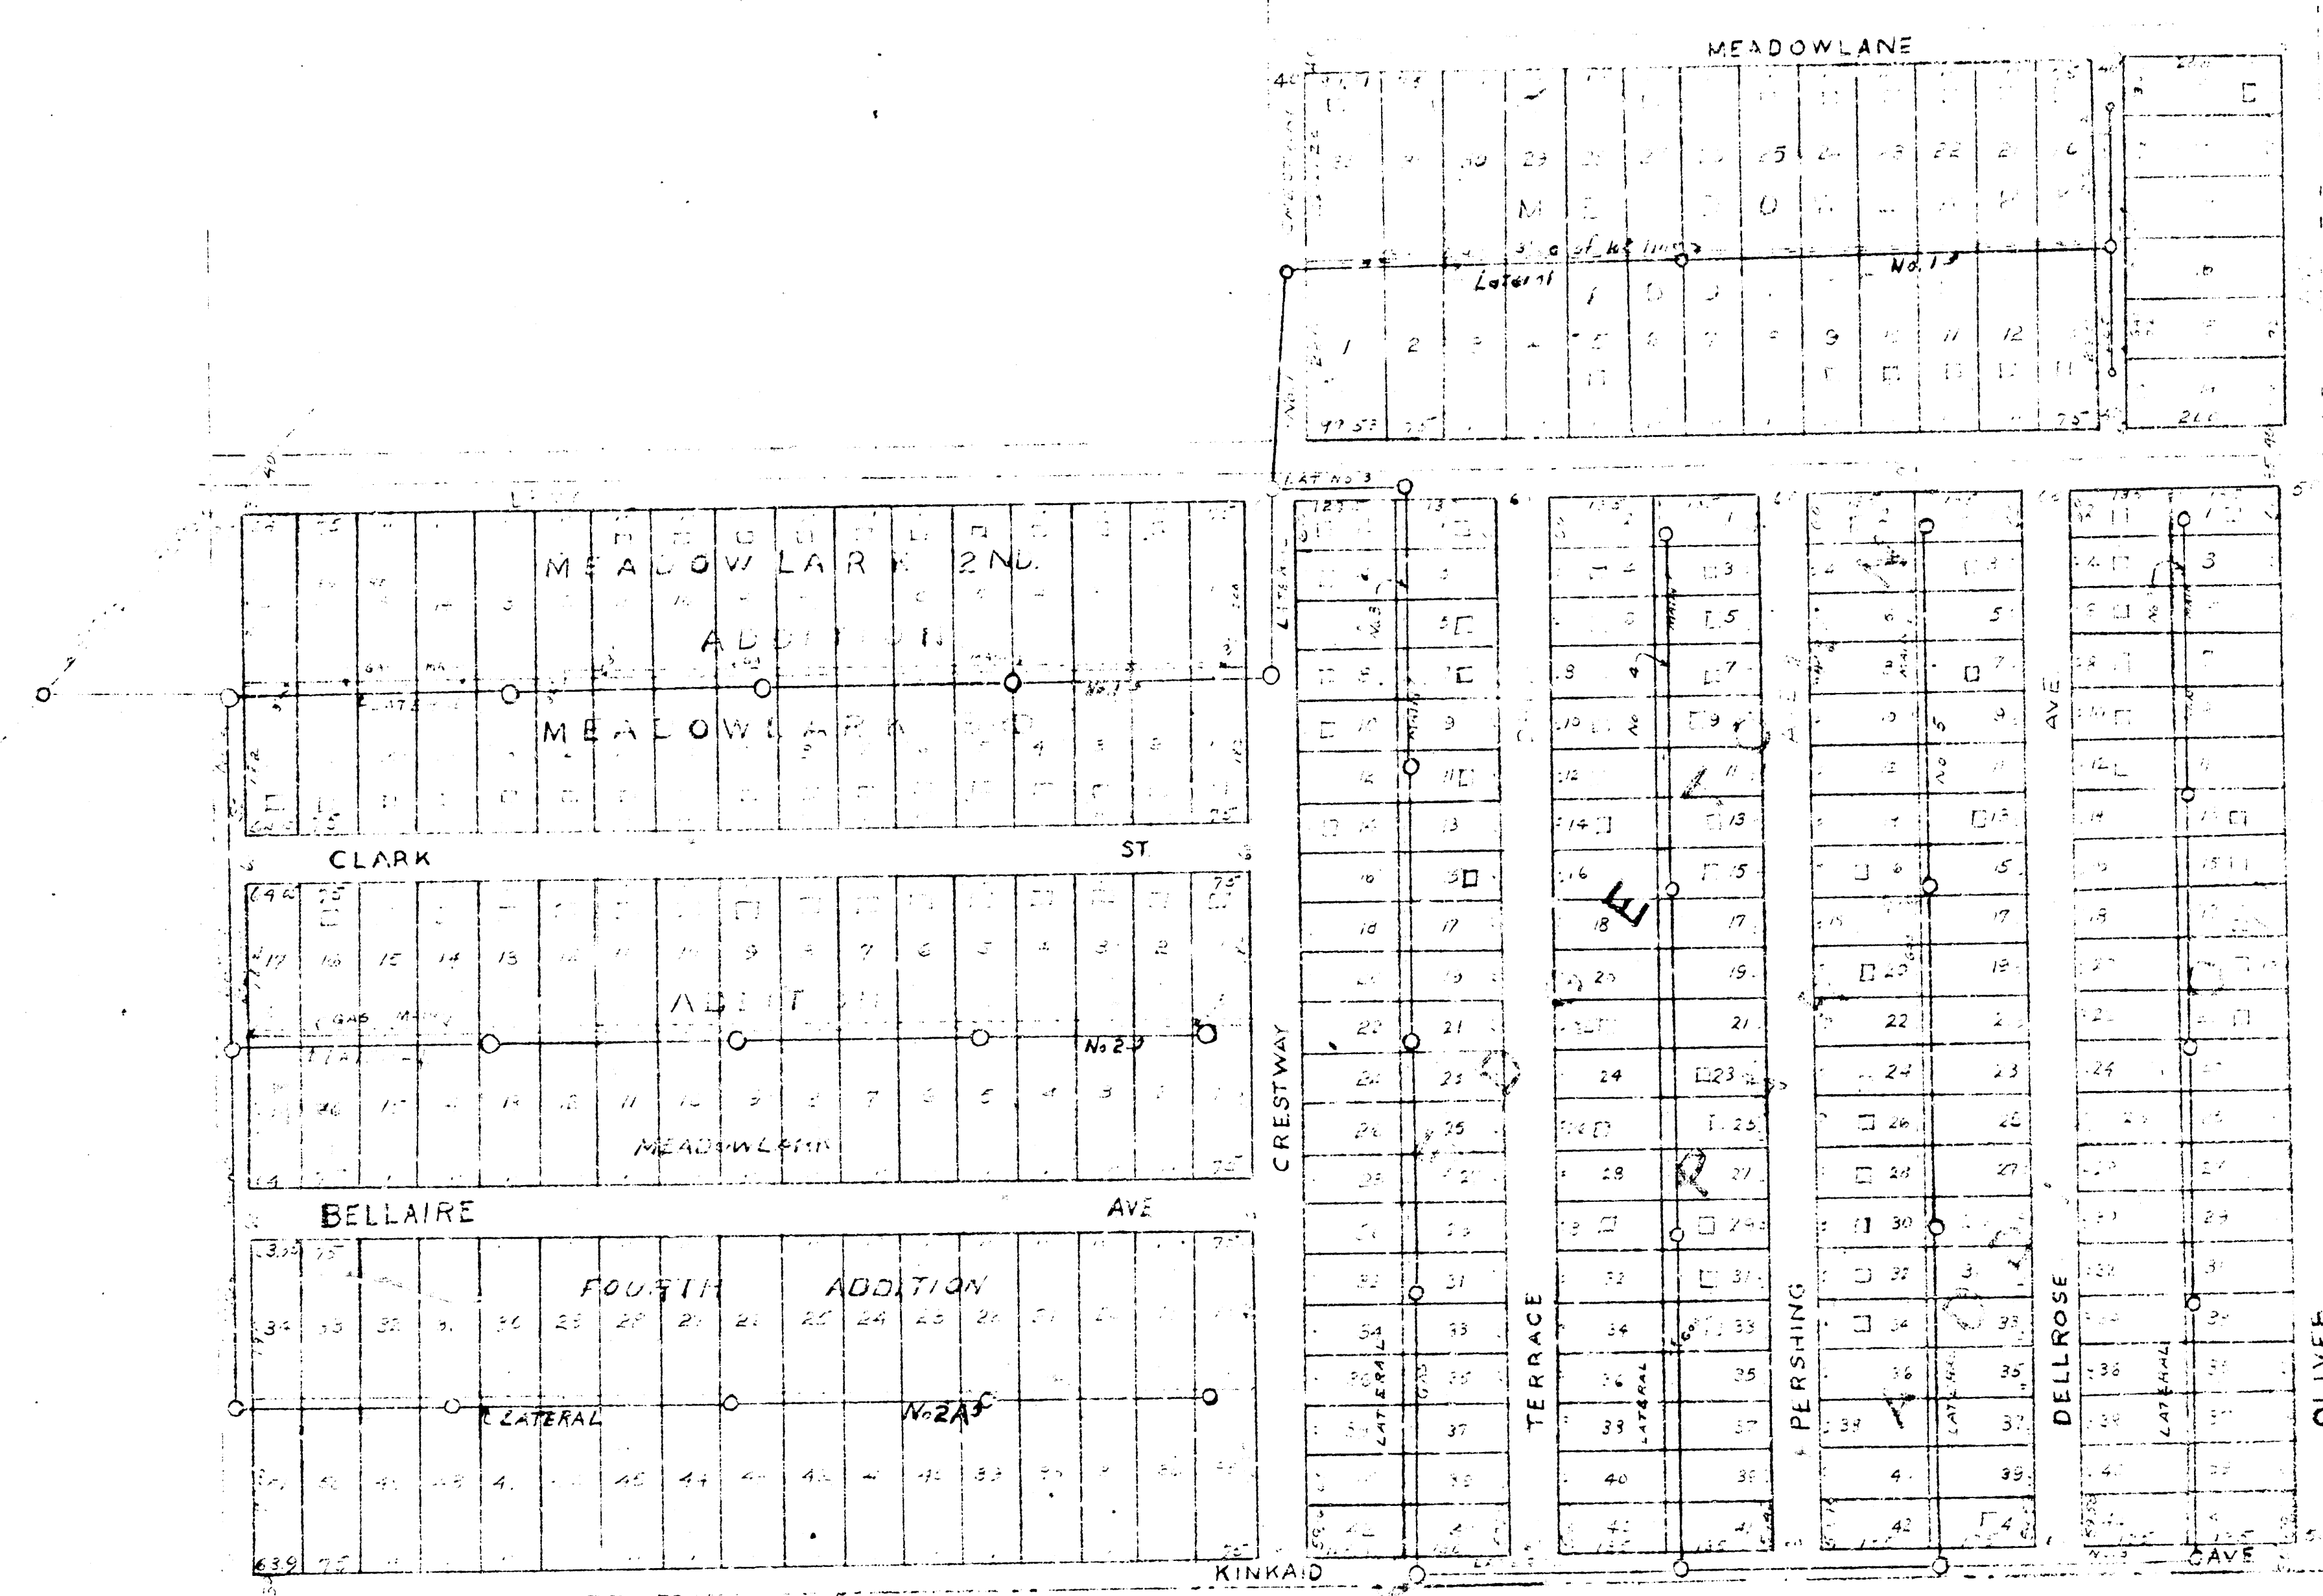



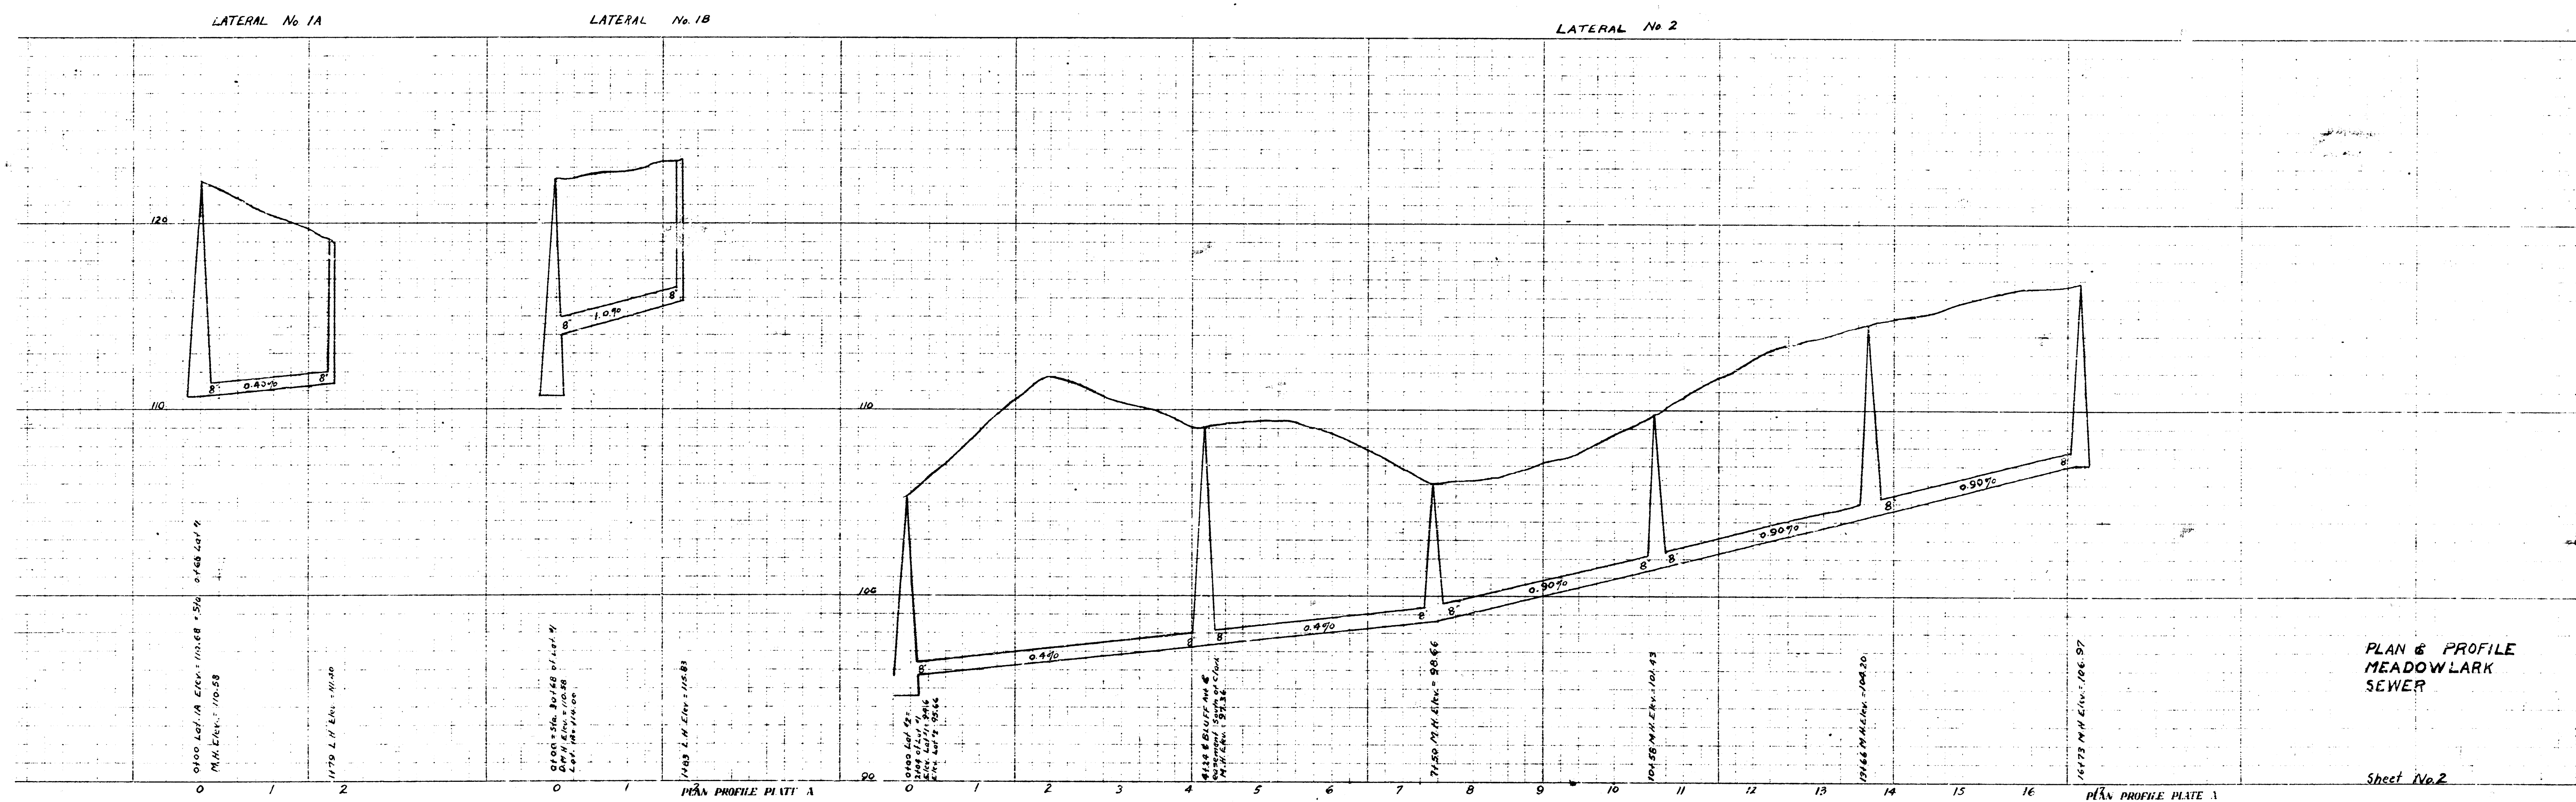


SCALE 1"=40'

MAP
SHOWING LOCATION C
FOR
EDGETOWN AND MEADOW
ADDITIONS

F. E. DEVLIN - CONSULTING
NICHOLSON, HALL & CO.

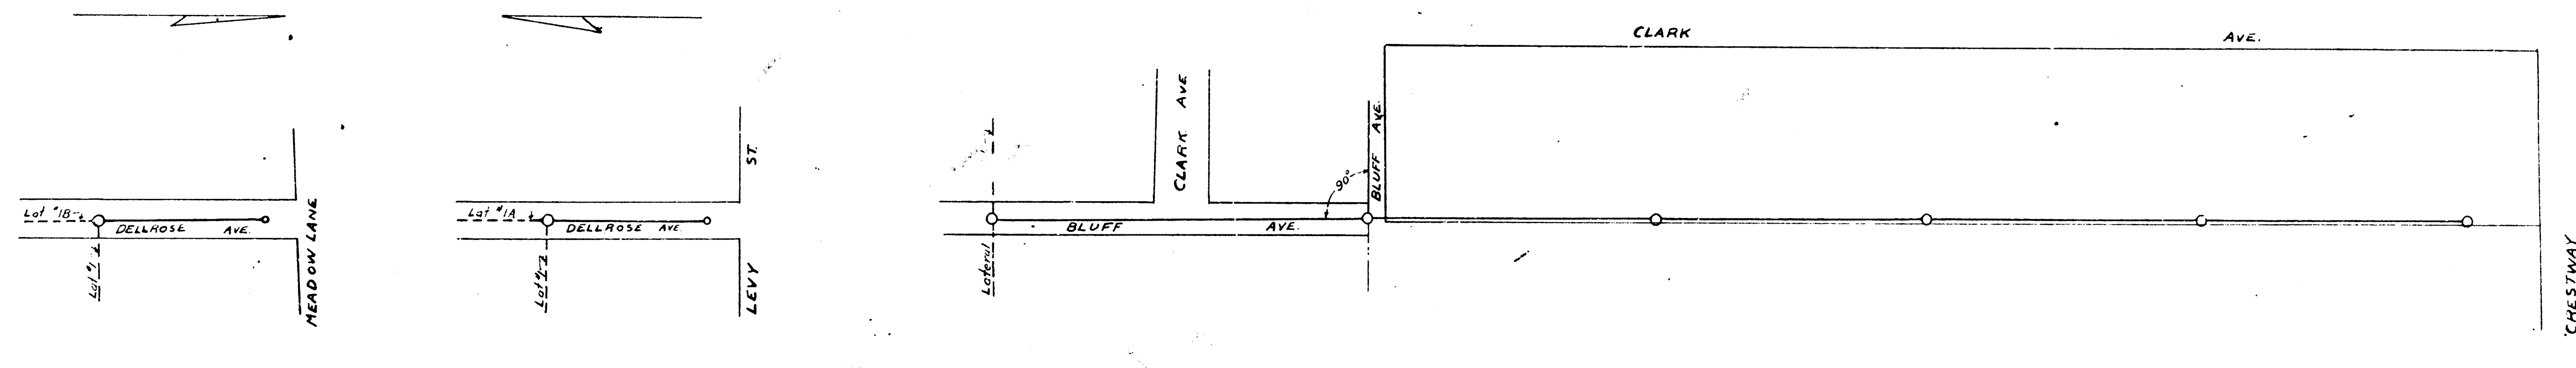

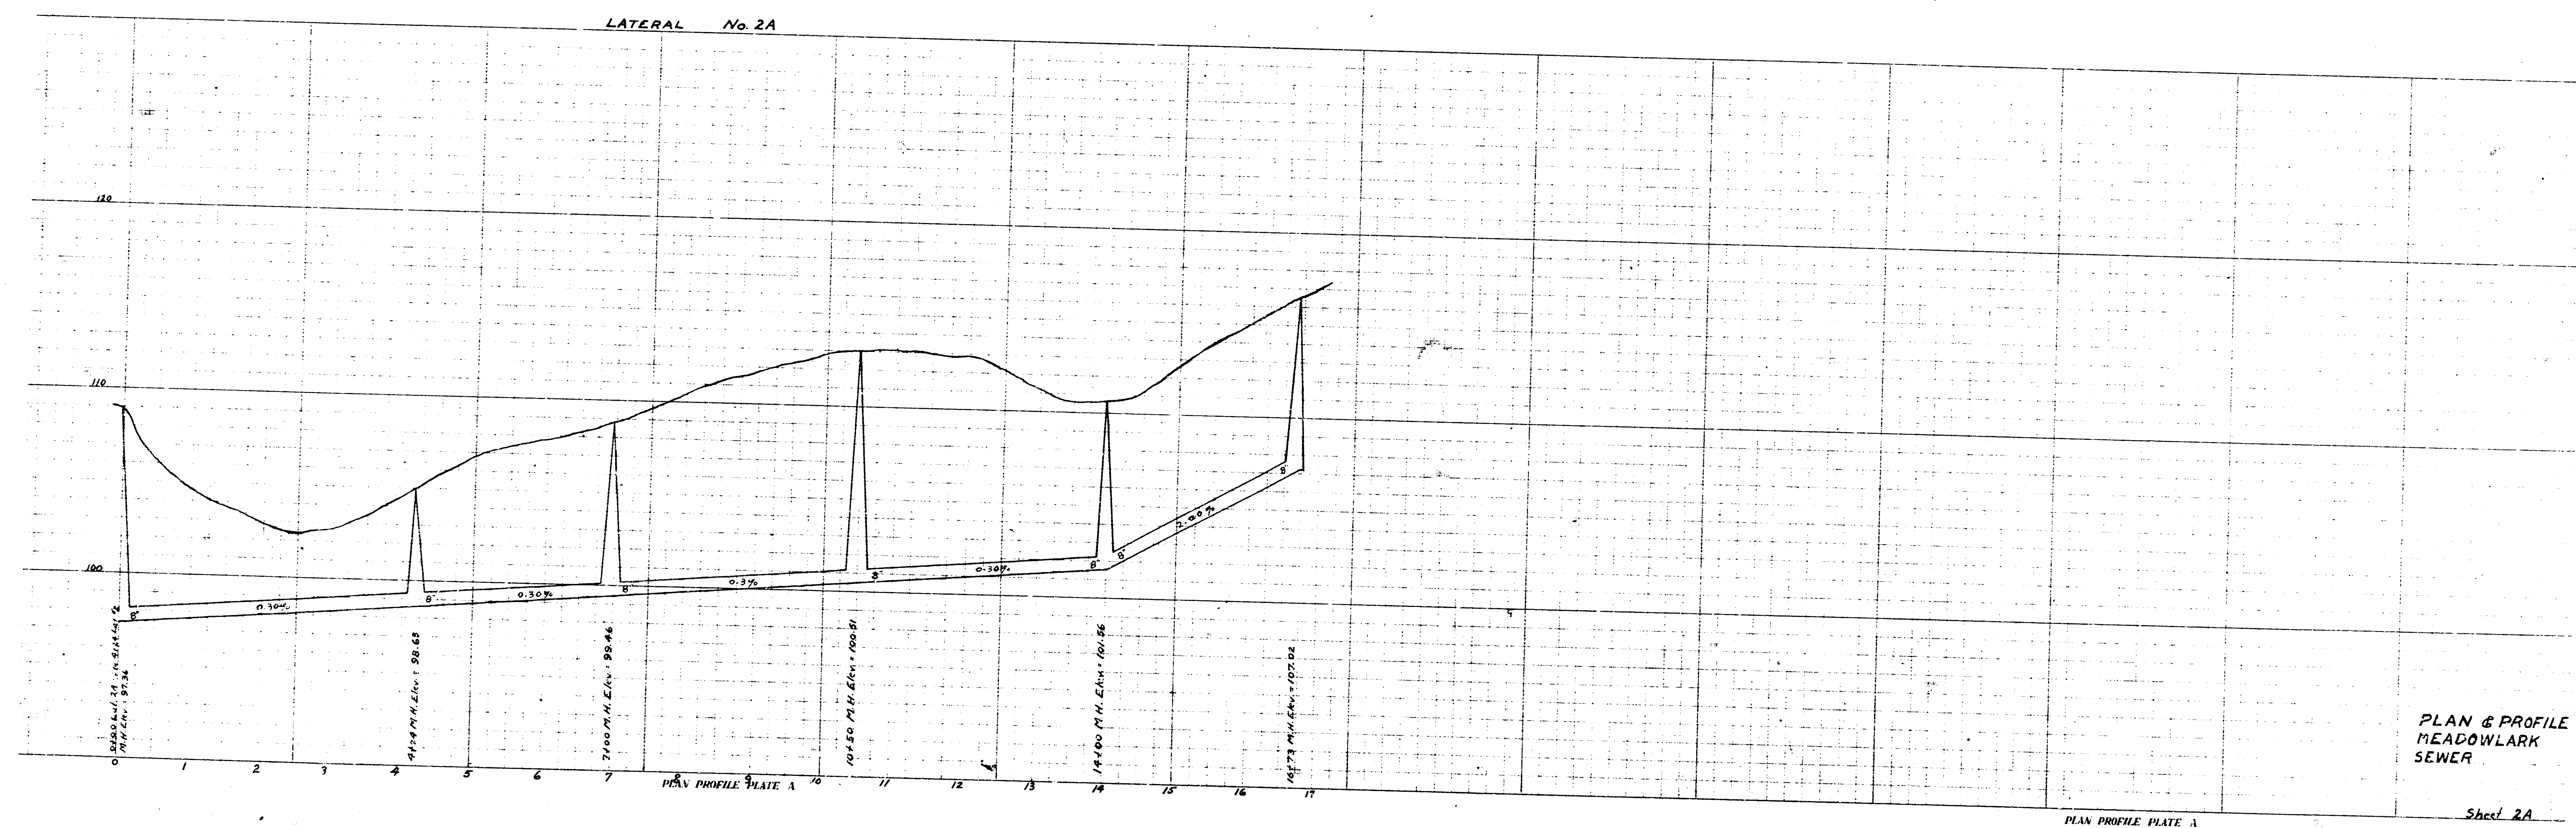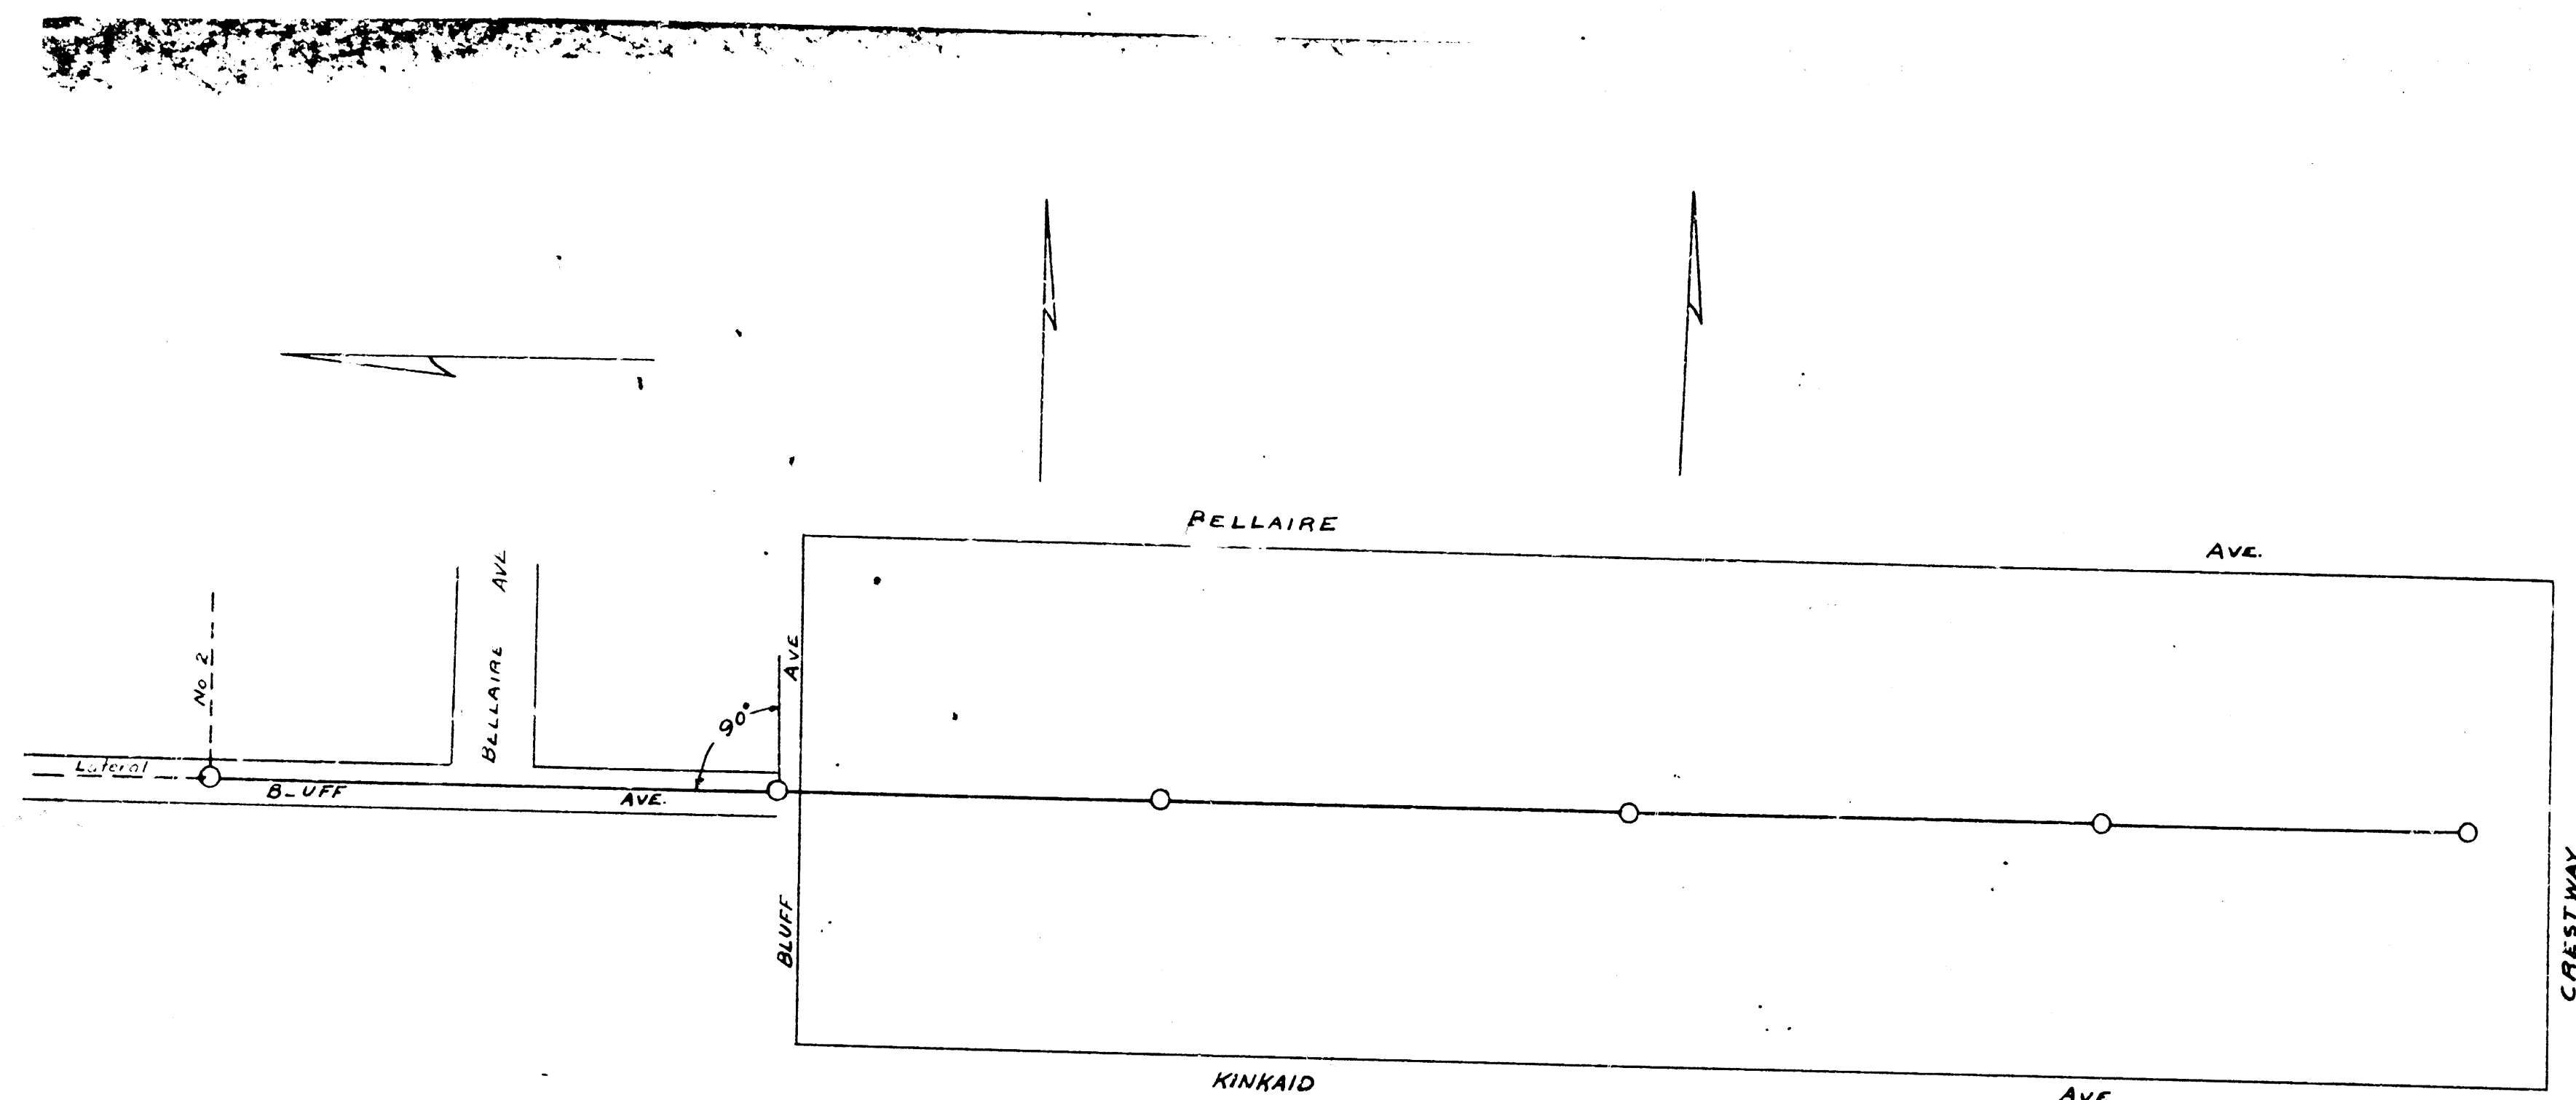

PLAN & PROFILE
MEADOWLARK
SEWER

