


CONSTRUCTION PLANS FOR SANITARY SEWER IMPROVEMENTS

TO SERVE A PORTION OF

FORD & CRANE'S ADDITION

TO WICHITA, KANSAS

MICHAEL E. LINDEBAK, P.E. CITY ENGINEER

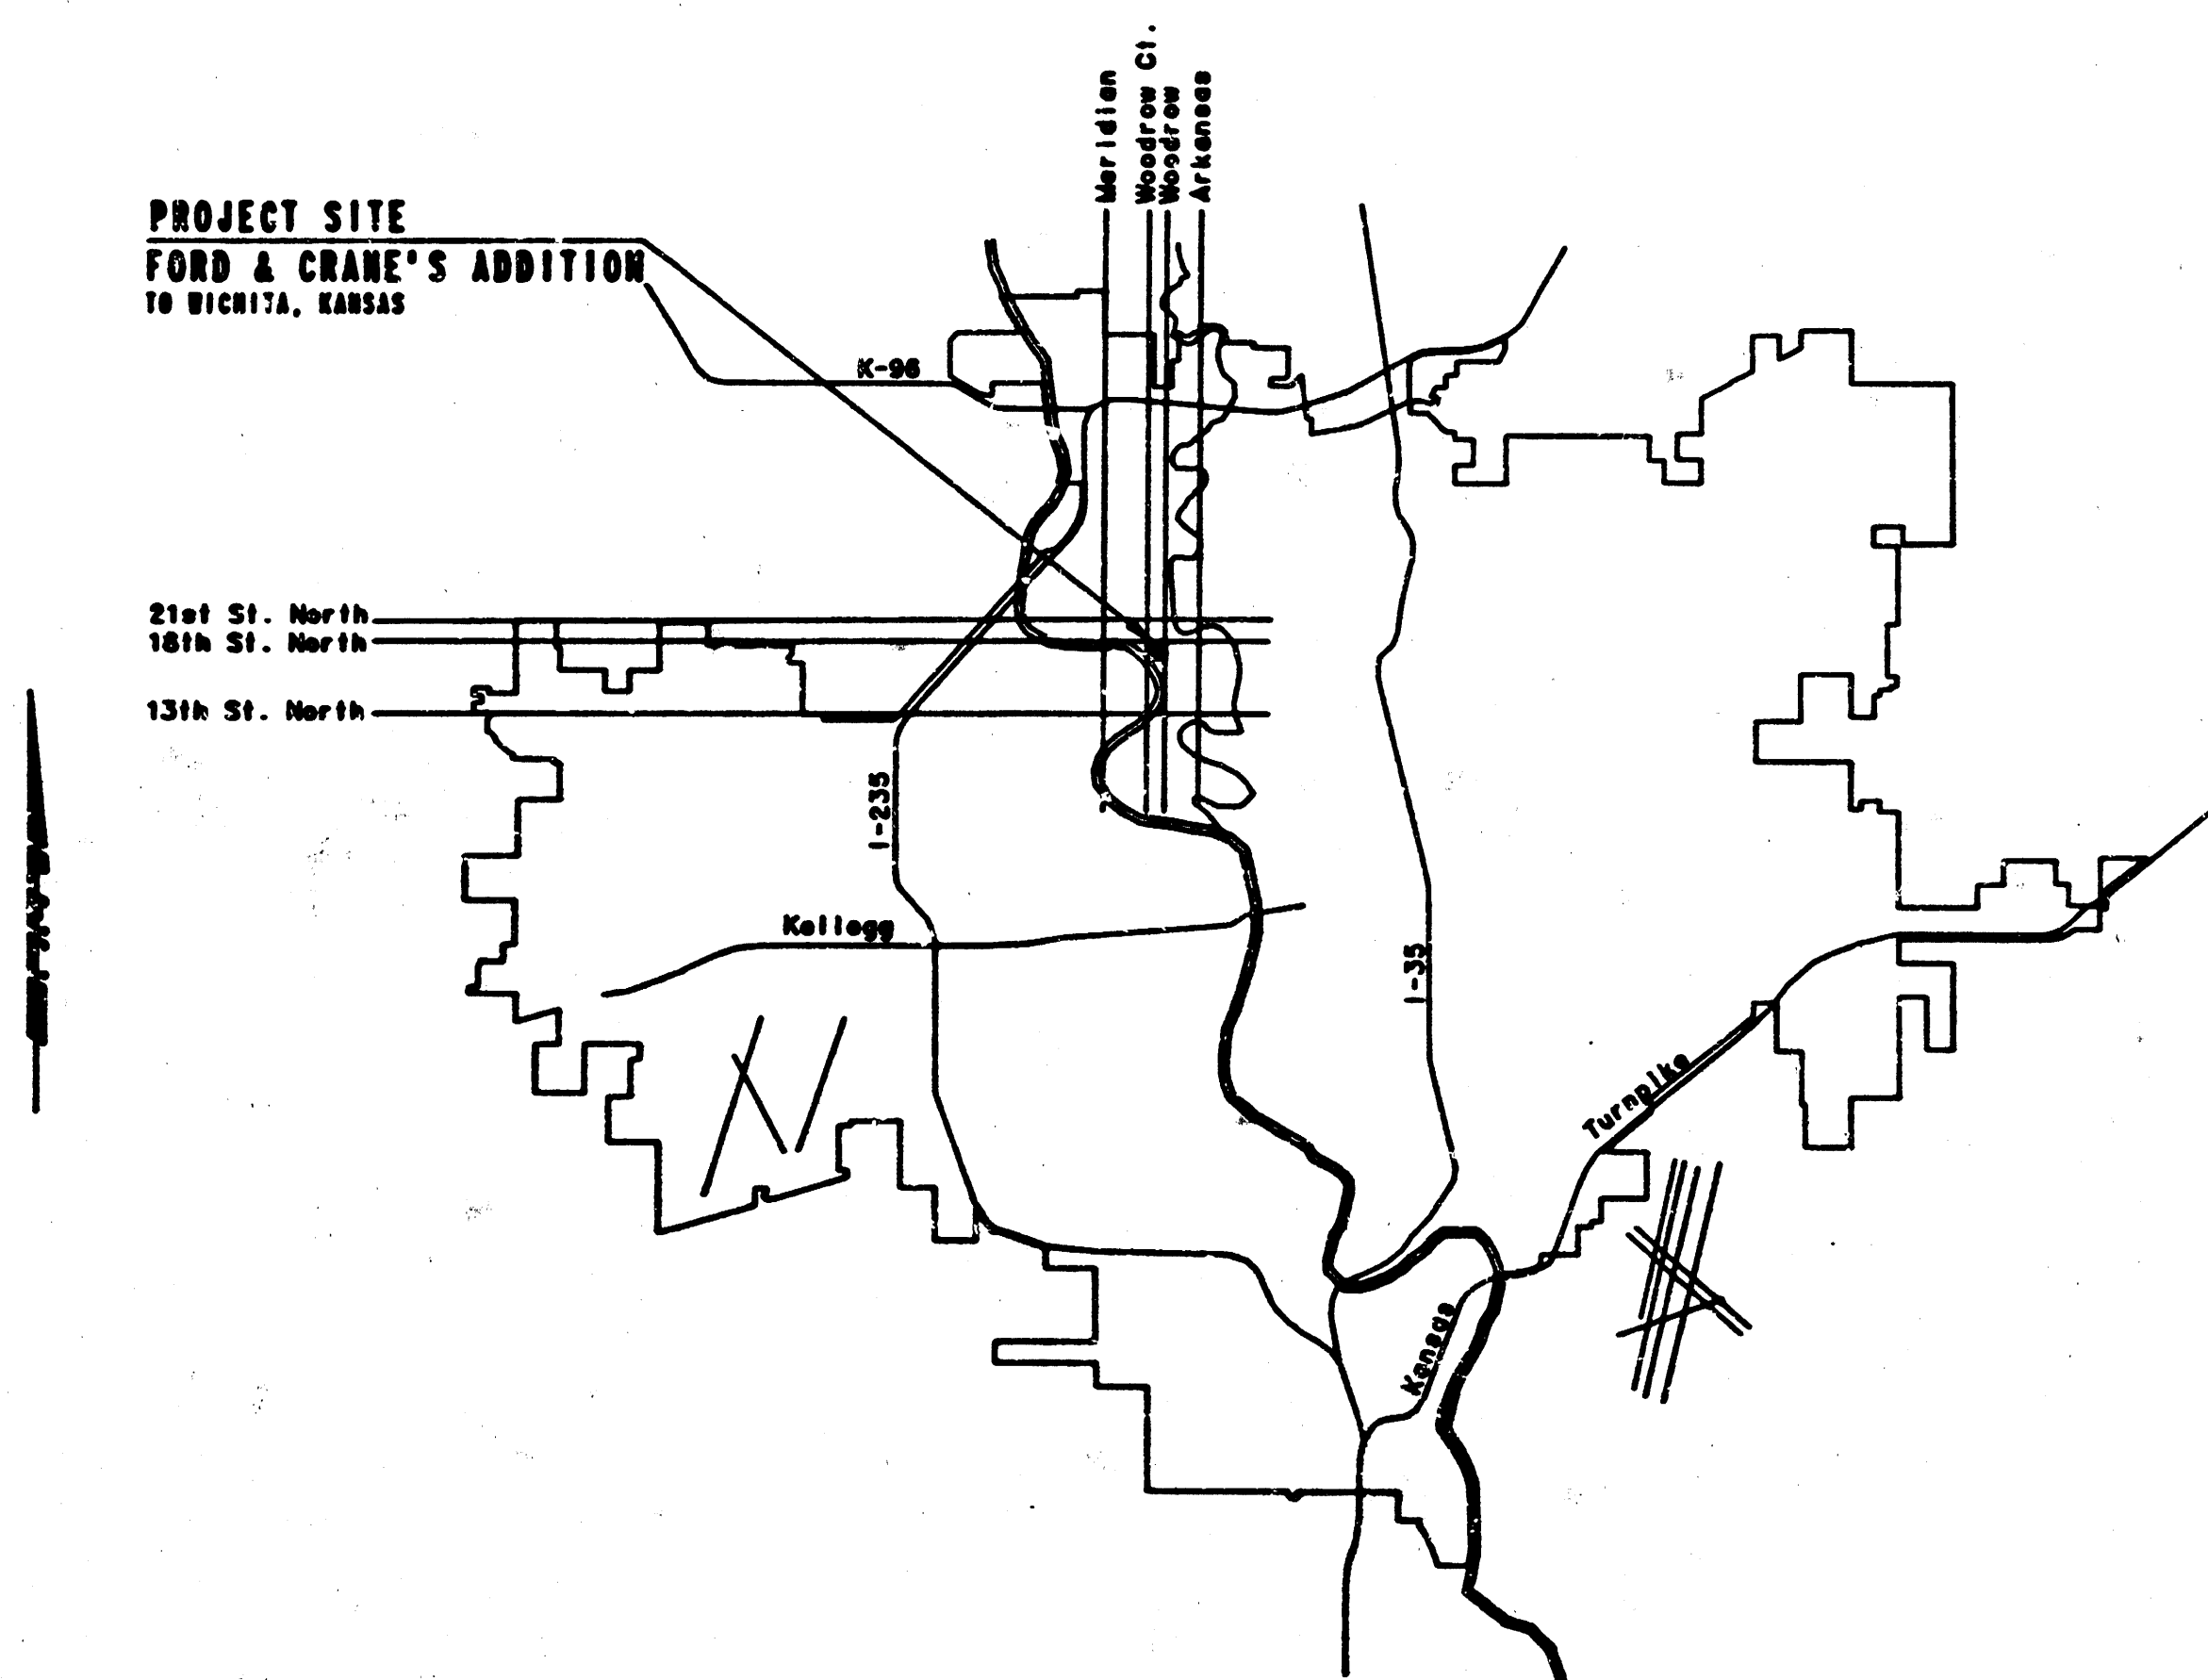

LOCATION MAP

CITY OF WICHITA PROJECT NO. 468-76-245-80001-000-000-027

AUGUST, 1985

PLANS PREPARED BY
PROFESSIONAL ENGINEERING CONSULTANTS, P.A.
ENGINEERS
WICHITA, KANSAS

APPROVED AS NOTED

By CITY ENGINEER OF WICHITA.

SigDey Swans *OB 8/19/85*

SLOTTE SOURCE

~~Slater-Sawyer~~

Deponent Acceptance

Water Main




10

Paying: _____

NOTE TO CONTRACTOR:

This project will be constructed under the supervision of the CITY ENGINEER and conforming to the SPECIFICATIONS of the CITY OF WICHITA. THE CONTRACTOR will pay the City of Wichita for all costs of plan review, inspection, and testing per contract.



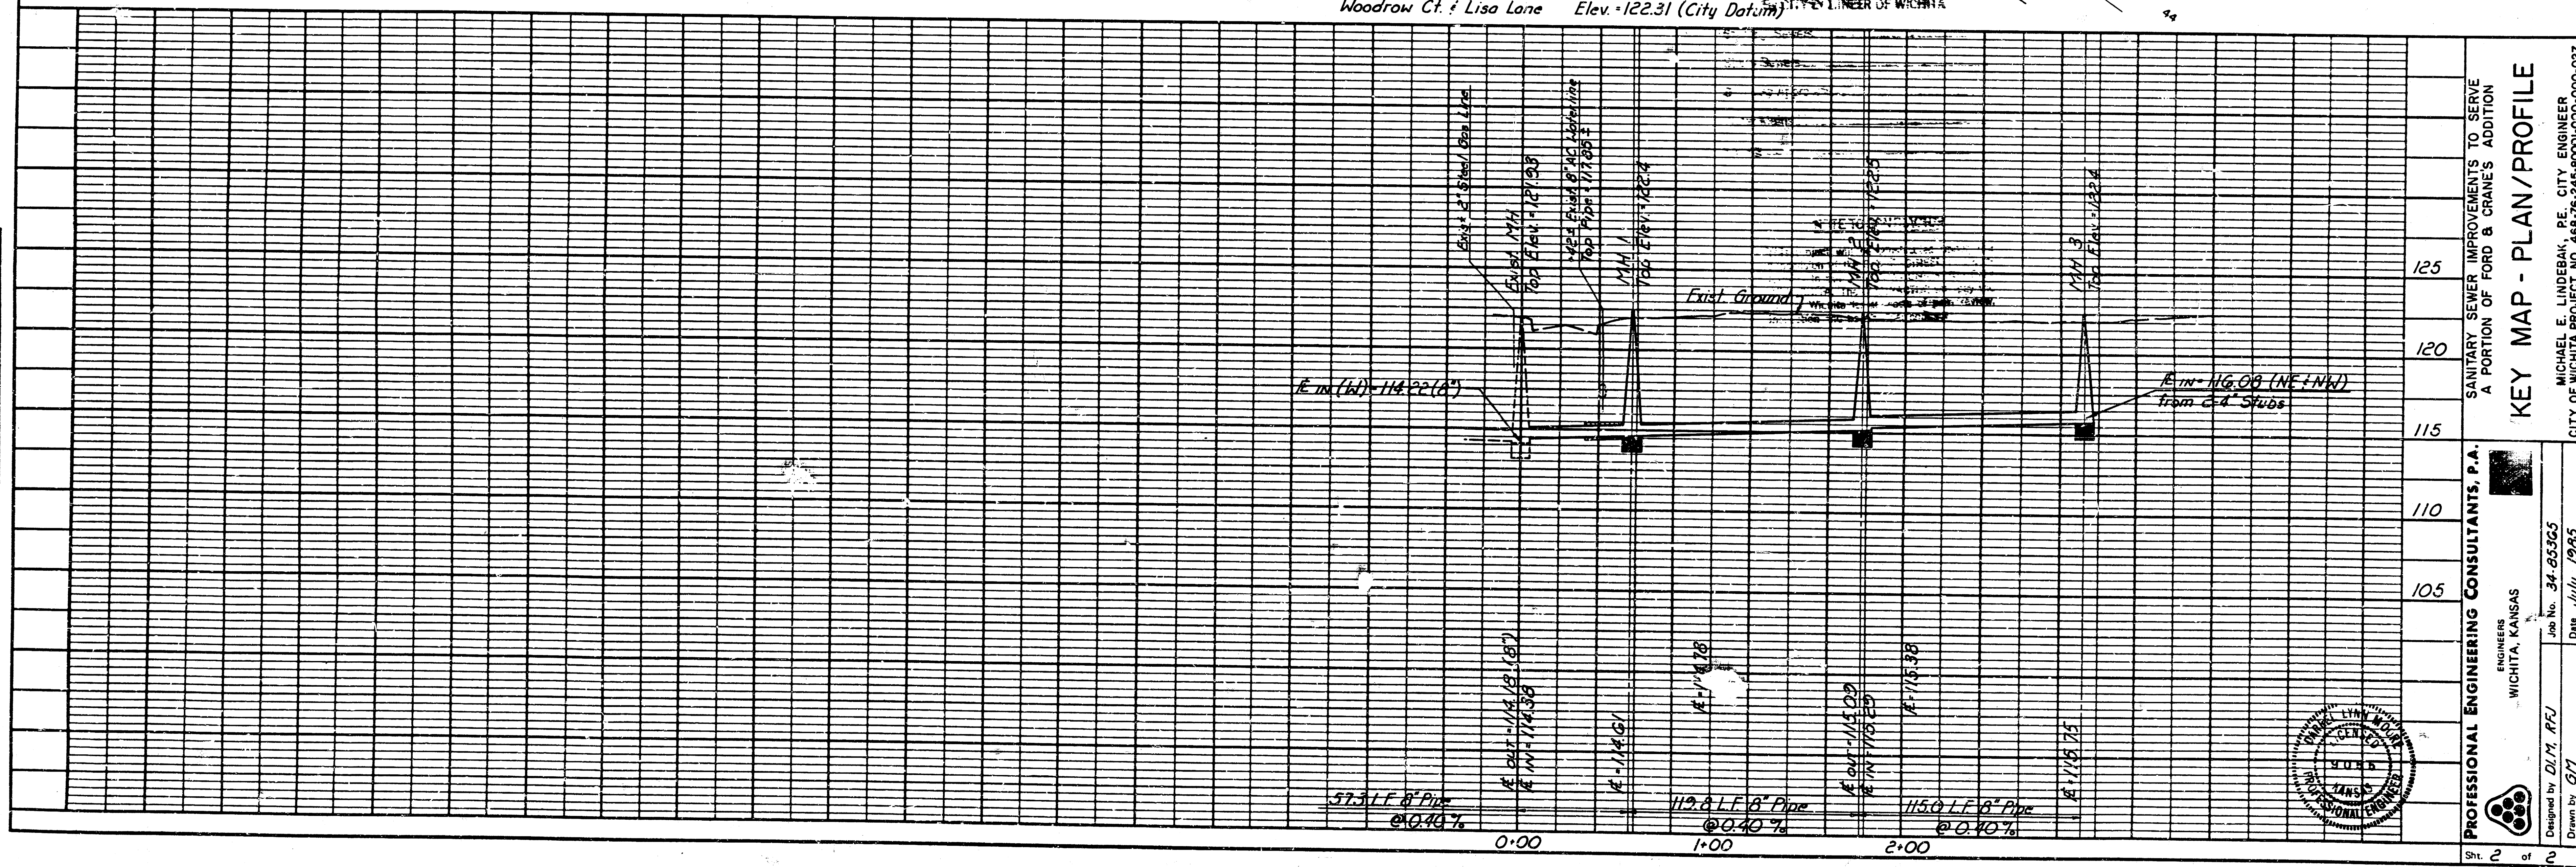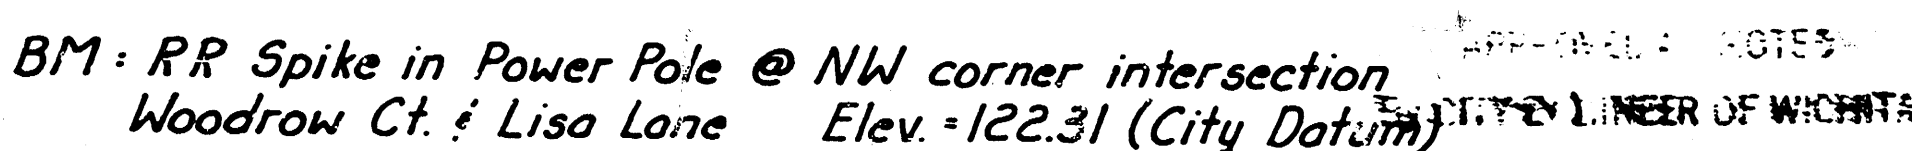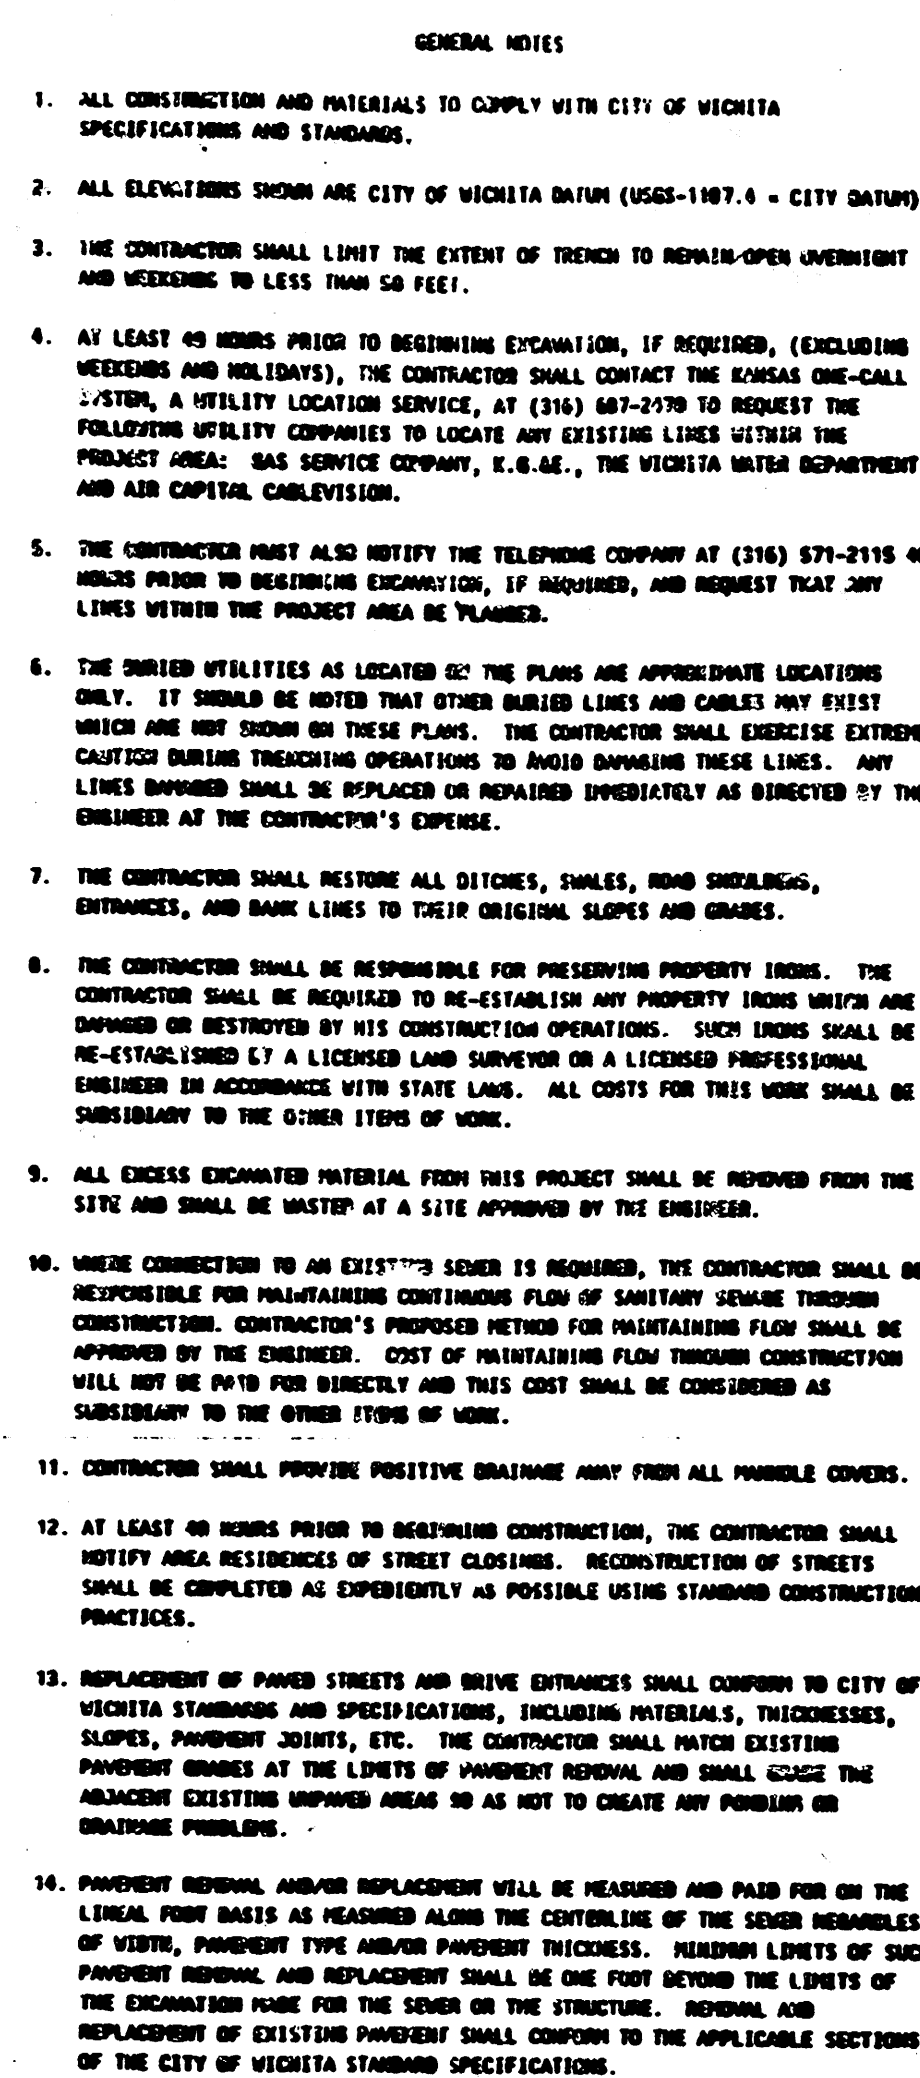

**FILMED FROM THE BEST
AVAILABLE COPY.....**