

FOURTH FINANCIAL GARAGE
EBY JOB #572

TRANSMITTAL OF DRAWINGS, DATA AND SAMPLES
FOURTH FINANCIAL CENTER
WICHITA, KANSAS

TO: City of Wichita
Attention: Dick Lynn

Date: 5-16-74

Submittal No. _____

We enclose the following:

NO. of Copies	Spec Para.	Supplier's Number	Supplier	SOM #	Sub- mission	Description	Action Code
1 print		KG-1	Kendall, Inc.			Underground Piping	


Per your request.

- ☐ Please return (4) four prints of all approved sepia.
☐ Please revise and resubmit C Action or B Action resubmit.

A Action - Proceed
B Action - Proceed as Noted
C Action - Resubmit

MARTIN K. EBY CONSTRUCTION CO., INC.
P.O. Box 725 , Wichita, Ks. 67201

By: Ed Cooper
Ed Cooper, Project Engineer

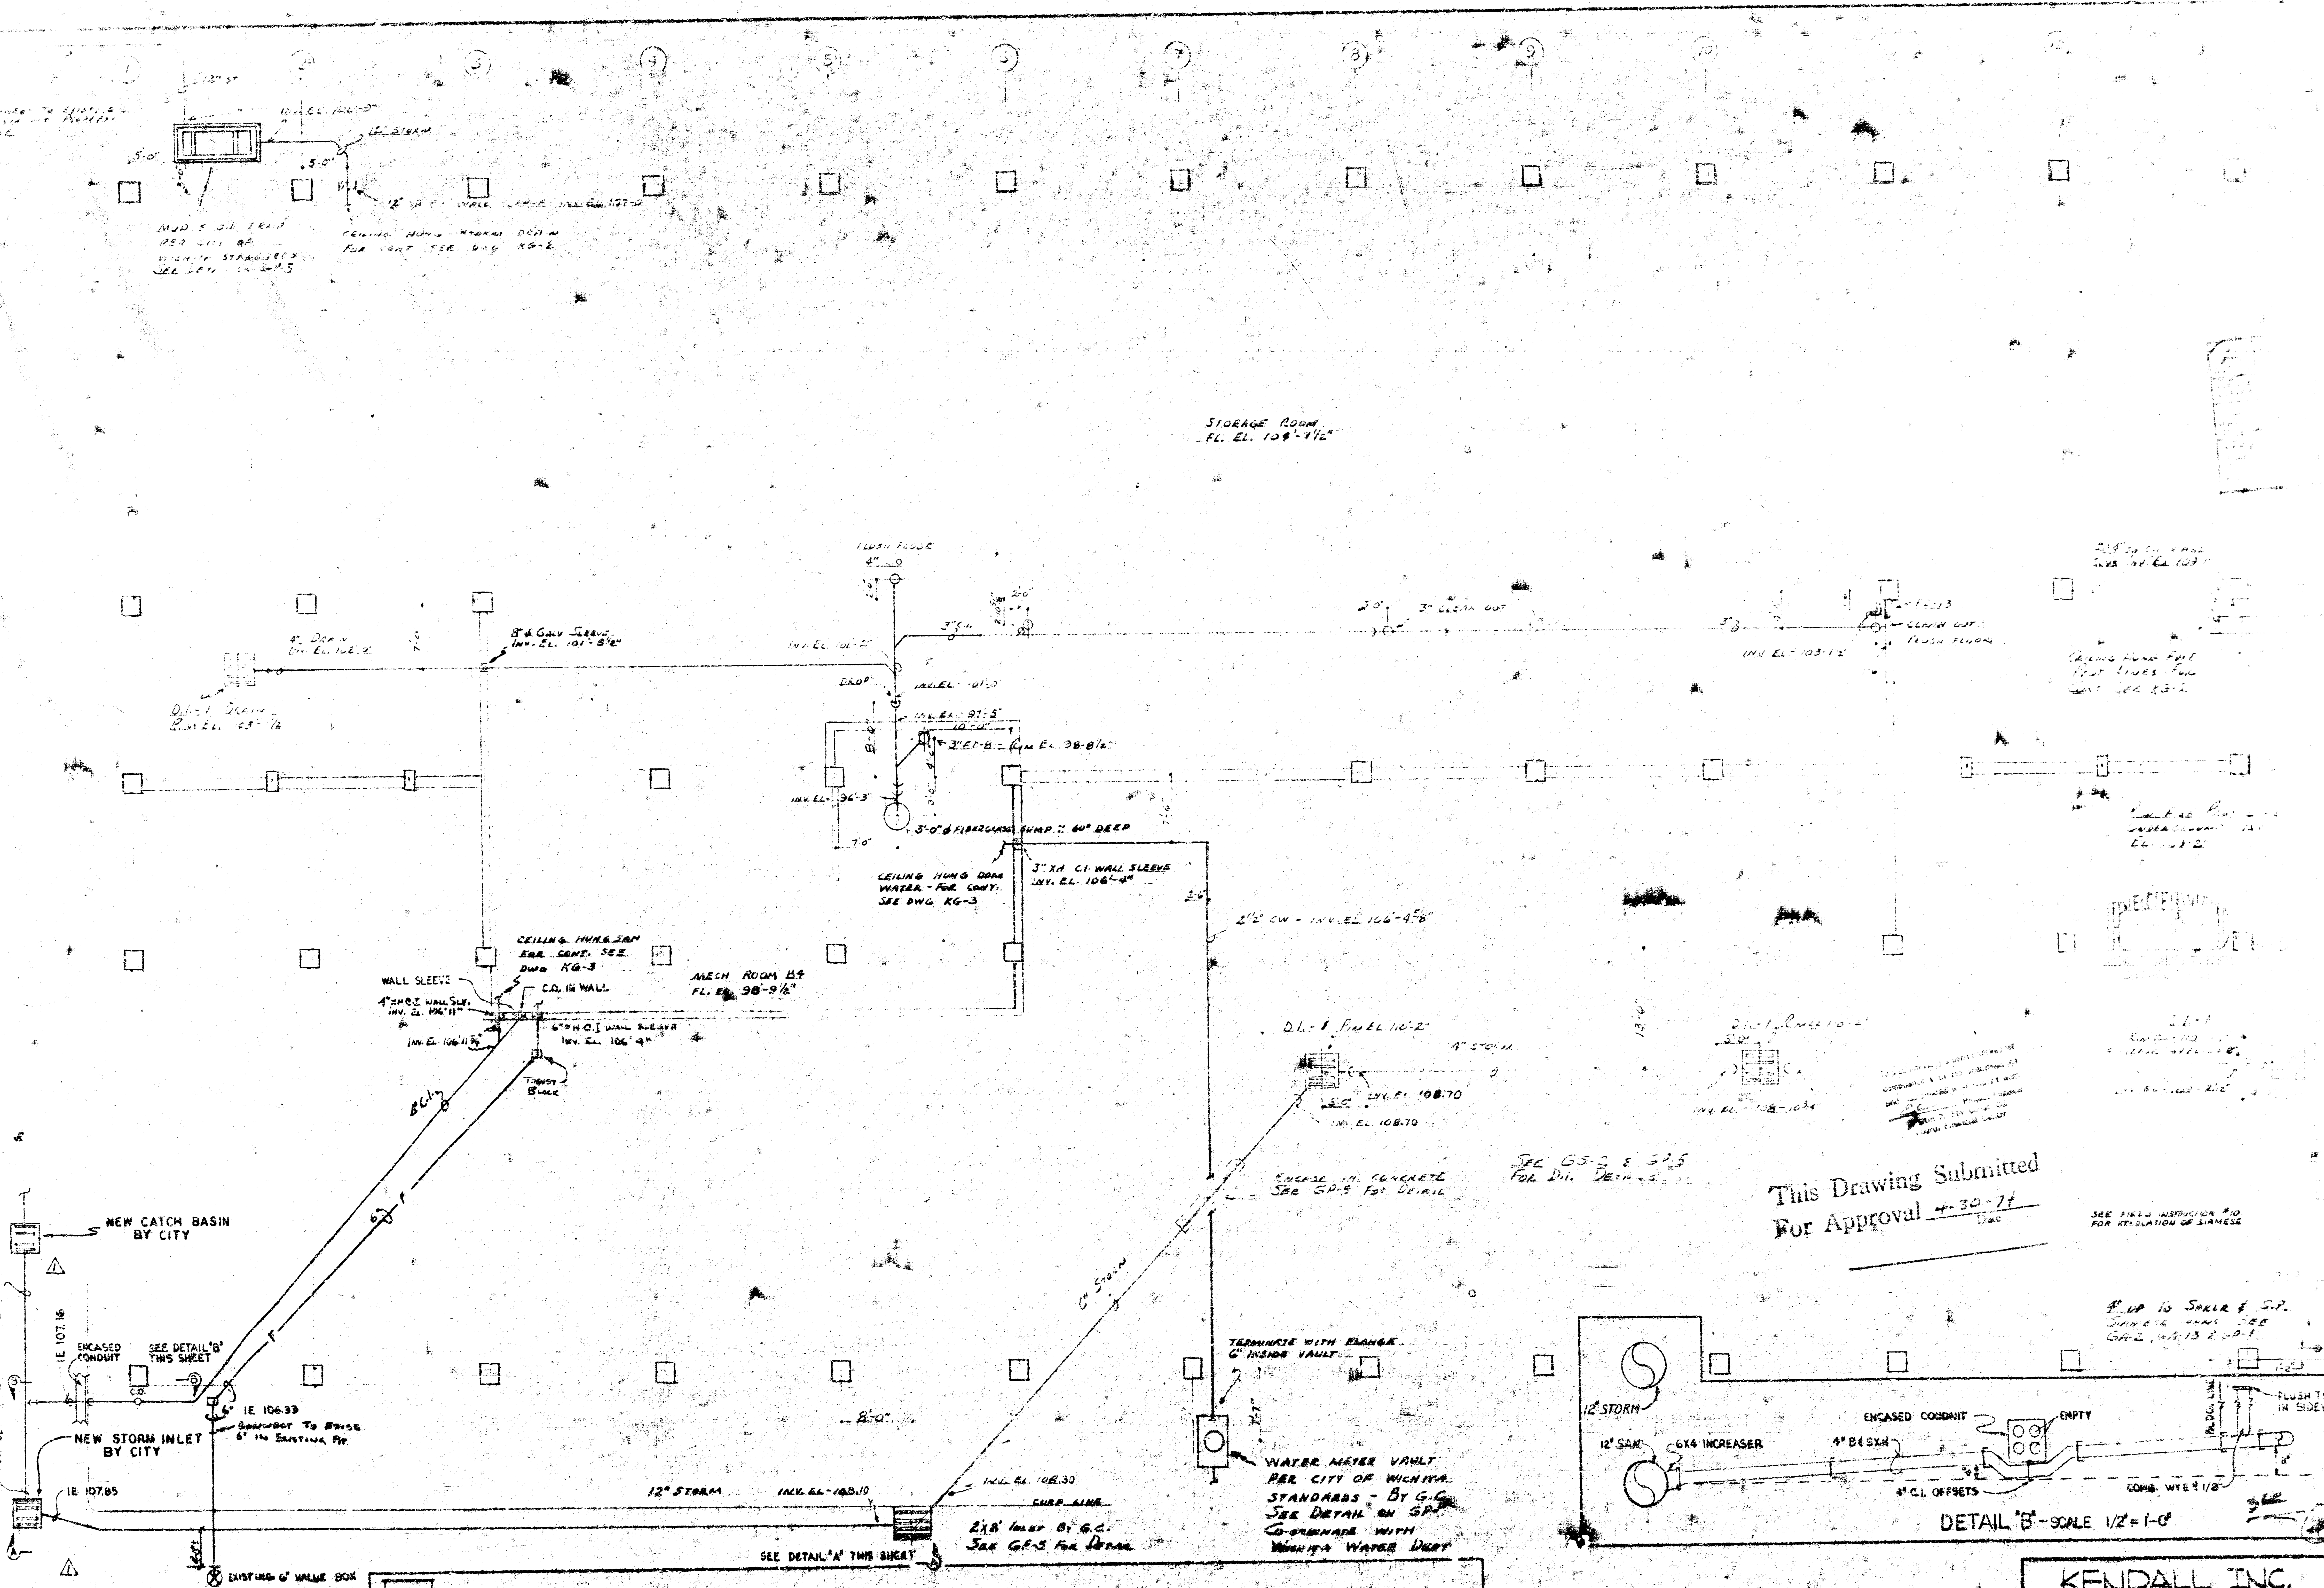


STORAGE ROOM
FL. EL. 109'-7 1/2"

MECH ROOM B
FL. EL. 98'-9 1/2"

This Drawing Submitted
For Approval 4-30-74
TMC

SEE FILED INSTRUCTIONS #10
FOR REGULATION OF SIGNAGE

4" UP TO SPRINKLER & S.P.
SINKS - SEE
GAS, 4-13 & 4-1

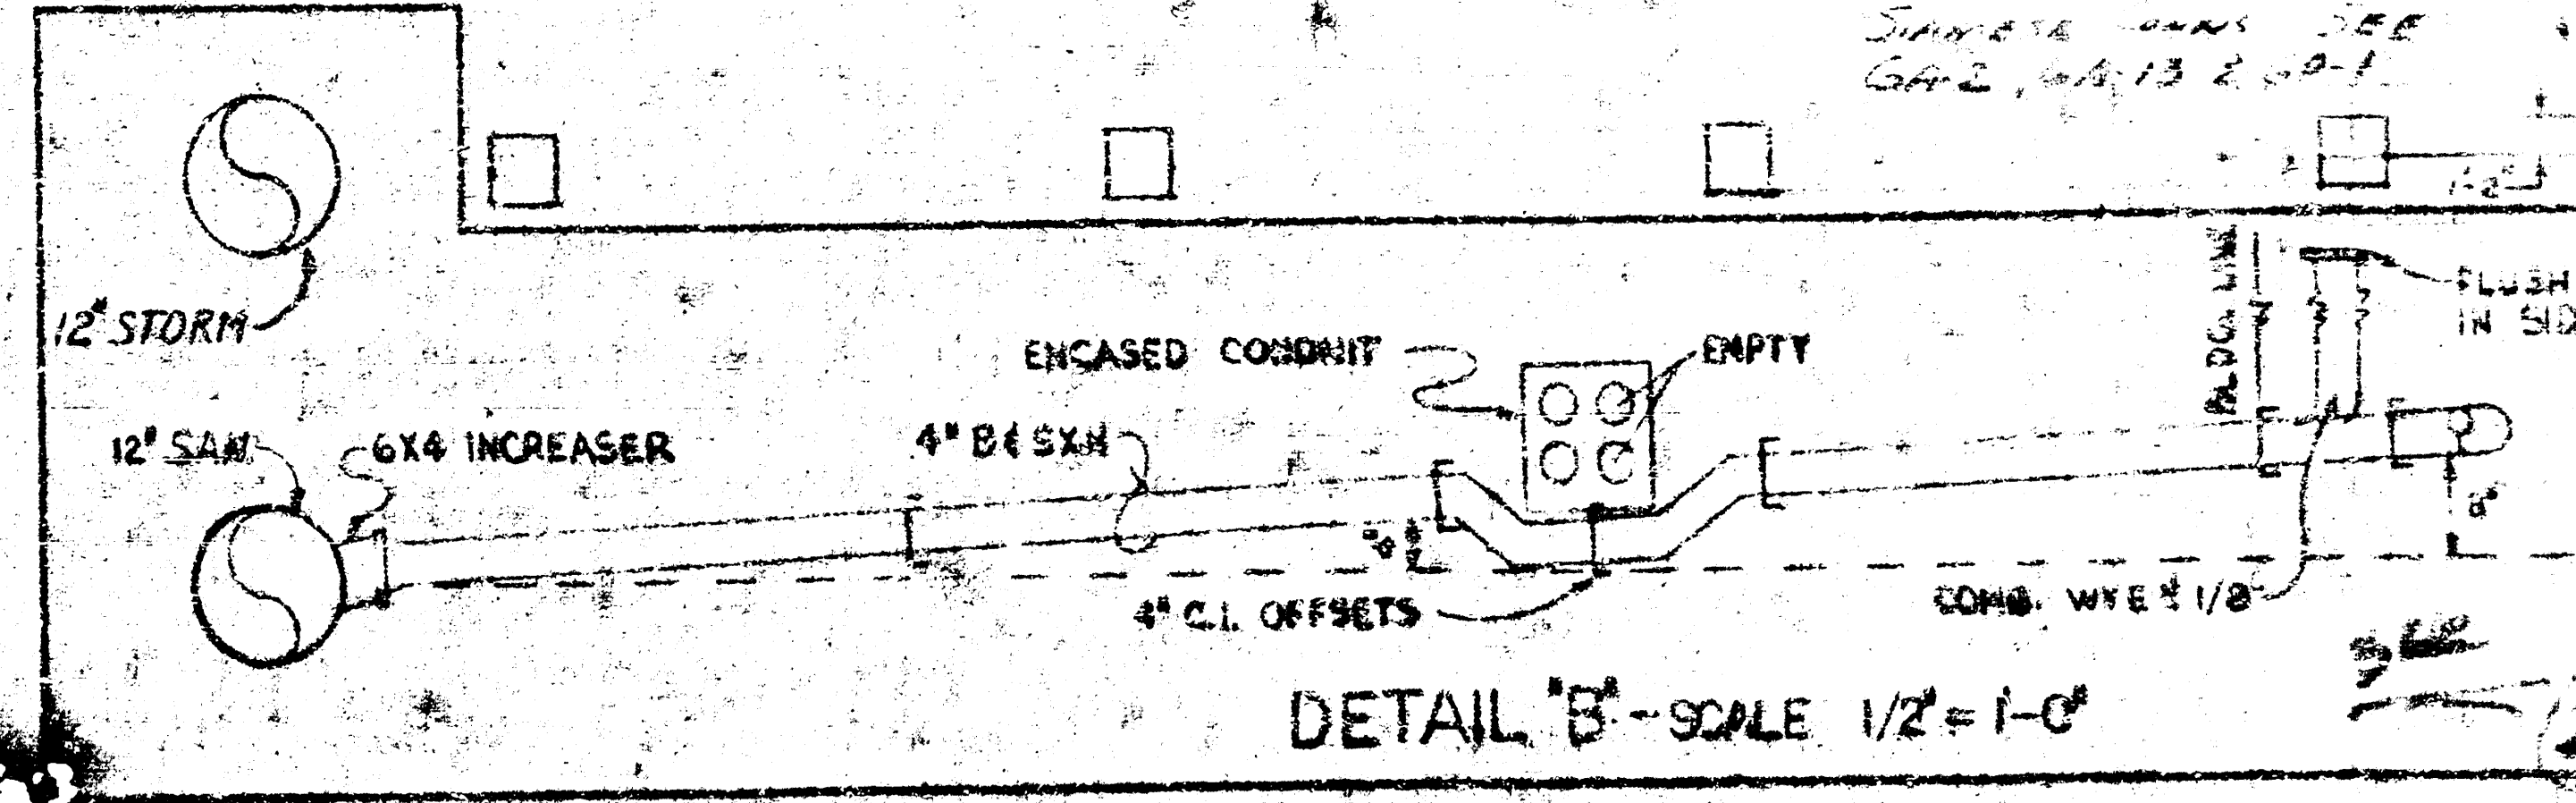

KENDALL INC.