




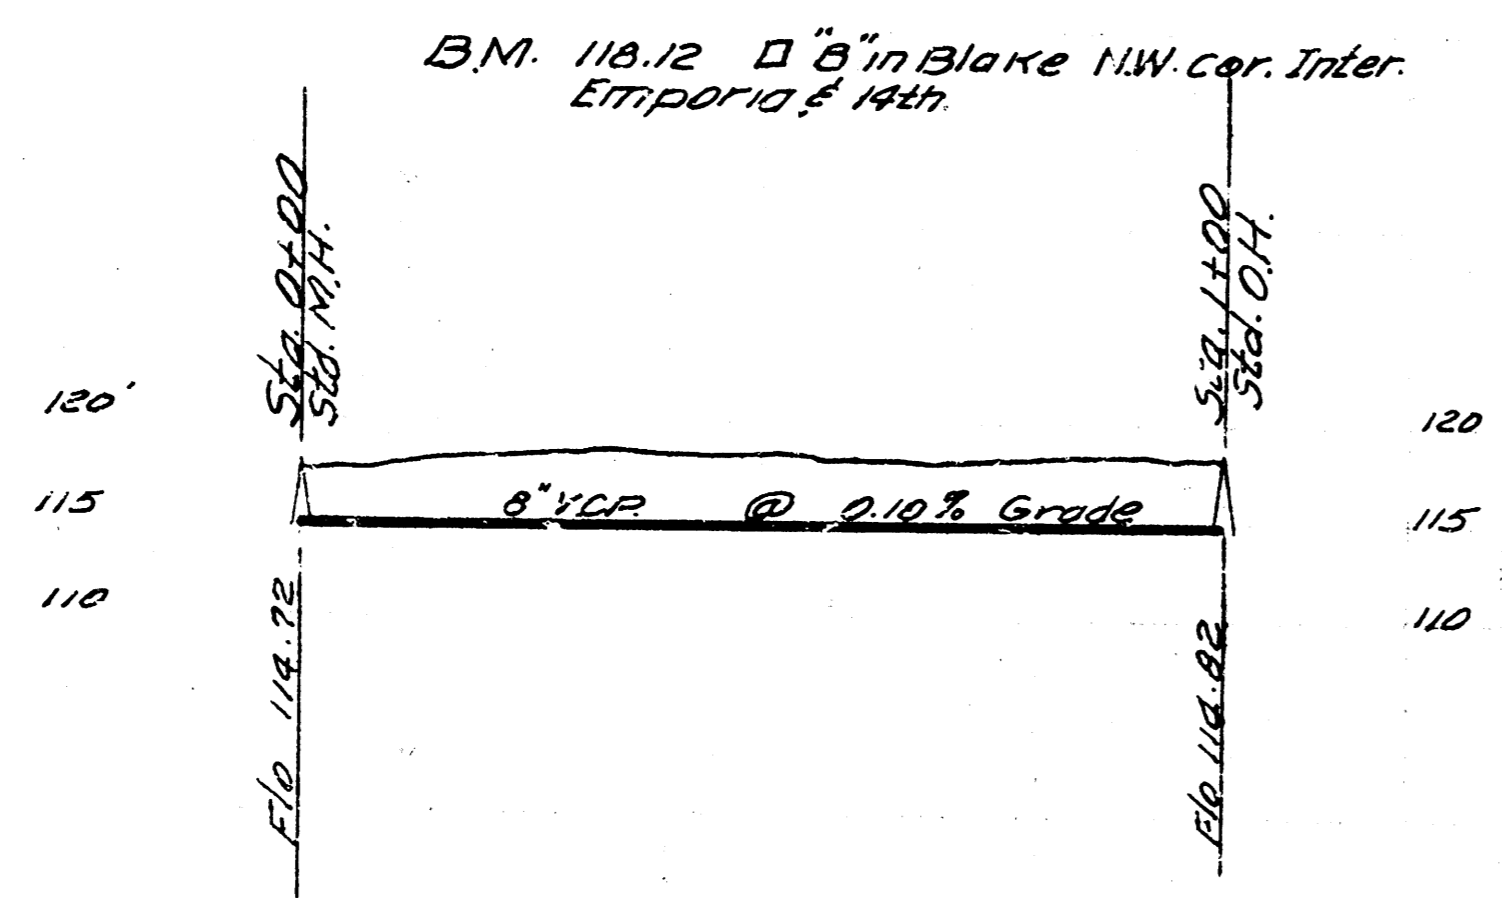

Note: All excavation below conc. drives or pav't shall be backfilled with sand & flushed.
All lines with less than 30' of cover shall be encased in 6" of 7 sack conc.

SEWER EXT. 14th & EMPIRIA
CITY OF WICHITA, KANSAS
B.E. SMITH CITY ENGINEER
Private contract

3-10-35
 RECEIVED
 3/11/35