

IR
1

FRIENDS UNIVERSITY
SANITARY SEWER
FOR
FINE ARTS BUILDING
WICHITA, KANSAS

THOMAS, HARRIS & ASH


ENGINEERS





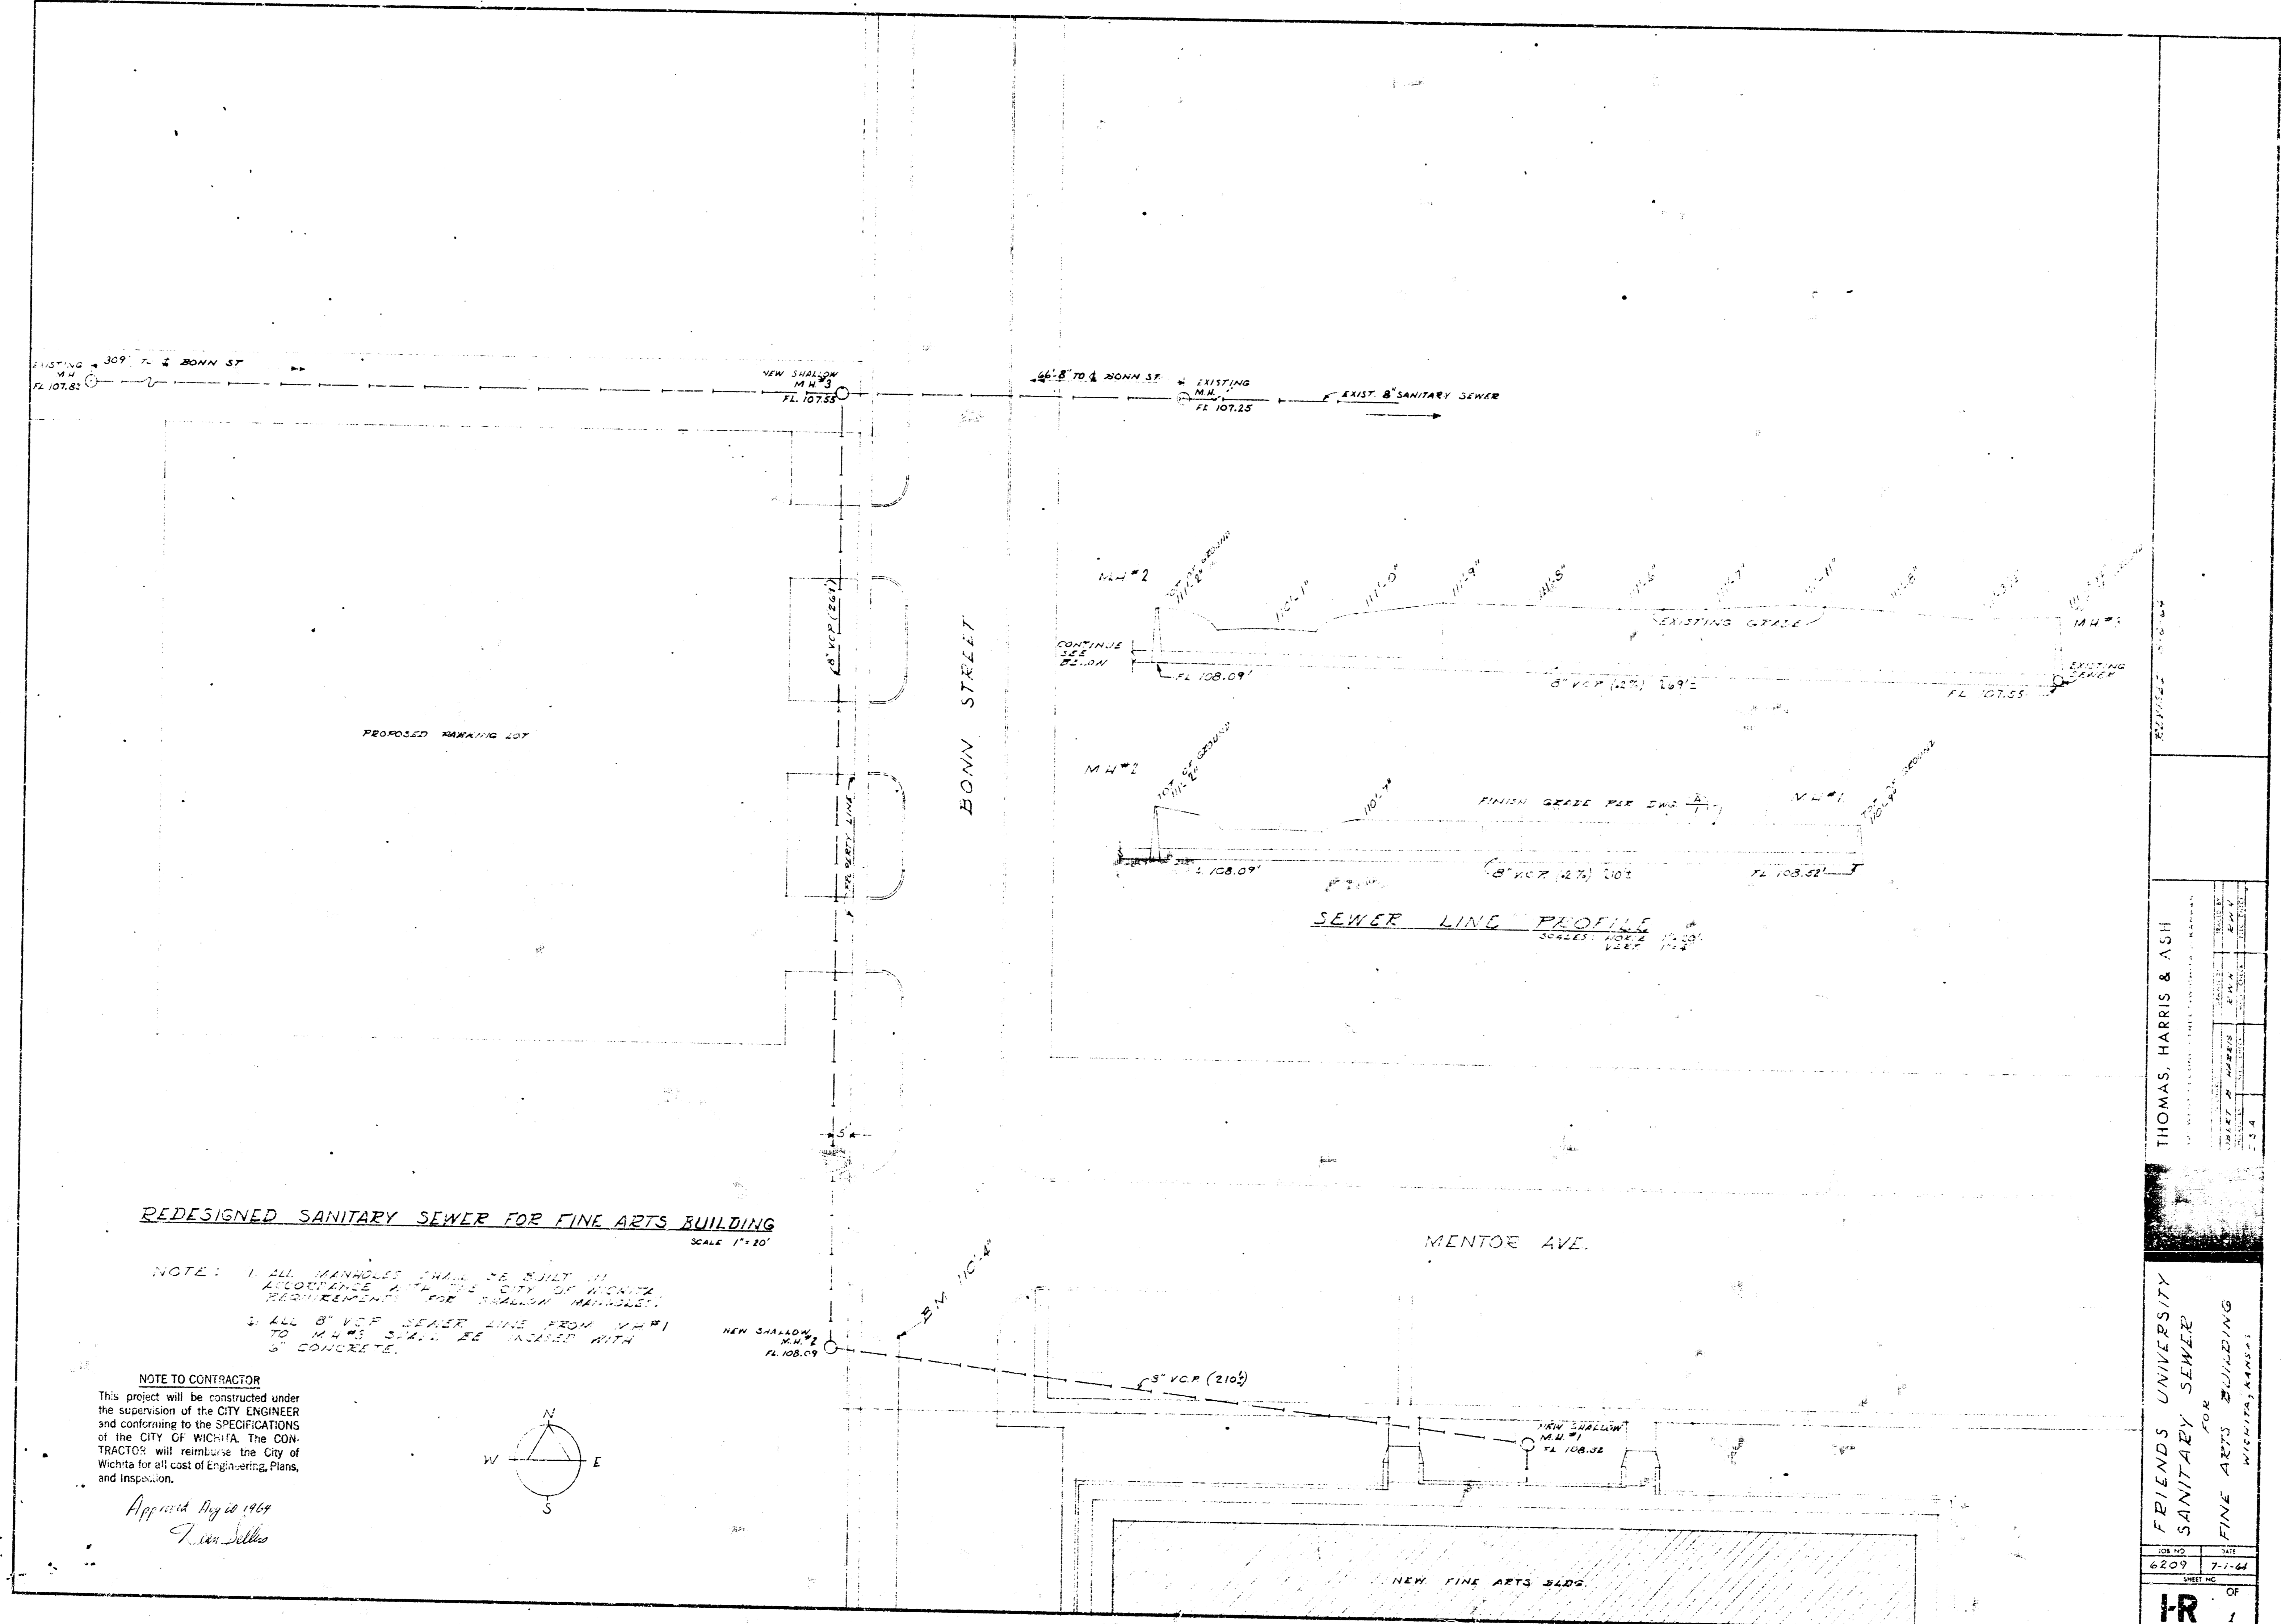


REDESIGNED SANITARY SEWER FOR FINE ARTS BUILDING

NOTE: 1. ALL MANHOLES SHALL BE BUILT IN ACCORDANCE WITH THE CITY OF WICHITA REQUIREMENTS FOR SHALLOW MANHOLES.

NOTE TO CONTRACTOR
 This project will be constructed under the supervision of the CITY ENGINEER and conforming to the SPECIFICATIONS of the CITY OF WICHITA. The CONTRACTOR will reimburse the City of Wichita for all cost of Engineering, Plans, and Inspection.

[Signature]

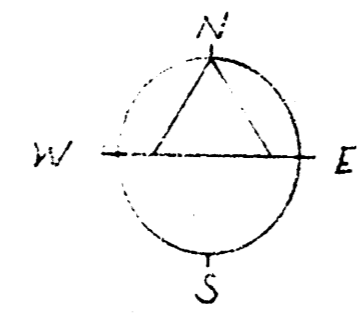

THOMAS, HARRIS & ASH

FRIENDS UNIVERSITY
 SANITARY SEWER
 FOR
 FINE ARTS BUILDING
 WICHITA, KANSAS

 IR 1