


NOTE TO CONTRACTOR
This project will be constructed under the supervision of the CITY ENGINEER and conforming to the SPECIFICATIONS of the CITY OF WICHITA. The CONTRACTOR will prepay the City of Wichita for all costs of inspection.

THE CONTRACTOR SHALL BE RESPONSIBLE FOR PRESERVING PROPERTY IRONS. THE CONTRACTOR SHALL BE REQUIRED TO RE-ESTABLISH ANY PROPERTY IRONS WHICH ARE DAMAGED OR DESTROYED BY HIS CONSTRUCTION OPERATIONS. SUCH IRONS SHALL BE RE-ESTABLISHED BY A LICENSED LAND SURVEYOR OR A LICENSED PROFESSIONAL ENGINEER IN ACCORDANCE WITH STATE LAWS.

APPROVED AS NOTED
By CITY ENGINEER OF WICHITA
Sanitary Sewers YACUM 4-27-73
Storm Sewers _____
Driveway Approaches _____

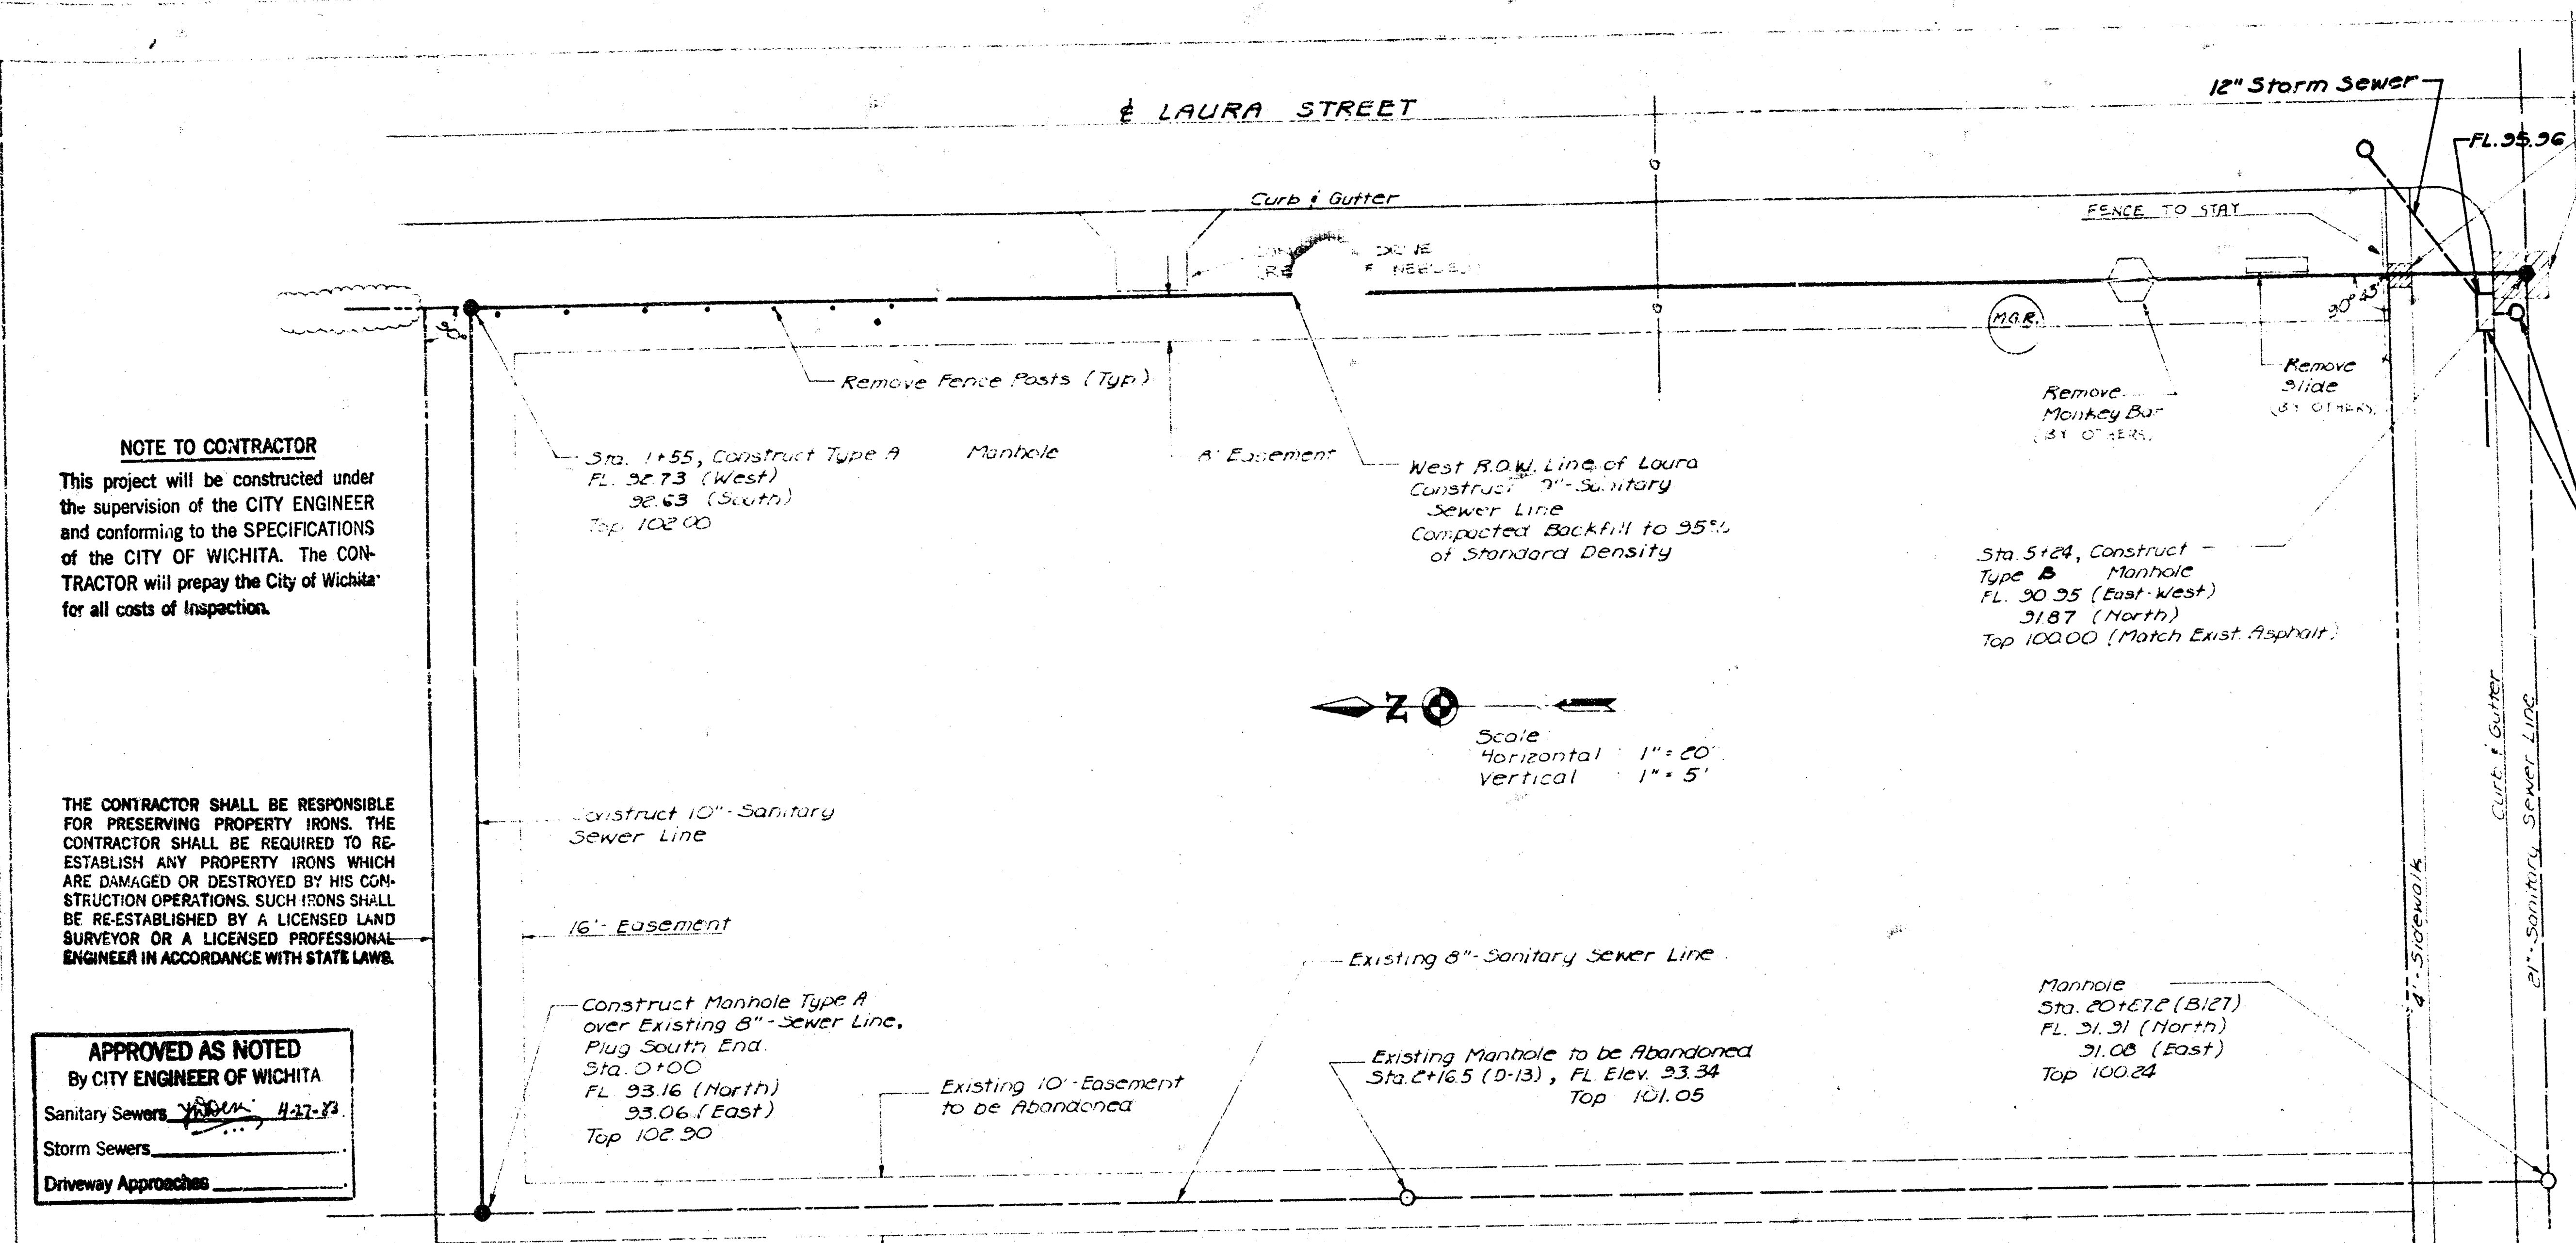

ESTIMATED QUANTITIES

Quantity	Unit	Item
524	L.F.	10" Sanitary Sewer Pipe
524	L.F.	Trench and Backfill (8'x12')
3	EACH	Manholes
363	L.F.	Compacted Backfill (95% Standard Density)
1	Each	Remove Fence & Other Construction
1	Each	Abandon Manhole, Plug Sewer Lines
15	S.Y.	Remove and Replace Sidewalk
9	S.Y.	Remove and Replace Street Pavement

- NOTES:**
- 1) B.M. Brass Rod in a Concrete Post, 34.5 Feet East and 21 Feet North of the Centerline of Mount Vernon and Washington Streets. El. 100.45
 - 2) All Construction per City of Wichita Specifications (City of Wichita, Kansas, Department of Engineering, Sanitary and Storm Sewer, Revised 3/82).
 - 3) Contractor to Consult with all Utility Companies for Location and Depth of Lines Before Proceeding with Construction.
 - 4) Standard Density Test Shall be Conducted at Three Locations Between Sta. 1+55 and Sta. 5+24.

